


DO NOT SCALE

Millimetres

0 10 100

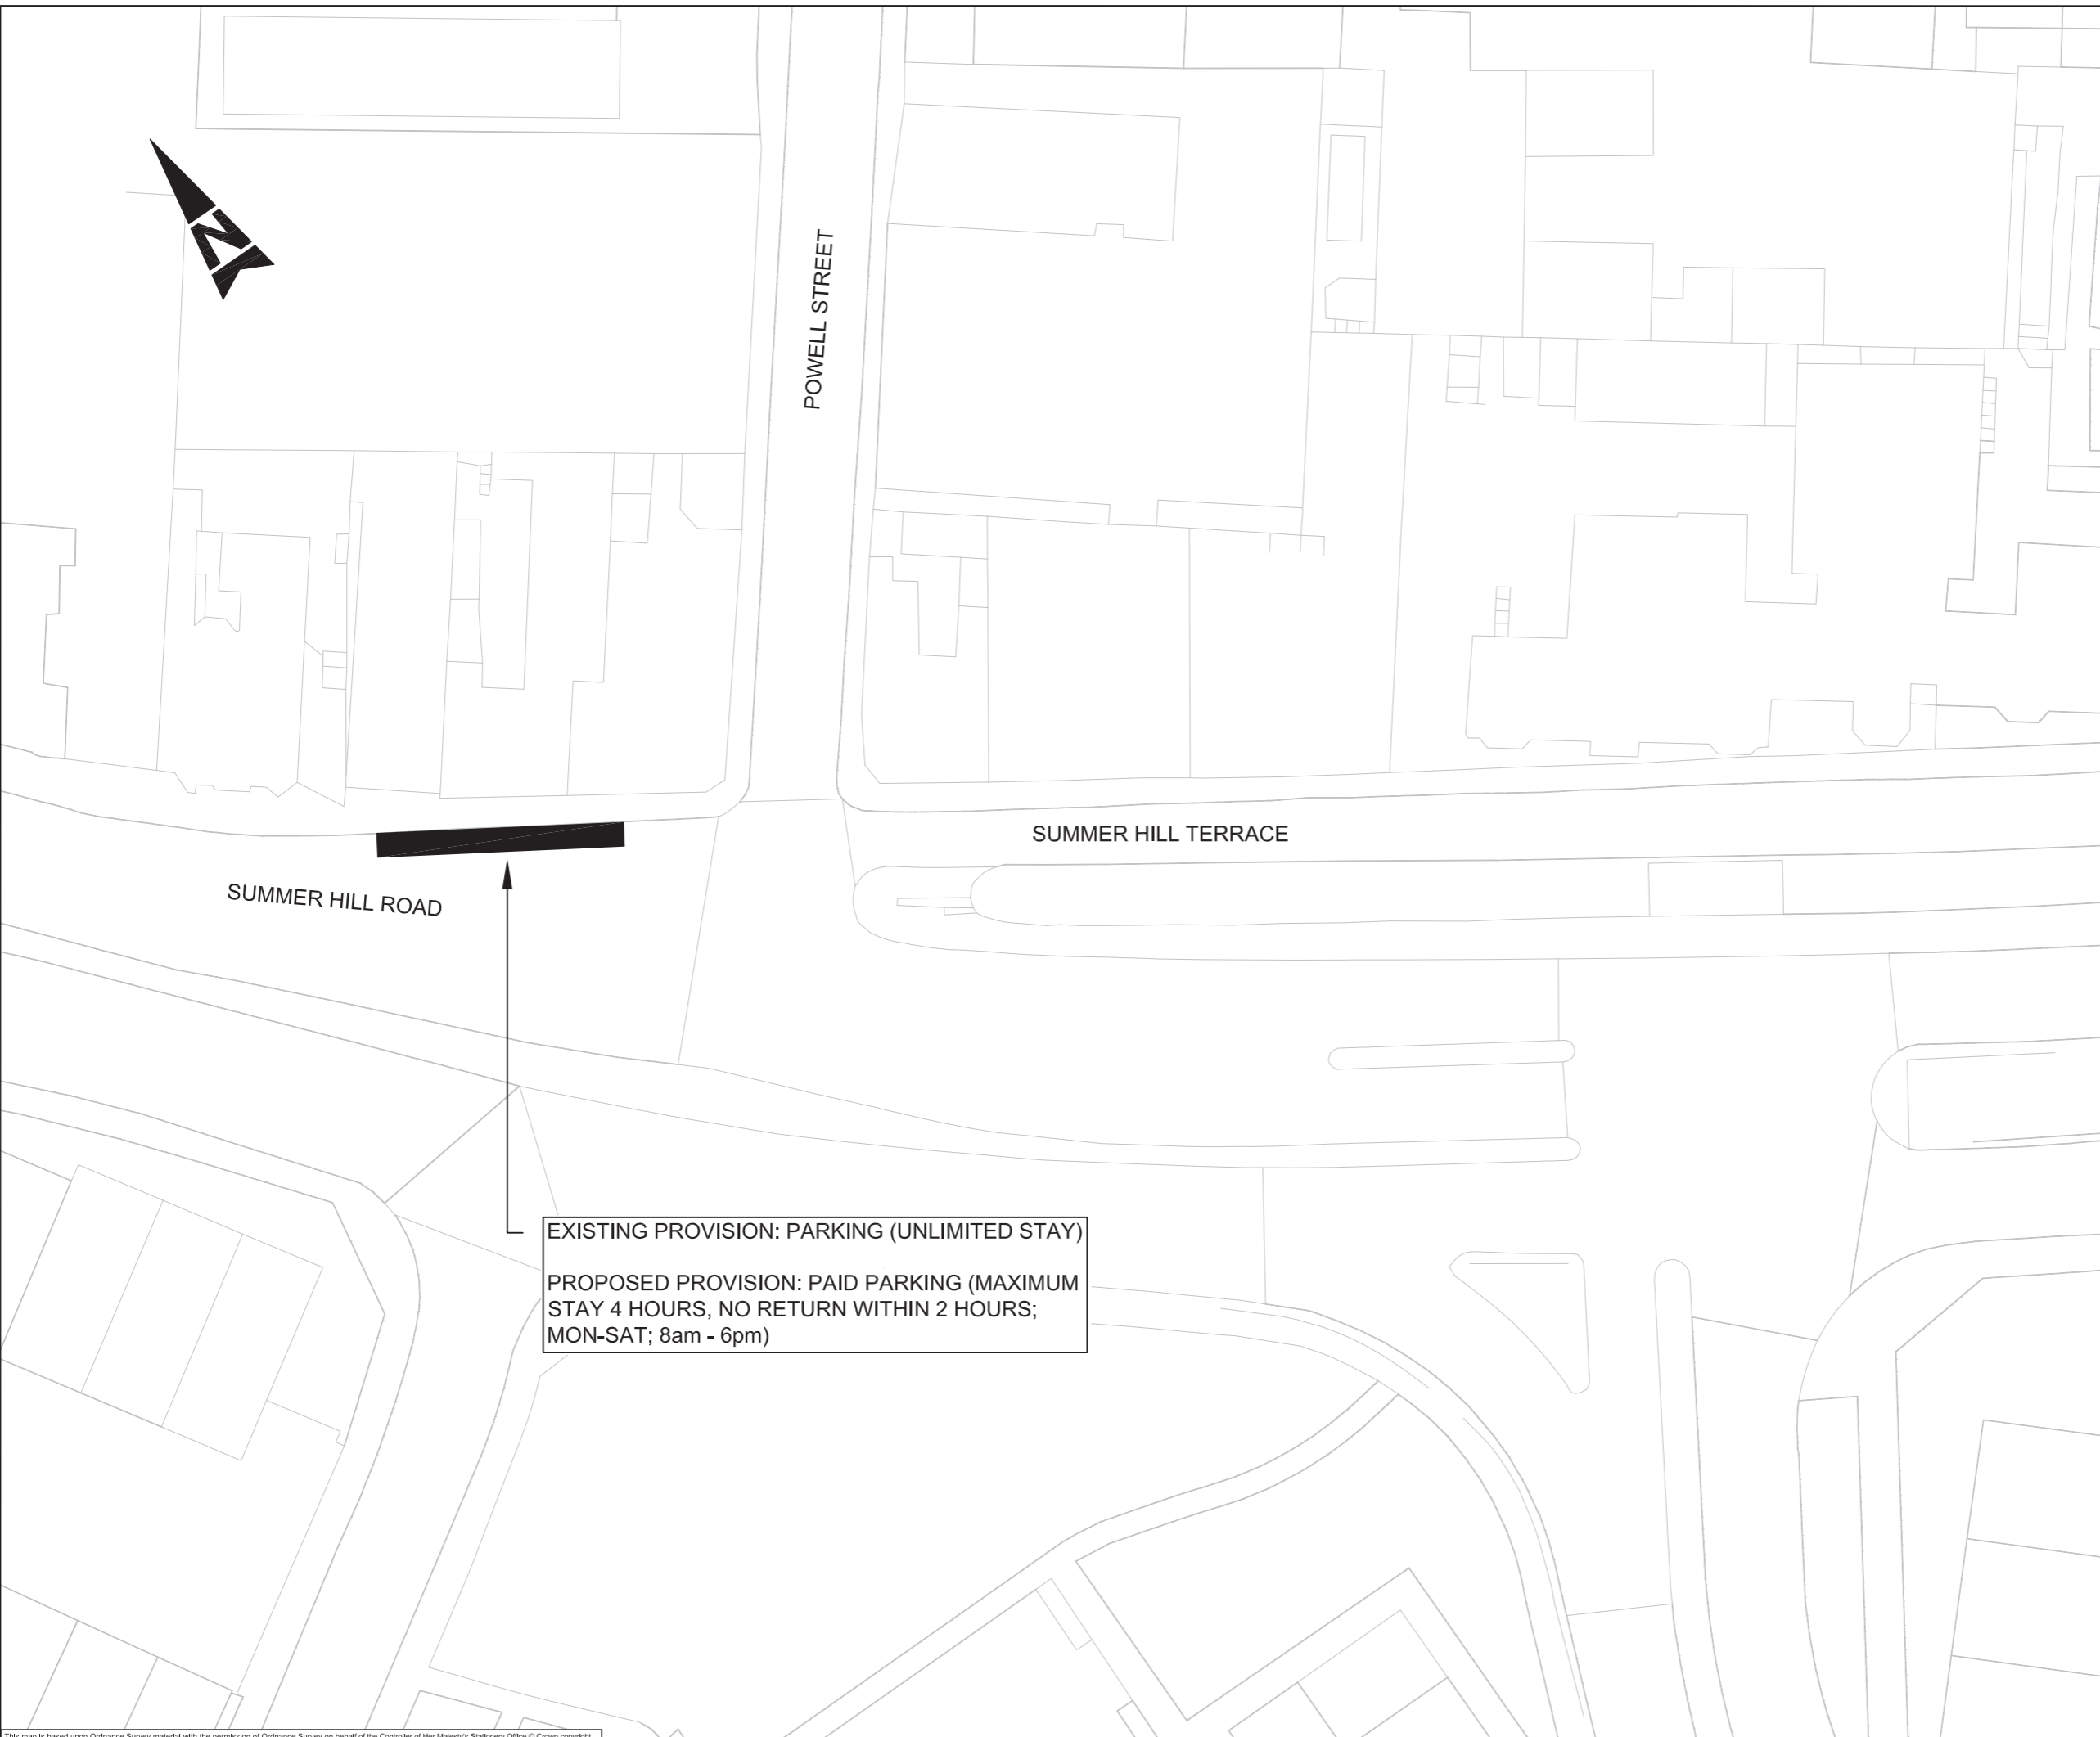

EXISTING PROVISION: PARKING (UNLIMITED STAY)

PROPOSED PROVISION: PAID PARKING (MAXIMUM STAY 4 HOURS, NO RETURN WITHIN 2 HOURS; MON-SAT; 8am - 6pm)

KEY:

AFFECTED PARKING PROVISION

To have your say on this proposal, please visit [www.birminghambeheard.org.uk/economy/jqparkingSummerHillRoad](http://www.birminghambeheard.org.uk/economy/jqparkingSummerHillRoad)

For more information about the Jewellery Quarter Controlled Parking Zone, go to [www.birmingham.gov.uk/jqparking](http://www.birmingham.gov.uk/jqparking)

SAFETY, HEALTH AND ENVIRONMENTAL INFORMATION

In addition to the hazards/risks normally associated with the types of work detailed on this drawing, note the following significant residual risks (Reference shall also be made to the design hazard log).

Construction	Maintenance / Cleaning	Use	Decommissioning / Demolition
None	None	None	None

Rev.	Date	Description	By	Chkd	App'd
P02	22/05/17	Road name updated	PW	PW	DW
P01	10/05/17	First Issue	JS	PW	DW

Drawing Status	WORK IN PROGRESS	Suitability	S2
----------------	------------------	-------------	----

**ATKINS**

The Axis  
10 Holiday Street  
Birmingham  
West Midlands  
B1 1TF

Tel: +44 (0)121 483 5000  
Fax: +44 (0)121 483 5252  
www.atkinsglobal.com

Copyright © Atkins Limited (2017)



Project Title  
**JEWELLERY QUARTER CONTROLLED PARKING ZONE REVIEW**

Drawing Title  
**CONSULTATION PLAN  
SUMMER HILL ROAD  
DRAWING 1 OF 1**

Scale	Designed / Drawn	Checked	Approved	Authorised
1:500	JS	PW	DW	DW

Original Size	Date	Date	Date	Date
A3	25/01/17	26/04/17	10/05/17	10/05/17

Drawing Number	Project	Originator	Volume	Project Ref. No.
5137775-ATK-CON-003-DR-C-0007				5137775
Location	Type	Role	Number	Revision
				P02

Plotted by: wml/512 Date: May 22, 2017 - 3:37pm

This map is based upon Ordnance Survey material with the permission of Ordnance Survey on behalf of the Controller of Her Majesty's Stationery Office © Crown copyright. Unauthorised reproduction infringes Crown copyright and may lead to prosecution or civil proceedings. Birmingham City Council 100021326 2017