

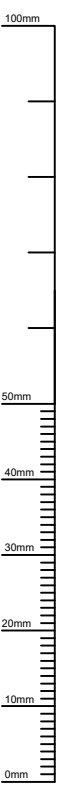


FILE PATH - X:\Commissions\L00228 Kings Heath and Moseley Places for People4.0 Drawings\02. Package 2\03. Approved Drawings\L00228_S1_016-025 - Package 2 Layout plans.dwg

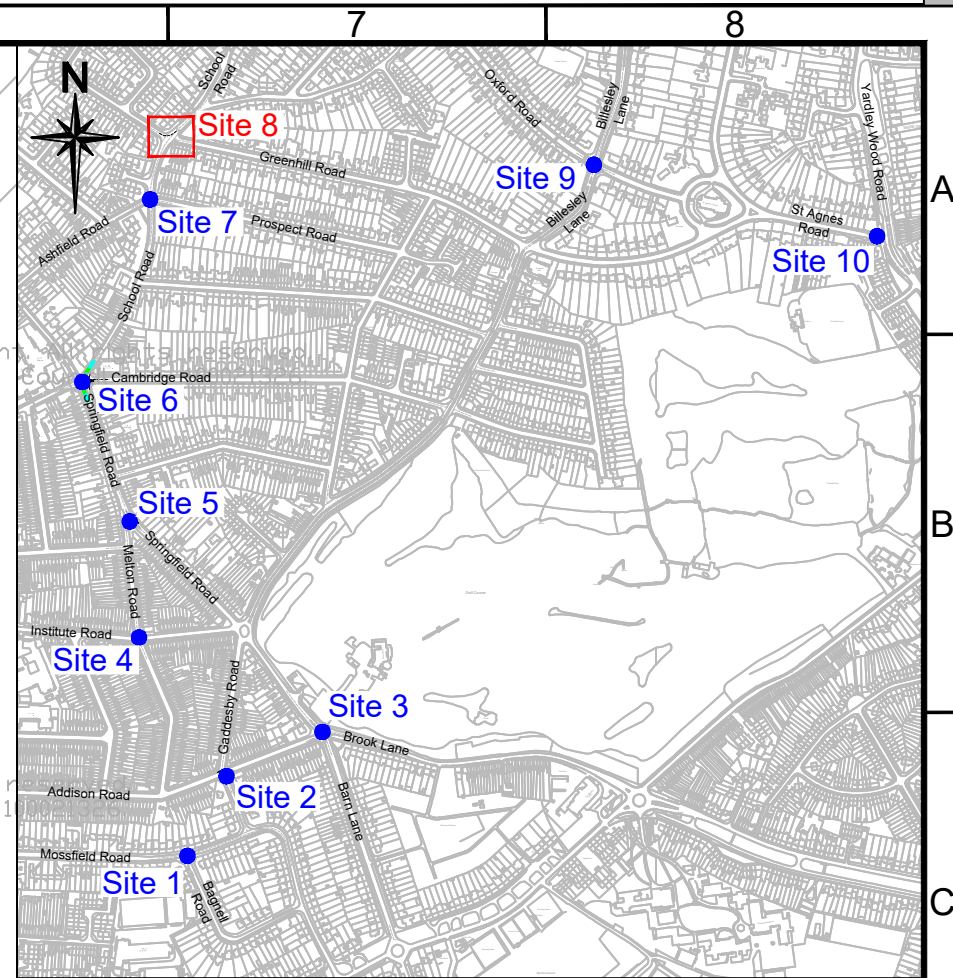

A3

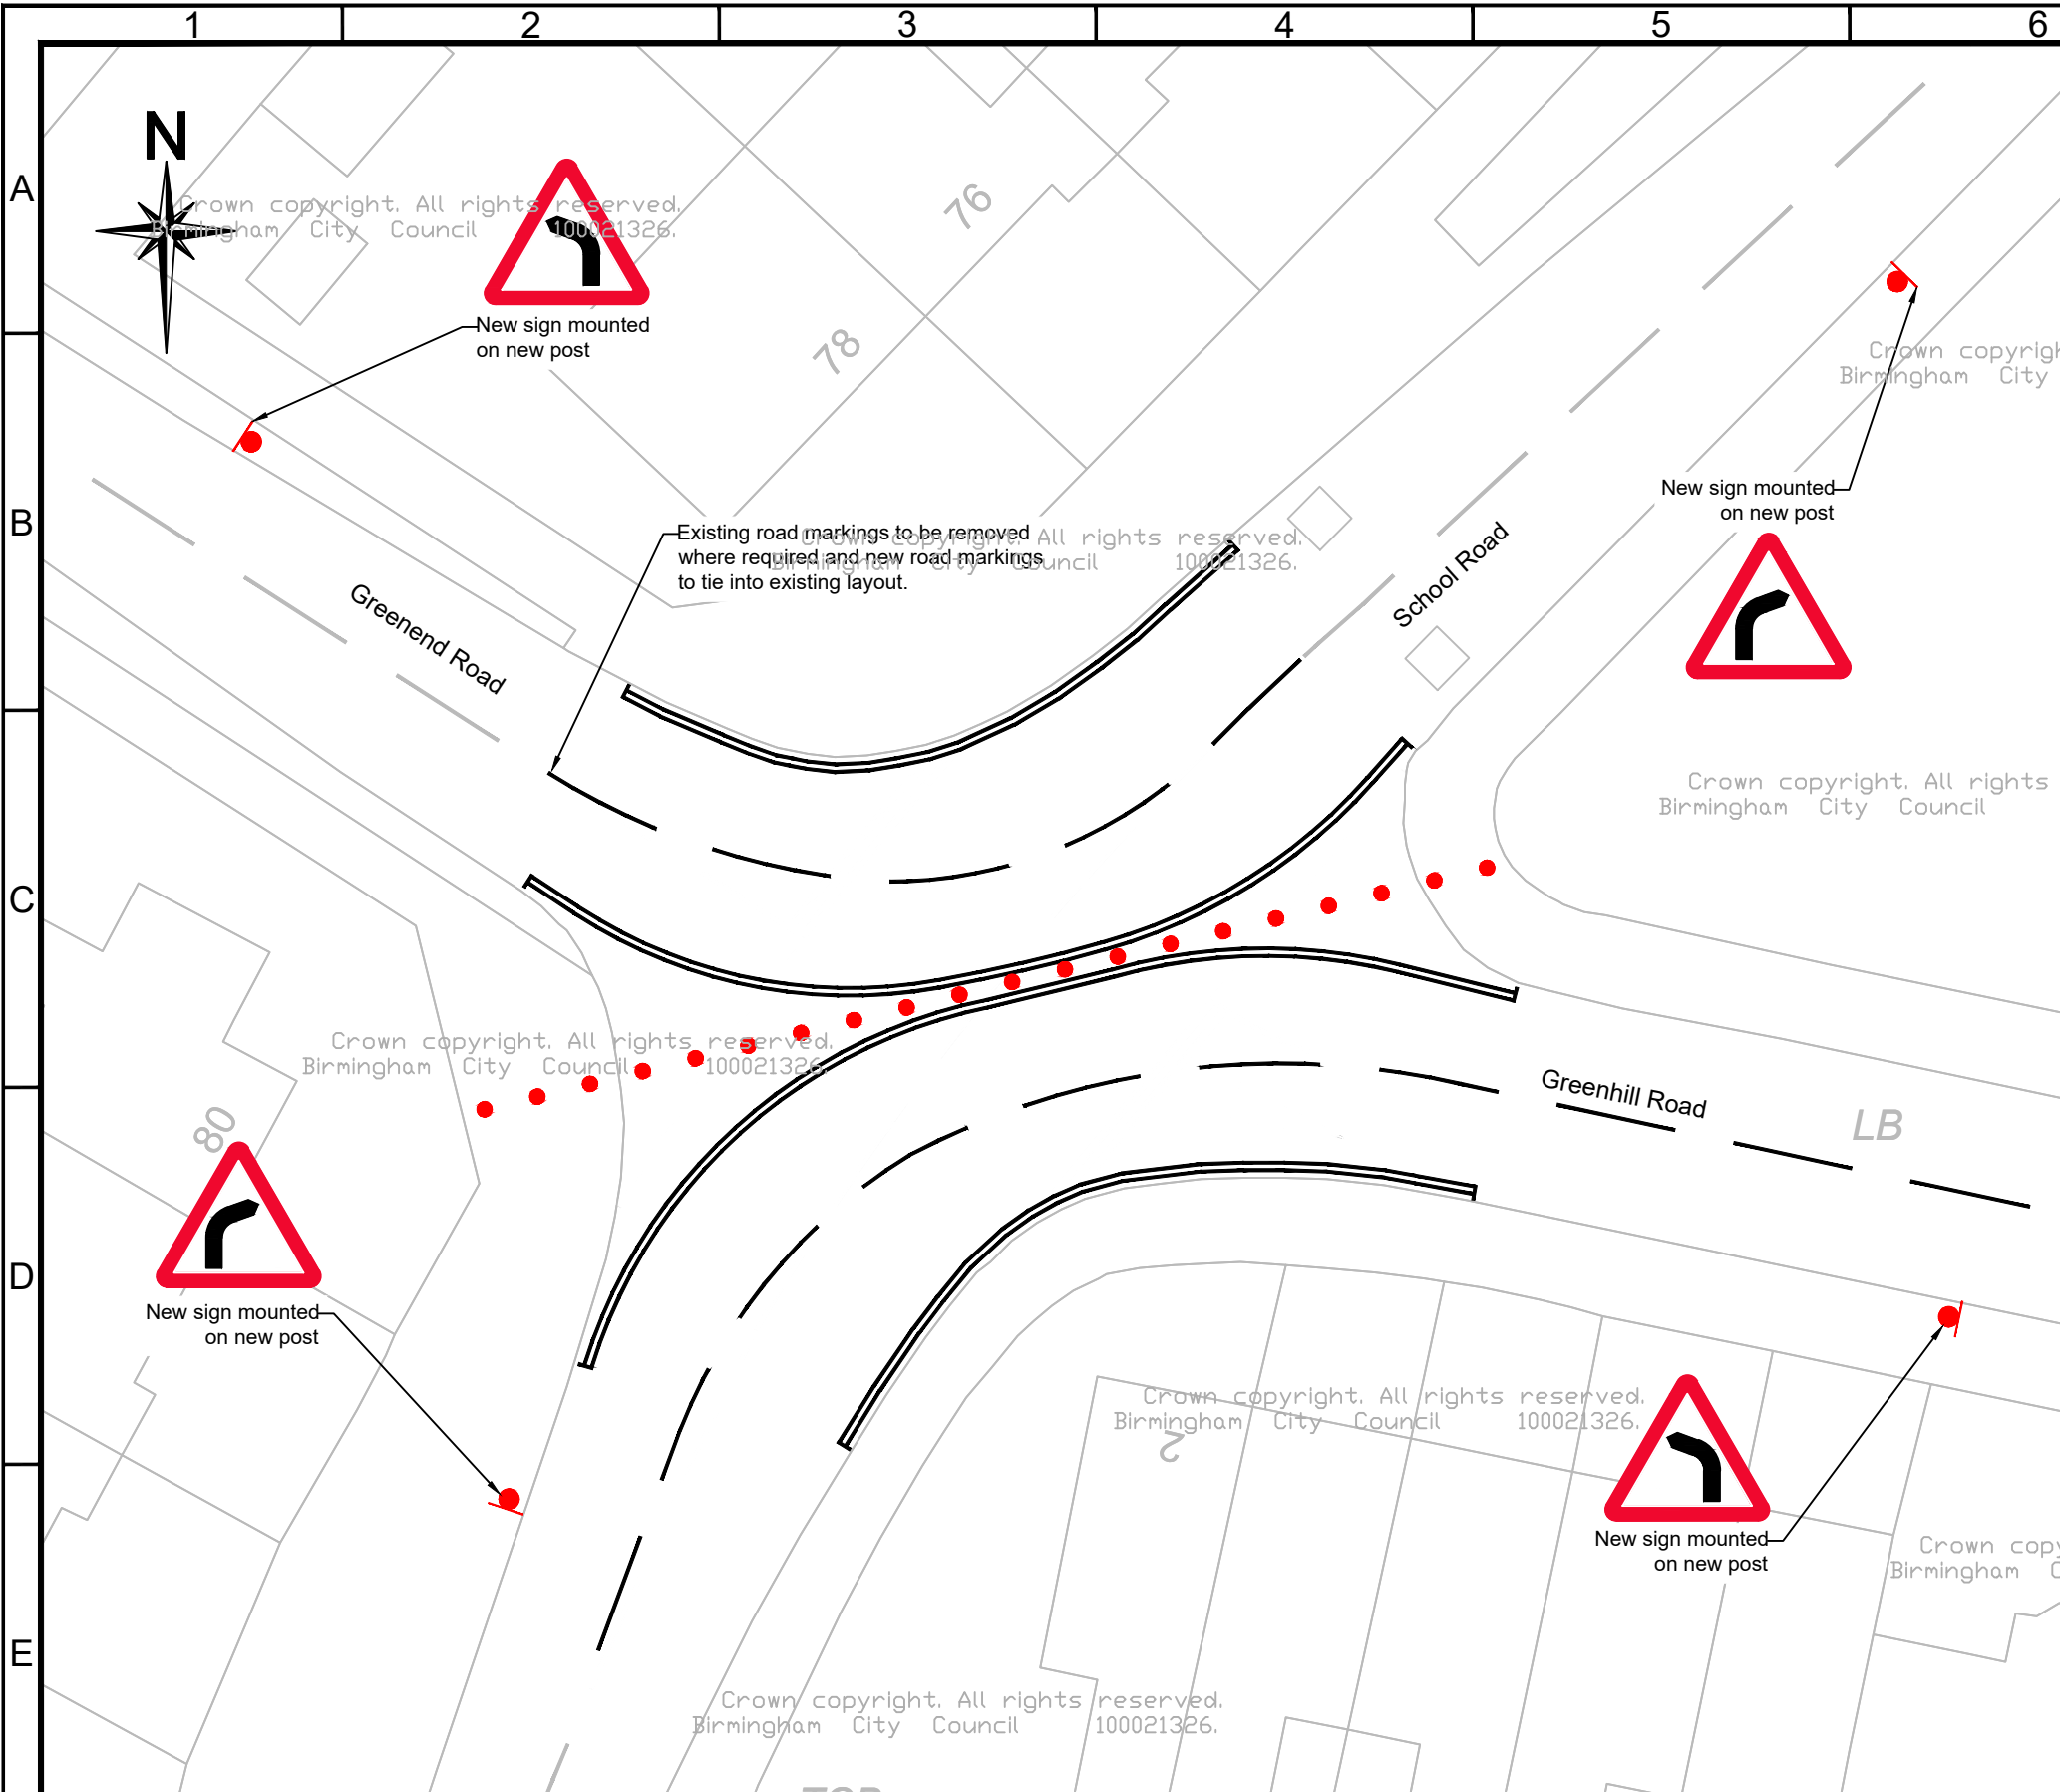

Key

- Existing road markings
- New road markings
- New road sign on single post
- New fixed concrete bollard

Notes:

- All sign faces, posts, planters and concrete blocks will be removed for re-use or storage.
- Changes to traffic regulation orders will be subject to statutory consultation.

 Birmingham City Council TRANSPORT AND CONNECTIVITY 1 LANCASTER CIRCUS, BIRMINGHAM, B4 7DQ		SCHEME Kings Heath and Moseley PfP Package 2							
	DRAWING Proposed traffic calming Greenend Road/School Road			DATE	REV.	REVISIONS		DRN	PM
				DRAWN AJT	DESIGNER AB	PM CM	REVISION -		
				DRAWING STATUS GENERAL			SCALE 1:250		
				DWG. No L00228 S1_023					

This map is based upon Ordnance Survey material with the permission of Ordnance Survey on behalf of the Controller of His Majesty's Stationery Office Crown copyright. Unauthorised reproduction infringes Crown copyright and may lead to prosecution or civil proceedings. B.C.C. Licence No AC0000819638 Date 2024