



FILE PATH: X:\Commissions\CA-02526_BCR\313 Variable 20\4.0 Drawings\02 Working Drawings\CA-02526_S13_024 Rev. 20mph Speed Limit (King Ed Handsworth Grammar).dwg

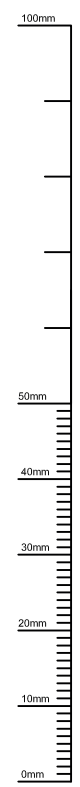


A3

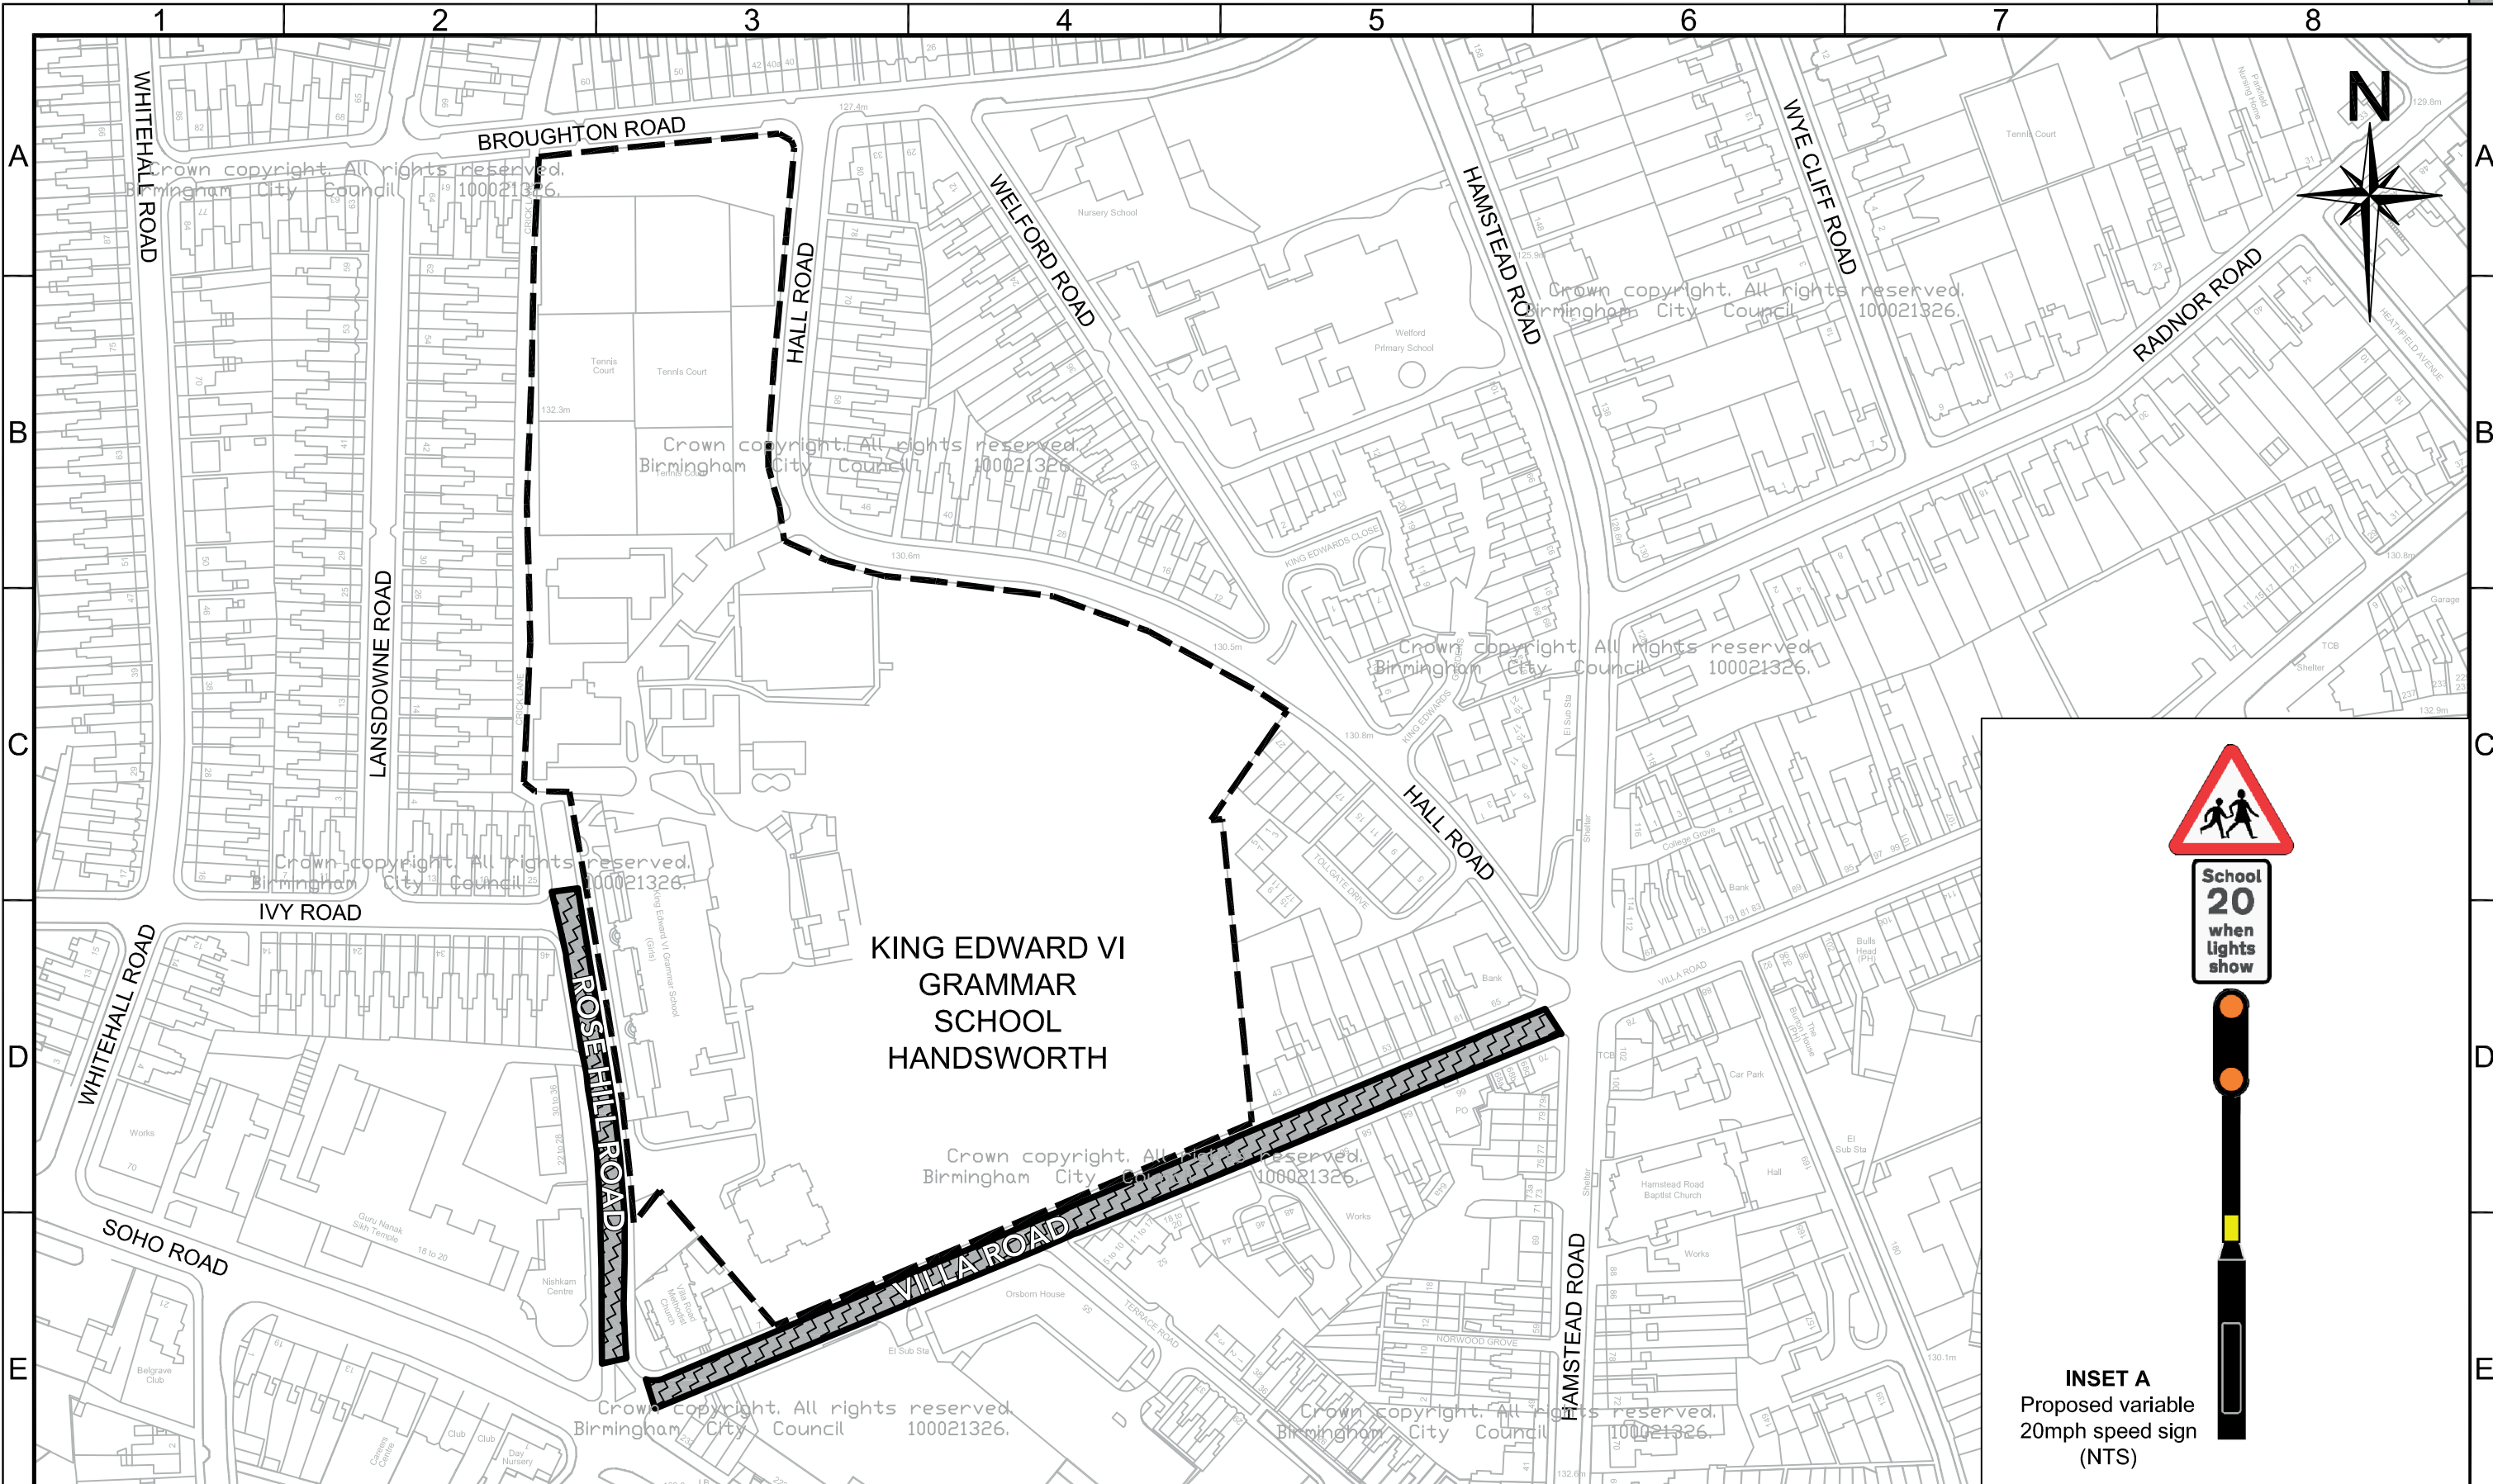

INSET A
Proposed variable
20mph speed sign
(NTS)

Key:-

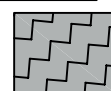 Proposed section of the road affected by the variable 20mph speed limit



This map is based upon Ordnance Survey material with the permission of Ordnance Survey on behalf of the Controller of Her Majesty's Stationery Office Crown copyright. Unauthorised reproduction infringes Crown copyright and may lead to prosecution or civil proceedings. B.C.C. Licence No 100021326 Date 2016

SCHEME									
VARIABLE 20MPH SPEED LIMITS OUTSIDE SCHOOLS									
DRAWING		DATE	REV.	REVISIONS			DRN	PM	
KING EDWARD VI HANDSWORTH SCHOOL		DRAWN	DESIGNER	PM		REVISION			
		NH 20/01/17	RSM 20/01/17	PS 20/01/17		-			
		DRAWING STATUS						SCALE	
		GENERAL						1:2000	
		DWG. No							
		CA-02526_S13_024							