

Birmingham City Council
 PHIL EDWARDS
 ASSISTANT DIRECTOR - TRANSPORT & CONNECTIVITY
 1 LANCASTER CIRCUS
 BIRMINGHAM B2 2JE

SCHEME
**Birmingham City Council
 (A57 Dudley Road Etc Birmingham) (1002)
 (Traffic Regulation) Order 202***

DRAWING
**Plan Reference: 404287NES
 Effective Date:**


KEY:

Traffic Regulation Order Boundary. Only this Traffic Regulation Order's restrictions are shown on this plan.

Proposed New Kerblines

| | | | | | |
|-----------------------------------|-----|--------------------------|------|-------|-------|
| DATE | REV | REVISIONS | DRN. | DES. | P.M. |
| SCALE | | STATUS | | | |
| 1:1250 | | DRAFT INFORMATION | | | |
| P.M. | RW | DESIGNER | PK | DRAWN | RR/PK |
| DRAWING NO | | | REV. | | |
| G-CA-02715_S1_431_404287NES | | | - | | |
| DRAWING UNITS ARE METRES A3 SHEET | | | | | |

This map is based on Ordnance Survey material with the permission of Ordnance Survey on behalf of the Controller of Her Majesty's Stationary Office c Crown copyright. Unauthorised reproduction infringes Crown copyright and may lead to prosecution or civil proceeding. Birmingham City Council 100021326 (2019)

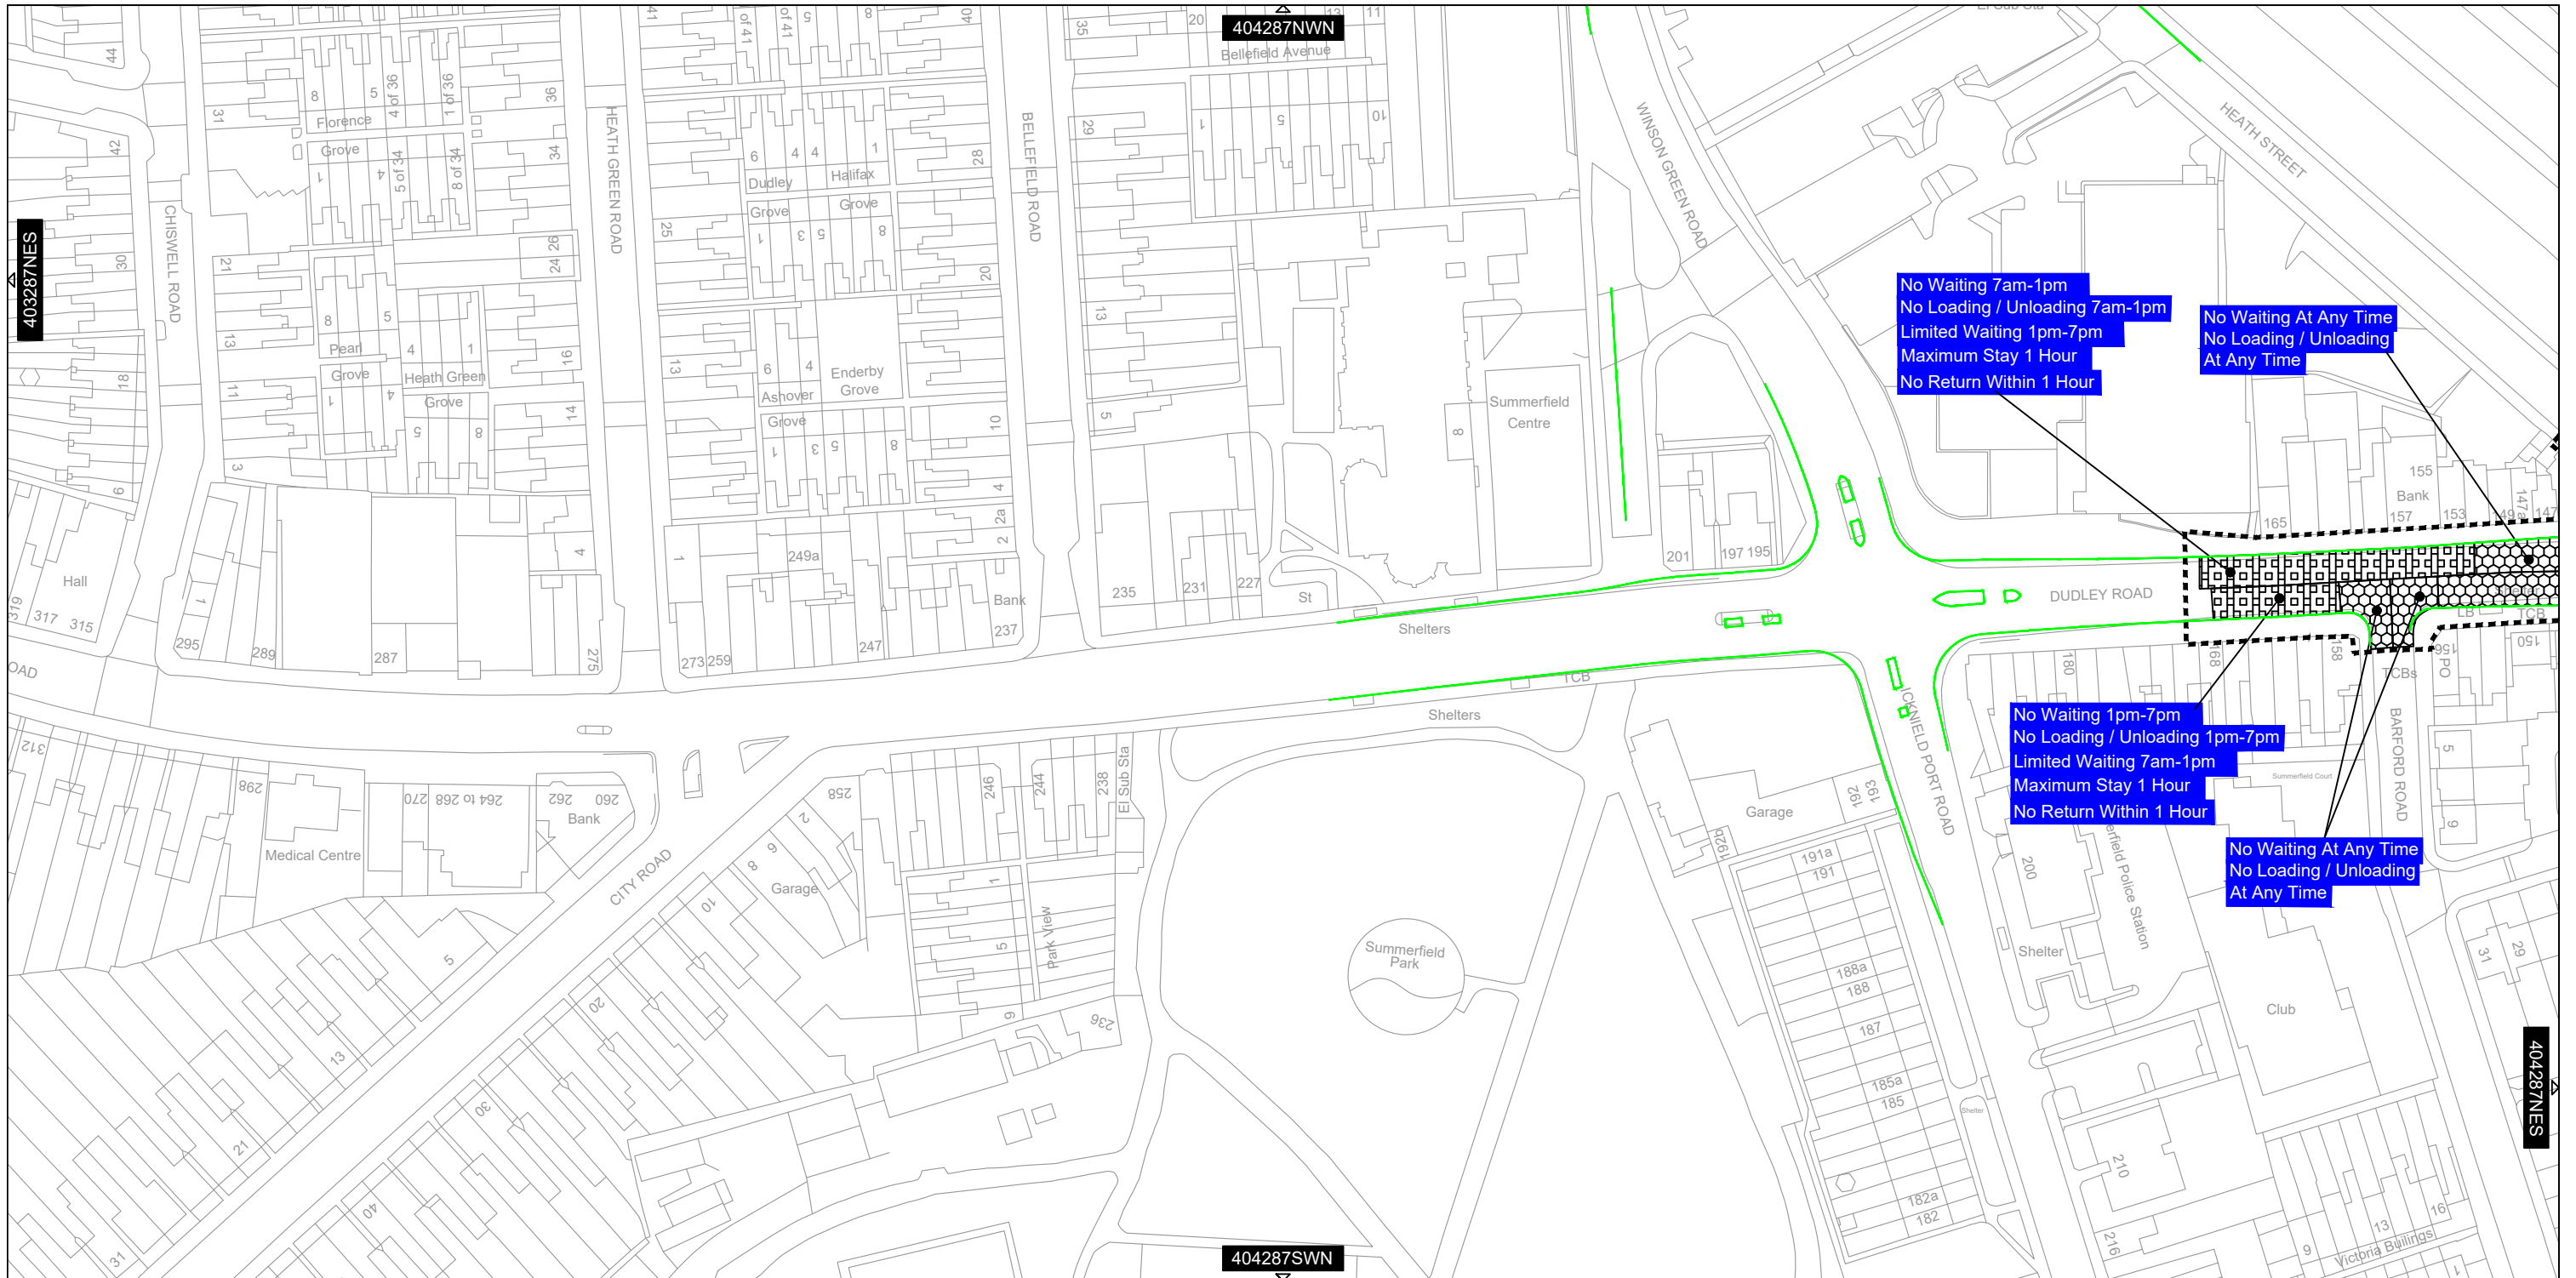

Birmingham City Council
 PHIL EDWARDS
 ASSISTANT DIRECTOR - TRANSPORT & CONNECTIVITY
 1 LANCASTER CIRCUS
 BIRMINGHAM B2 2JE

SCHEME
**Birmingham City Council
 (A57 Dudley Road Etc Birmingham) (1002)
 (Traffic Regulation) Order 202***

DRAWING
**Plan Reference: 404287NWS
 Effective Date:**



- KEY:
- Traffic Regulation Order Boundary. Only this Traffic Regulation Order's restrictions are shown on this plan.
 - Proposed New Kerblines

| | | | | | |
|---|-----|--------------------|-------------|------|------|
| DATE | REV | REVISIONS | DRN. | DES. | P.M. |
| SCALE 1:1250 | | STATUS INFORMATION | | | |
| P.M. | RW | DESIGNER PK | DRAWN RR/PK | | |
| DRAWING NO G-CA-02715_S1_431_404287NWS | | | REV. | | |
| DRAWING UNITS ARE METRES A3 SHEET | | | | | |

This map is based on Ordnance Survey material with the permission of Ordnance Survey on behalf of the Controller of Her Majesty's Stationary Office c Crown copyright. Unauthorised reproduction infringes Crown copyright and may lead to prosecution or civil proceeding. Birmingham City Council 100021326 (2019)