

# LONGBRIDGE LANDSCAPE SCHEME OVERVIEW PLAN

View before proposal on Bristol Road South near 'The Roundabout' junction looking East towards the job centre.



View after proposal looking East showing new mixed wild flower meadow and tree planting.

View before proposal on Bristol Road South near Belton Grove looking East



View after proposal on Bristol Road South near Belton Grove looking East showing new mixed wild flower meadow and tree planting.



Sample view of new semi mature trees five years after planting.


## DRAWING CA-02712\_S1\_070

**LONGBRIDGE CONNECTIVITY LANDSCAPE SCHEME OVERVIEW. TOTAL AREAS**  
EXISTING TREES TAKEN OUT, 46 No  
NEW TREES PLANTED, 100 No.  
NEW WILD FLOWER MEADOW SOWN, 19,459.M2

**A38 BRISTOL ROAD SOUTH**  
Existing Trees Taken Out, 10 No.  
New Trees Planted, 35 No.  
New Wild Flower Meadow Sown 9,204.M2

**LONGBRIDGE LANE, AREA**  
Trees Taken Out, 25 No.  
New Trees Planted, 35 No.  
New Wild Flower Meadow Sown 6,637. M2

**A38 BRISTOL ROAD SOUTH**  
Existing Trees Taken Out, 11 No.  
New Trees Planted, 15 No.  
New Wild Flower Meadow Sown 3,888.M2

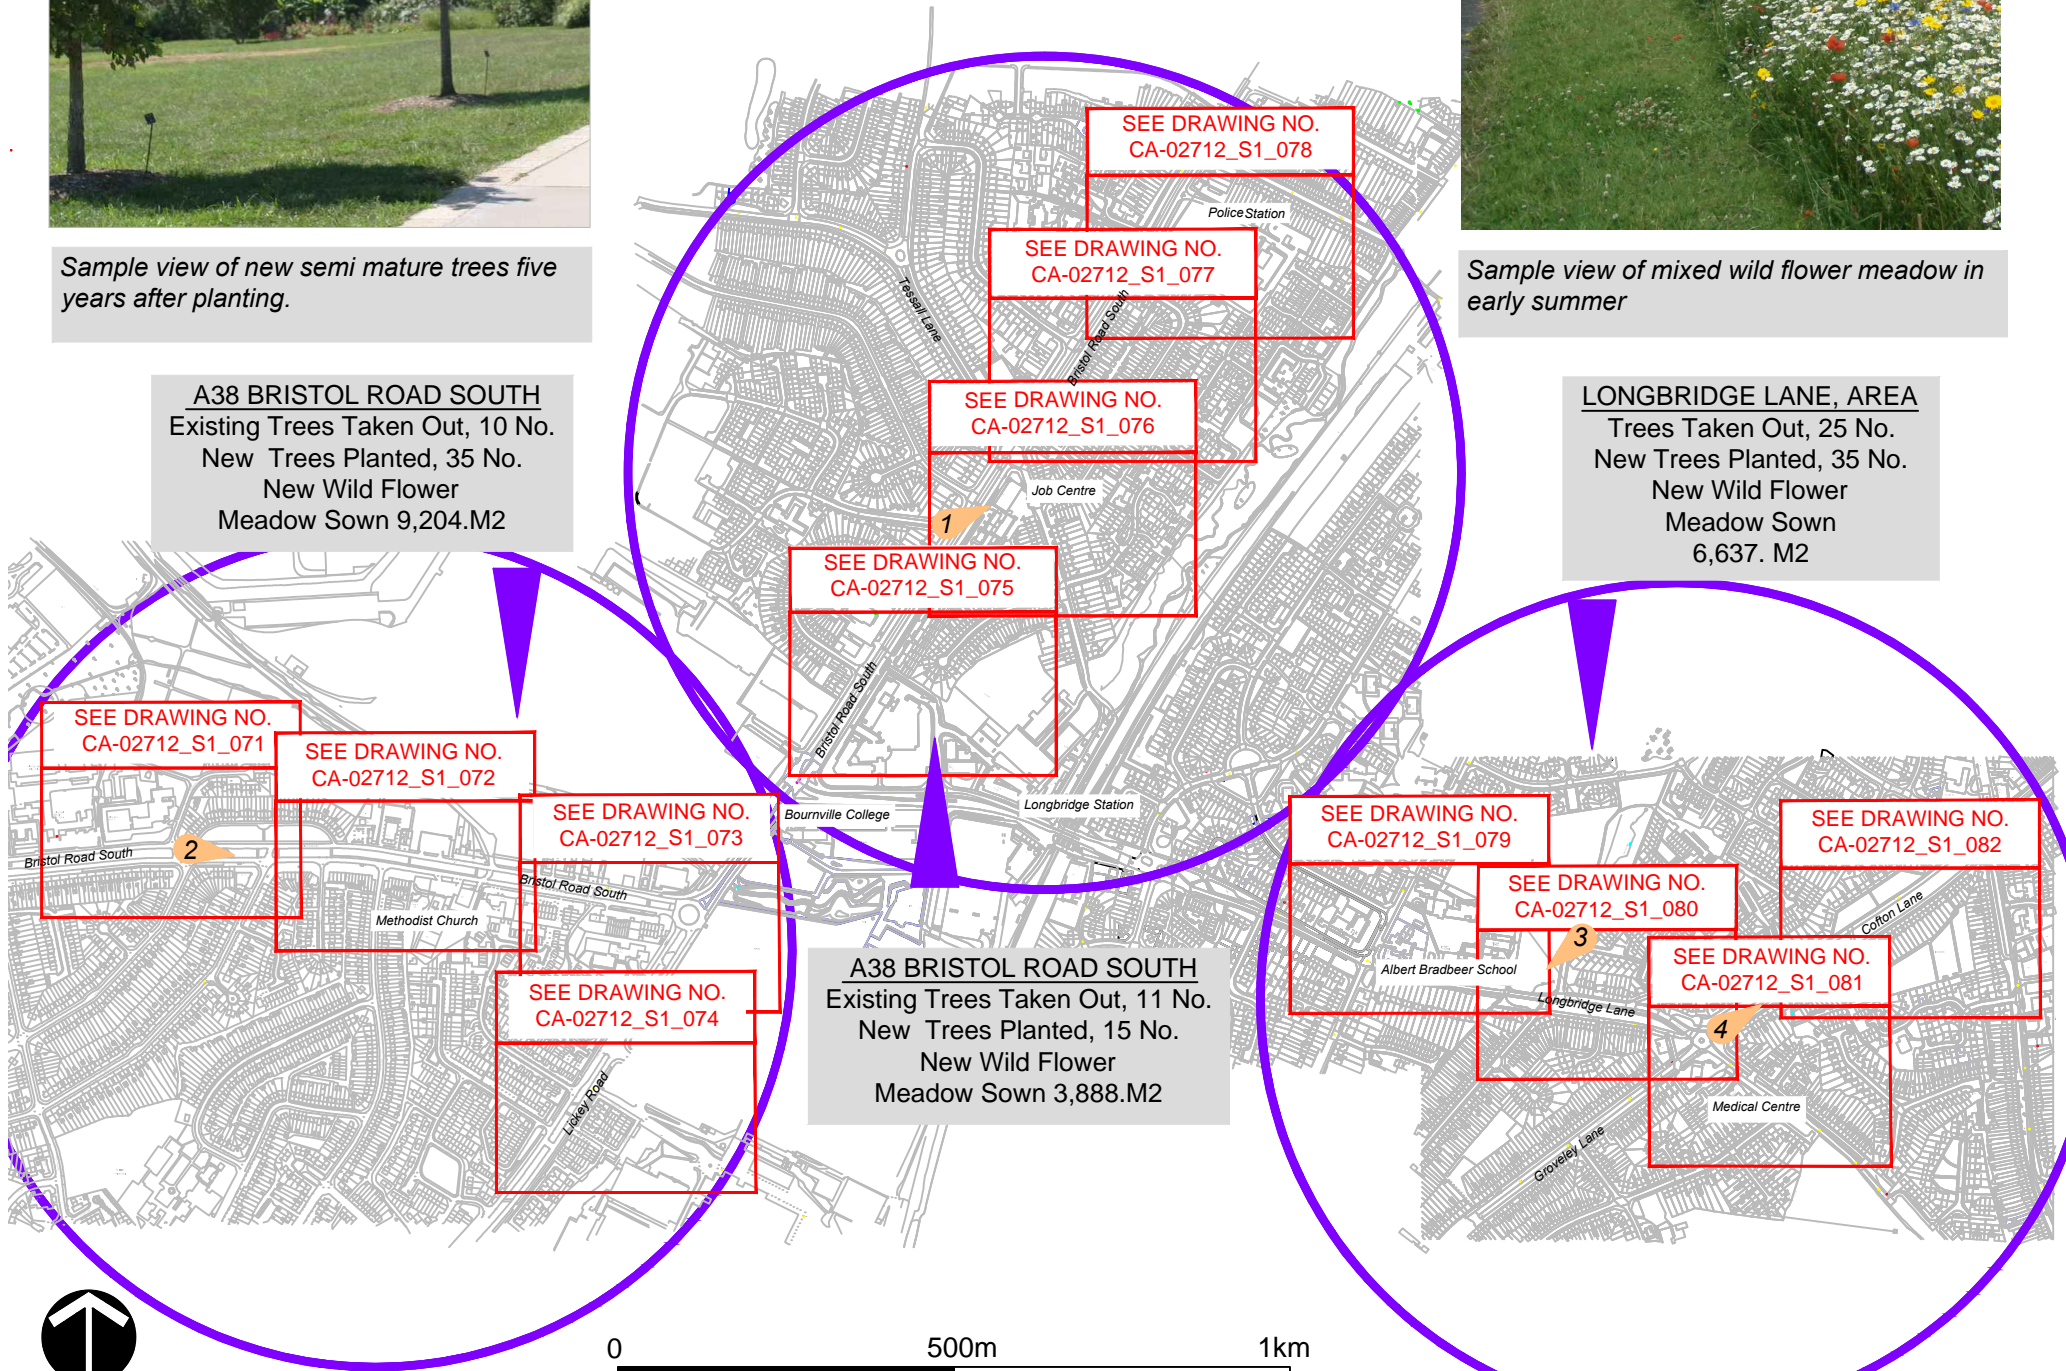


Sample view of mixed wild flower meadow in early summer

View before proposal on the corner of Parkdale Drive looking South West towards Albert Bradbeer School.



View after proposal on the corner of Parkdale Drive looking South West showing new mixed wild flower meadow and semi mature tree planting.

View before proposal on Cofton Road near Longbridge Lane looking North East.

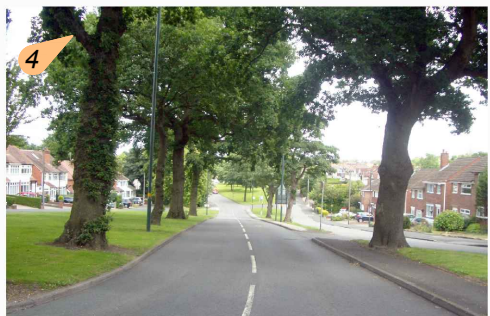

View after proposal on Cofton Road looking North East showing new road layout, new mixed wild flower meadow and new tree planting.