

**LONGBRIDGE CONNECTIVITY
LANDSCAPE SCHEME - BRISTOL ROAD
SOUTH**
DRAWING NO. CA-02712_S1_072




Crown copyright. All rights reserved.
Birmingham City Council 100021326.



CONTINUED ON PLAN CA-02712_S1_071

CONTINUED ON PLAN CA-02712_S1_073

FILE PATH: X:\ACAD\Projects\Commissions\CA-02712 Longbridge Connectivity\01 Longbridge Connectivity\03 Approved Drawings\CA-02712_S1_072 Rev. Landscaping Bristol Road South.dwg

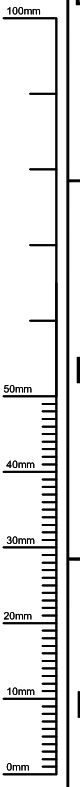

Key	
	Footway
	Existing grassed area
	Carriageway
	Mixed wild flower meadow area
	Existing tree to remain
	Proposed semi mature tree
	Existing tree to be removed

Notes
1. Drawing to be read in conjunction with 'Scheme Overview Plan', drawing number CA-02712_S1_70

Birmingham City Council
ANNE SHAW
ASSISTANT DIRECTOR
TRANSPORTATION AND CONNECTIVITY
1 LANCASTER CIRCUS
BIRMINGHAM B4 7DQ



SCHEME		DRAWING		DATE	REV.	DESIGNER	PM	REVISIONS	DRN	PM
LONGBRIDGE CONNECTIVITY LANDSCAPE SCHEME BRISTOL ROAD SOUTH		LANDSCAPE SCHEME		04/07/16	CS	JOS	LB	04/07/16	-	-
GENERAL									SCALE 1:1000	
DWG. No CA-02712_S1_072										

This map is based upon Ordnance Survey material with the permission of Ordnance Survey on behalf of the Controller of Her Majesty's Stationery Office Crown copyright. Unauthorised reproduction infringes Crown copyright and may lead to prosecution or civil proceedings. B.C.C. Licence No 100021326 Date 2016