



**LONGBRIDGE CONNECTIVITY  
LANDSCAPE SCHEME - BRISTOL ROAD  
SOUTH**  
DRAWING NO. CA-02712\_S1\_073

Crown copyright. All rights reserved.  
Birmingham City Council

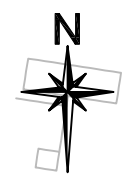

FILE PATH: X:\ACAD\dwg\lsc\Commissions\CA-02712\_Longbridge\_Connectivity\01\_Longbridge\_Lane\_Junctions\03\_Approved Drawings\CA-02712\_S1\_073\_Rev\_Landscaping Bristol Road South.dwg

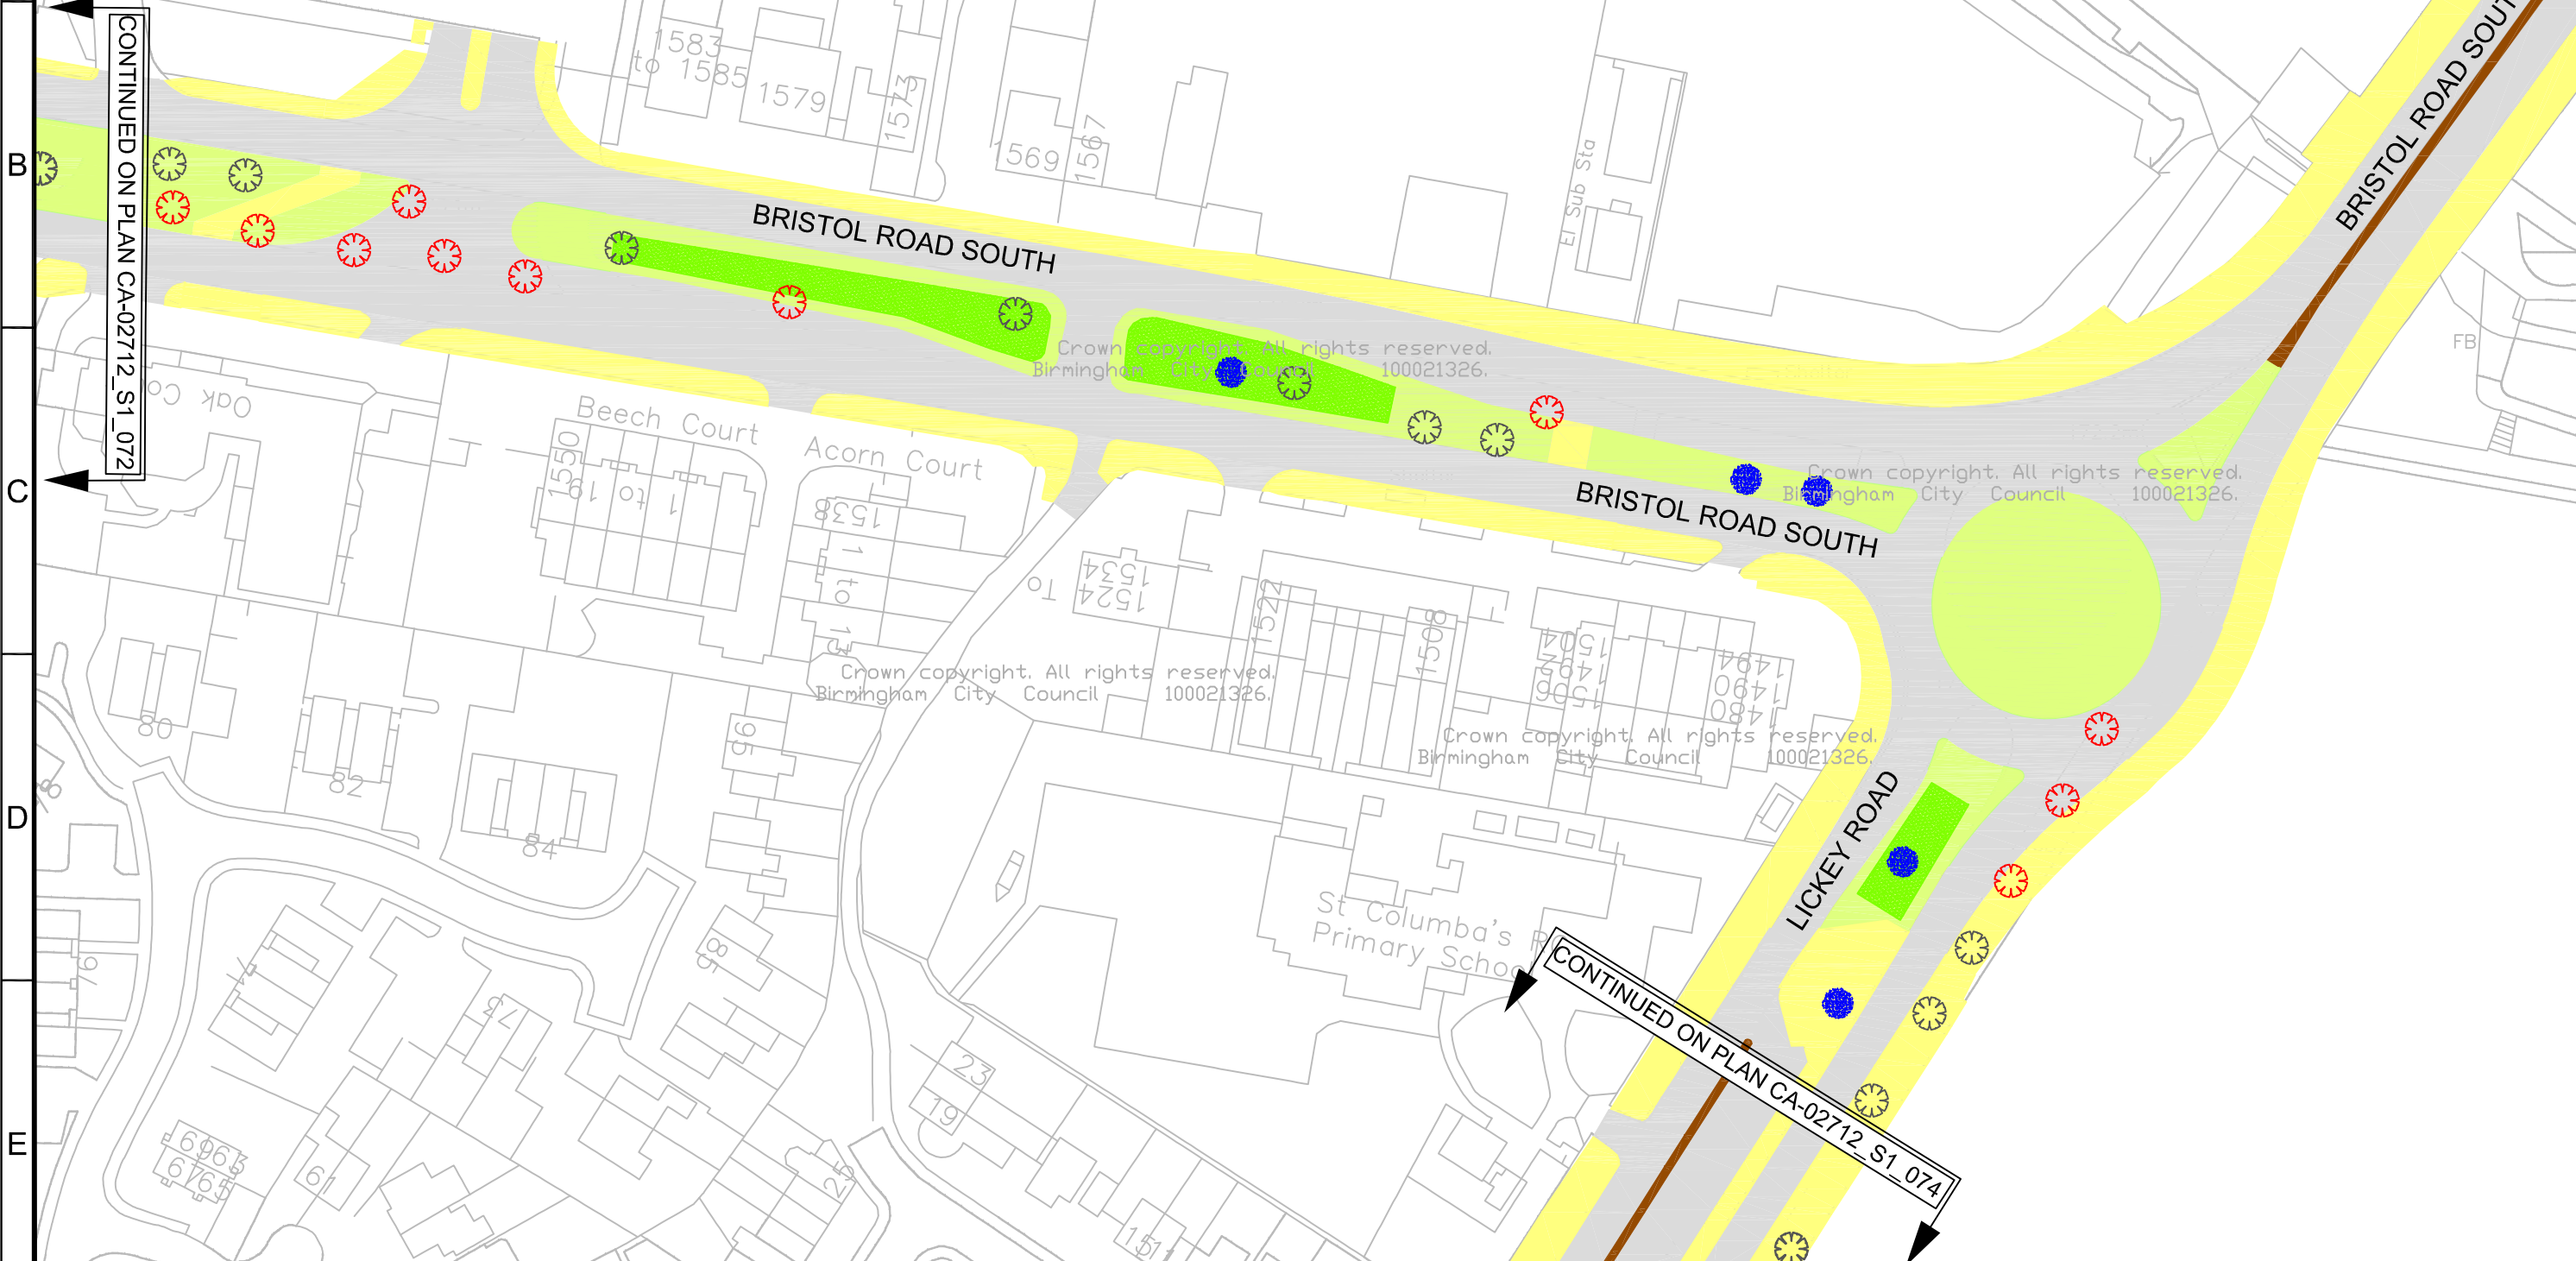

CONTINUED ON PLAN CA-02712\_S1\_072

CONTINUED ON PLAN CA-02712\_S1\_074

| Key |                       |  |
|-----|-----------------------|--|
|     | Footway               |  |
|     | Carriageway           |  |
|     | Central Reservation   |  |
|     | Existing grassed area |  |

**Notes**  
1. Drawing to be read in conjunction with 'Scheme Overview Plan', drawing number CA-02712\_S1\_70

**Birmingham City Council**  
ANNE SHAW  
ASSISTANT DIRECTOR  
TRANSPORTATION AND CONNECTIVITY  
1 LANCASTER CIRCUS  
BIRMINGHAM B4 7DQ



|                 |          |   |          |
|-----------------|----------|---|----------|
| SCHEME          |          | LONGBRIDGE CONNECTIVITY<br>LANDSCAPE SCHEME<br>BRISTOL ROAD SOUTH |          |
| DRAWING         |          | LANDSCAPE SCHEME  |          |
| DATE            | REV.     | DESIGNER  | PM       |
| CS              | 04/07/16 | JOS   | 04/07/16 |
| DRAWING STATUS  |          | REVISIONS   |          |
| GENERAL         |          | LB  | 04/07/16 |
| DWG. No         |          | SCALE   |          |
| CA-02712_S1_073 |          | 1:1000  |          |

This map is based upon Ordnance Survey material with the permission of Ordnance Survey on behalf of the Controller of Her Majesty's Stationery Office Crown copyright. Unauthorised reproduction infringes Crown copyright and may lead to prosecution or civil proceedings. B.C.C. Licence No 100021326 Date 2016