


**LONGBRIDGE CONNECTIVITY  
LANDSCAPE SCHEME - TESSALL  
LANE JUNCTION  
DRAWING NO. CA-02712\_S1\_076**

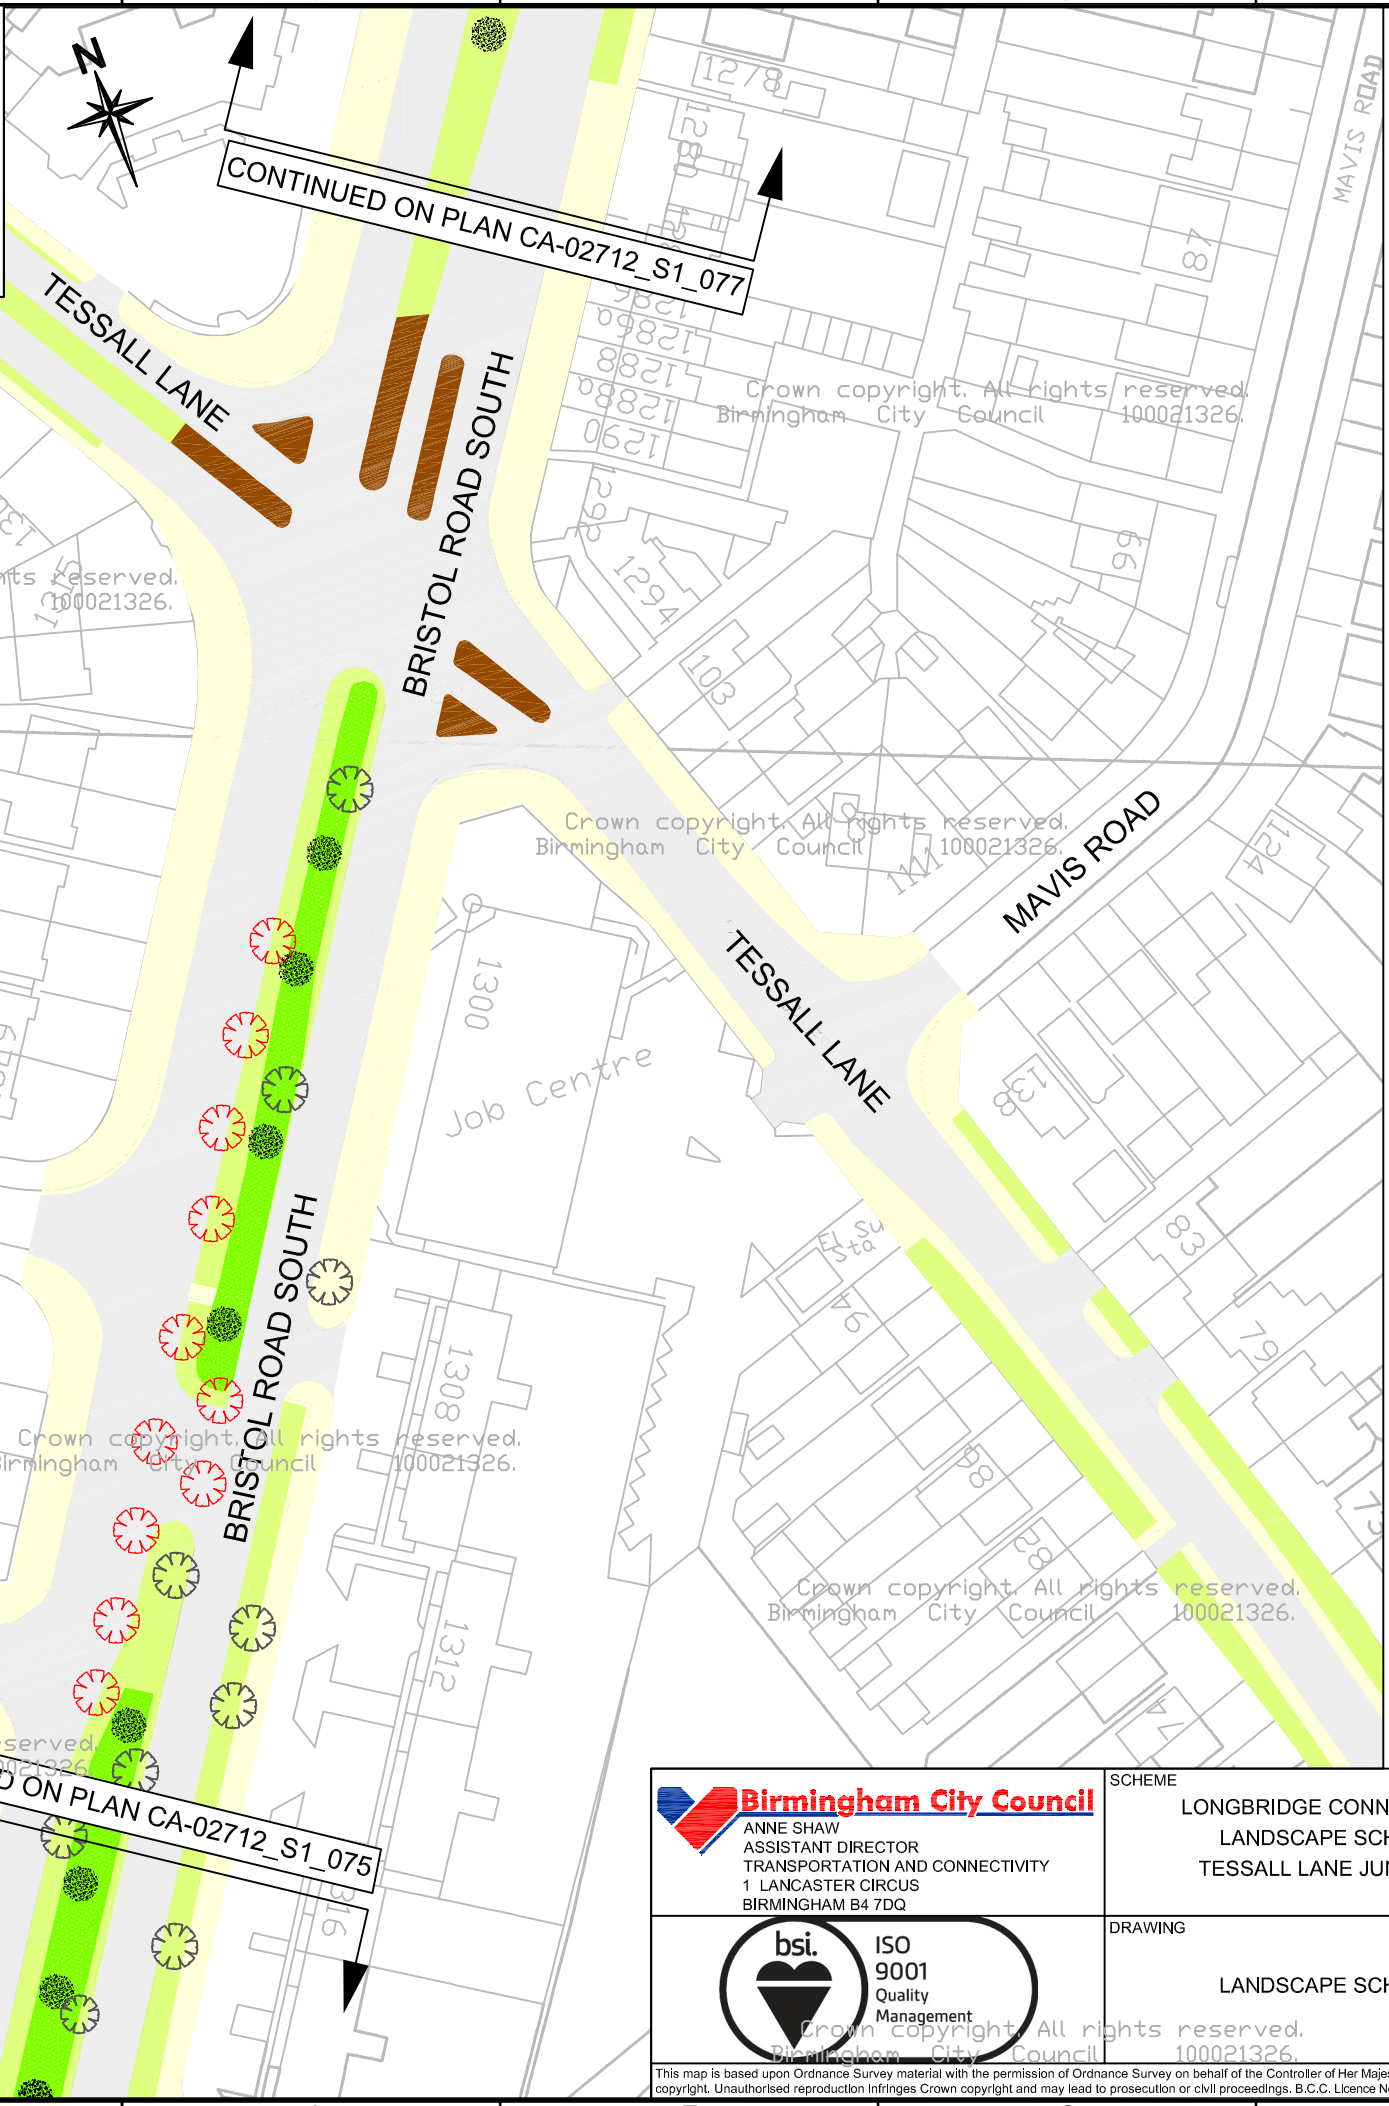

- Key**
- Footway
  - Carriageway
  - Existing tree to remain
  - Existing tree to be removed
  - Proposed semi mature tree
  - Existing grassed area
  - Mixed wild flower meadow area
  - Central Reservation

**Notes**  
1. Drawing to be read in conjunction with 'Scheme Overview Plan', drawing number CA-02712\_S1\_70

FILE PATH: X:\ACAD\dwg\plans\Commissions\CA-02712 Longbridge Connectivity\01 Longbridge Lane Junctions\03 Approved Drawings\CA-02712\_S1\_076 Rev-Landscape\Bristol Road South 5.dwg  
 100mm  
 50mm  
 40mm  
 30mm  
 20mm  
 10mm  
 0mm

**Birmingham City Council**  
 ANNE SHAW  
 ASSISTANT DIRECTOR  
 TRANSPORTATION AND CONNECTIVITY  
 1 LANCASTER CIRCUS  
 BIRMINGHAM B4 7DQ

**bsi.** ISO 9001  
 Quality Management

SCHEME		LONGBRIDGE CONNECTIVITY LANDSCAPE SCHEME TESSALL LANE JUNCTION	
DRAWING		LANDSCAPE SCHEME	
DATE	REV.	DESIGNER	REVISIONS
CS	04/07/16	JOS	04/07/16
DRAWING STATUS		PM	LB
GENERAL		04/07/16	-
DWG. No		SCALE	
CA-02712_S1_076		1:1000	

This map is based upon Ordnance Survey material with the permission of Ordnance Survey on behalf of the Controller of Her Majesty's Stationery Office Crown copyright. Unauthorised reproduction infringes Crown copyright and may lead to prosecution or civil proceedings. B.C.C. Licence No 100021326 Date 2016