
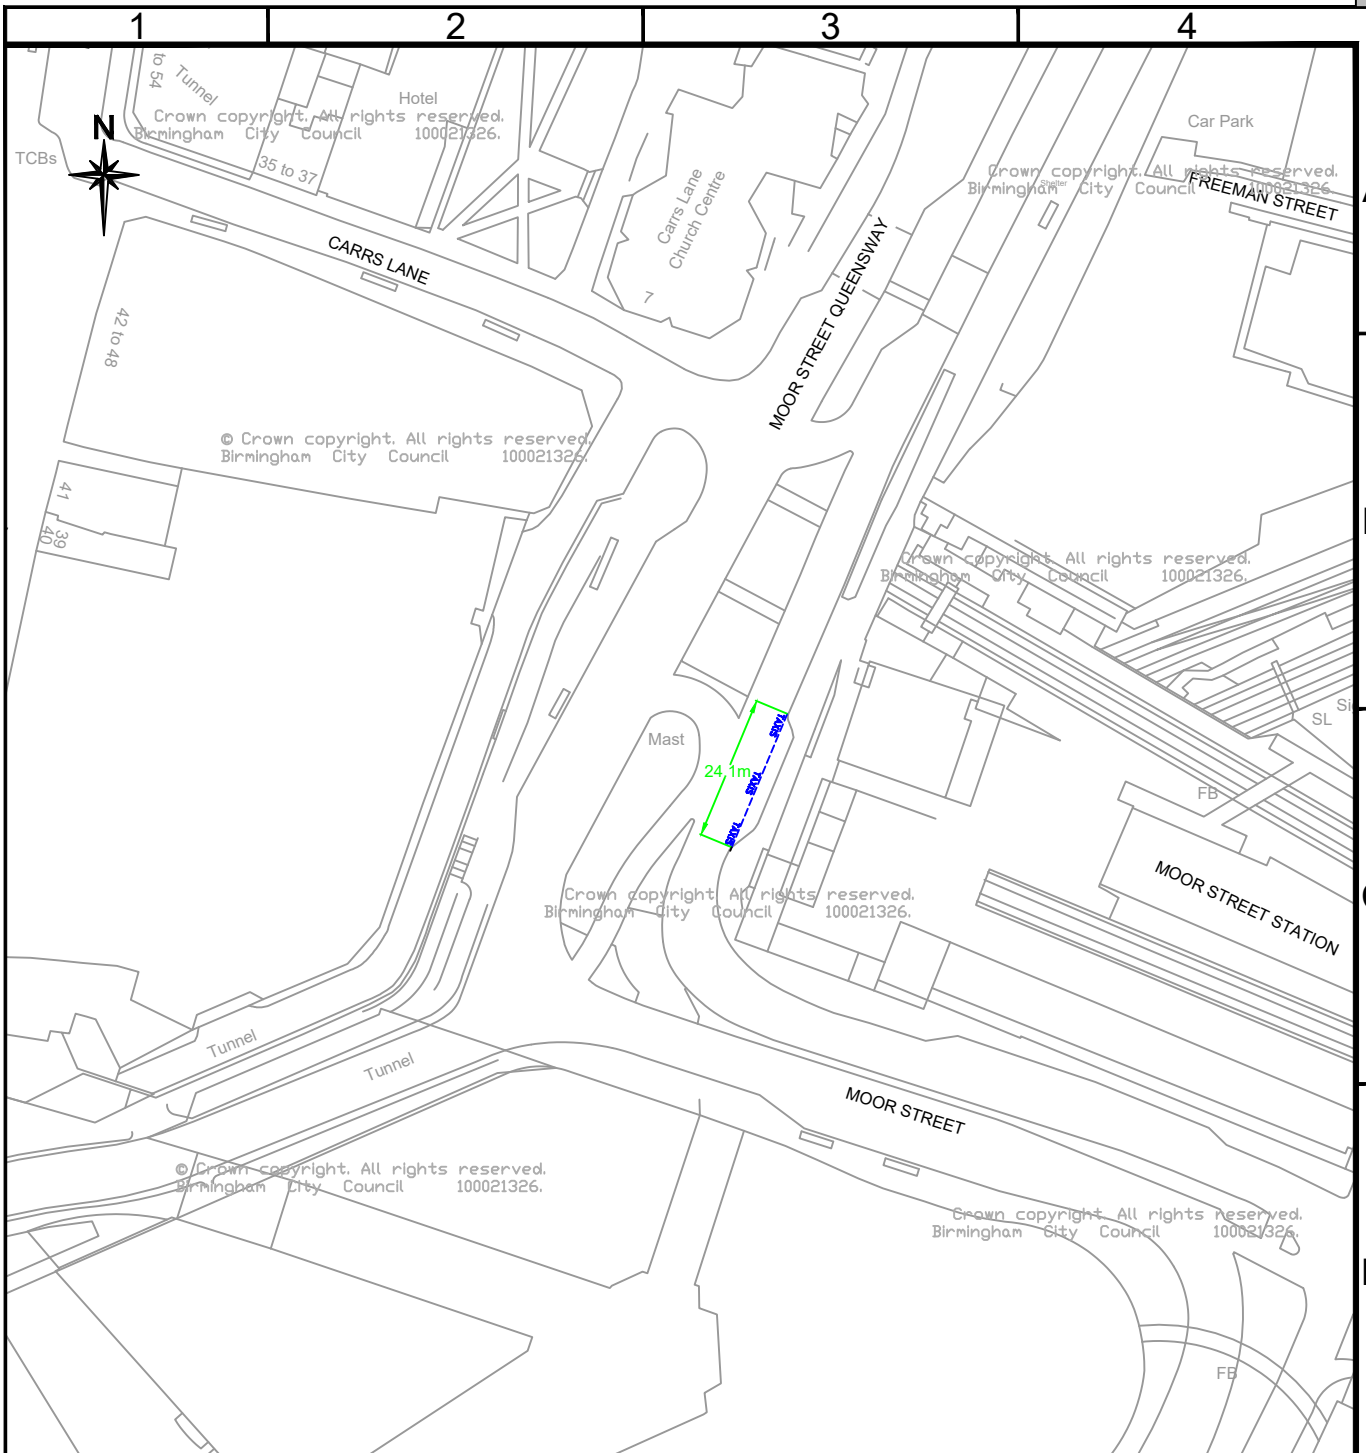


FILE PATH - X:\Commissions\CA-03129 Moor Street & Bus Priority 4.0 Drawings\02 Working Drawings\G_BCC-TR-36 Rev- Taxi Rank.dwg

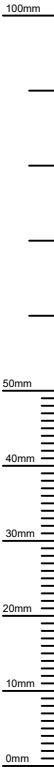

Key:-

Proposed taxi rank

Crown copyright. All rights reserved.
Birmingham City Council 100021326.

Crown copyright. All rights reserved.
Birmingham City Council 100021326.

Birmingham City Council
TRANSPORT AND CONNECTIVITY
1 LANCASTER CIRCUS, BIRMINGHAM, B4 7DQ

bsi. ISO 9001 Quality Management

SCHEME
**MOOR STREET QUEENSWAY
BUS GATE SCHEME**

DRAWING
**MOOR STREET QUEENSWAY
TAXI RANK 36**

DATE	REV.	DESIGNER		PM		DRN	PM
19/06/2020		CT	19/06/2020	FI	19/06/2020		
DRAWING STATUS GENERAL						SCALE 1:1250	
DWG. No BCC-TR-36							

A4

This map is based upon Ordnance Survey material with the permission of Ordnance Survey on behalf of the Controller of Her Majesty's Stationery Office Crown copyright. Unauthorised reproduction infringes Crown copyright and may lead to prosecution or civil proceedings. B.C.C. Licence No 100021326 Date 2020