




Road Name	Proposal
Alton Road	Permit only parking bays
Birkdale Avenue	Business permit only parking bays
Bournbrook Road	Permit only parking bays
Coronation Road	Permit only parking bays, restricted waiting and business permit only parking bays
Croydon Road	Permit only parking bays
Dartmouth Road	Permit only parking bays
Dawlish Road	Permit only parking bays and restricted waiting
Exeter Road	Permit only parking bays
Fairgreen Way	Permit only parking bays
Harrow Road	Permit only parking bays
Heeley Road	Permit only parking bays
	Heeley Road cul-de-sac Numbers 50 to 76, No waiting Mon - Fri 11am - 12:30pm
	Heeley Road cul-de-sac Numbers 86 to 108, No waiting Mon - Fri 11am - 12:30pm
	Heeley Road cul-de-sac Numbers 118 to 138, No waiting Mon - Fri 11am - 12:30pm
Hubert Croft	Permit only parking bays & No waiting at any time
Hubert Road	Permit only parking bays
Luton Road	Permit only parking bays
Rookery Road	Permit only parking bays
Selly Hill Road	Permit only parking bays and restricted waiting
St. Edwards Road	Permit only parking bays
Teignmouth Road	Permit only parking bays
Tiverton Road	Permit only parking bays

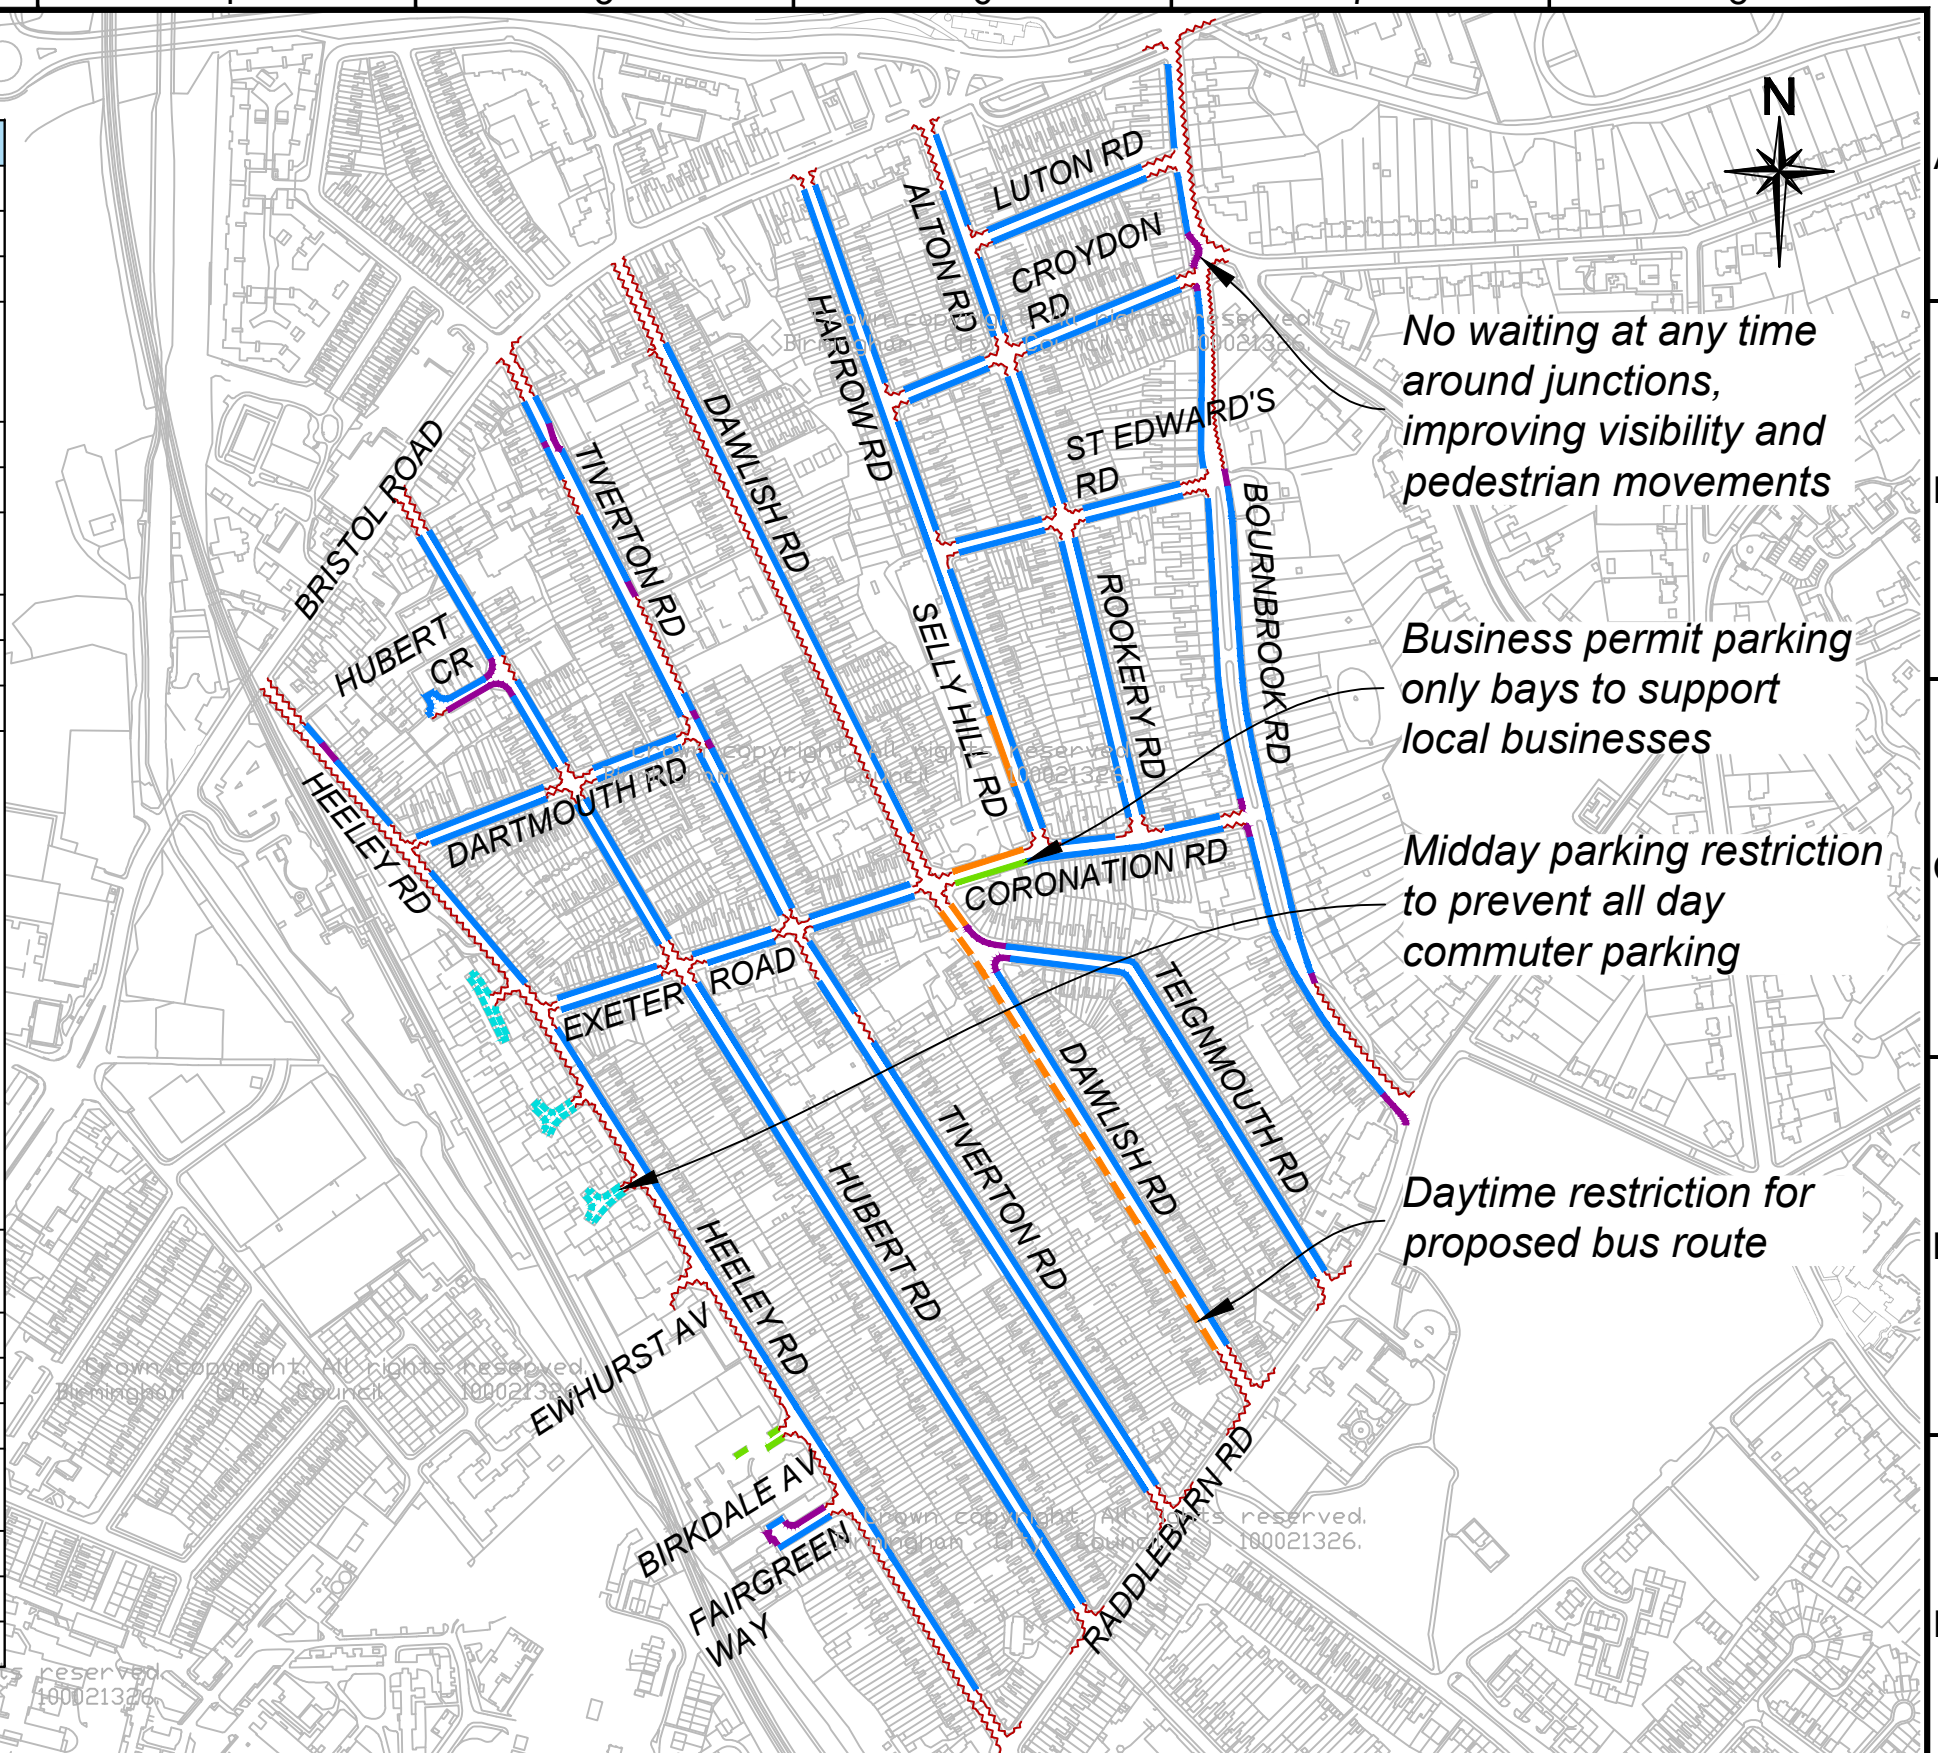

No waiting at any time around junctions, improving visibility and pedestrian movements

Business permit parking only bays to support local businesses

Midday parking restriction to prevent all day commuter parking

Daytime restriction for proposed bus route

Key	
	Permit holder only parking bays Mon - Fri 9am - 5pm
	Business permit holder only parking bays Mon - Fri 9am - 5pm
	No waiting at any time
	2 hours no return within 2 hours Mon - Fri 9am - 5pm
	No waiting Mon - Sat 7:45am - 6:45pm
	No waiting Mon - Fri 11am - 12:30pm
	Existing waiting / parking restriction



SCHEME		UNIVERSITY AND HOSPITAL MASTERPLAN	
DRAWING	PARKING MANAGEMENT MEASURES AREA 1A BOURNBROOK & HEELEY RD BETWEEN BOURNBROOK RD & HEELEY RD		
DATE	REV.	DESIGNER	DRN / PM
PW 26/03/19		PW 26/03/19	NH 26/03/19
DRAWING STATUS			REVISION
GENERAL			-
DWG. No			SCALE
CA-03047-03_101			1:5000

This map is based upon Ordnance Survey material with the permission of Ordnance Survey on behalf of the Controller of Her Majesty's Stationery Office Crown copyright. Unauthorised reproduction infringes Crown copyright and may lead to prosecution or civil proceedings. B.C.C. Licence No 100021326 Date 2019