
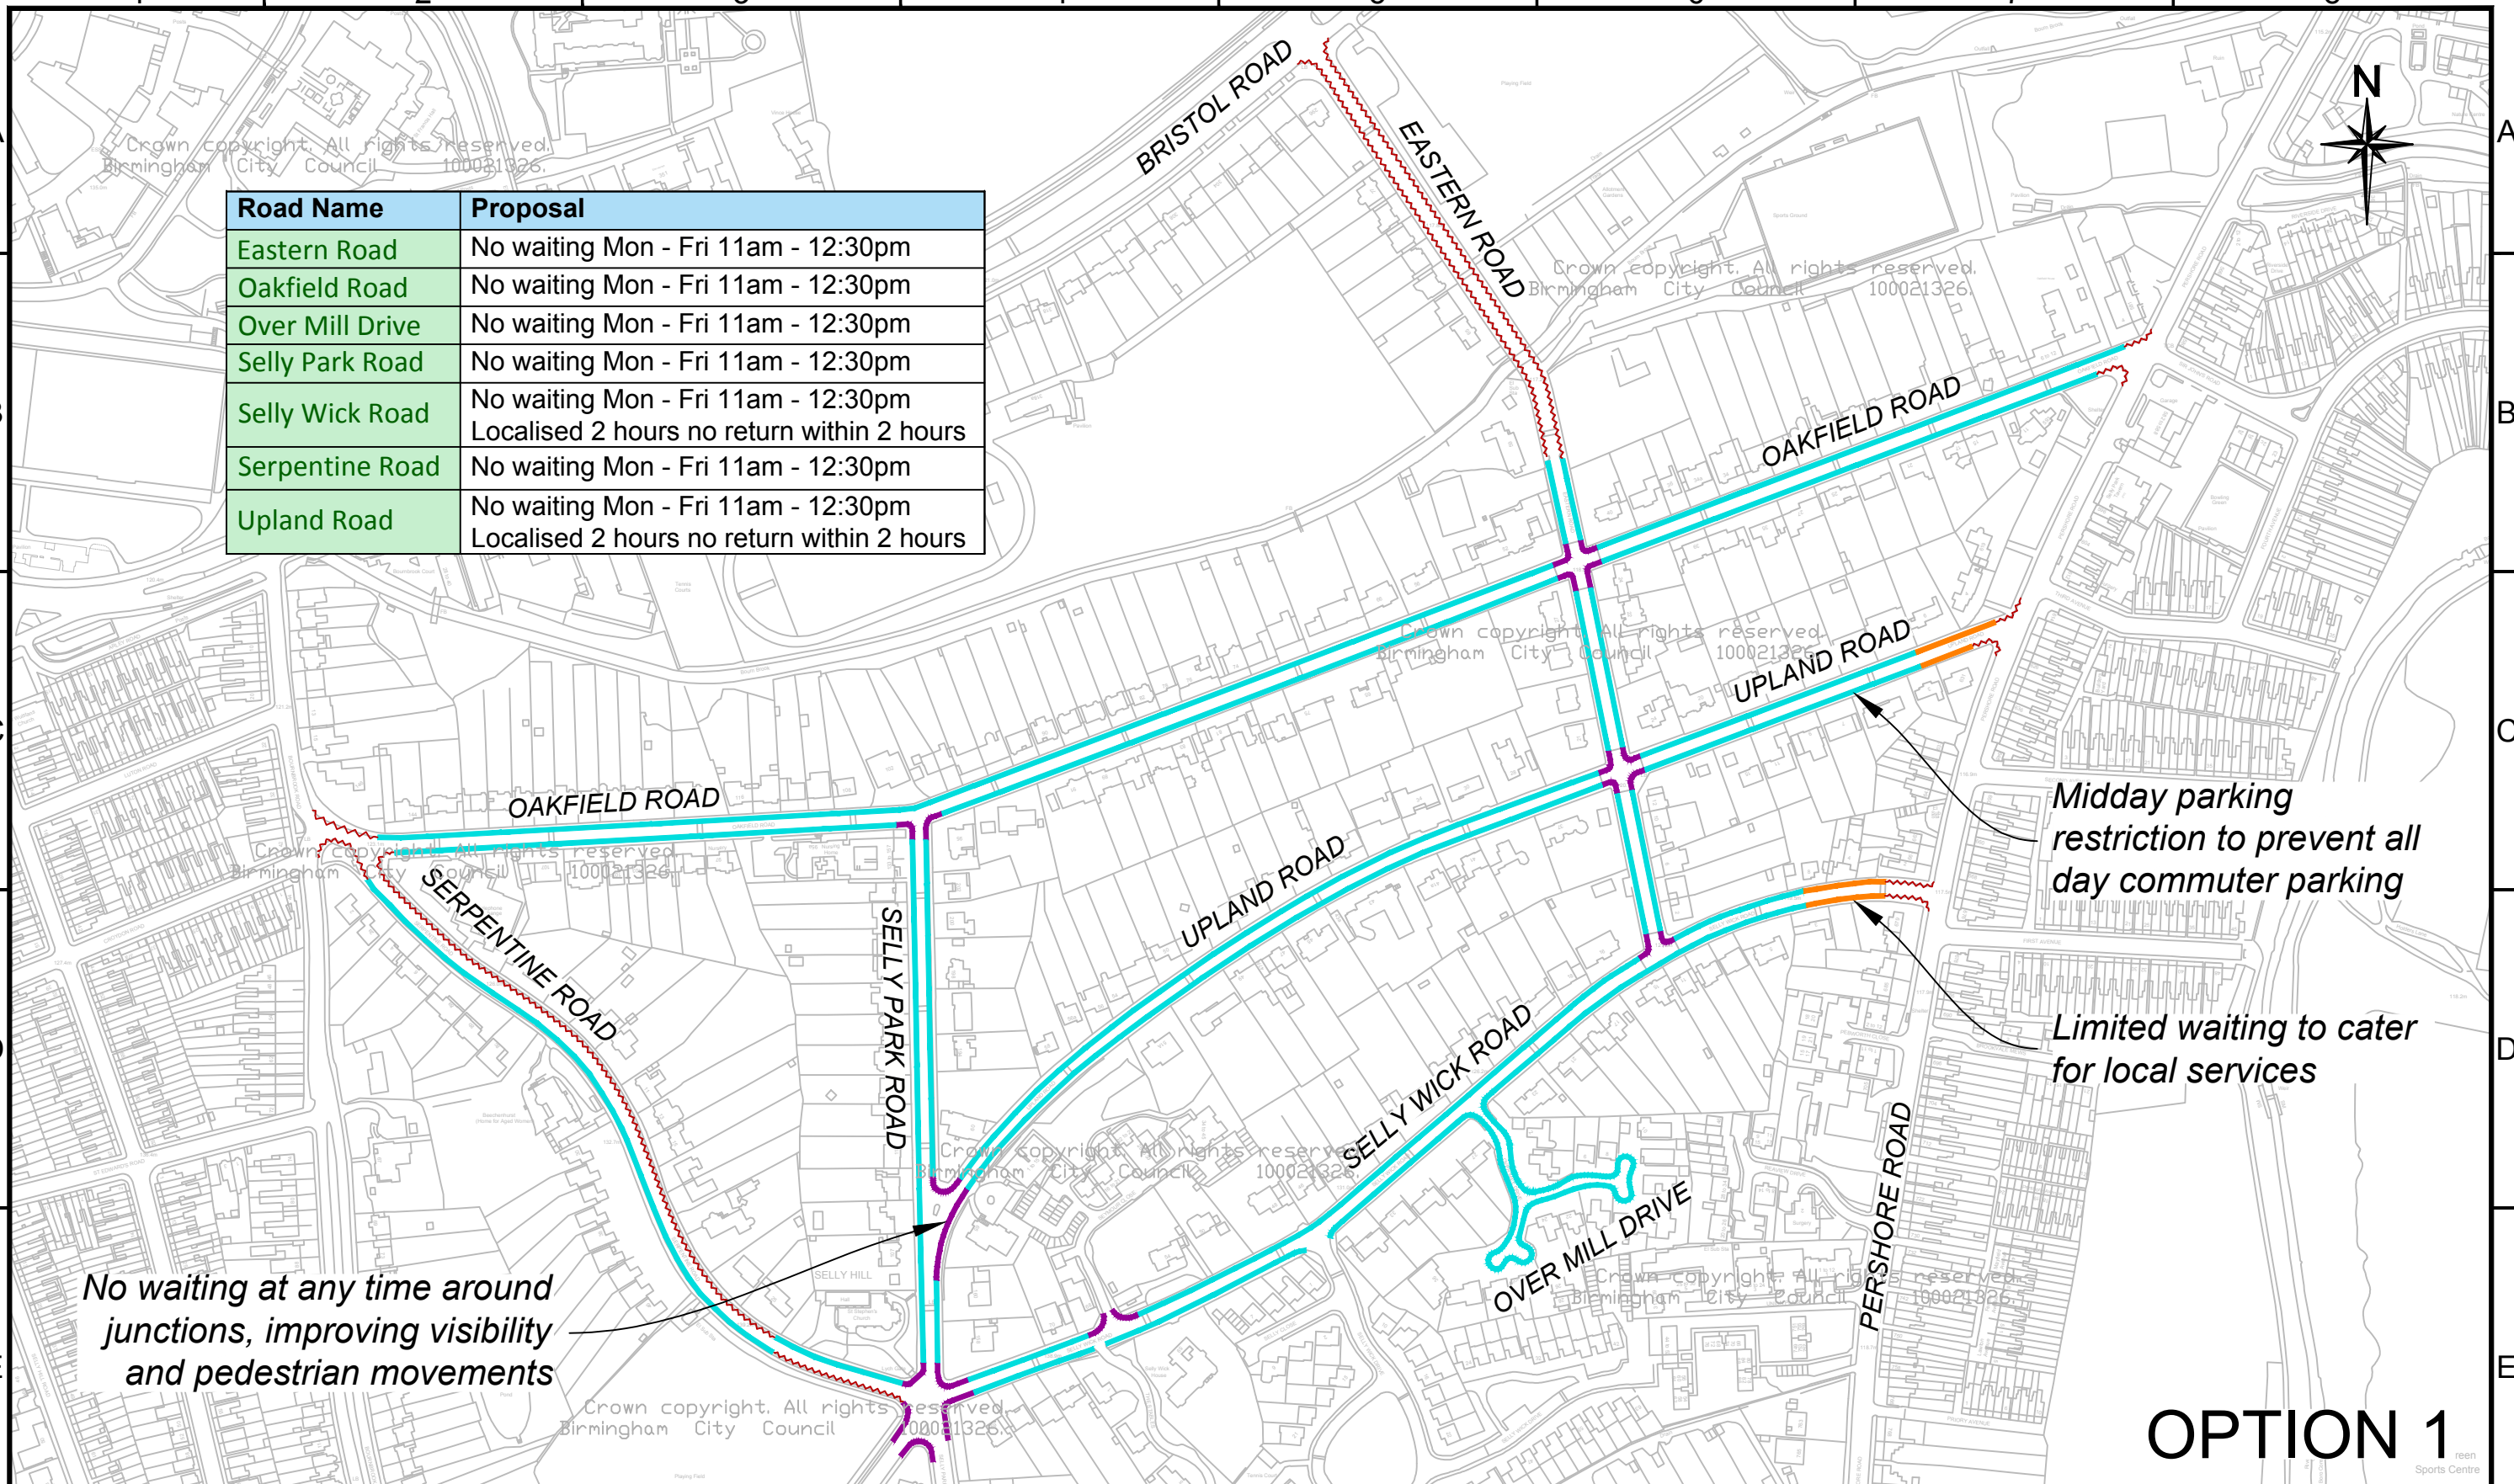


Road Name	Proposal
Eastern Road	No waiting Mon - Fri 11am - 12:30pm
Oakfield Road	No waiting Mon - Fri 11am - 12:30pm
Over Mill Drive	No waiting Mon - Fri 11am - 12:30pm
Selly Park Road	No waiting Mon - Fri 11am - 12:30pm
Selly Wick Road	No waiting Mon - Fri 11am - 12:30pm Localised 2 hours no return within 2 hours
Serpentine Road	No waiting Mon - Fri 11am - 12:30pm
Upland Road	No waiting Mon - Fri 11am - 12:30pm Localised 2 hours no return within 2 hours

FILE PATH - X:\Commissions\CA-03047-03 Parking Management Measures\4.0 Drawings\03 Approved Drawings\G_CA-03047-03_103 Rev-Area 1C.dwg

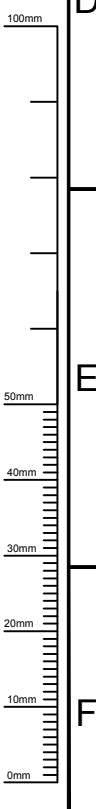

No waiting at any time around junctions, improving visibility and pedestrian movements

Midday parking restriction to prevent all day commuter parking

Limited waiting to cater for local services

OPTION 1

Key	No waiting Mon - Fri 11am - 12:30pm	2 hours no return within 2 hours Mon - Fri 9am - 5pm
	No waiting at any time	
	Existing waiting / parking restriction	



TRANSPORTATION AND CONNECTIVITY
1 LANCASTER CIRCUS, BIRMINGHAM, B4 7DQ



SCHEME
UNIVERSITY AND HOSPITAL
MASTERPLAN

DRAWING
PARKING MANAGEMENT MEASURES
AREA 1C
BOURNBROOK

DATE	REV.	DESIGNER		REVISIONS		DRN	PM
PW	26/03/19	PW	26/03/19	NH	26/03/19	-	-
DRAWING STATUS							SCALE
GENERAL							NTS
DWG. No							
CA-03047-03_103							

This map is based upon Ordnance Survey material with the permission of Ordnance Survey on behalf of the Controller of Her Majesty's Stationery Office Crown copyright. Unauthorised reproduction infringes Crown copyright and may lead to prosecution or civil proceedings. B.C.C. Licence No 100021326 Date 2019