


Day time waiting restriction to improve ambulance and bus movements

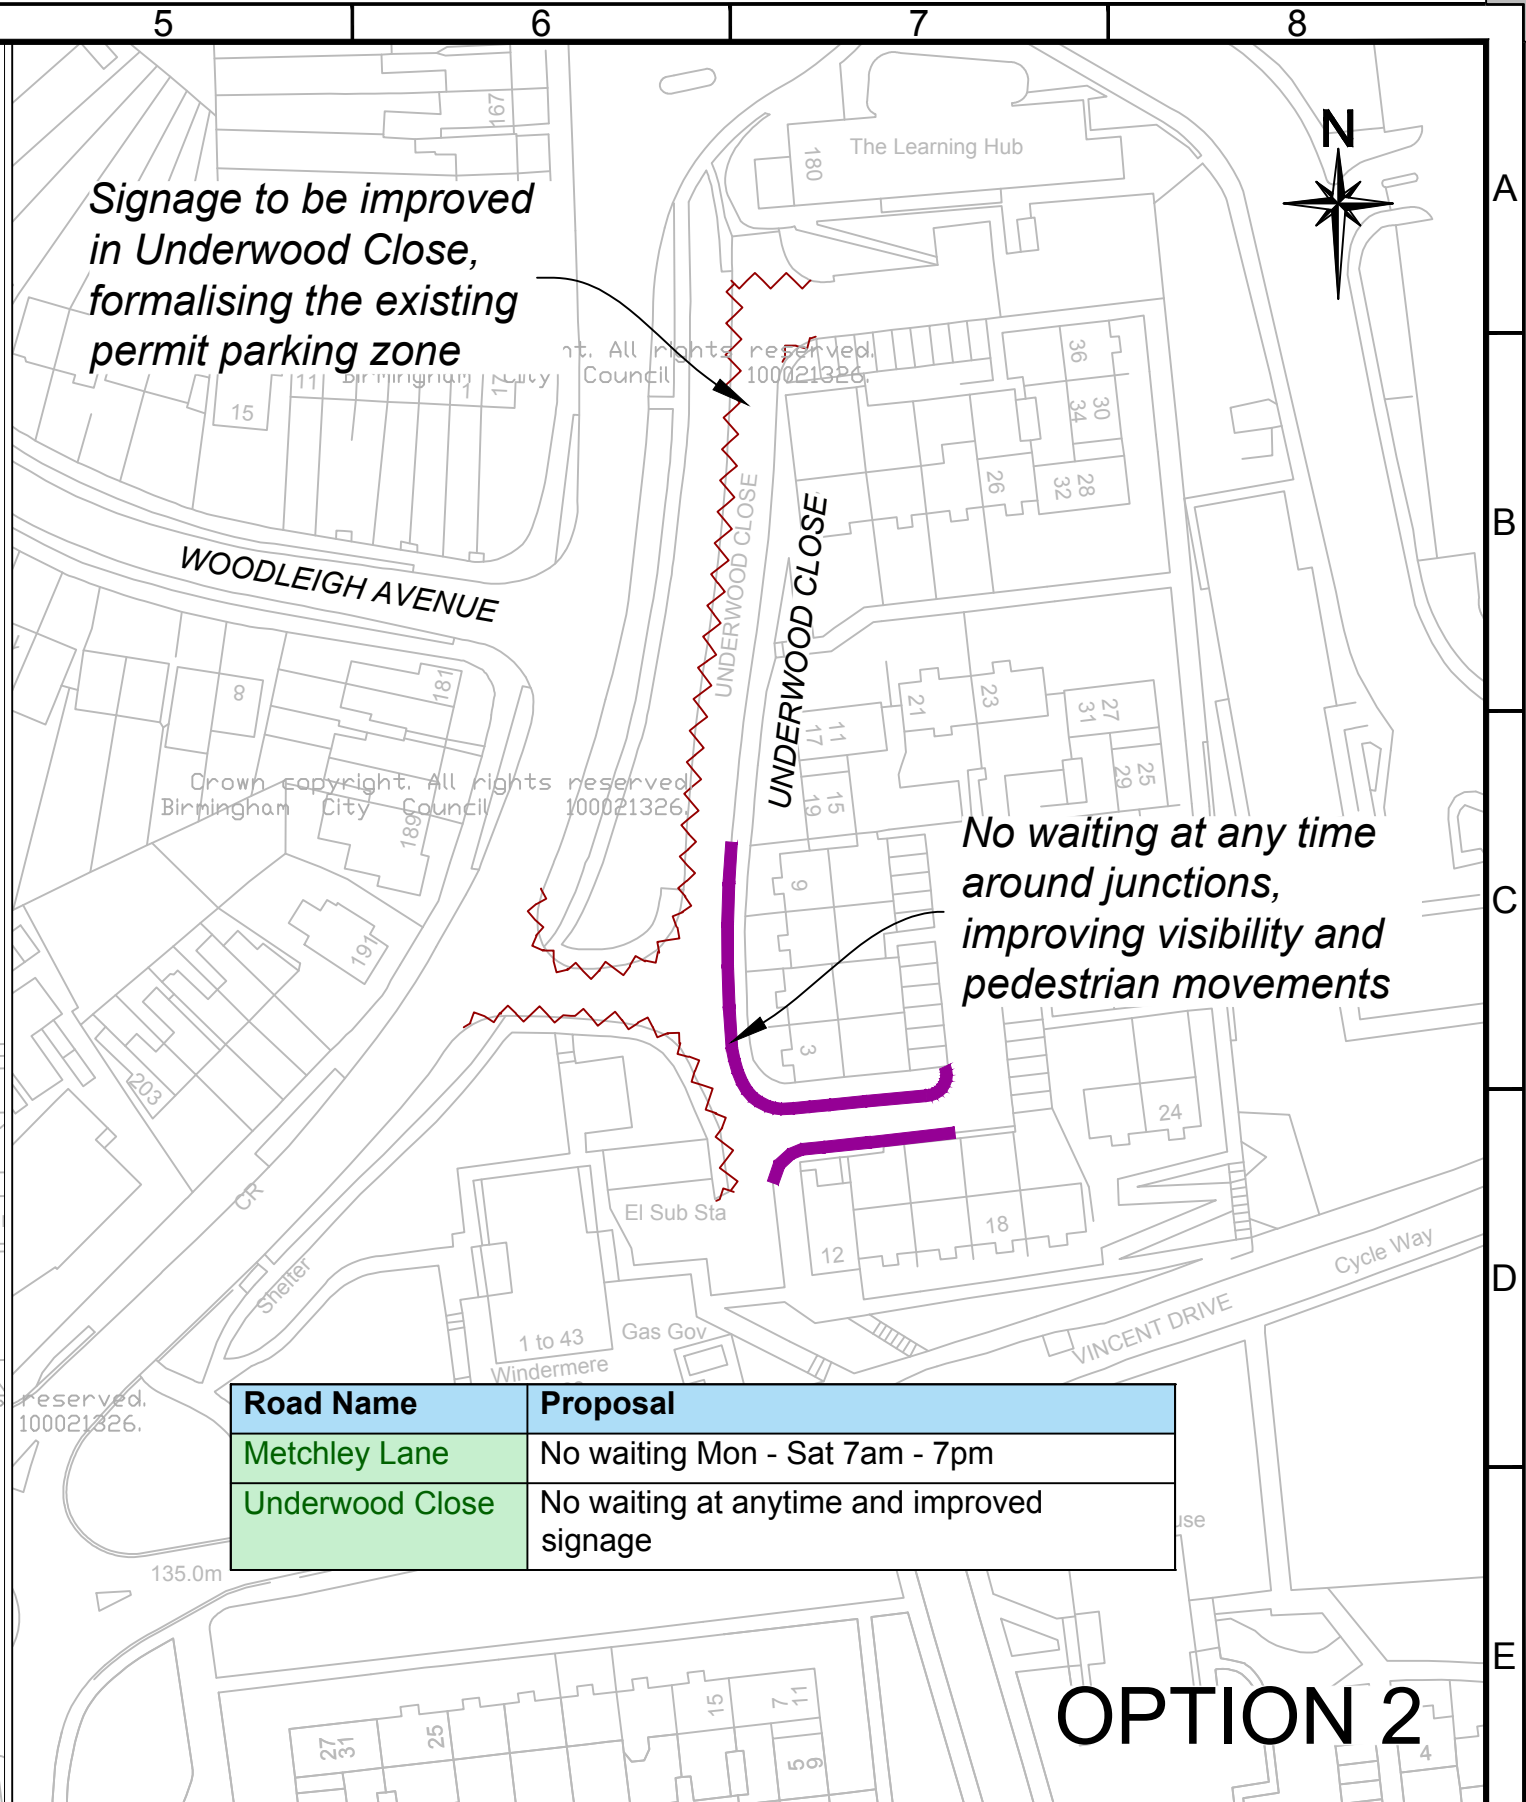

Signage to be improved in Underwood Close, formalising the existing permit parking zone

No waiting at any time around junctions, improving visibility and pedestrian movements

Road Name	Proposal
Metchley Lane	No waiting Mon - Sat 7am - 7pm
Underwood Close	No waiting at anytime and improved signage

OPTION 2

- Key**
- No waiting Mon - Sat 7am - 7pm
 - No waiting at anytime
 - Existing waiting / parking restriction



TRANSPORTATION AND CONNECTIVITY
1 LANCASTER CIRCUS, BIRMINGHAM, B4 7DQ



SCHEME
UNIVERSITY AND HOSPITAL
MASTERPLAN

DRAWING
PARKING MANAGEMENT MEASURES
AREA 2C - OPTION 2
METCHLEY LANE

DATE	REV.	REVISIONS		DRN	PM
DRAWN PW 13/11/18		DESIGNER PW 13/11/18	PM RSM xxxxxx	REVISION -	
DRAWING STATUS GENERAL				SCALE NTS	

This map is based upon Ordnance Survey material with the permission of Ordnance Survey on behalf of the Controller of Her Majesty's Stationery Office Crown copyright. Unauthorised reproduction infringes Crown copyright and may lead to prosecution or civil proceedings. B.C.C. Licence No 100021326 Date 2019