


Road Name	Proposal
Abbey Road	No waiting Mon - Fri 1pm - 6pm, 2 hours no return within 1 hour Mon - Fri 8am - 1pm
Bull Street	2 hours no return within 2 hours, except permit holders
Ethel Road	2 hours no return within 2 hours, except permit holders
Malins Road	2 hours no return within 2 hours
Margaret Road	2 hours no return within 2 hours, except permit holders
South Street	2 hours no return within 2 hours, except permit holders
York Street	2 hours no return within 2 hours, except permit holders and no waiting at anytime on the east side

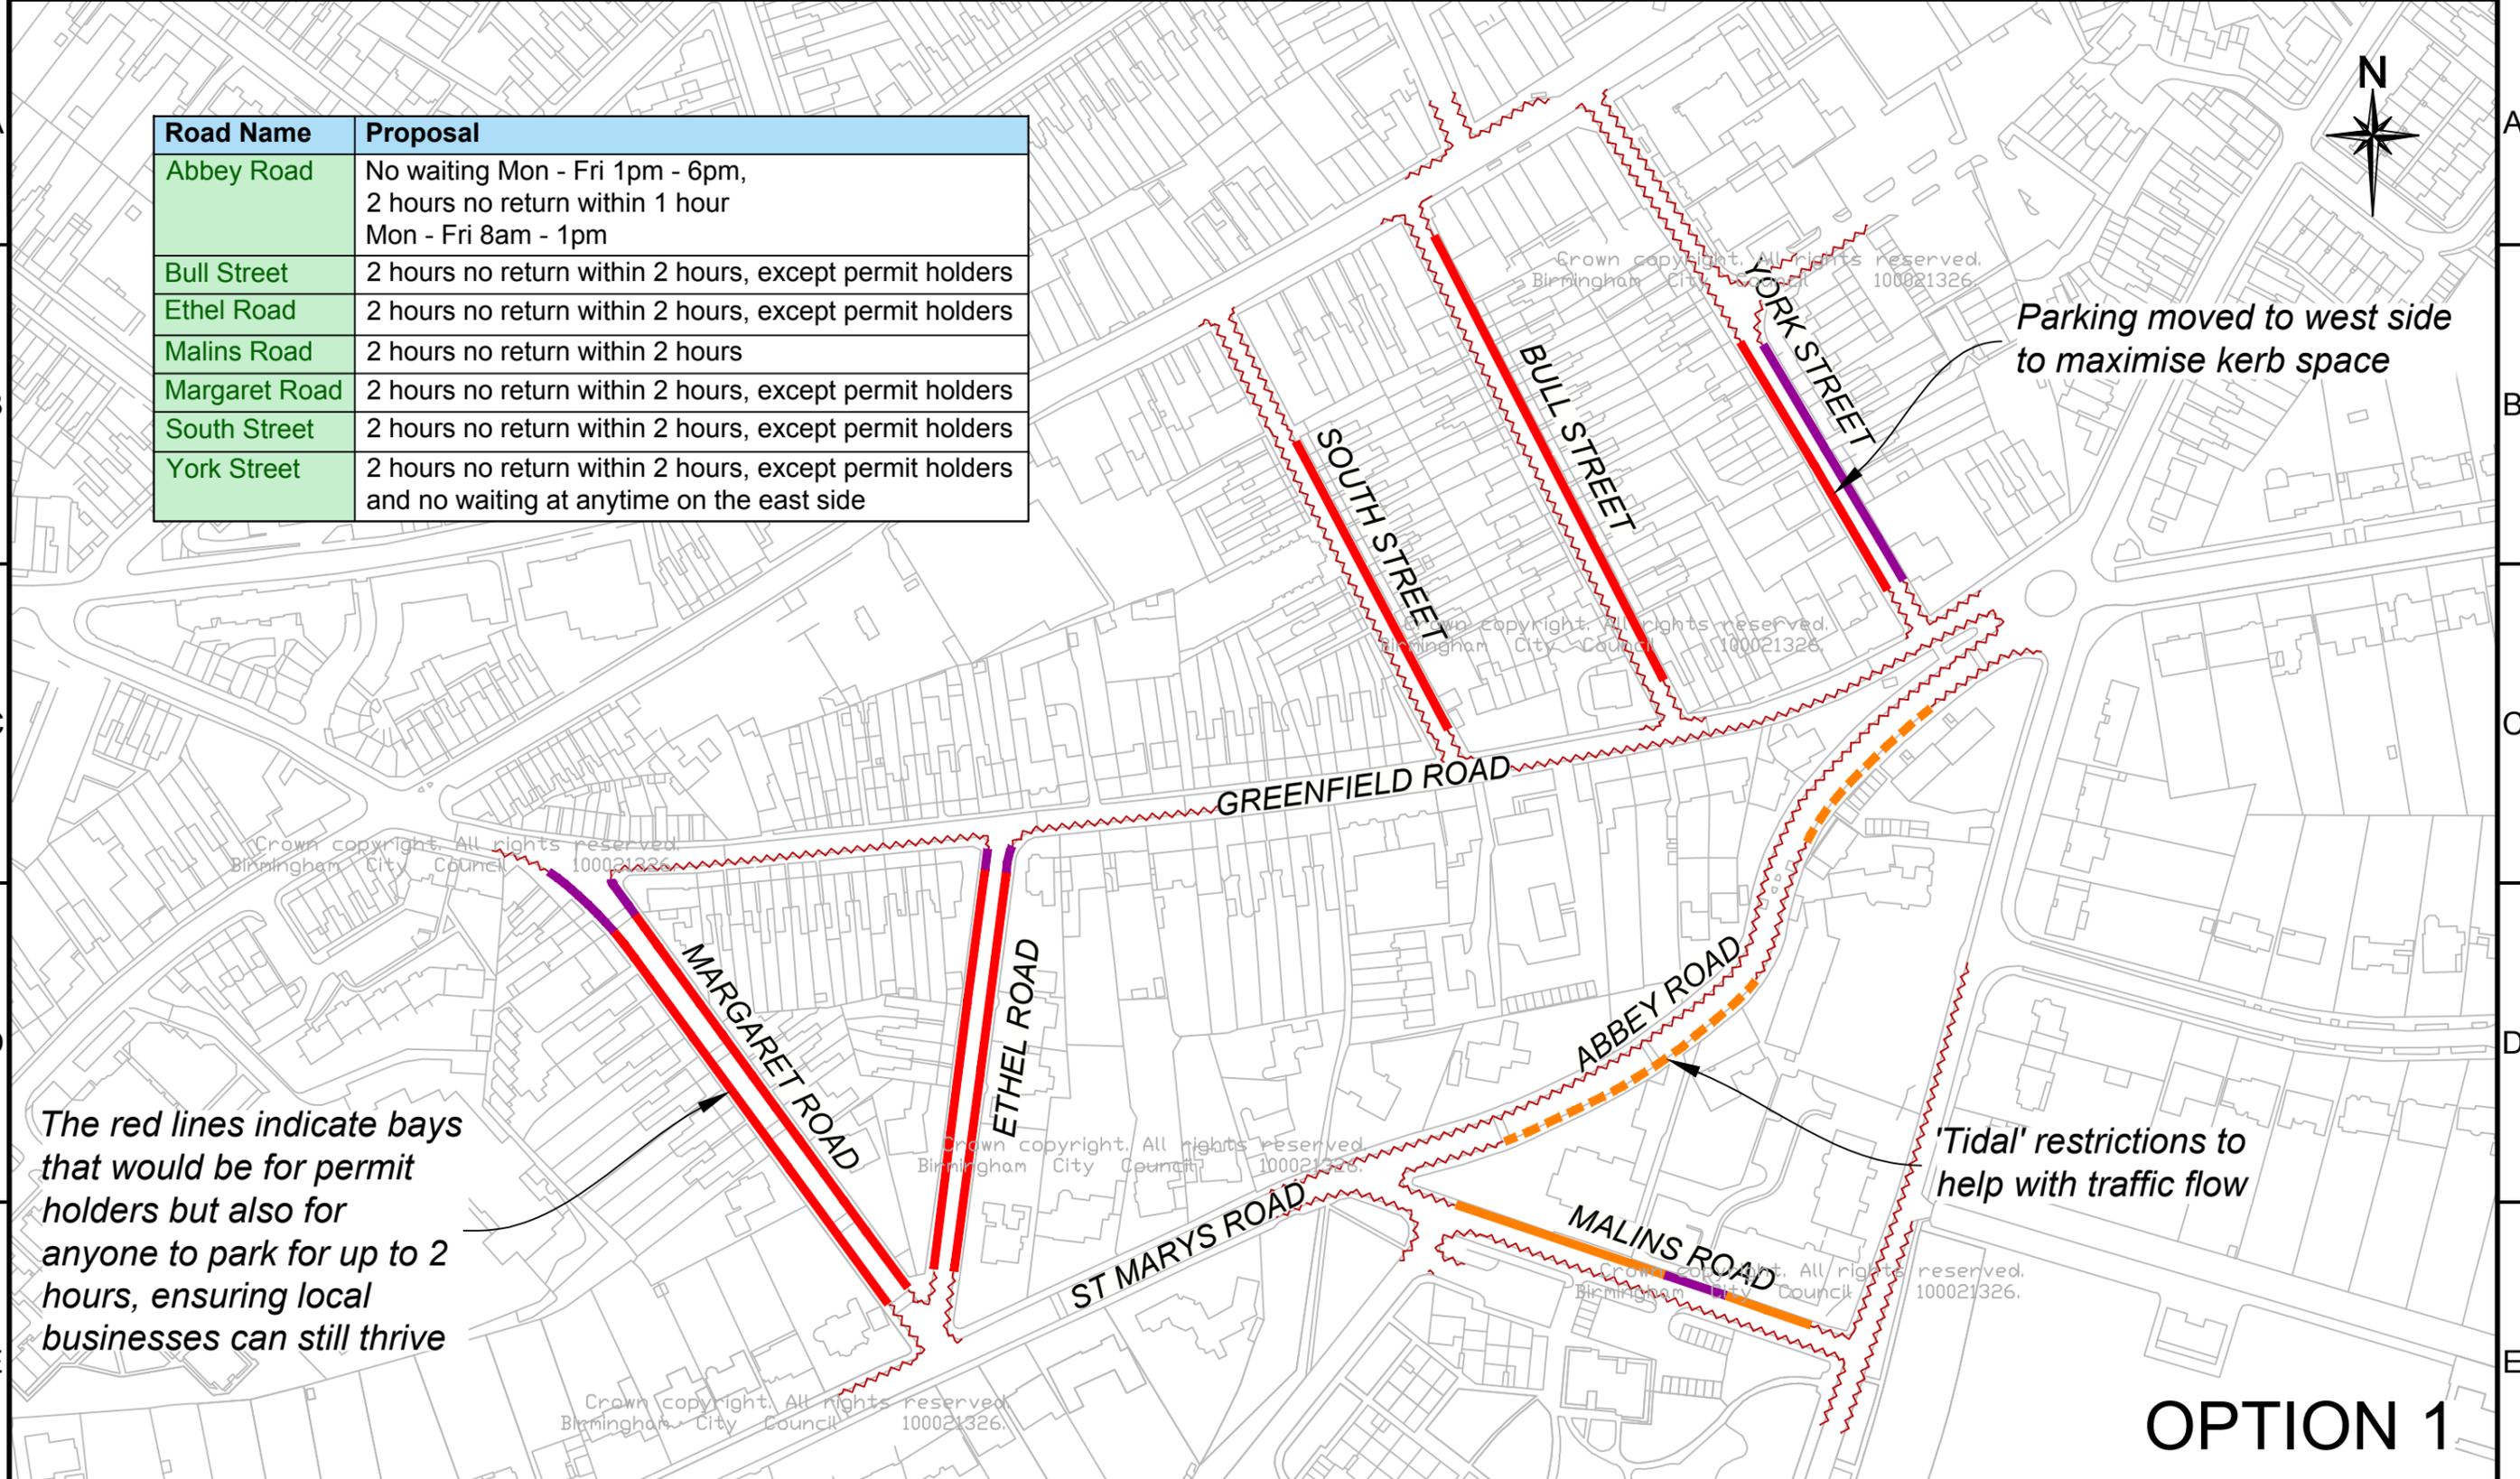

The red lines indicate bays that would be for permit holders but also for anyone to park for up to 2 hours, ensuring local businesses can still thrive

'Tidal' restrictions to help with traffic flow

OPTION 1

Key	
	2 hours no return within 2 hours Mon - Sat 7:45am - 6:45pm Except permit holders
	2 hours no return within 2 hours Mon - Sat 8am - 6pm
	No waiting at any time
	Existing waiting / parking restriction
	No waiting Mon - Fri 1pm - 6pm, 2 hours no return within 1 hour Mon - Fri 8am - 1pm

Birmingham City Council
TRANSPORTATION AND CONNECTIVITY
1 LANCASTER CIRCUS, BIRMINGHAM, B4 7DQ

bsi. ISO 9001 Quality Management

SCHEME		UNIVERSITY AND HOSPITAL MASTERPLAN	
DRAWING		PARKING MANAGEMENT MEASURES AREA 3A HARBORNE SOUTH OF HIGH STREET	
DATE	REV.	DESIGNER	REVISIONS
PW 26/03/19		PW 26/03/19	PM NH 26/03/19
DRAWING STATUS			DRN / PM
GENERAL			REVISION
DWG. No			SCALE
CA-03047-03_107			1:2000