


Road Name	Proposal
Abbey Road	No waiting at anytime
Bull Street	Do Nothing
Ethel Road	2 hours no return within 2 hours Mon - Sat 8am - 6pm
Malins Road	2 hours no return within 2 hours Mon - Sat 8am - 6pm
Margaret Road	2 hours no return within 2 hours Mon - Sat 8am - 6pm
South Street	Do Nothing
York Street	Do Nothing

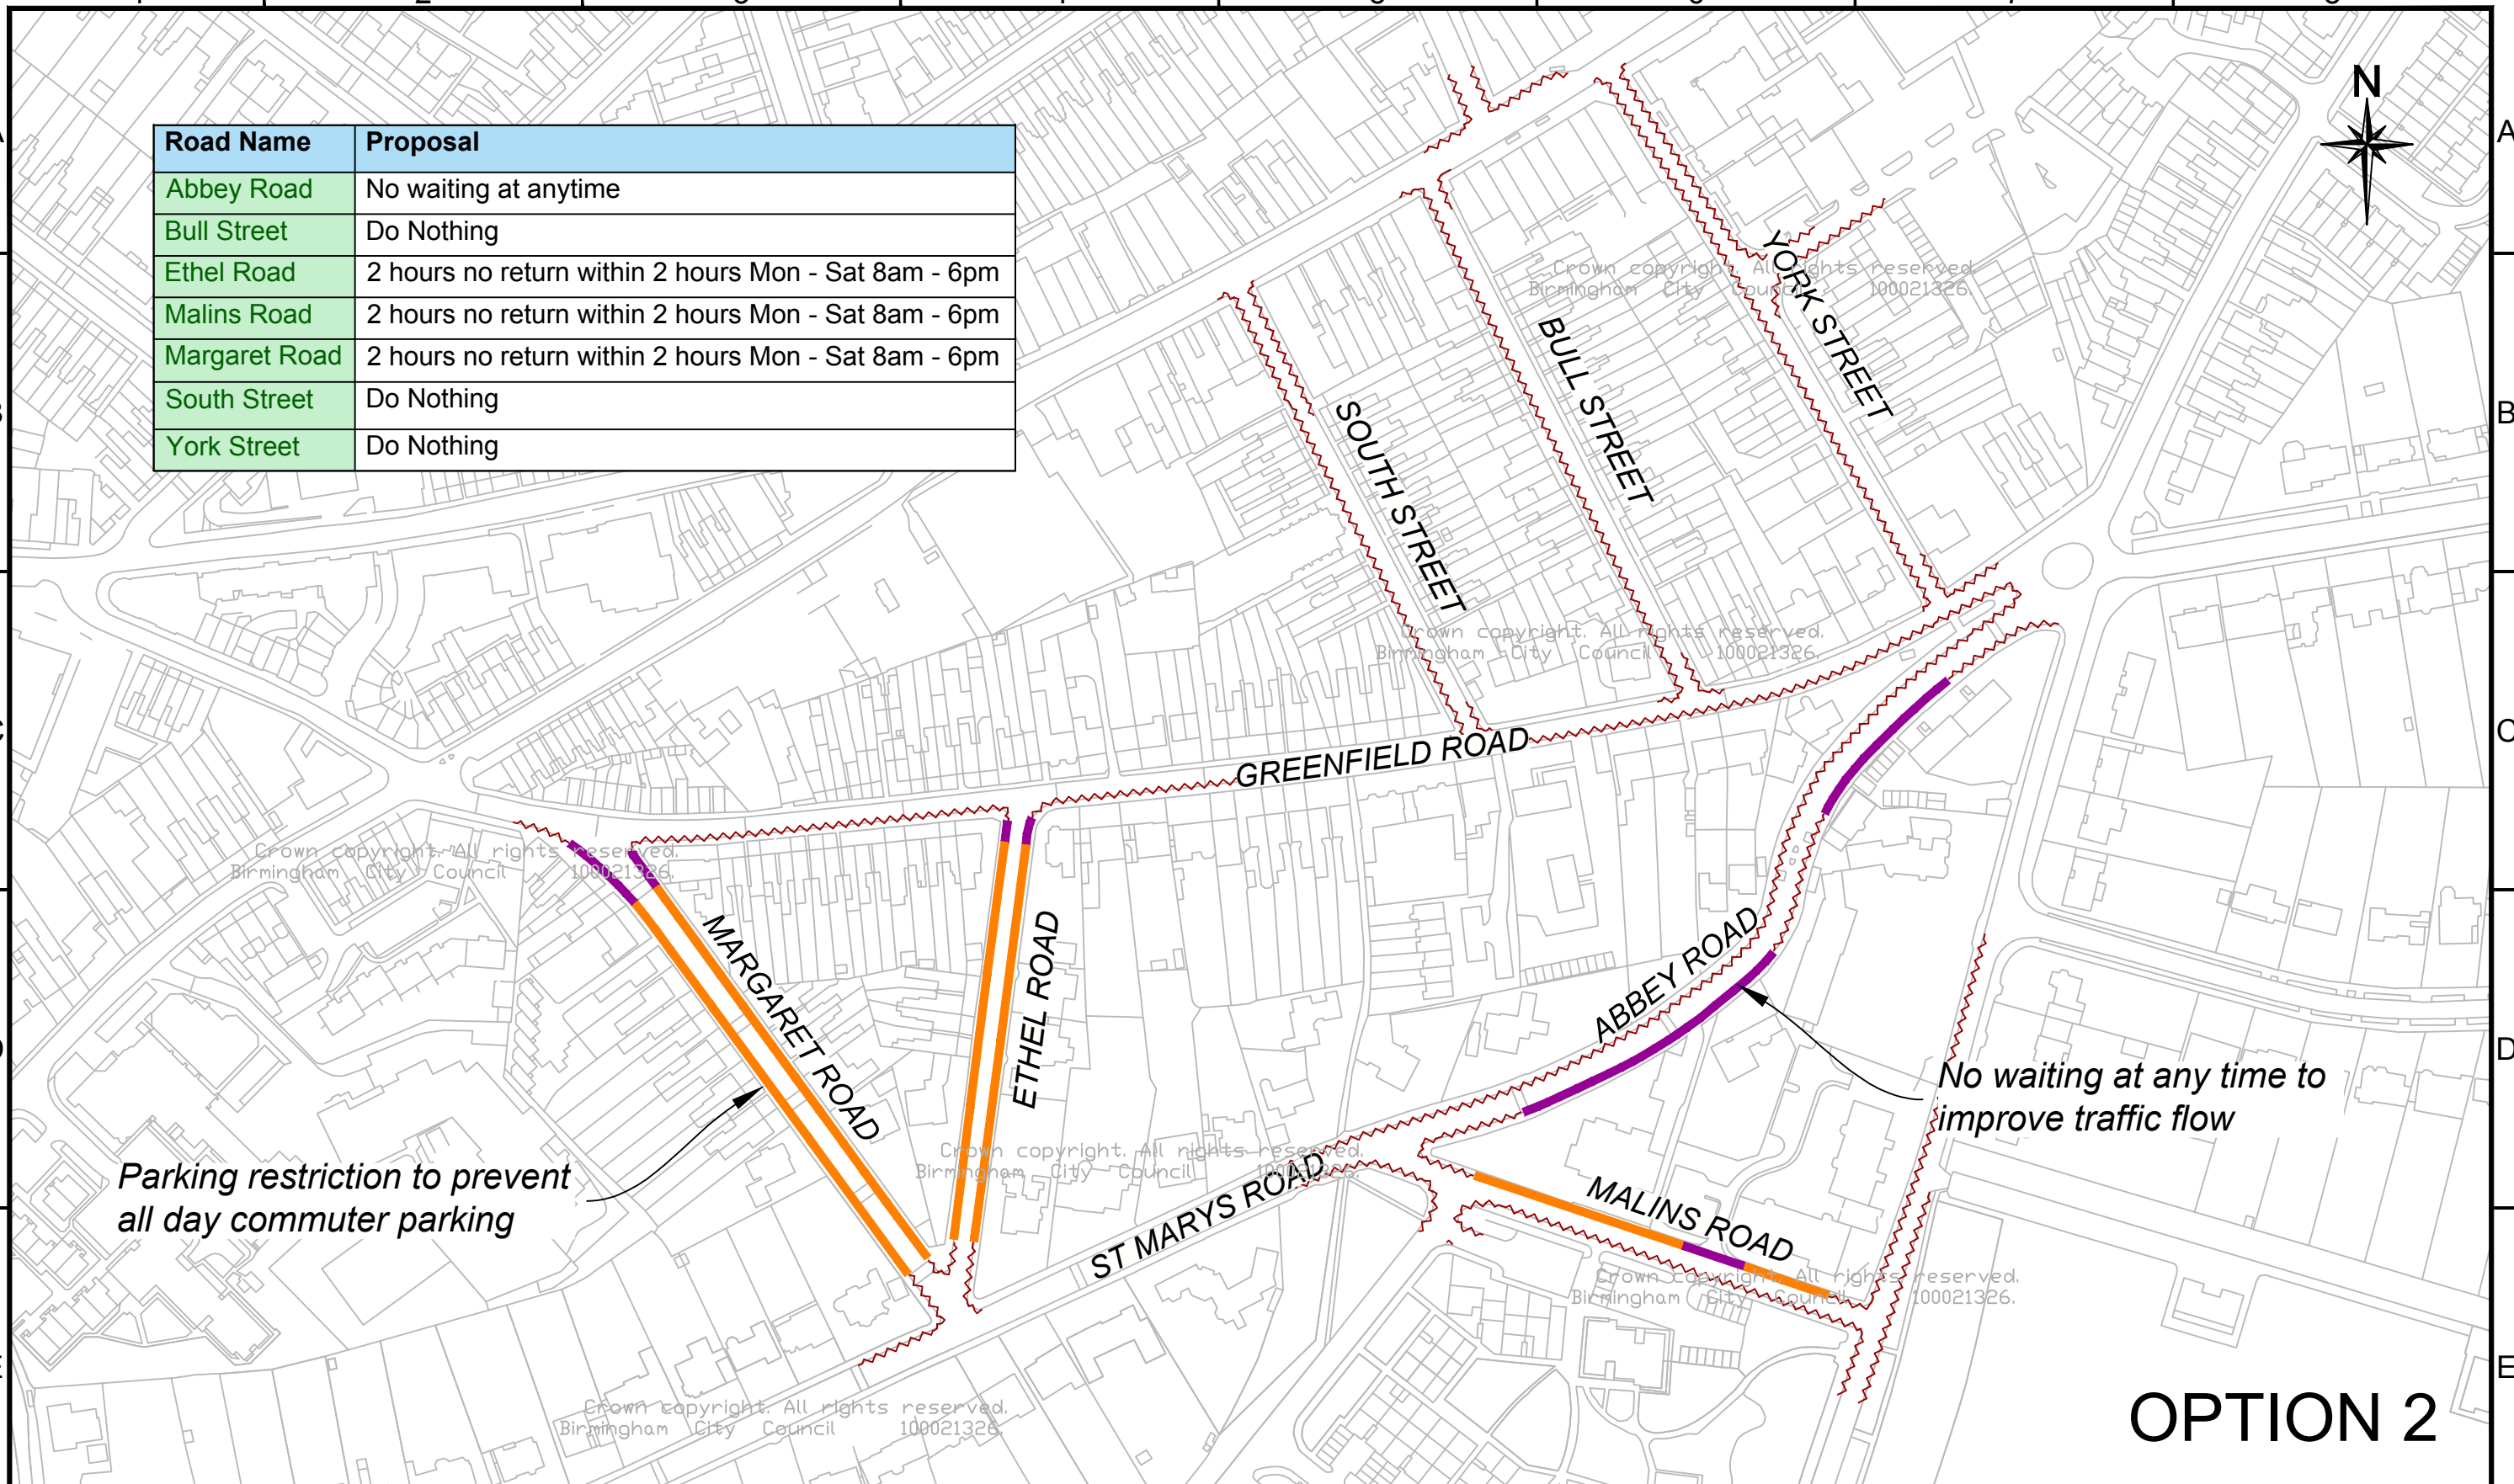

OPTION 2

Key

	No waiting at any time
	Existing waiting / parking restriction
	2 hours no return within 2 hours Mon - Sat 8am - 6pm



TRANSPORTATION AND CONNECTIVITY
1 LANCASTER CIRCUS, BIRMINGHAM, B4 7DQ



SCHEME		UNIVERSITY AND HOSPITAL MASTERPLAN			
DRAWING		DATE	REV.	DESIGNER	DRN / PM
PARKING MANAGEMENT MEASURES		PW 26/03/19		PW 26/03/19	NH 26/03/19
AREA 3A - OPTION 2		DRAWING STATUS			REVISION
HARBORNE		GENERAL			-
SOUTH OF HIGH STREET		SCALE			1:2000
DWG. No		CA-03047-03_207			

This map is based upon Ordnance Survey material with the permission of Ordnance Survey on behalf of the Controller of Her Majesty's Stationery Office Crown copyright. Unauthorised reproduction infringes Crown copyright and may lead to prosecution or civil proceedings. B.C.C. Licence No 100021326 Date 2019