


FILE PATH - X:\Commissions\CA-03047-03 Parking Management Measures\4.0 Drawings\03. Approved Drawings\G_CA-03047-03_112 Rev-Area 4.dwg

Road Name	Proposal
Reservoir Road	Permit only parking bays 11am - 12:30pm
Herons Way	Permit only Zone 11am-12:30pm
Water Mill Close	Permit only Zone 11am-12:30pm

Midday permit parking only to prevent all day commuter parking. School drop-offs and pick-ups are unaffected

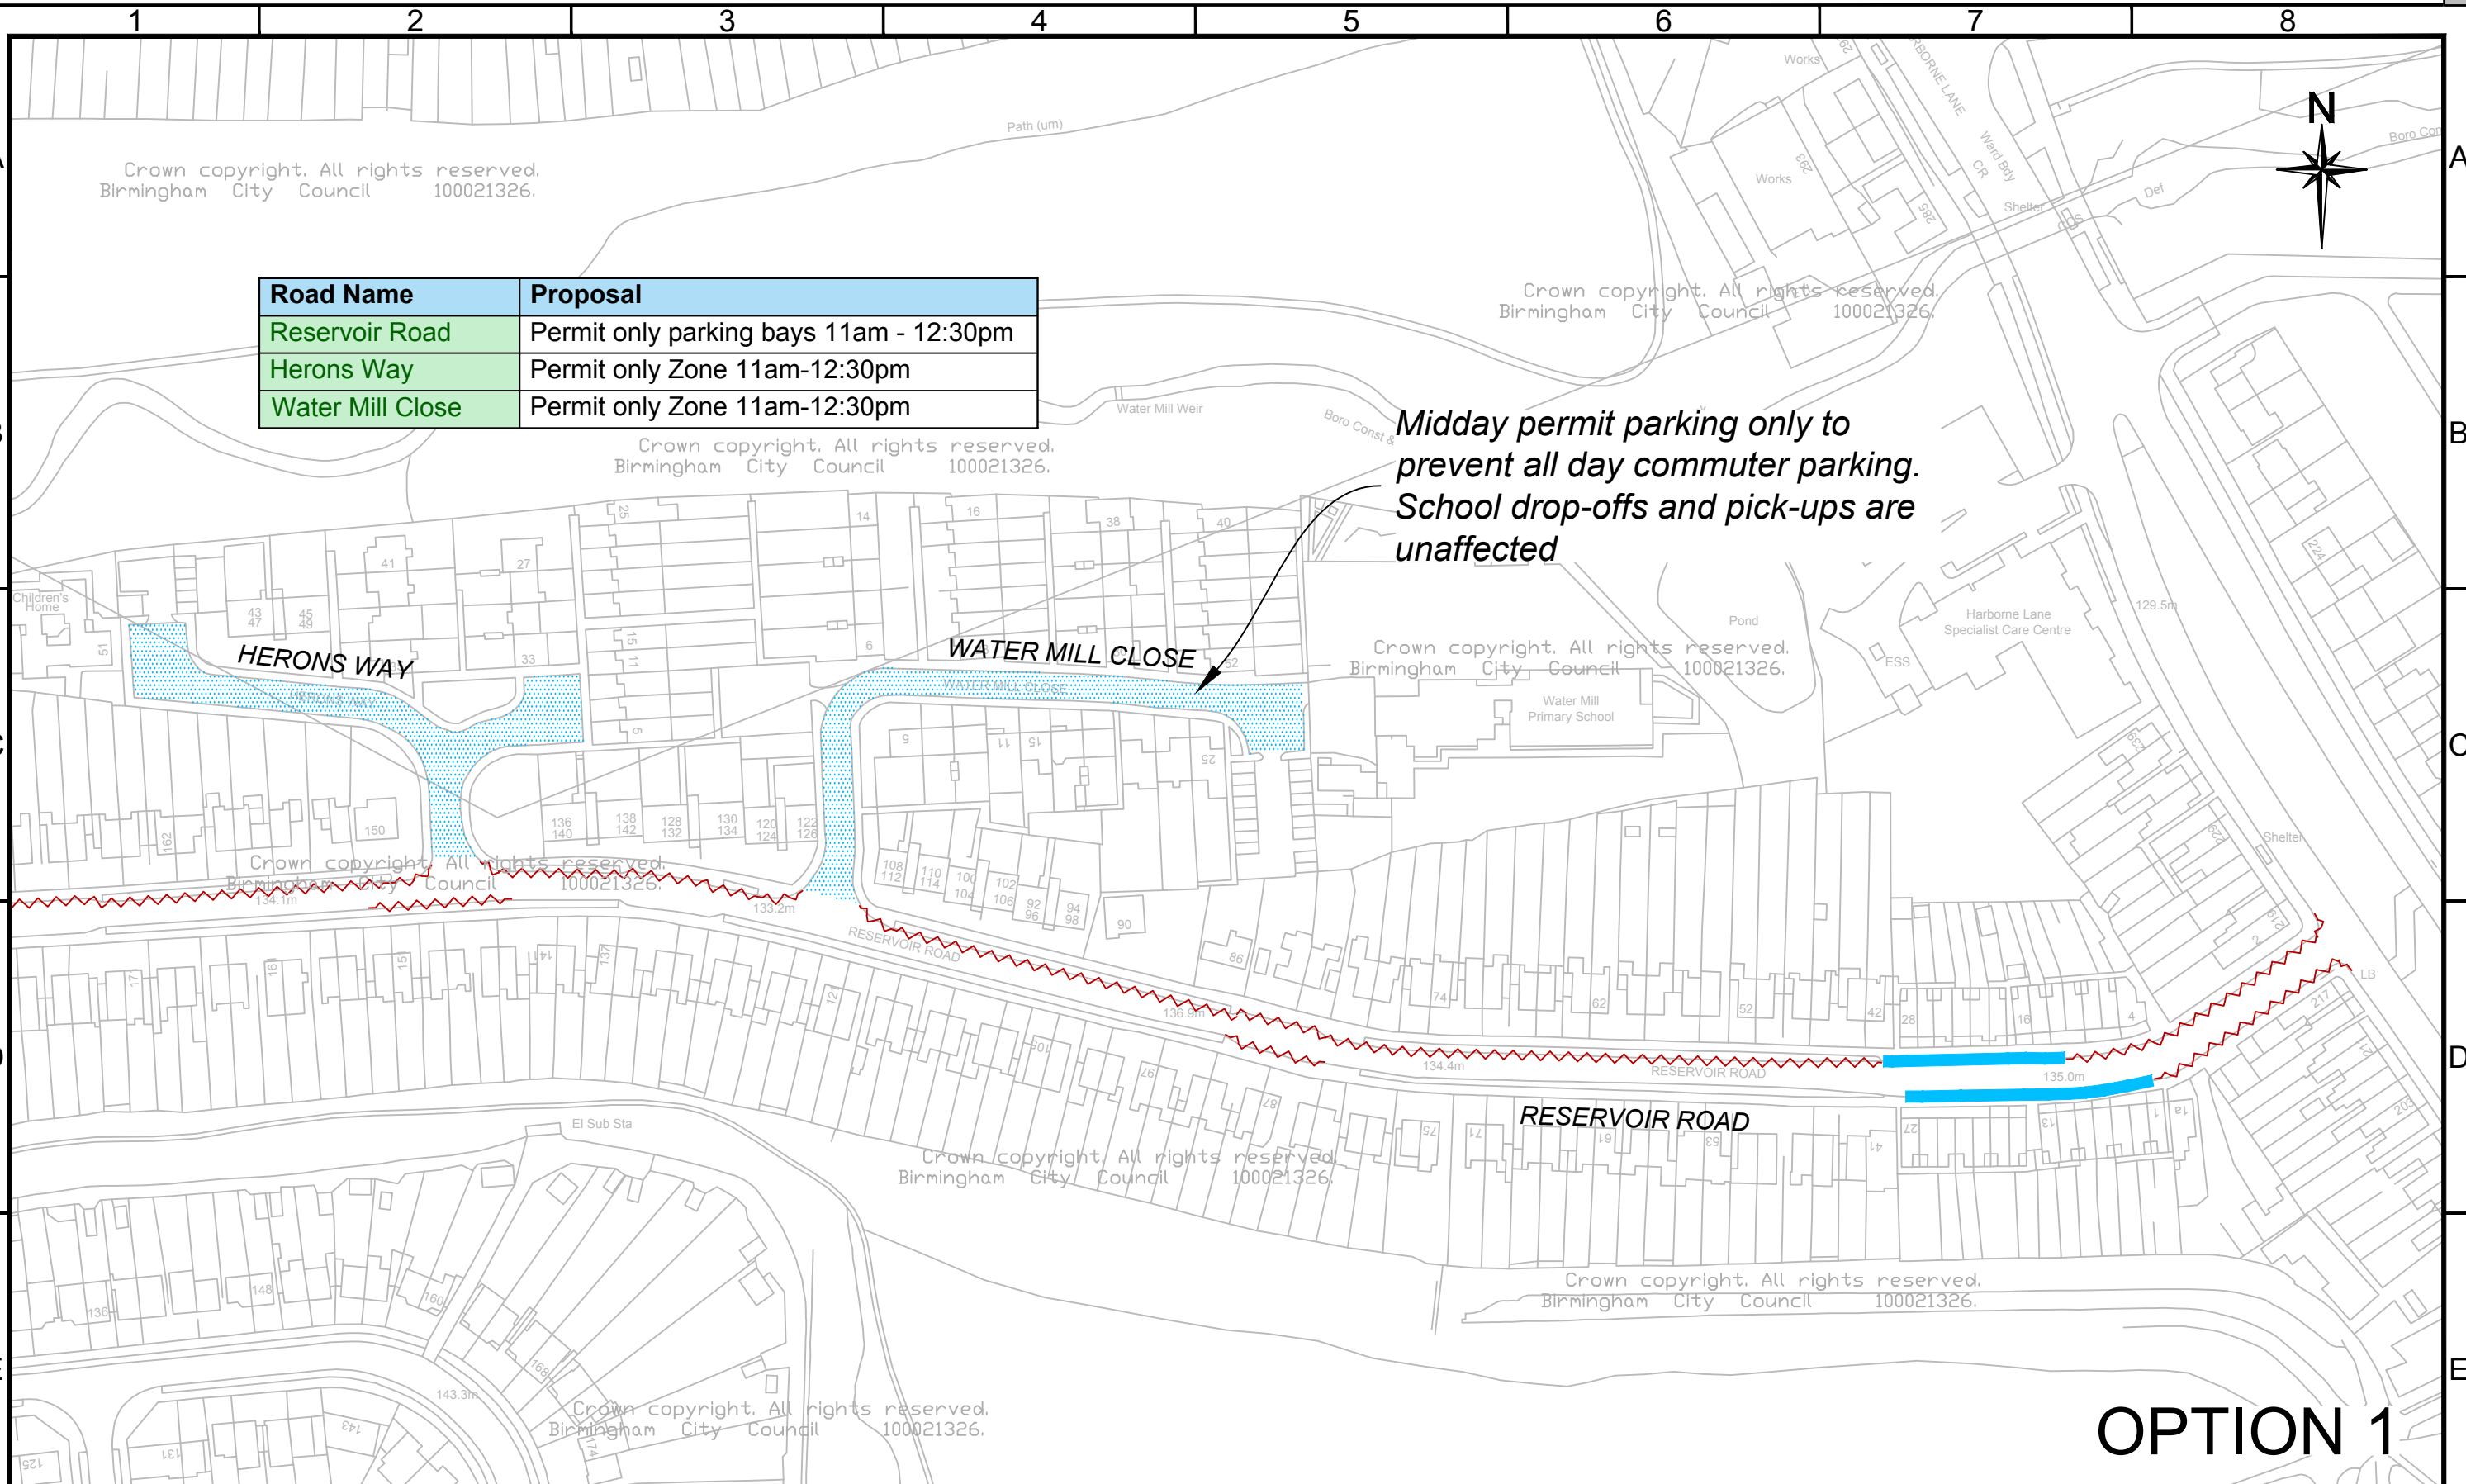

OPTION 1

Key	
	Permit holder only parking bays Mon - Fri 11am - 12:30pm
	Permit holder only zone Mon - Fri 11am - 12:30pm
	Existing waiting / parking restriction



TRANSPORTATION AND CONNECTIVITY
1 LANCASTER CIRCUS, BIRMINGHAM, B4 7DQ



SCHEME
UNIVERSITY AND HOSPITAL
MASTERPLAN

DRAWING
PARKING MANAGEMENT MEASURES
AREA 4
RESERVOIR ROAD
SELLY OAK

DATE	REV.	REVISIONS		DRN	PM
DRAWN		DESIGNER		REVISION	
PW 26/03/19		PW 26/03/19	NH 26/03/19	-	
DRAWING STATUS					SCALE
GENERAL					NTS
DWG. No					
CA-03047-03 112					

This map is based upon Ordnance Survey material with the permission of Ordnance Survey on behalf of the Controller of Her Majesty's Stationery Office Crown copyright. Unauthorised reproduction infringes Crown copyright and may lead to prosecution or civil proceedings. B.C.C. Licence No 100021326 Date 2019