

FILE PATH - X:\Commissions\CA-03047-03 Parking Management Measures\4.0 Drawings\03 Approved Drawings\G_CA-03047-03_113 Rev-Area 5.dwg




Road Name	Proposal
Elliott Road	Business parking bays and no waiting at anytime
Gleave Road	Permit only parking bays
Katie Road	Permit only parking bays
Lottie Road	Permit only parking bays and restricted waiting
Sturge Close	No waiting Mon - Fri 11am - 12:30pm
Winnie Road	Permit only parking bays
Selly Wharf	Business permit parking bays

Day time restriction to ease movements into Lottie Road

Midday parking restriction to prevent all day commuter parking

No waiting at any time around junctions, improving visibility and pedestrian movements

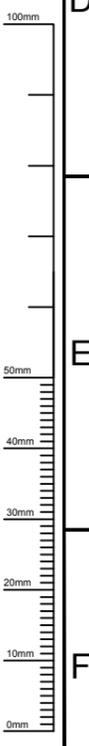

Key	
	Permit holder only parking bays Mon - Sat 8am - 6pm
	No waiting at any time
	Existing waiting / parking restriction
	Business permit parking bay Mon - Sat 8am - 6pm
	No waiting Mon - Fri 11am - 12:30pm
	No waiting Mon - Sat 8am - 6pm



SCHEME		UNIVERSITY AND HOSPITAL MASTERPLAN			
DRAWING		PARKING MANAGEMENT MEASURES AREA 5 BOURNVILLE			
DATE	REV.	REVISIONS		DRN	PM
DRAWN PW 26/03/19		DESIGNER PW 26/03/19	PM NH 26/03/19	REVISION -	
DRAWING STATUS GENERAL					SCALE 1:2000
DWG. No CA-03047-03_113					

This map is based upon Ordnance Survey material with the permission of Ordnance Survey on behalf of the Controller of Her Majesty's Stationery Office Crown copyright. Unauthorised reproduction infringes Crown copyright and may lead to prosecution or civil proceedings. B.C.C. Licence No 100021326 Date 2019