

PUBLIC PATH EXTINGUISHMENT ORDER

HIGHWAYS ACT 1980

CITY OF BIRMINGHAM DISTRICT COUNCIL

CITY OF BIRMINGHAM (WISHAW LANE NO. 2)

PUBLIC PATH EXTINGUISHMENT ORDER 1983

TO: COUNTY SURVEYOR,
WEST MIDLANDS COUNTY COUNCIL,
COUNTY HALL,
1 LANCASTER CIRCUS,
BIRMINGHAM. B4 2DQ

The above named Order, made on *13th May* 1983 is about to be submitted to the Secretary of State for the Environment for confirmation, or to be confirmed, as an unopposed Order, by the City of Birmingham District Council.

The effect of the Order, if confirmed without modifications, will be to extinguish the public right of way running from a point at Wishaw Lane approximately 350 metres north of its junction with Summer Lane marked 'A' on the map contained in the Order and running in an easterly direction for 180 metres or thereabouts to a point marked 'B' on the said map and thence in a south-easterly direction for 220 metres or thereabouts to a point marked 'C' on the said map and thence in a north-easterly direction for ~~340~~ 340 metres or thereabouts to a point marked 'D' on the said map and thence in an easterly direction for 26 metres or thereabouts through Wiggins Hill Fern to a point at its junction with Wiggins Hill Road marked 'E' on the said map.

A copy of the Order and map contained in it has been deposited and may be inspected free of charge at the offices of the City Solicitor, Paradise Place, Birmingham, B3 3EH between 8.45 a.m. and 4.15 p.m. from the date hereof. Copies of the Order and map may be purchased.

Any representations or objections with respect to the Order may be sent in writing to the City Solicitor at the above address (quoting reference LG/SH/9724) before *1st July* 1983 and should state the grounds on which it is made.

If no representations or objections are duly made, or if any so made are withdrawn, the City of Birmingham District Council may instead of submitting the Order to the Secretary of State for the Environment, confirm the Order itself. If the Order is submitted to the Secretary of State any representations or objections which have been duly made and not withdrawn will be submitted with the Order.

DATED *23rd May* 1983

F. H. Wilson,
City Solicitor,
Paradise Place,
Birmingham.
B3 3EH

PUBLIC PATH EXTINGUISHMENT ORDER

HIGHWAYS ACT 1980

CITY OF BIRMINGHAM DISTRICT COUNCIL

CITY OF BIRMINGHAM (WISHAW LANE NO. 2)
PUBLIC PATH EXTINGUISHMENT ORDER 1983

WHEREAS it appears to the City of Birmingham District Council that the public footpath to which this Order relates is not needed for public use

AND WHEREAS the West Midlands County Council has been consulted with respect to the making of this Order pursuant to Section 120(2) of the Highways Act 1980

NOW THEREFORE the City of Birmingham District Council in pursuance of the powers contained in that behalf conferred by Section 118 of the Highways Act 1980 hereby make the following order:-

1. The public right of way over the land situate between Wishaw Lane and Wiggins Hill Road Sutton Coldfield shown coloured brown on the map annexed hereto and described in the Schedule hereto shall be extinguished at the expiration of seven days from the date of confirmation of this Order
2. This Order may be cited as the City of Birmingham (Wishaw Lane No. 2) Public Path Extinguishment Order 1983


SCHEDULE

A footpath having a width of $1\frac{1}{2}$ metres or thereabouts commencing at a point at Wishaw Lane approximately 350 metres north of its junction with Summer Lane marked 'A' on the said map running in an easterly direction for 180 metres or thereabouts to a point marked 'B' on the said map and then in a south-easterly direction for 220 metres or thereabouts to a

point marked 'C' on the said map and then in a north-easterly direction for 340 metres or thereabouts to a point marked 'D' on the said map and then in an easterly direction for 26 metres or thereabouts through Wiggins Hill Farm to a point at its junction with Wiggins Hill Road marked 'E' on the said map

THE COMMON SEAL of THE CITY OF)
BIRMINGHAM DISTRICT COUNCIL was)
hereunto affixed this 13th)
day of May 1983)
the presence of:)

Deputy *[Signature]*
City Solicitor

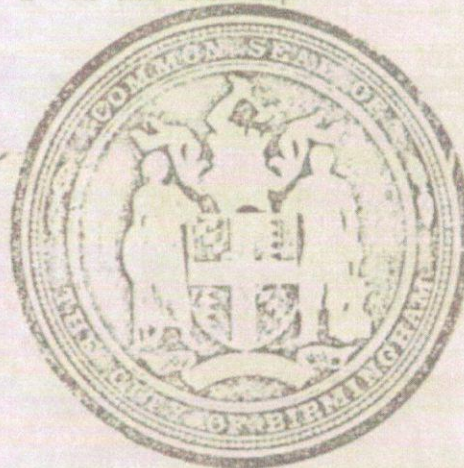


8SH18Z
mb/dm


056



WISHAW LANE

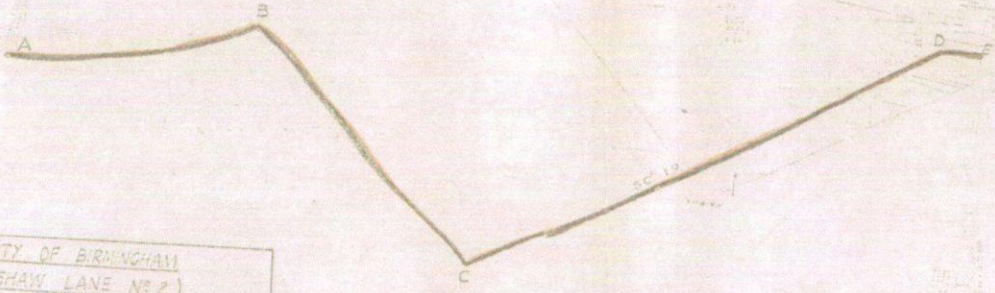

CITY OF BIRMINGHAM
(WISHAW LANE No 2.)
PUBLIC FOOTPATH EXTINGUISHMENT ORDER
SCALE 1/2500 DATE 21.6.82
Footpath to be extinguished.
PLAN No E/506
CITY ENGINEERS DEPT BASSETTVILLE HOUSE
BRIDGE ST. B'HAM.

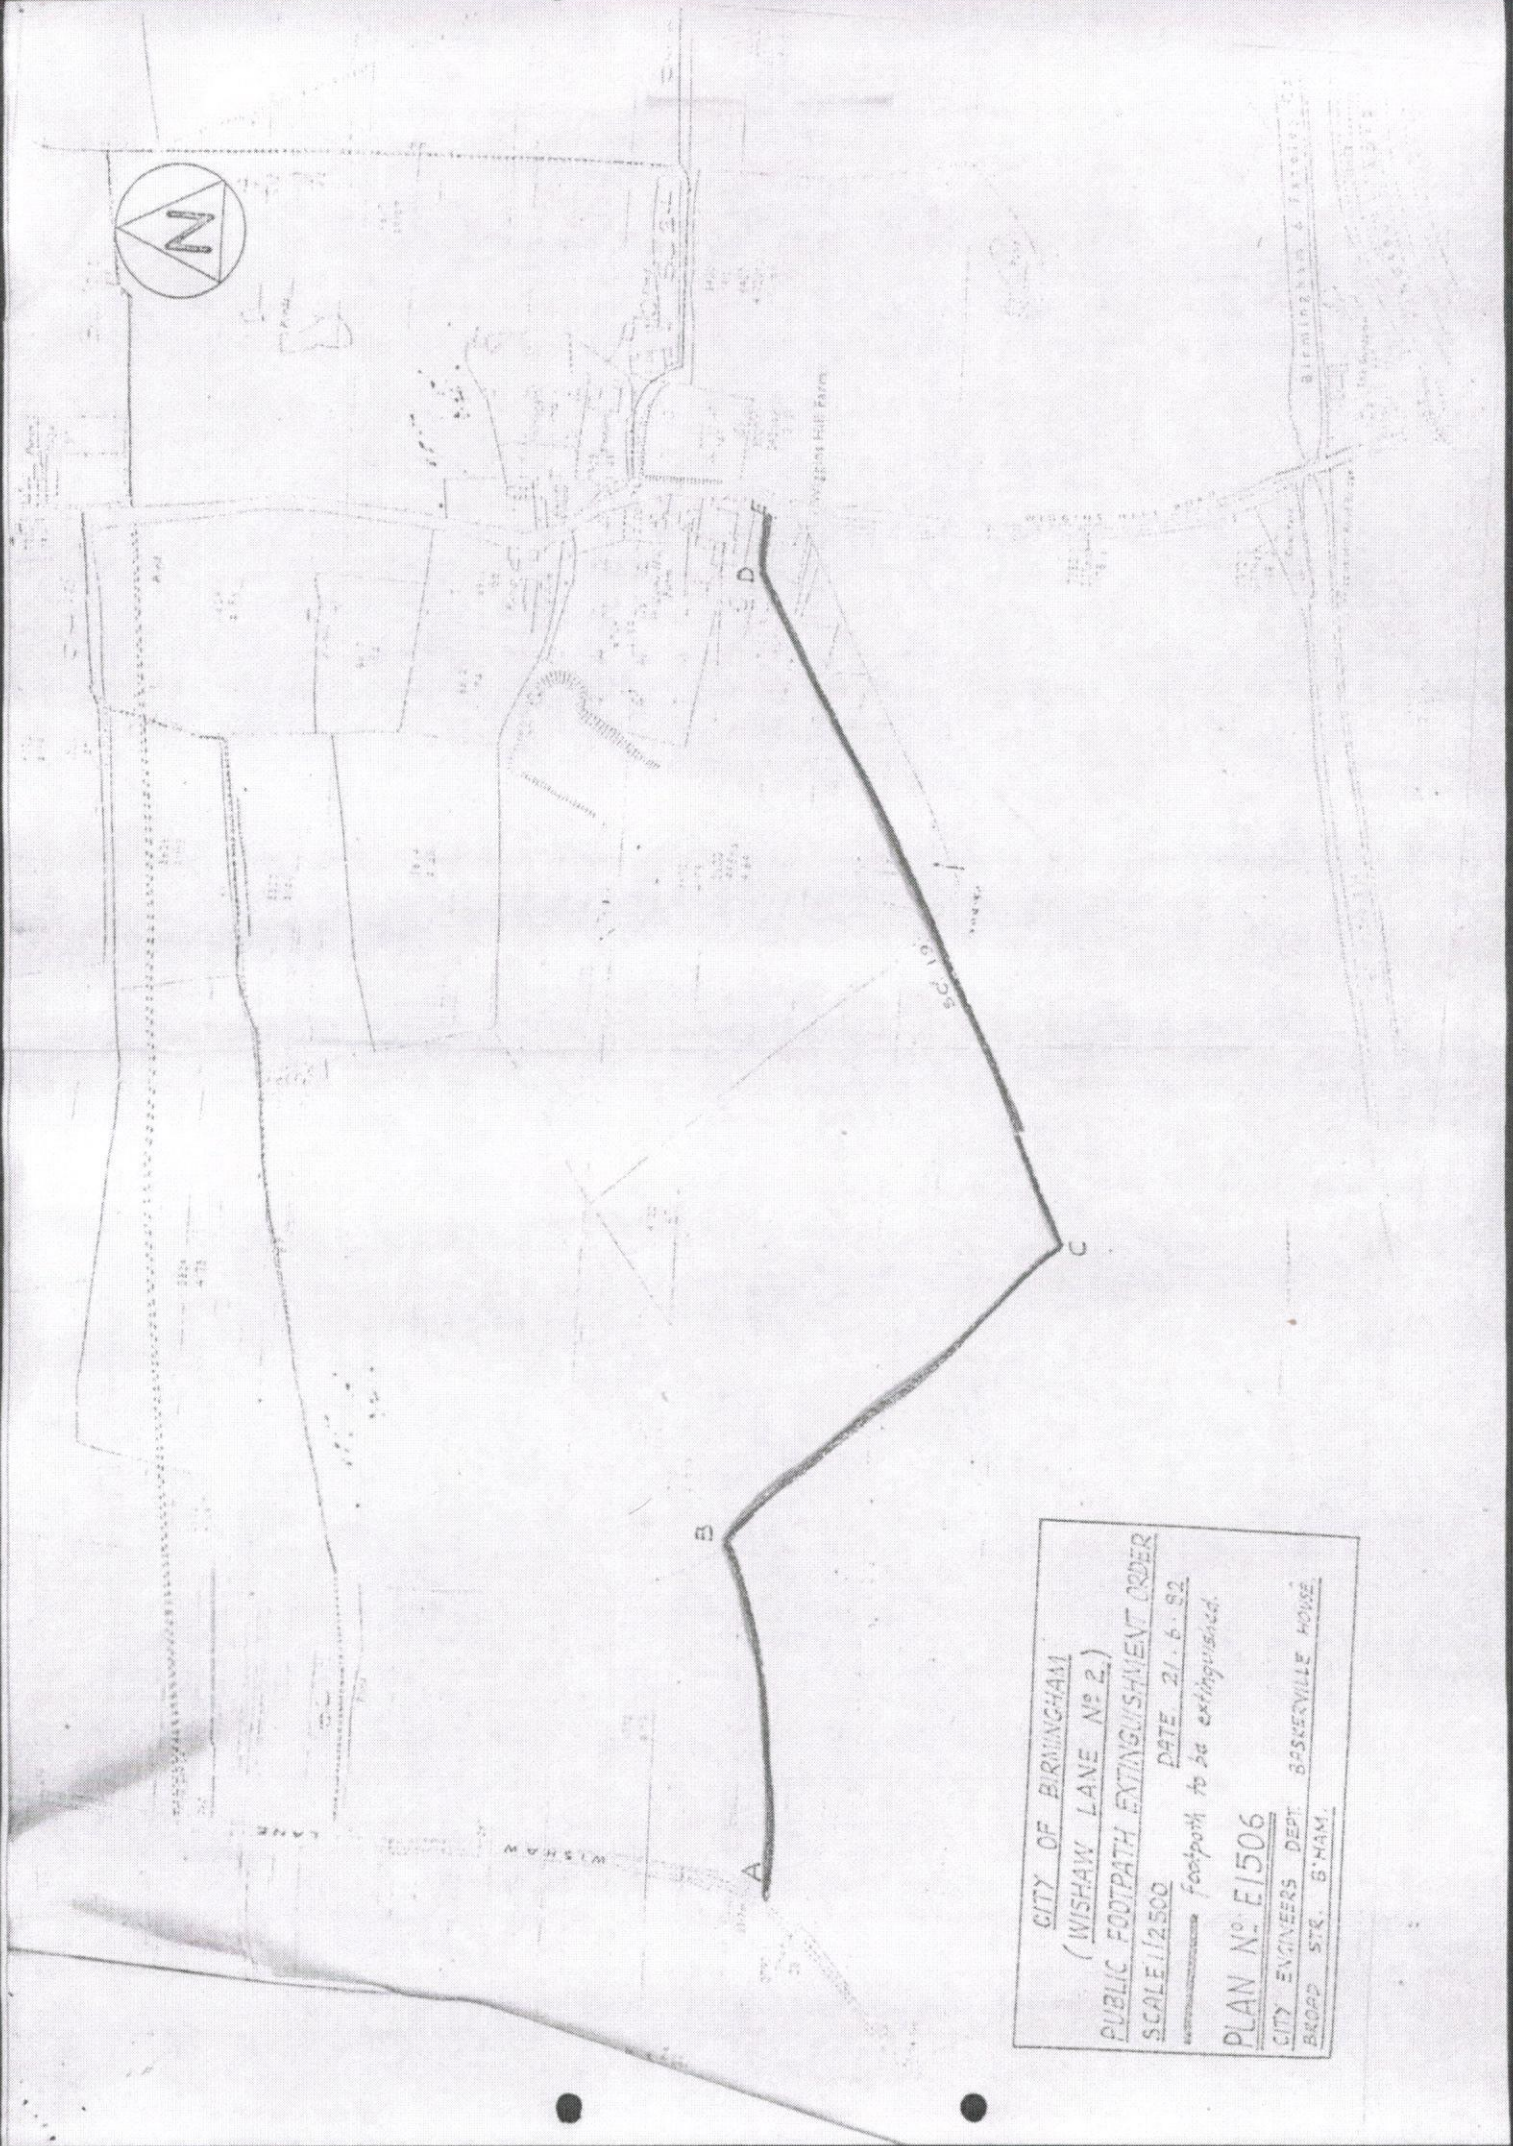

CITY OF BIRMINGHAM
 (WISHAW LANE No 2.)
 PUBLIC FOOTPATH EXTINGUISHMENT ORDER
 SCALE 1/2500 DATE 21. 6. 82
 Footpath to be extinguished.
 PLAN No. E1506
 CITY ENGINEERS DEPT. BASKERVILLE HOUSE
 BROAD STR. B'HAM.