

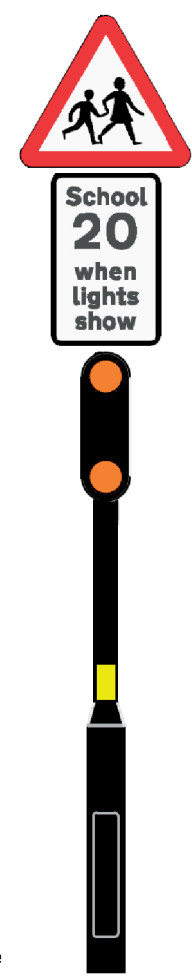


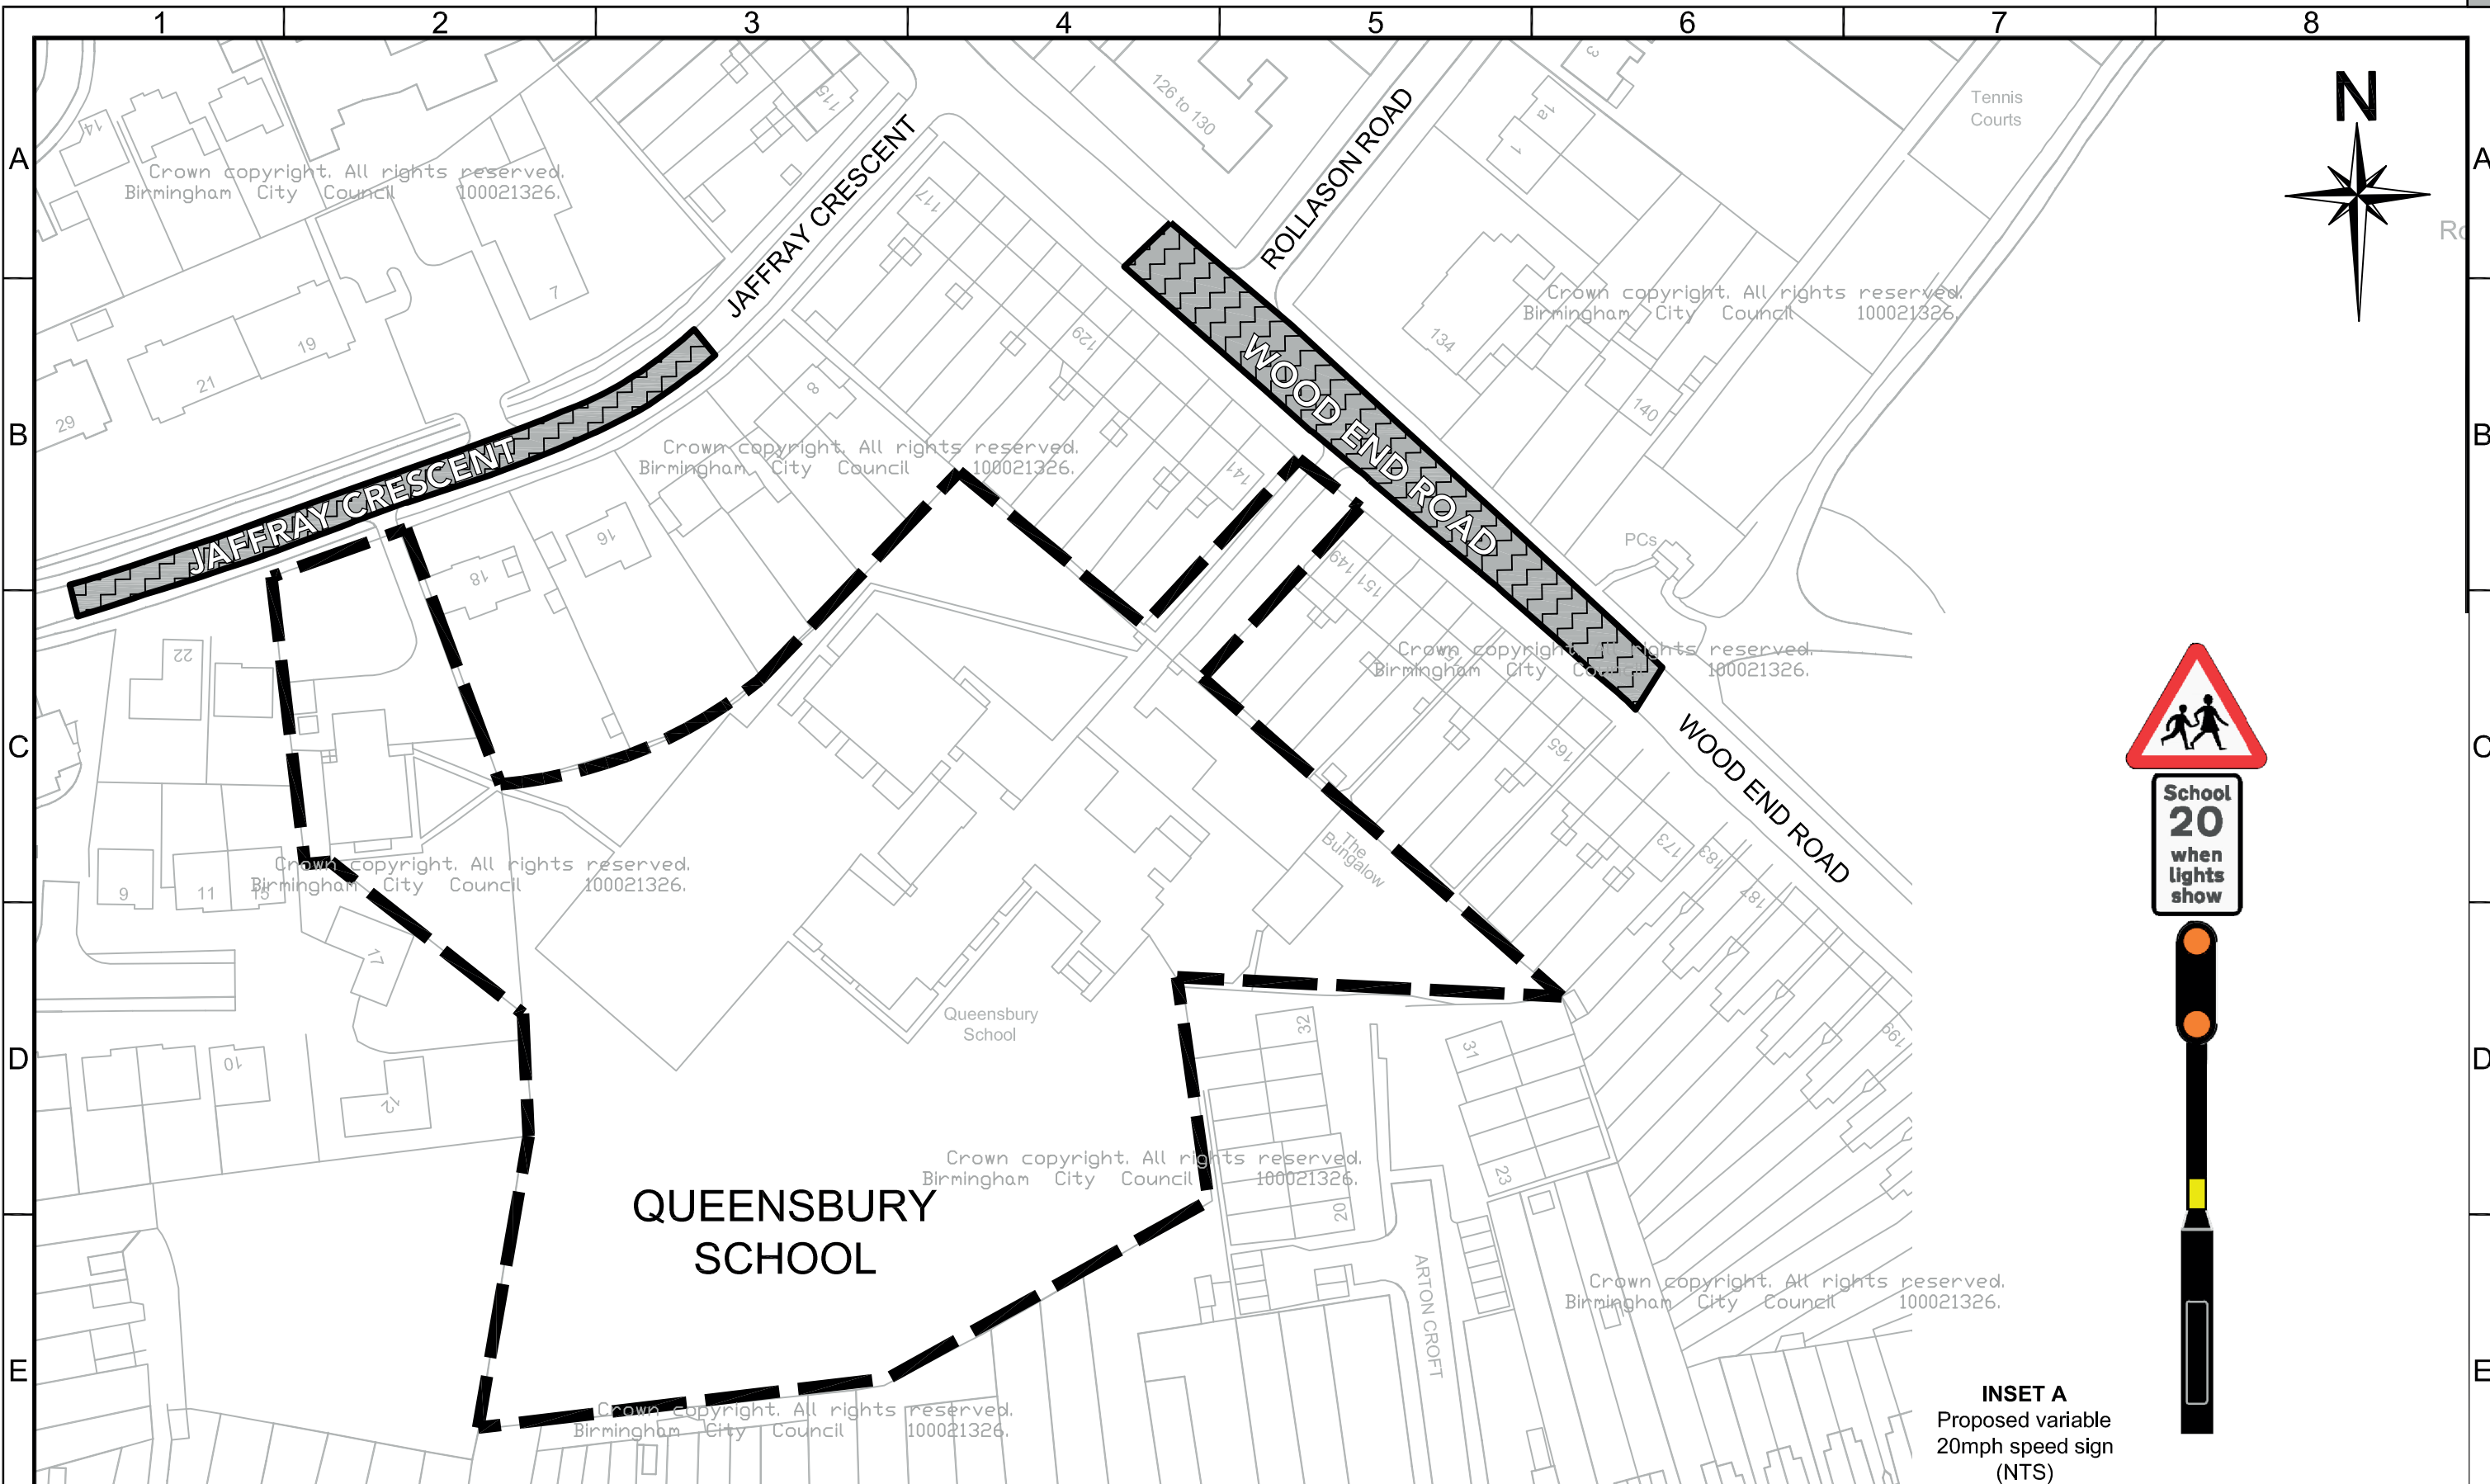


FILE PATH: X:\Commissions\CA02526 - BCR313 Variable 20mph 2014-0 Drawings\02 Working Drawings\CA02526_S13_014 Rev-20mph Speed Limit (Queensbury School).dwg

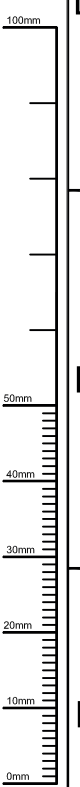

INSET A
Proposed variable 20mph speed sign (NTS)

Key:-
 Proposed section of the road affected by the variable 20mph speed limit

Crown copyright. All rights reserved.
Birmingham City Council 100021326.

	SCHEME					
	VARIABLE 20MPH SPEED LIMITS OUTSIDE SCHOOLS					
	DRAWING		DATE		REV. / REVISIONS	
	QUEENSBURY SCHOOL		20/01/17		DESIGNER: RSM PM: PS DATE: 20/01/17	
DRAWING STATUS			SCALE		DRN / PM	
GENERAL			1:1000		REVISION	
DWG. No			CA-02526_S13_014			

This map is based upon Ordnance Survey material with the permission of Ordnance Survey on behalf of the Controller of Her Majesty's Stationery Office Crown copyright. Unauthorised reproduction infringes Crown copyright and may lead to prosecution or civil proceedings. B.C.C. Licence No 100021326 Date 2016