



FILE PATH: X:\Commissions\CA-02526_S13_000 Rev-20mph Speed Limit (Rookery Road School).dwg

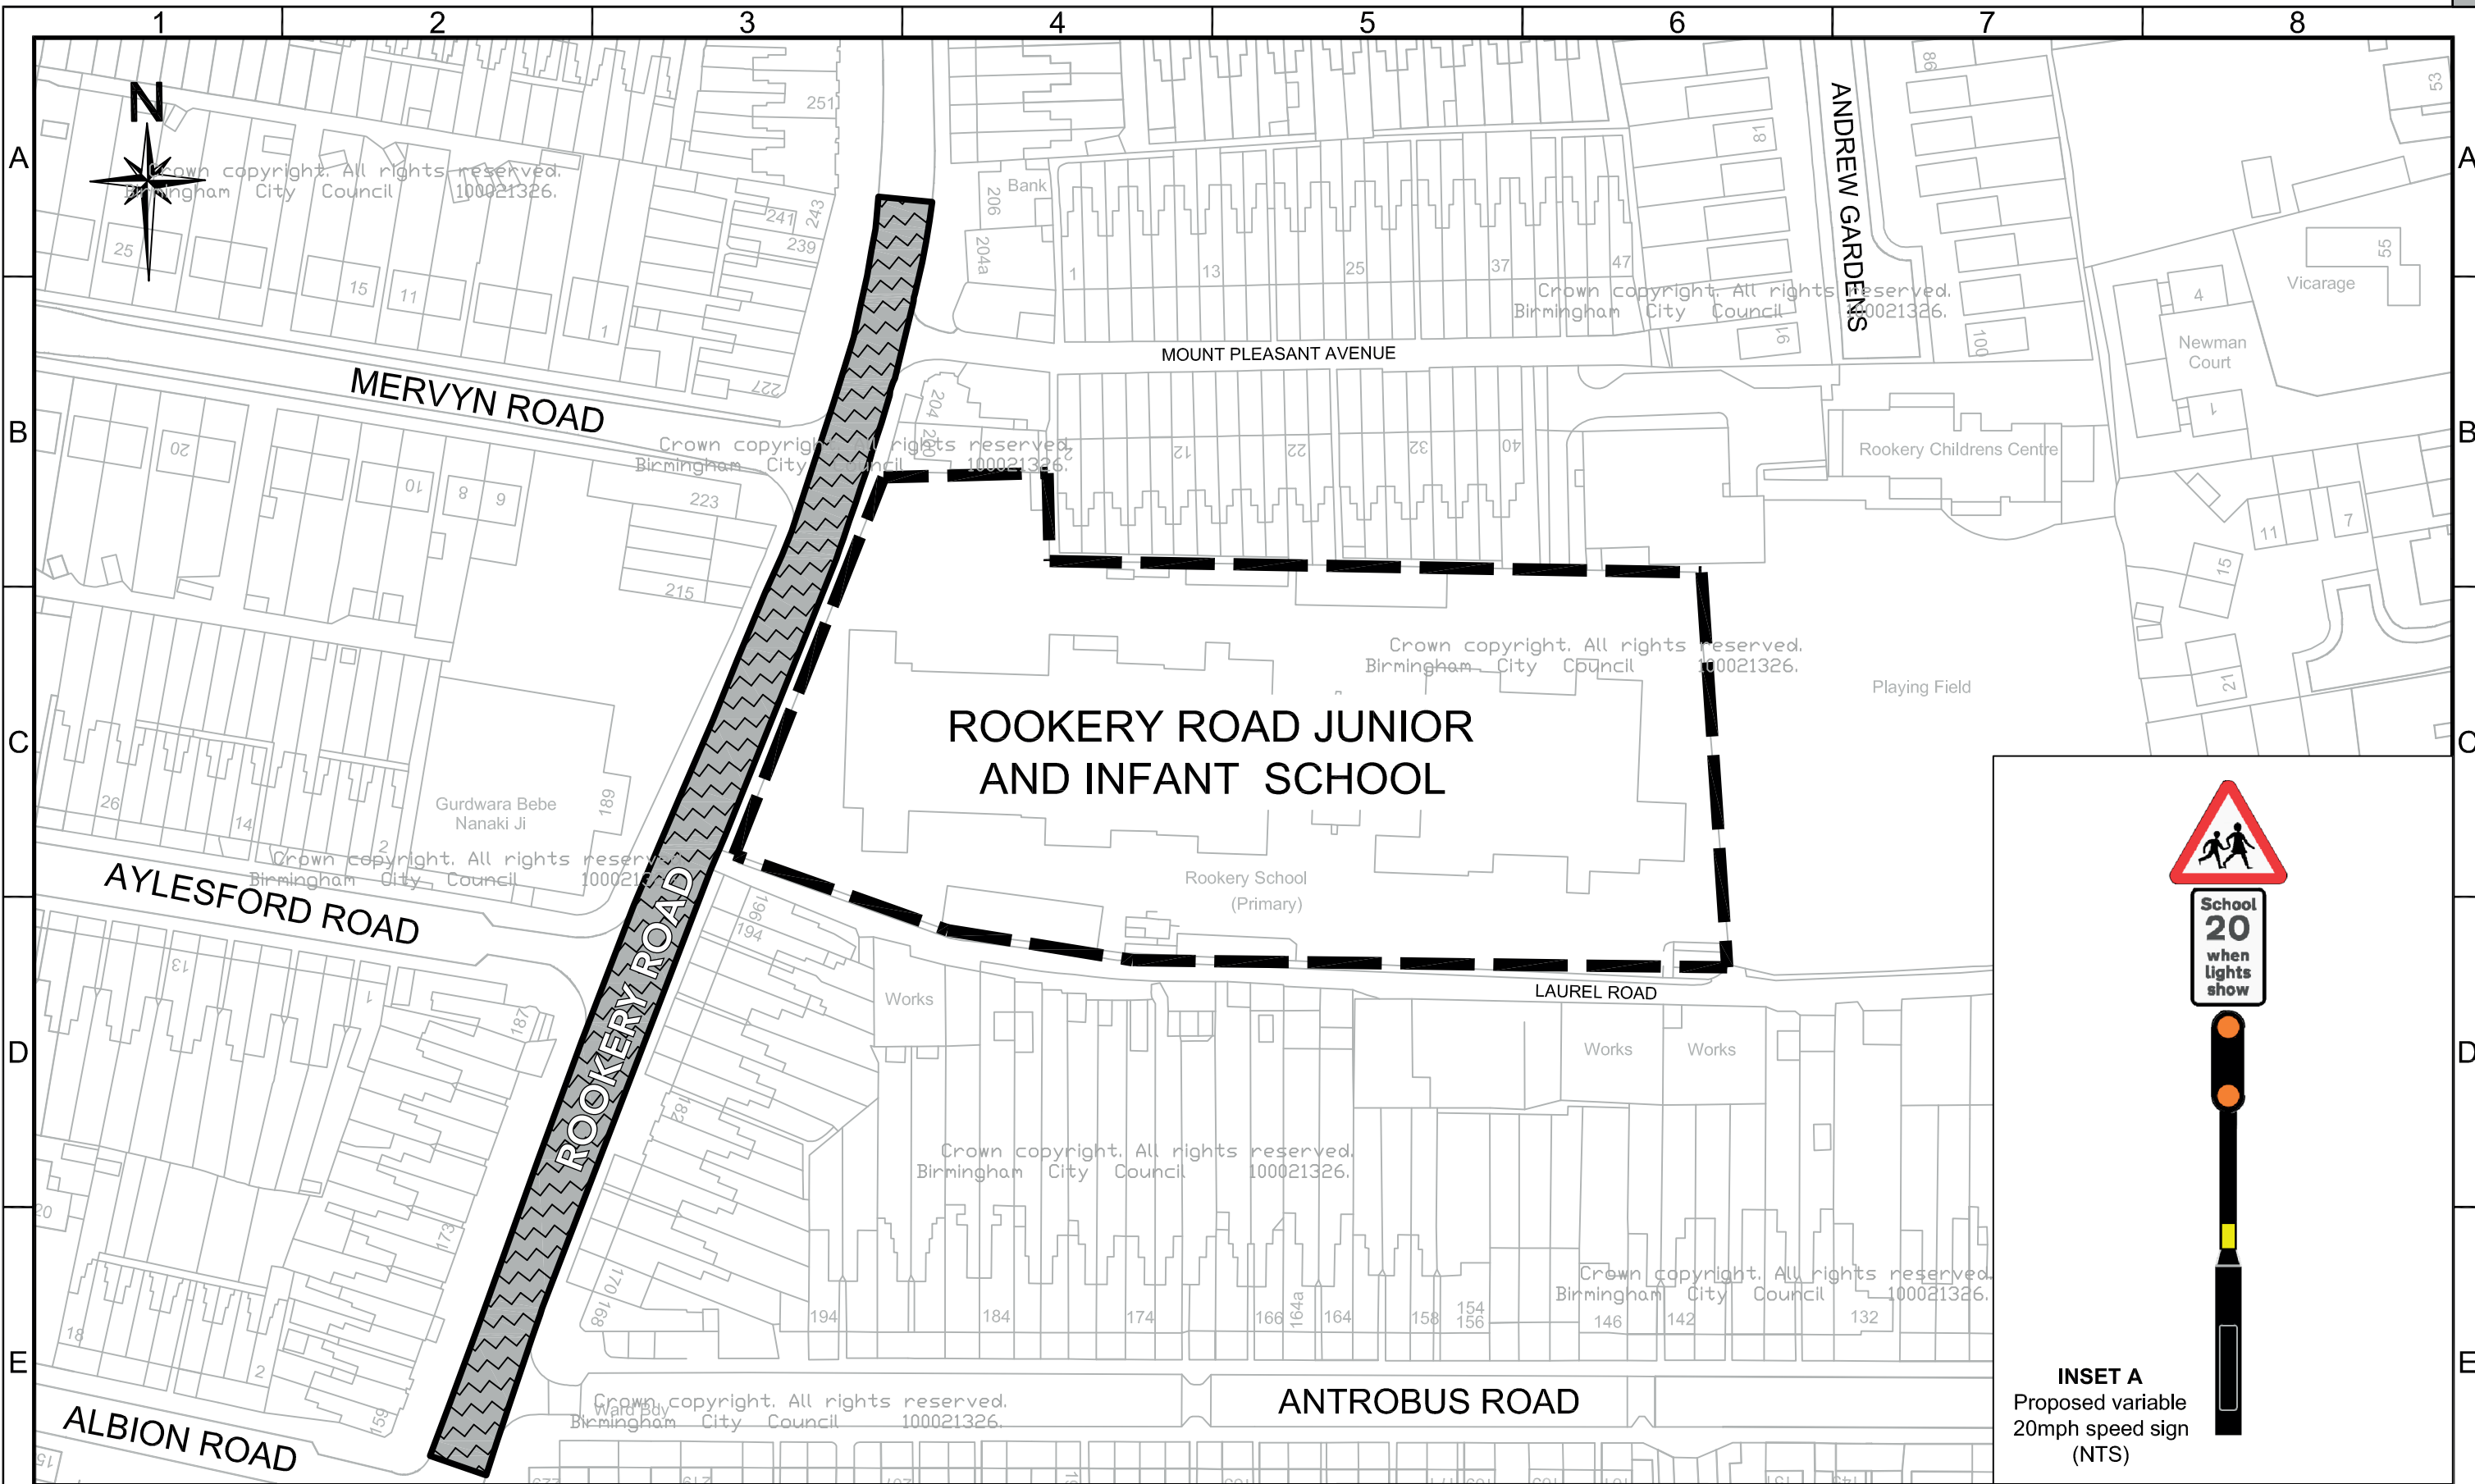

School
20
when
lights
show



INSET A
Proposed variable
20mph speed sign
(NTS)

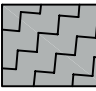Key:-
 Proposed section of the road affected by the variable 20mph speed limit



SCHEME		VARIABLE 20MPH SPEED LIMITS OUTSIDE SCHOOLS			
DRAWING		ROOKERY ROAD JUNIOR AND INFANT SCHOOL		DATE	REV.
DRWN	NH	DESIGNER	PM	REVISIONS	DRN
	20/01/17	RSM	20/01/17	PS	20/01/17
DRAWING STATUS				SCALE	
GENERAL				1:1000	
DWG. No				CA-02526_S13_009	

This map is based upon Ordnance Survey material with the permission of Ordnance Survey on behalf of the Controller of Her Majesty's Stationery Office Crown copyright. Unauthorised reproduction infringes Crown copyright and may lead to prosecution or civil proceedings. B.C.C. Licence No 100021326 Date 2016