

Birmingham City Council
 PHIL EDWARDS
 ASSISTANT DIRECTOR - TRANSPORT & CONNECTIVITY
 1 LANCASTER CIRCUS
 BIRMINGHAM B2 2JE

This map is based on Ordnance Survey material with the permission of Ordnance Survey on behalf of the Controller of Her Majesty's Stationary Office c Crown copyright. Unauthorised reproduction infringes Crown copyright and may lead to prosecution or civil proceeding. Birmingham City Council 100021326 (2019)

SCHEME

**BIRMINGHAM CITY COUNCIL
 (INNER ZONE BIRMINGHAM)
 (CONTROLLED PARKING ZONE)
 ORDER 2014**

DRAWING

PLAN REF: 406287SEN

EFFECTIVE DATE XX/12/2021

N


Traffic Regulation Order Proposal.

Restricted Zone Boundary.

Traffic Regulation Order Boundary.
 Only this Traffic Regulation Order Restrictions shown within this boundary. Restrictions outside this boundary are not shown."

DATE	REV	REVISIONS	DRN.	DES.	P.M.
SCALE 1:1250		STATUS INFORMATION			
P.M. RB	03/11/21	DESIGNER PK	03/11/21	DRAWN PK	03/11/21
DRAWING NO CA-03007_406287_001				REV. A	
DRAWING UNITS ARE MILLIMETRES A3 SHEET					

LAST SAVED 30/11/2021
 ISWVCCG112\Infrastructure\Projects\Commissions\CA-03007_Snow Hill Public Realm\3.0_Technical\Project 1.1 - Colmore Row East and Livery Street\19 TRO (FOA, Taxi, Crossing)\Re Advertise Prem\Colmore Row\CA-03007_406287 RevA CPZ 3 sheets.dwg

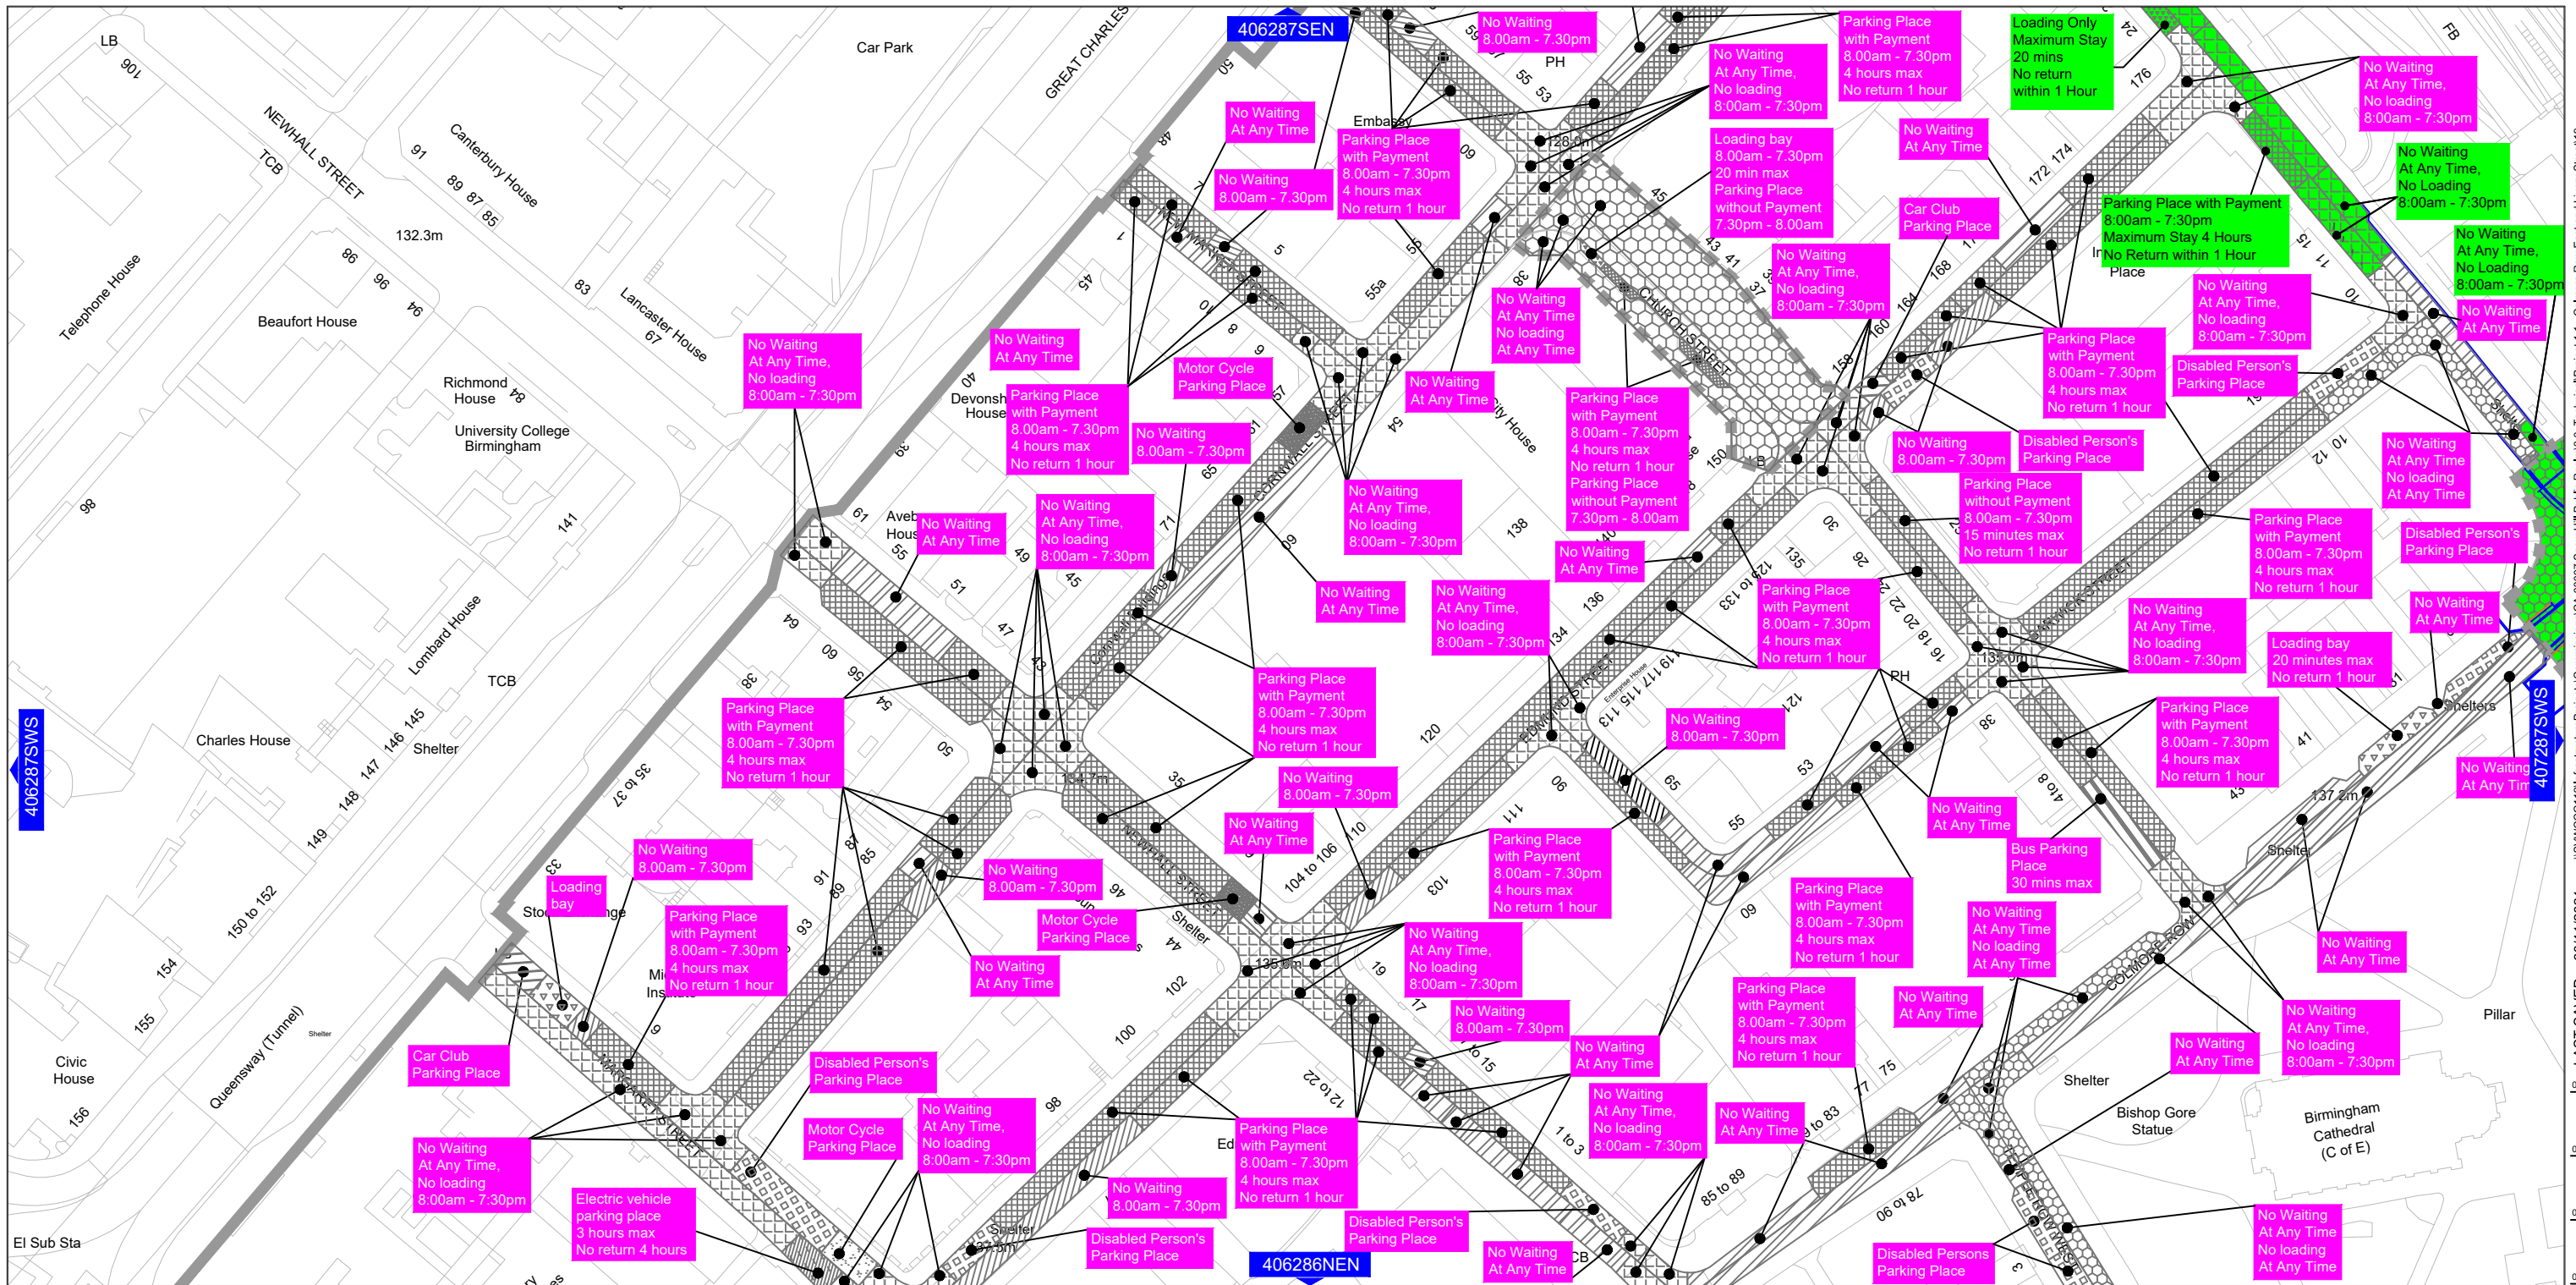

Birmingham City Council
 PHIL EDWARDS
 ASSISTANT DIRECTOR - TRANSPORT & CONNECTIVITY
 1 LANCASTER CIRCUS
 BIRMINGHAM B2 2JE

This map is based on Ordnance Survey material with the permission of Ordnance Survey on behalf of the Controller of Her Majesty's Stationary Office c Crown copyright. Unauthorised reproduction infringes Crown copyright and may lead to prosecution or civil proceeding. Birmingham City Council 100021326 (2019)

SCHEME

**BIRMINGHAM CITY COUNCIL
 (INNER ZONE BIRMINGHAM)
 (CONTROLLED PARKING ZONE)
 ORDER 2014**

DRAWING

PLAN REF: 406287SES

EFFECTIVE DATE XX/12/2021

N


Traffic Regulation Order Proposal.

Restricted Zone Boundary.

Traffic Regulation Order Boundary.
 Only this Traffic Regulation Order Restrictions shown within this boundary. Restrictions outside this boundary are not shown."

DATE	REV	REVISIONS	DRN.	DES.	P.M.
SCALE 1:1250		STATUS INFORMATION			
P.M. RB	03/11/21	DESIGNER PK	03/11/21	DRAWN PK	03/11/21
DRAWING NO CA-03007_406287_002					REV. A
DRAWING UNITS ARE MILLIMETRES A3 SHEET					

LAST SAVED 30/11/2021
 ISWVCCG112\Infrastructure\Projects\Commissions\CA-03007_Snow Hill Public Realm\3.0_Technical\Project 1.1 - Colmore Row East and Livery Street\19
 TRO (FOA, Taxi, Crossing)\Re_Advertise_Prem\Colmore Row\CA-03007_406287 RevA CPZ 3 sheets.dwg

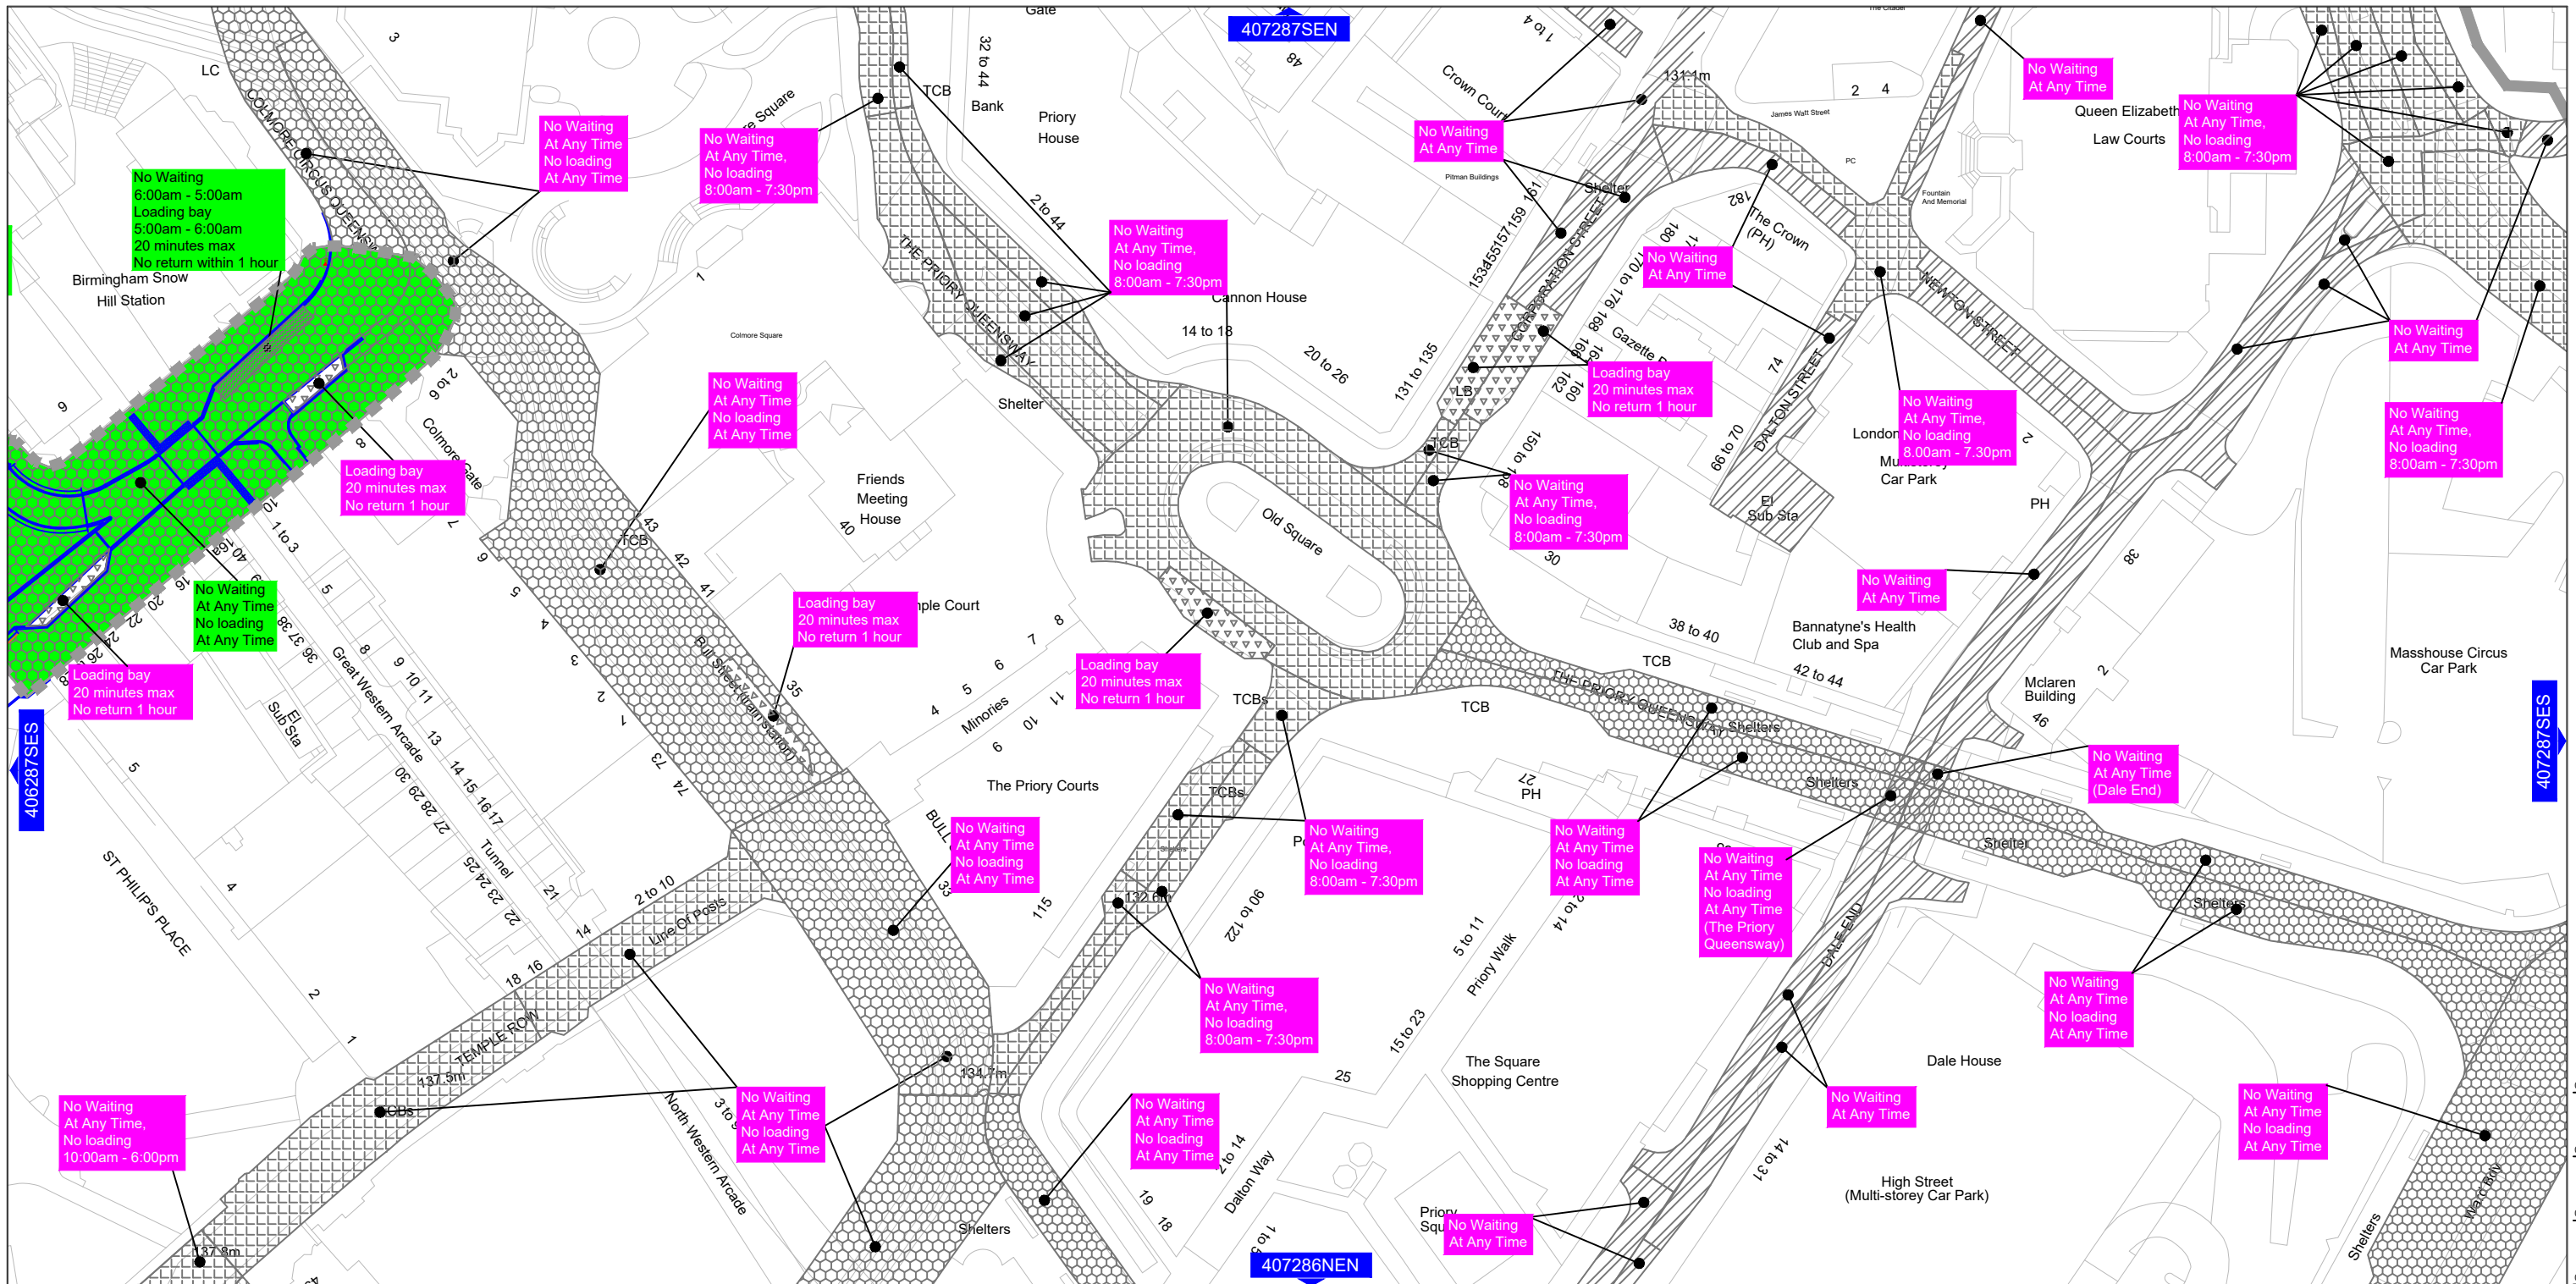

Birmingham City Council

PHIL EDWARDS
 ASSISTANT DIRECTOR - TRANSPORT & CONNECTIVITY
 1 LANCASTER CIRCUS
 BIRMINGHAM B2 2JE

This map is based on Ordnance Survey material with the permission of Ordnance Survey on behalf of the Controller of Her Majesty's Stationary Office © Crown copyright. Unauthorised reproduction infringes Crown copyright and may lead to prosecution or civil proceeding. Birmingham City Council 100021326 (2019)

SCHEME

**BIRMINGHAM CITY COUNCIL
 (INNER ZONE BIRMINGHAM)
 (CONTROLLED PARKING ZONE)
 ORDER 2014**

DRAWING

PLAN REF: 407287SWS

EFFECTIVE DATE XX/12/2021

N

Traffic Regulation Order Proposal.

Restricted Zone Boundary.

Traffic Regulation Order Boundary.
 Only this Traffic Regulation Order Restrictions shown within this boundary. Restrictions outside this boundary are not shown."

DATE	REV	REVISIONS	DRN.	DES.	P.M.
SCALE 1:1250		STATUS INFORMATION			
P.M. RB	03/11/21	DESIGNER PK	03/11/21	DRAWN PK	03/11/21
DRAWING NO CA-03007_406287_003				REV. A	
DRAWING UNITS ARE MILLIMETRES A3 SHEET					

LAST SAVED 30/11/2021
 IS:\WCCG112\Infrastructure\Projects\Commissions\CA-03007_Snow Hill Public Realm\3.0_Technical\Project 1.1 - Colmore Row East and Livery Street\19 TRO (FOA, Taxi, Crossing)\Re Advertise Plem\Colmore Row\CA-03007_406287 RevA CPZ 3 sheets.dwg