


# Cornwall Street

## Consultation Proposal

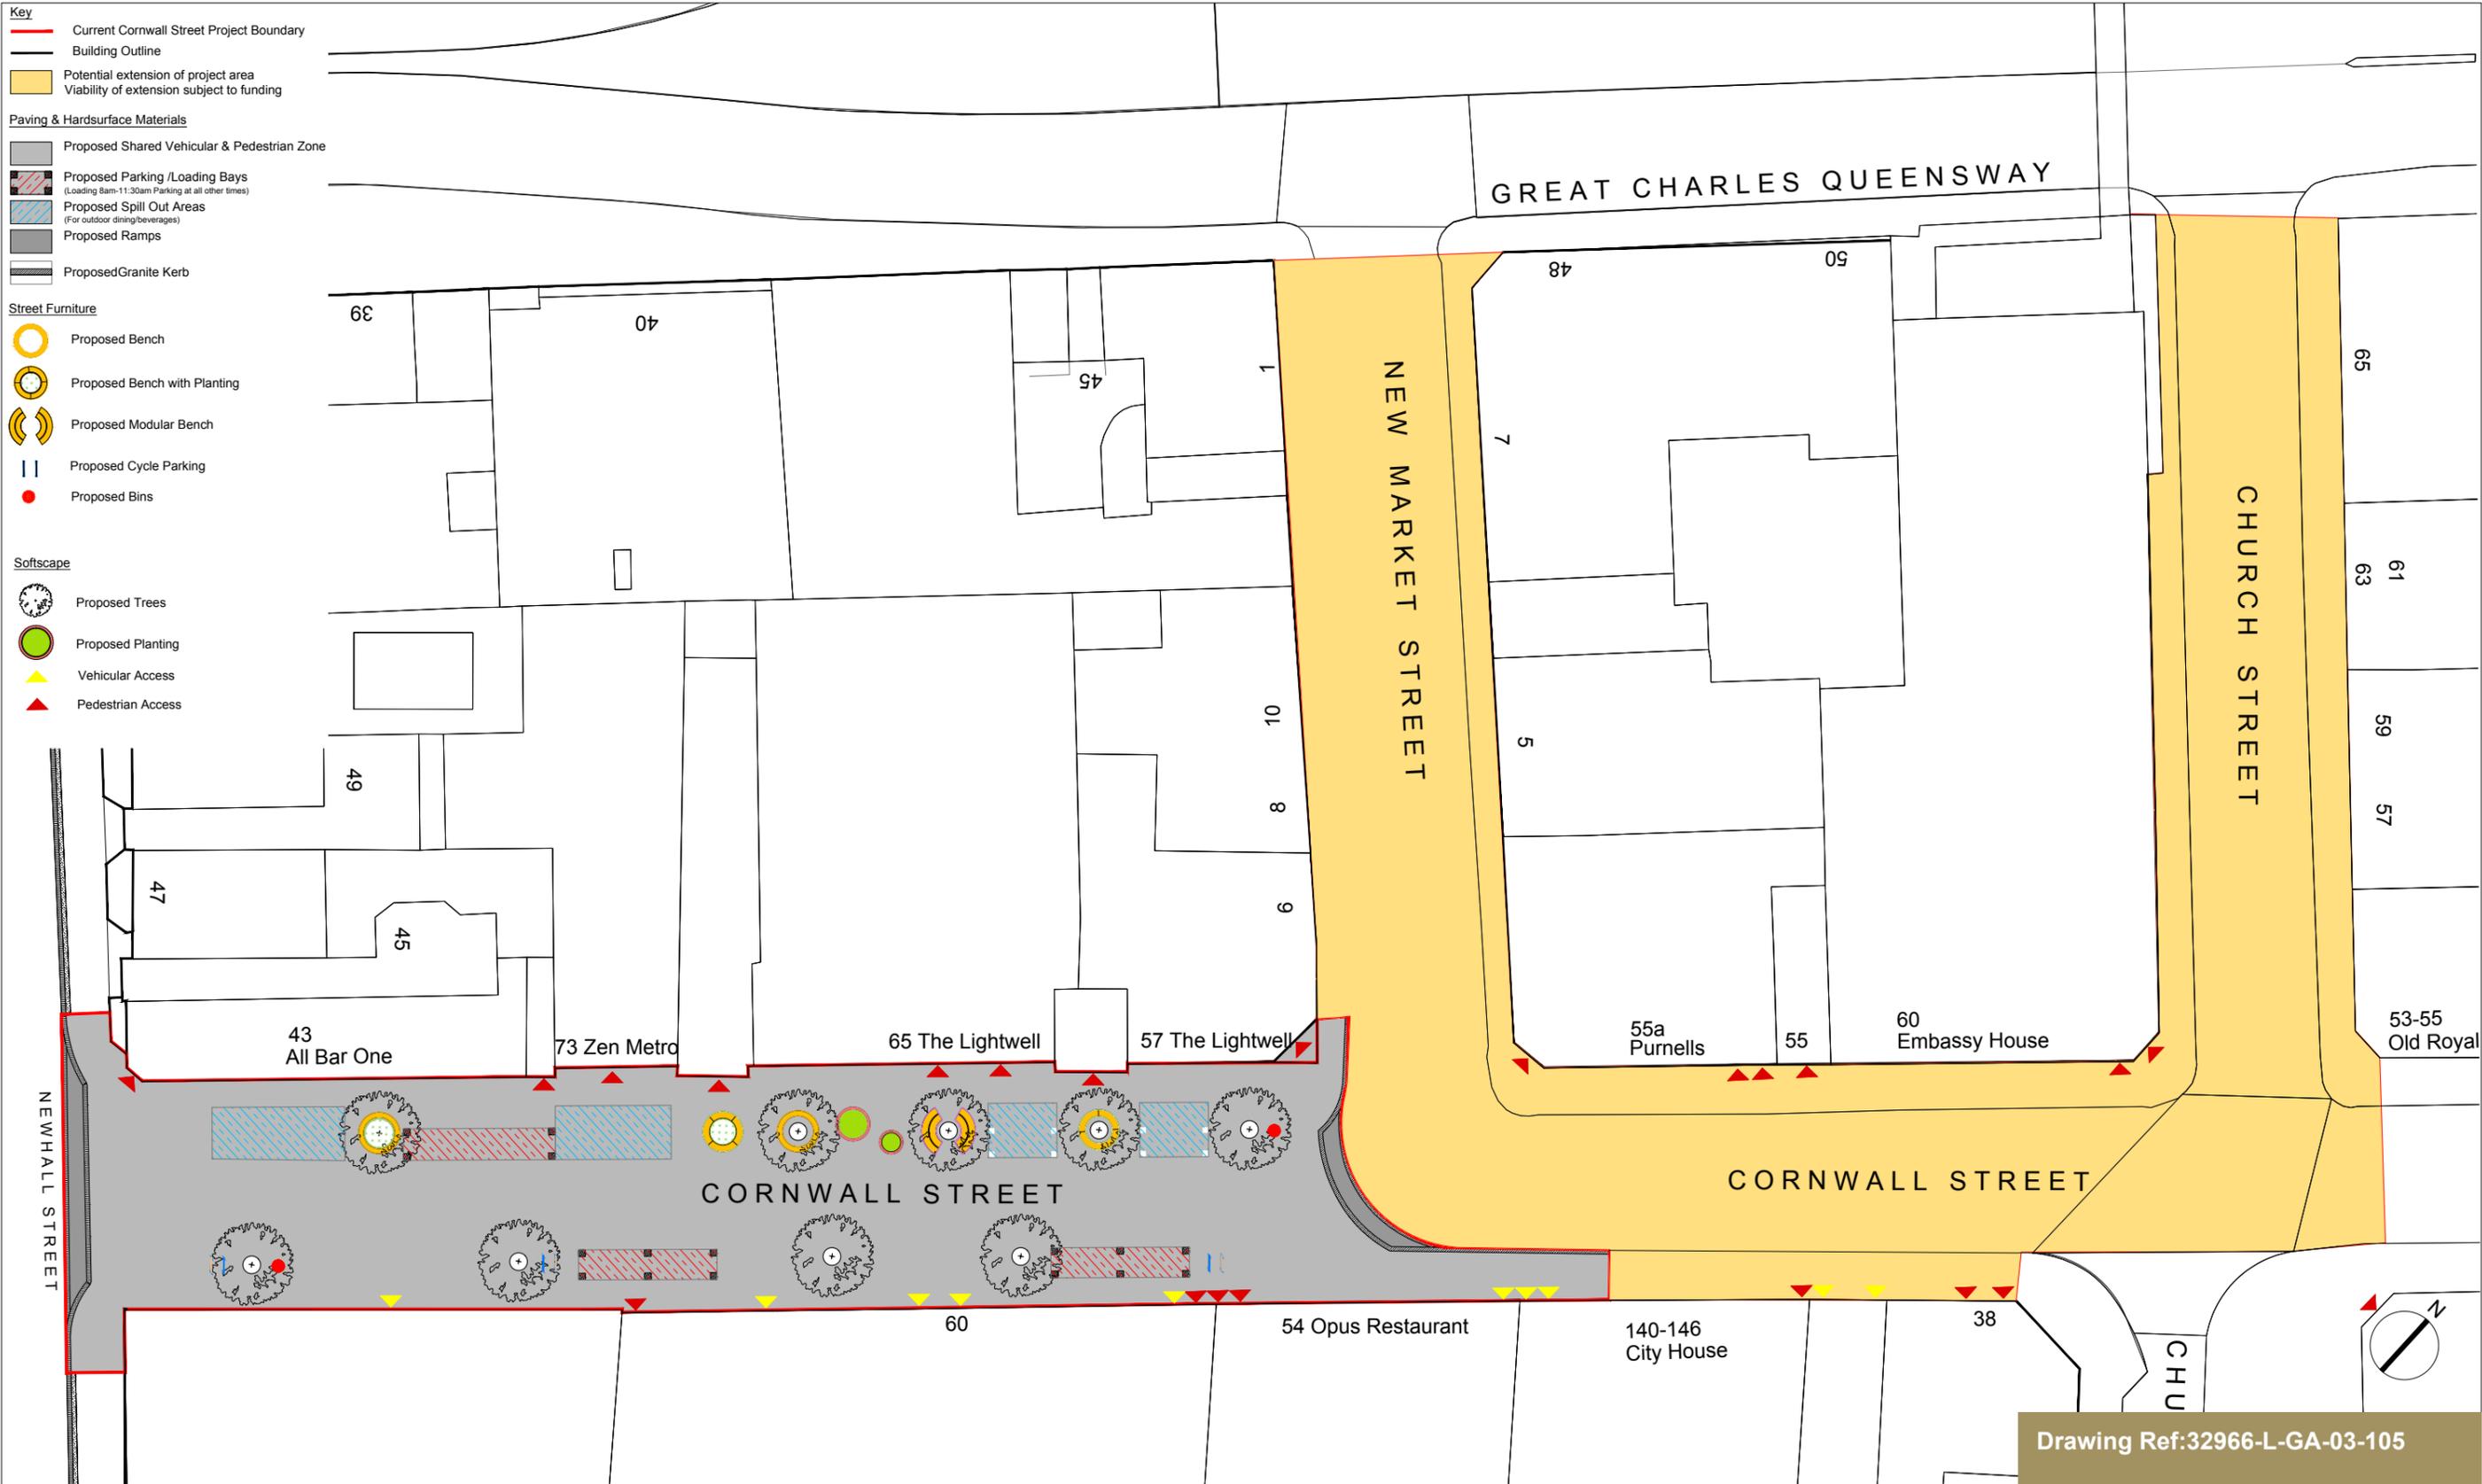

Drawing Ref:32966-L-GA-03-105