


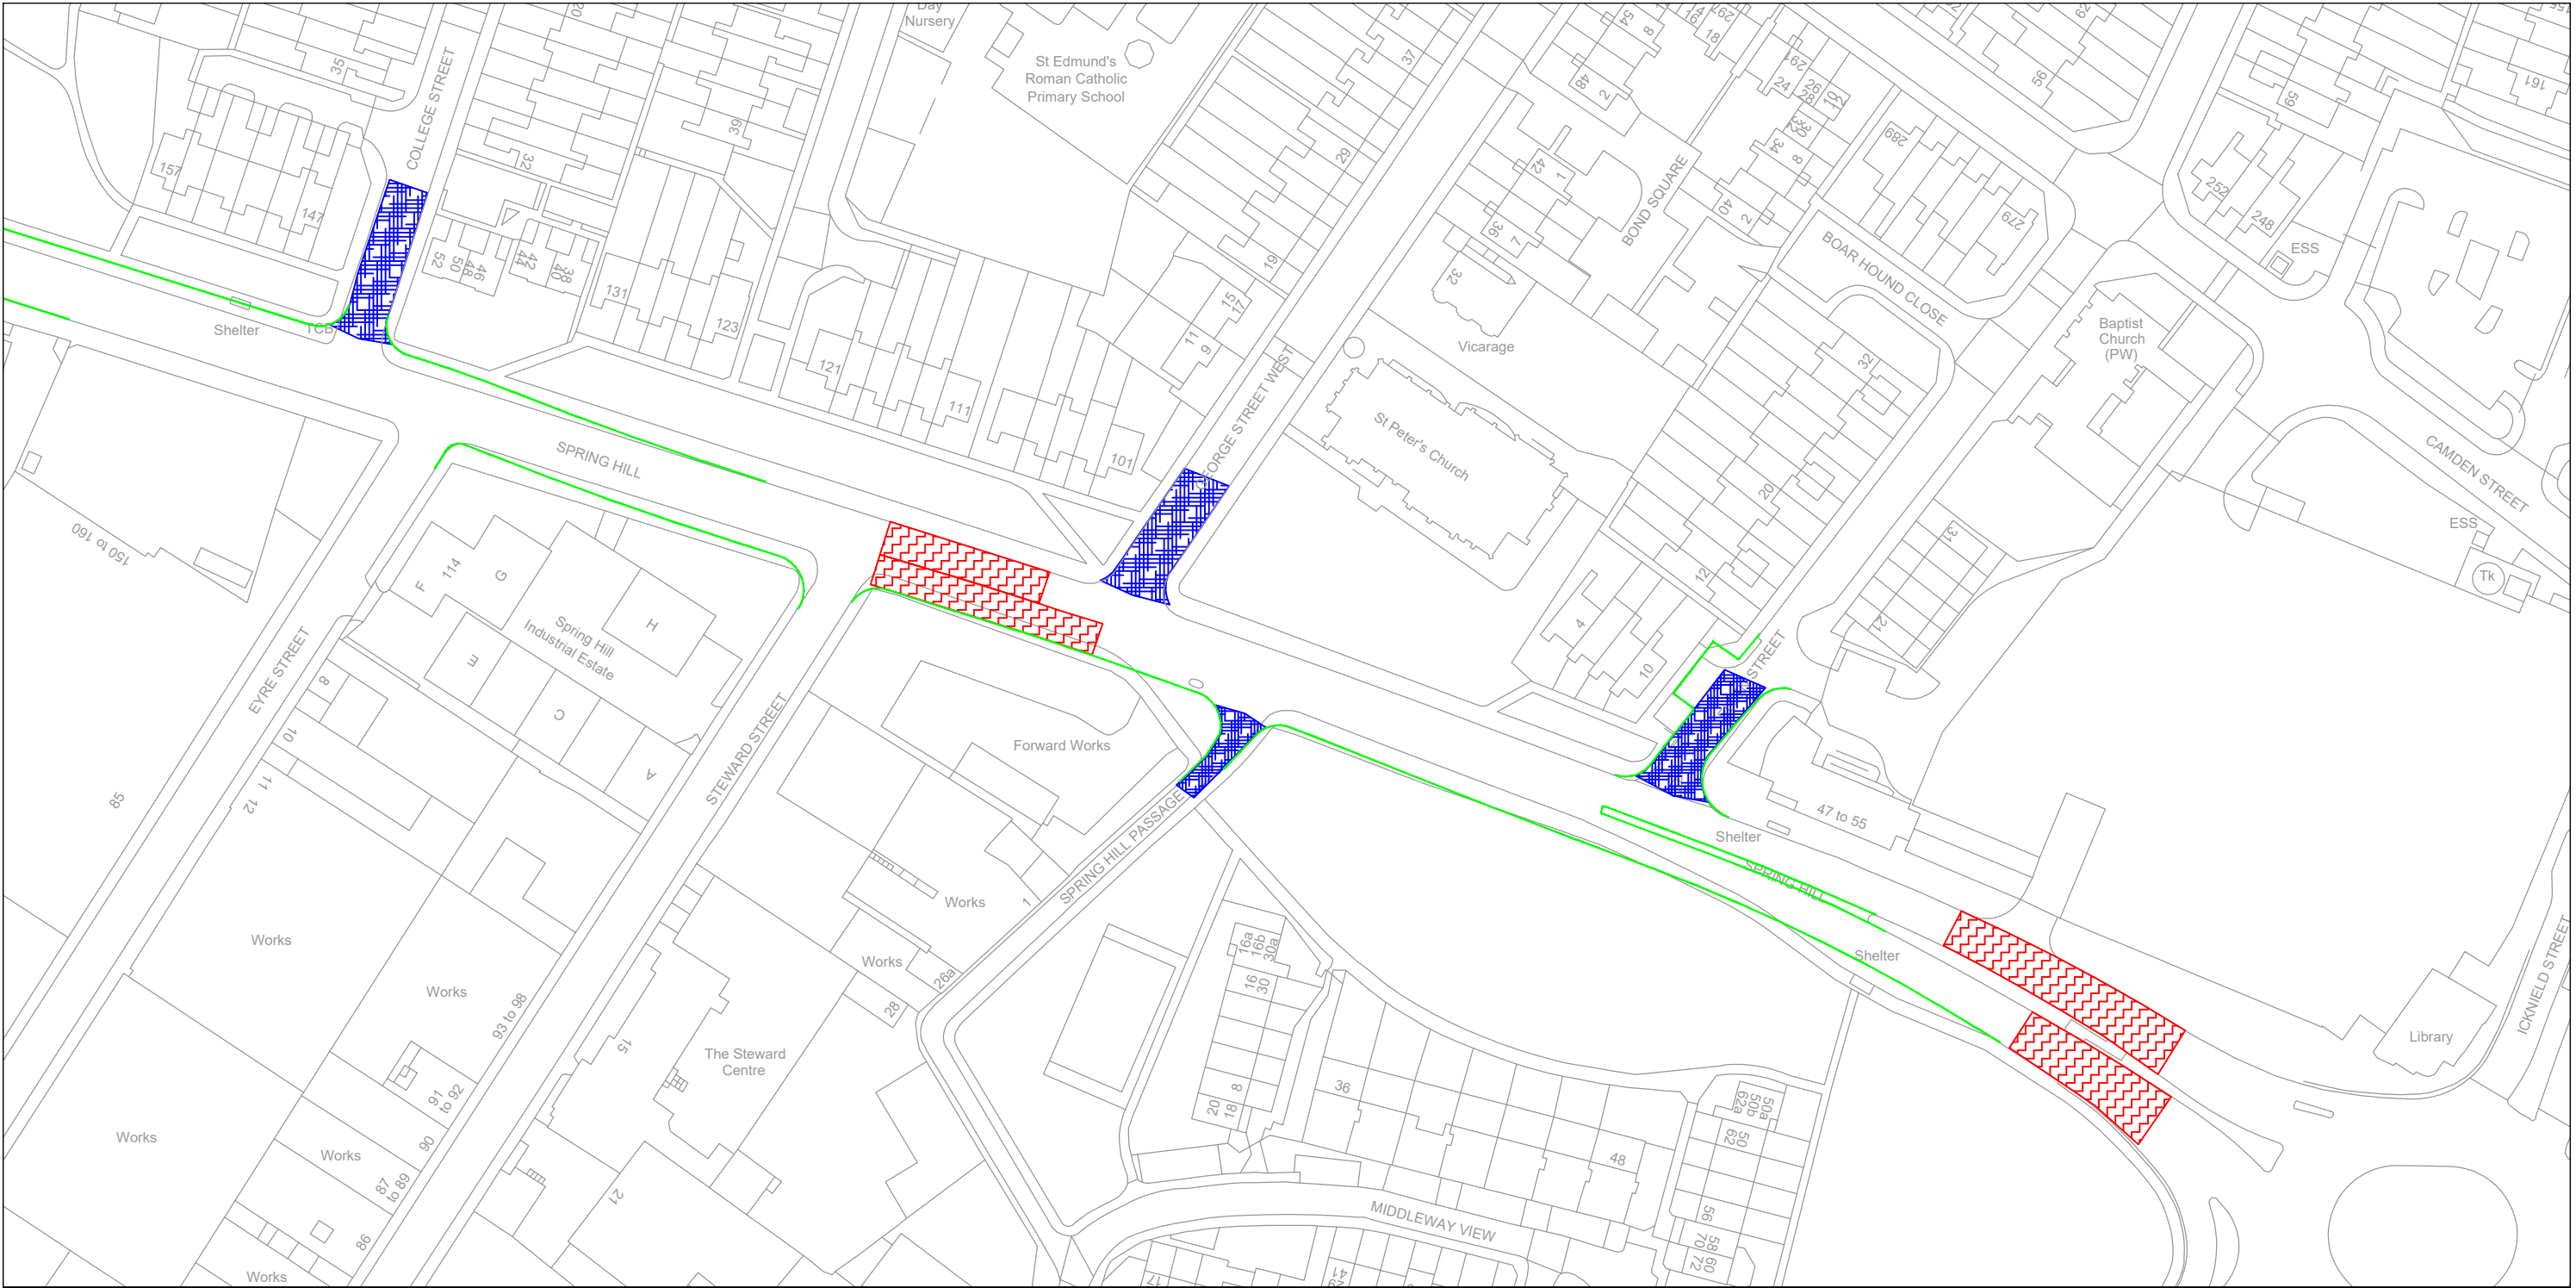

Birmingham City Council
PHIL EDWARDS
ASSISTANT DIRECTOR - TRANSPORT & CONNECTIVITY
1 LANCASTER CIRCUS
BIRMINGHAM B2 2JE

SCHEME
**Birmingham City Council
(A457 Spring Hill Etc)**

DRAWING
Pedestrian Crossings



KEY



Footprint of Toucan Crossings



Footprint of Parallel Crossings



Proposed New Kerbline

This map is based on Ordnance Survey material with the permission of Ordnance Survey on behalf of the Controller of Her Majesty's Stationary Office c Crown copyright. Unauthorised reproduction infringes Crown copyright and may lead to prosecution or civil proceeding. Birmingham City Council 100021326 (2019)

DATE	REV	REVISIONS	DRN.	DES.	P.M.
SCALE		STATUS			
1:1250		INFORMATION			
P.M.		DESIGNER	DRAWN		
RW		PK	PK		
DRAWING NO					REV.
G-CA 02715 S1 411 01					-
DRAWING UNITS ARE METRES A3 SHEET					