

CONTINUED ON G_CA-02715_S1_413_02

Birmingham City Council
PHIL EDWARDS
ASSISTANT DIRECTOR - TRANSPORT & CONNECTIVITY
1 LANCASTER CIRCUS
BIRMINGHAM B2 2JE

SCHEME
**Birmingham City Council
(A457 Spring Hill Etc)
Cycle Track & Shared Use Footway**


DRAWING
Cycle Provision

KEY

- Segregated Cycleway
- Non-segregated Shared Use Footway/Cycleway
- Proposed New Kerbline

This map is based on Ordnance Survey material with the permission of Ordnance Survey on behalf of the Controller of Her Majesty's Stationary Office c Crown copyright. Unauthorised reproduction infringes Crown copyright and may lead to prosecution or civil proceeding. Birmingham City Council 100021326 (2019)

DATE	REV	REVISIONS			DRN.	DES.	P.M.
SCALE		STATUS		INFORMATION			
1:1250							
P.M.	DESIGNER			DRAWN		REV.	
RW		PK			PK		
DRAWING NO						REV.	
G CA-02715 S1 413 01						-	
DRAWING UNITS ARE METRES A3 SHEET							

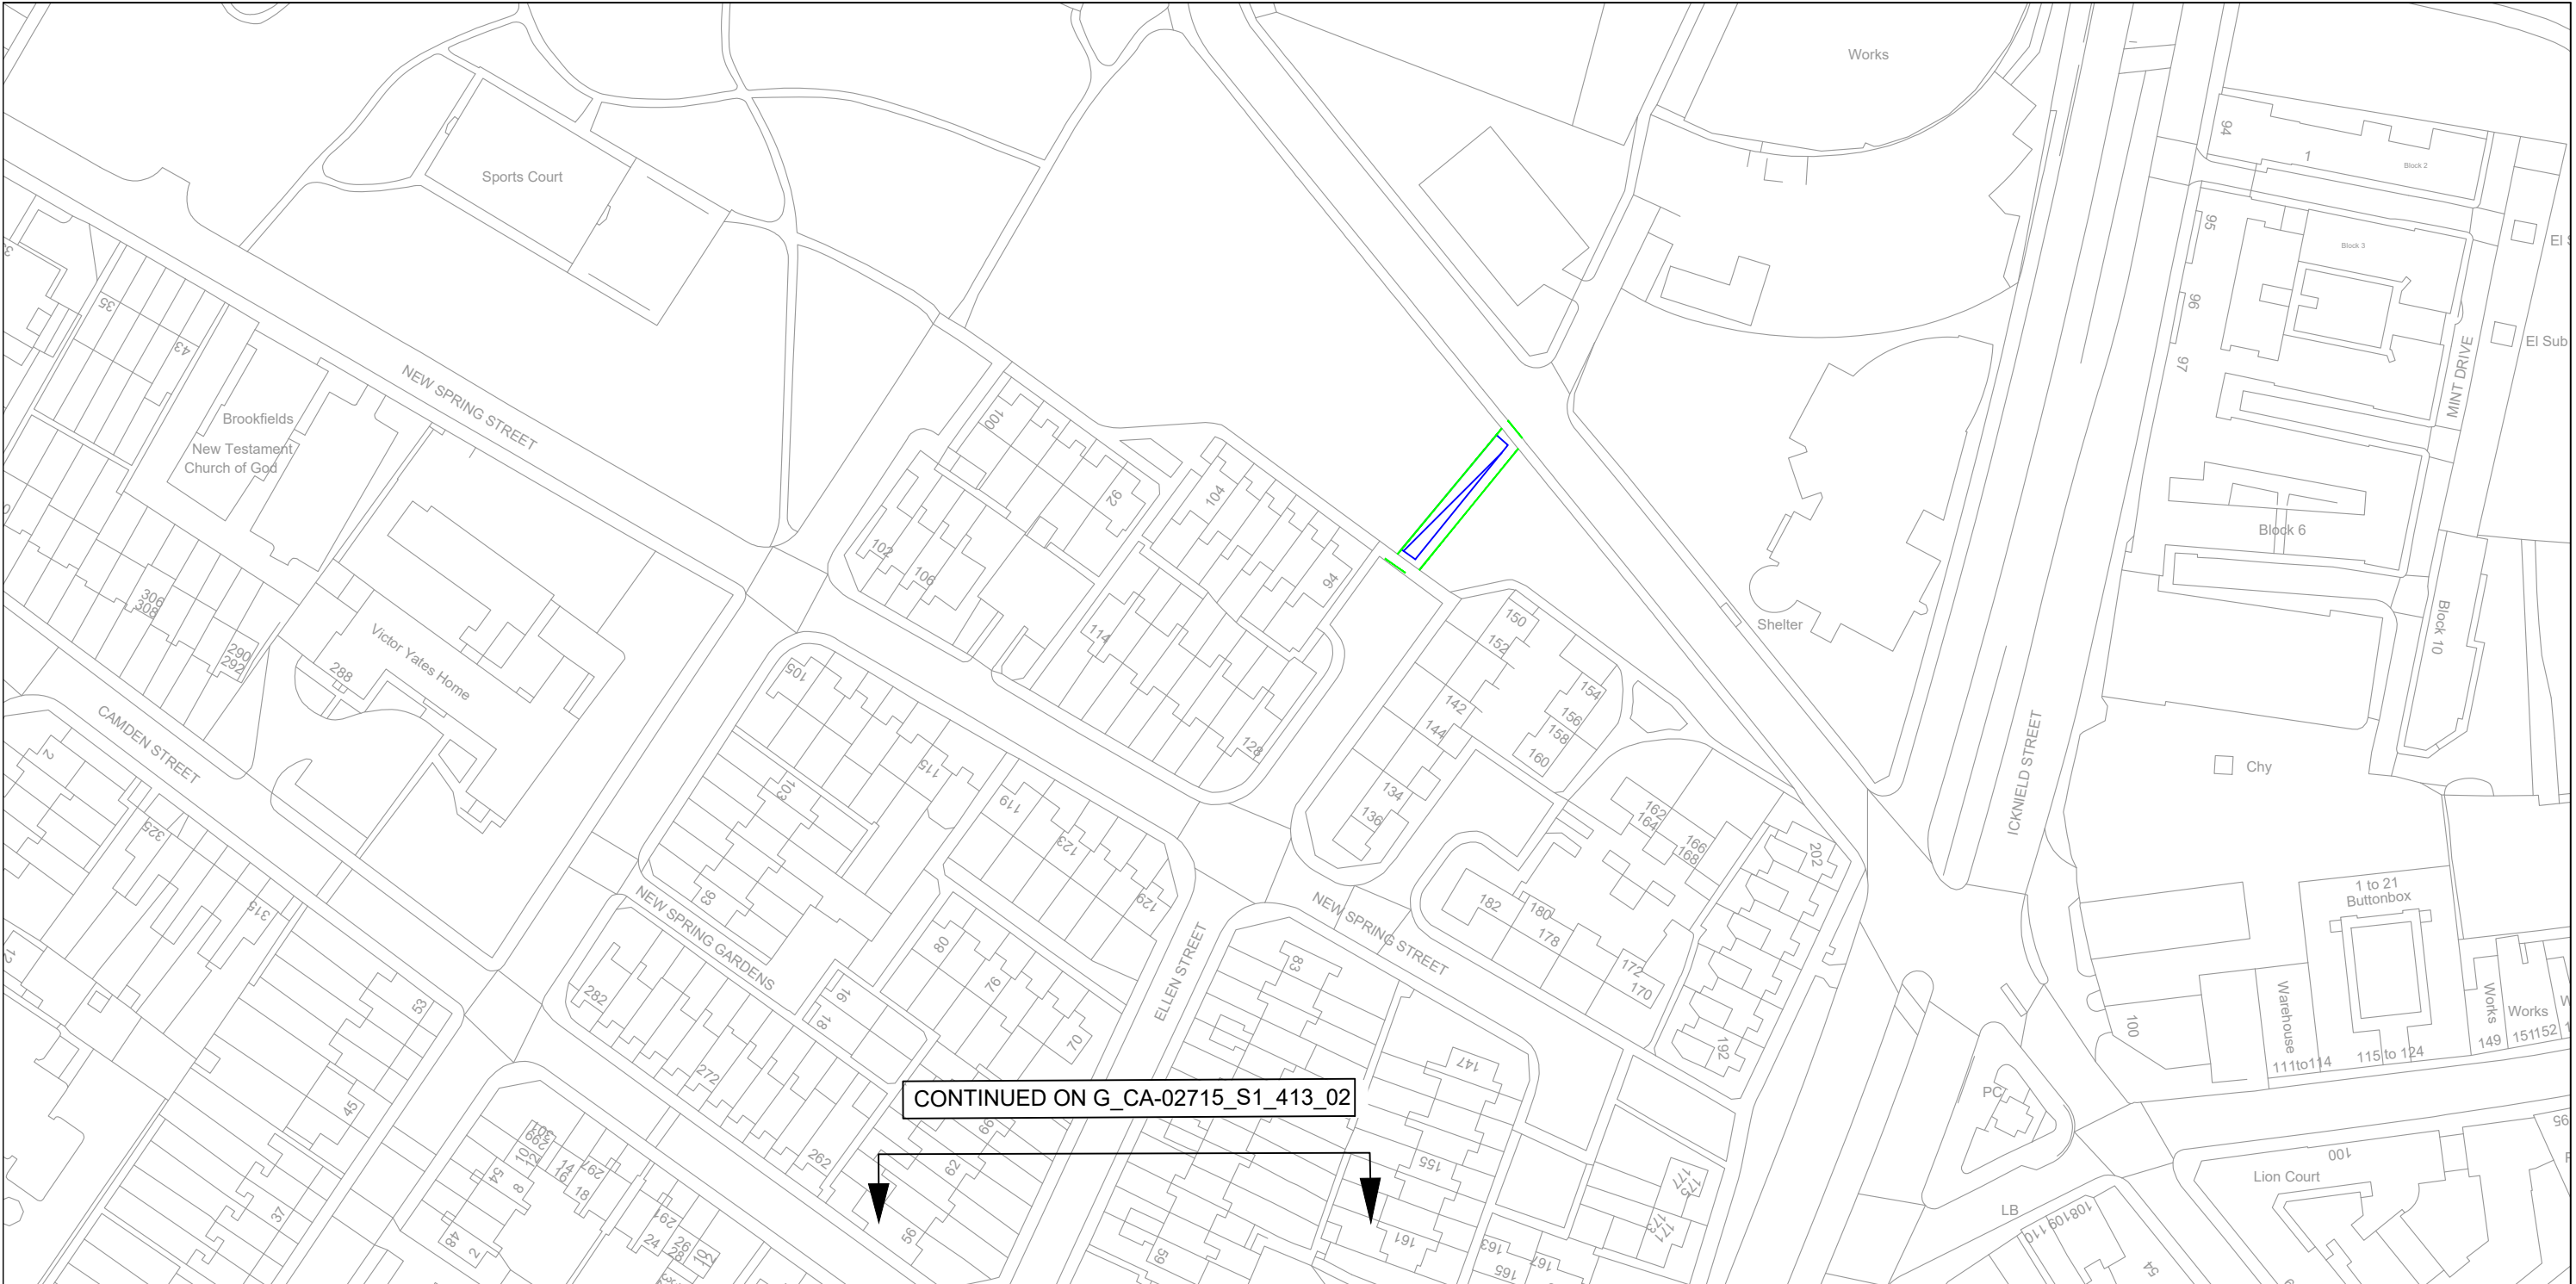

Birmingham City Council
PHIL EDWARDS
ASSISTANT DIRECTOR - TRANSPORT & CONNECTIVITY
1 LANCASTER CIRCUS
BIRMINGHAM B2 2JE

SCHEME
**Birmingham City Council
(A457 Spring Hill Etc)
Order 202***

DRAWING
Cycle Provision



KEY



Segregated Cycleway



Non-segregated Shared Use
Footway/Cycleway



Proposed New Kerbline

This map is based on Ordnance Survey material with the permission of Ordnance Survey on behalf of the Controller of Her Majesty's Stationary Office c Crown copyright. Unauthorised reproduction infringes Crown copyright and may lead to prosecution or civil proceeding. Birmingham City Council 100021326 (2019)

DATE	REV	REVISIONS	DRN.	DES.	P.M.
SCALE		STATUS			
1:1250		INFORMATION			
P.M.	RW	DESIGNER	DRAWN		PK
DRAWING NO					REV.
G_CA-02715_S1_413_03					-
DRAWING UNITS ARE METRES A3 SHEET					