

Birmingham City Council
PHIL EDWARDS
ASSISTANT DIRECTOR - TRANSPORT & CONNECTIVITY
1 LANCASTER CIRCUS
BIRMINGHAM B2 2JE

SCHEME


**BIRMINGHAM CITY COUNCIL
(A457 SPRING HILL ETC BIRMINGHAM)
(TRAFFIC REGULATION) ORDER 202***

DRAWING


**Plan Reference: 405287SEN
Effective Date:**

This map is based on Ordnance Survey material with the permission of Ordnance Survey on behalf of the Controller of Her Majesty's Stationary Office c Crown copyright. Unauthorised reproduction infringes Crown copyright and may lead to prosecution or civil proceeding. Birmingham City Council 100021326 (2019)


N



KEY:

 Traffic Regulation Order Boundary.
Only this Traffic Regulation Order's restrictions are shown on this plan.

DATE	REV	REVISIONS	DRN.	DES.	P.M.
SCALE		STATUS			
1:1250		INFORMATION			
P.M.		DESIGNER	DRAWN		
RW		PK	PK		
DRAWING NO					REV.
G-CA-02715_S1_414_405287SEN					-
DRAWING UNITS ARE METRES A3 SHEET					

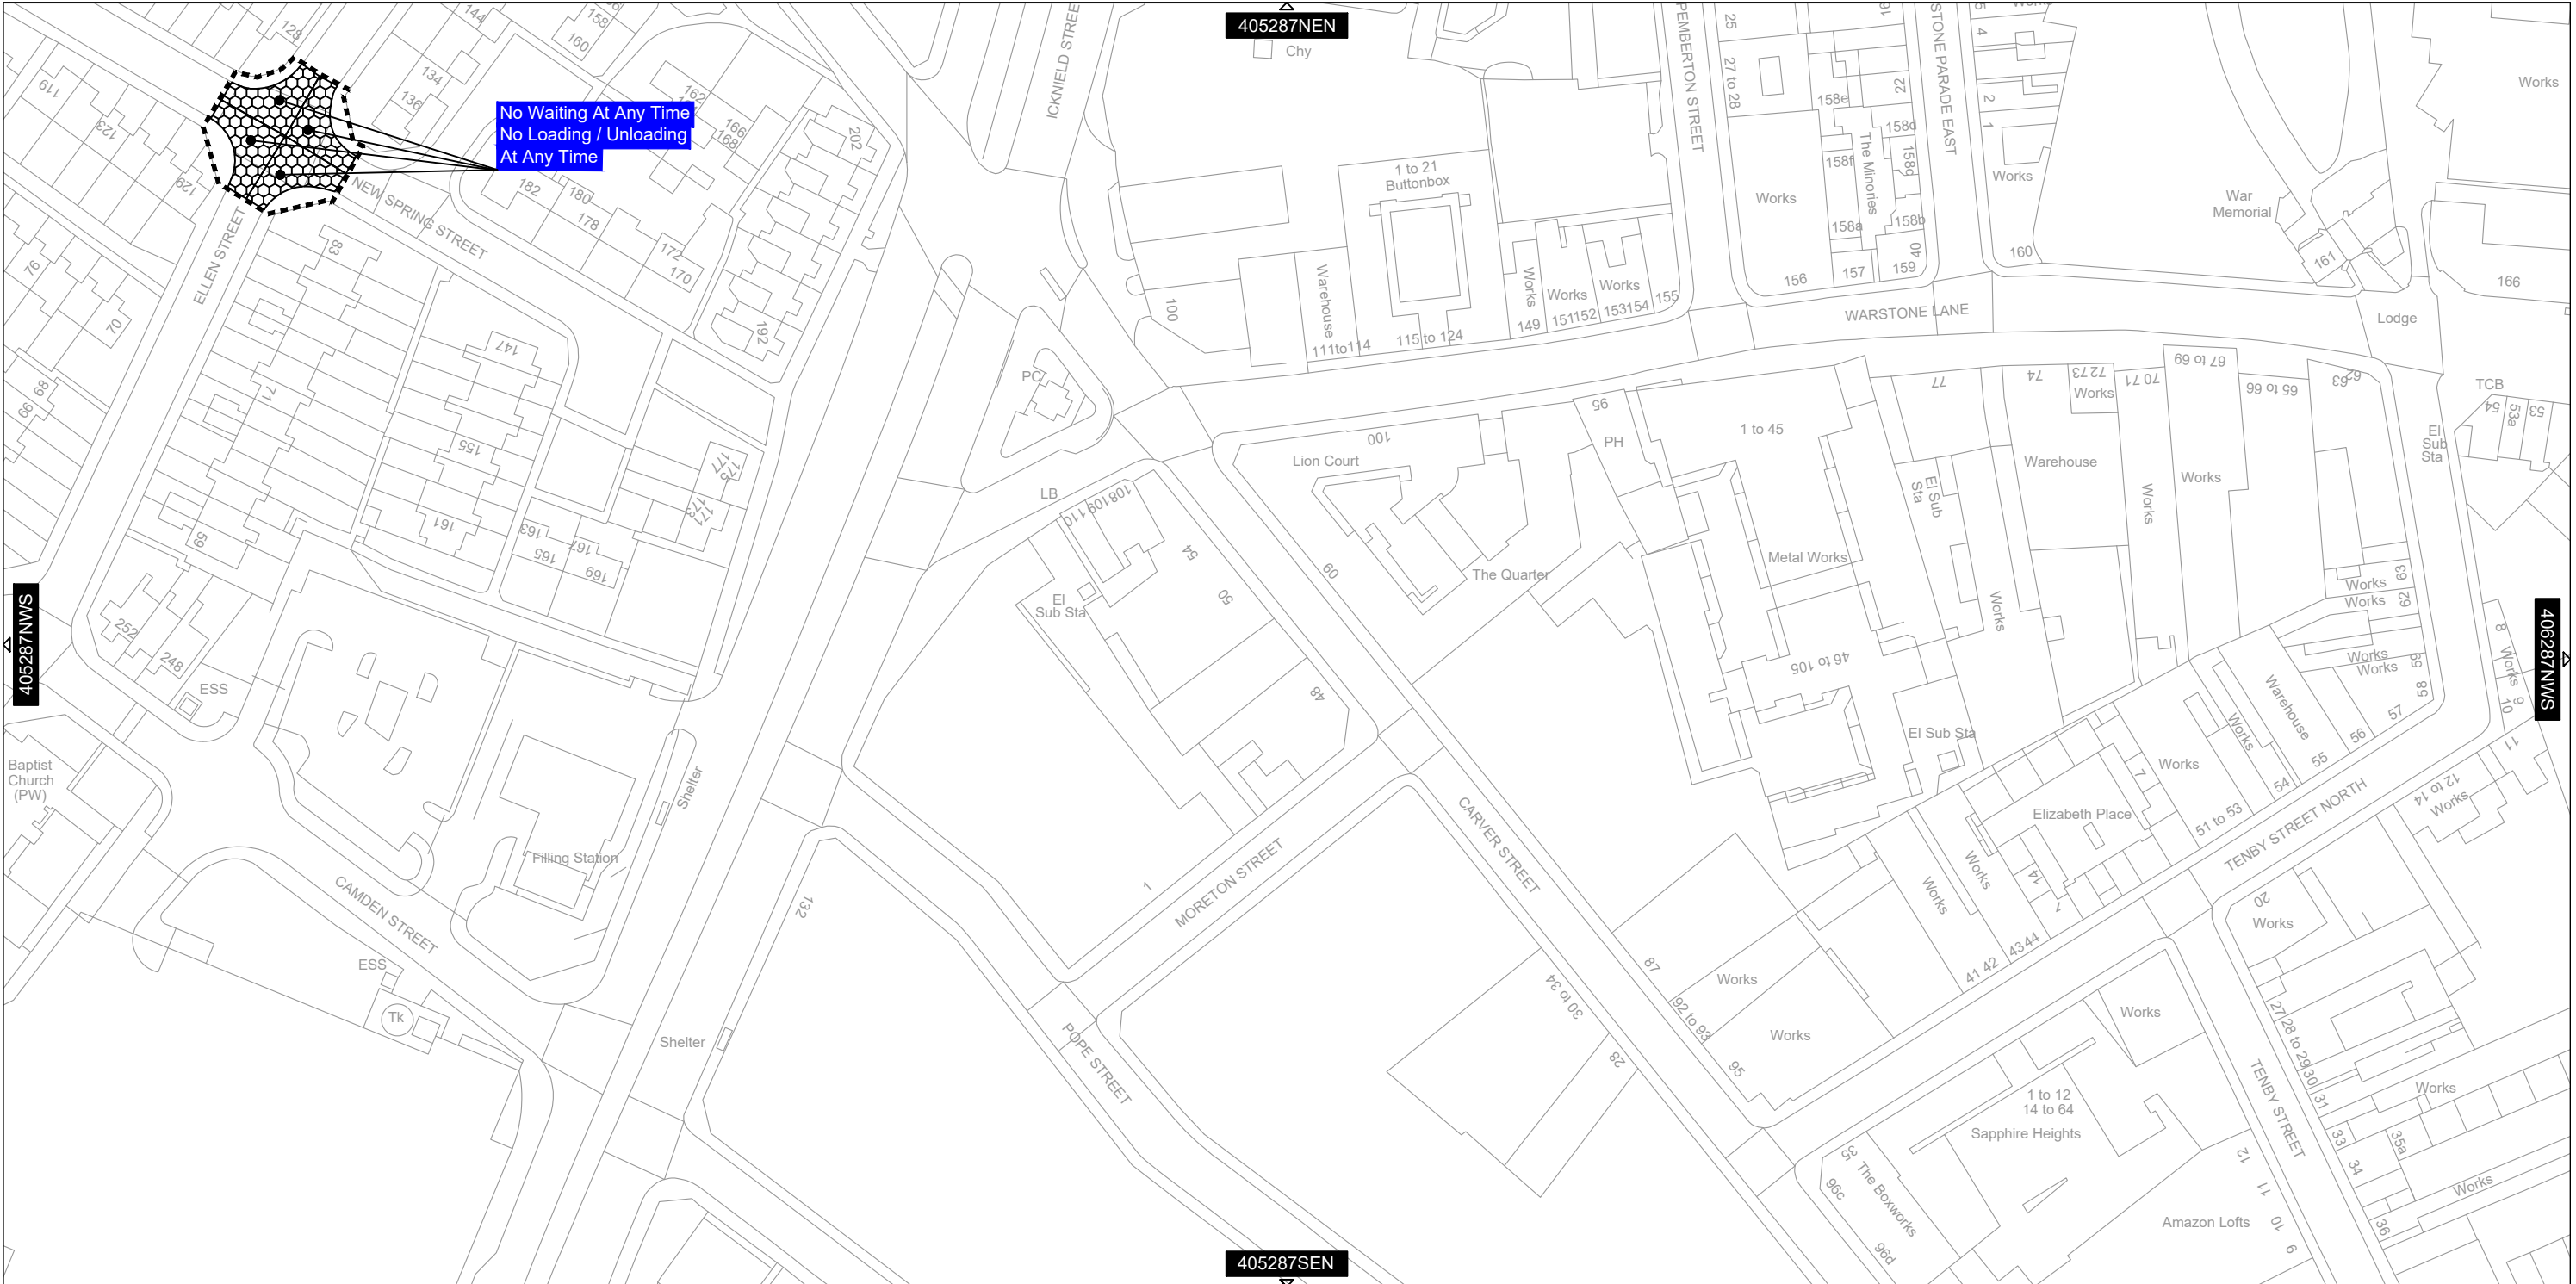


Birmingham City Council
PHIL EDWARDS
ASSISTANT DIRECTOR - TRANSPORT & CONNECTIVITY
1 LANCASTER CIRCUS
BIRMINGHAM B2 2JE

SCHEME
**BIRMINGHAM CITY COUNCIL
(A457 SPRING HILL ETC BIRMINGHAM)
(TRAFFIC REGULATION) ORDER 202***


DRAWING
**Plan Reference: 405287NES
Effective Date:**


This map is based on Ordnance Survey material with the permission of Ordnance Survey on behalf of the Controller of Her Majesty's Stationary Office c Crown copyright. Unauthorised reproduction infringes Crown copyright and may lead to prosecution or civil proceeding. Birmingham City Council 100021326 (2019)

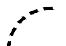

KEY:
 Traffic Regulation Order Boundary.
Only this Traffic Regulation Order's
restrictions are shown on this plan.

DATE	REV	REVISIONS		DRN.	DES. P.M.
SCALE 1:1250		STATUS INFORMATION			
P.M. RW		DESIGNER PK		DRAWN PK	
DRAWING NO G-CA-02715_S1_414_405287NES				REV. -	
DRAWING UNITS ARE METRES A3 SHEET					

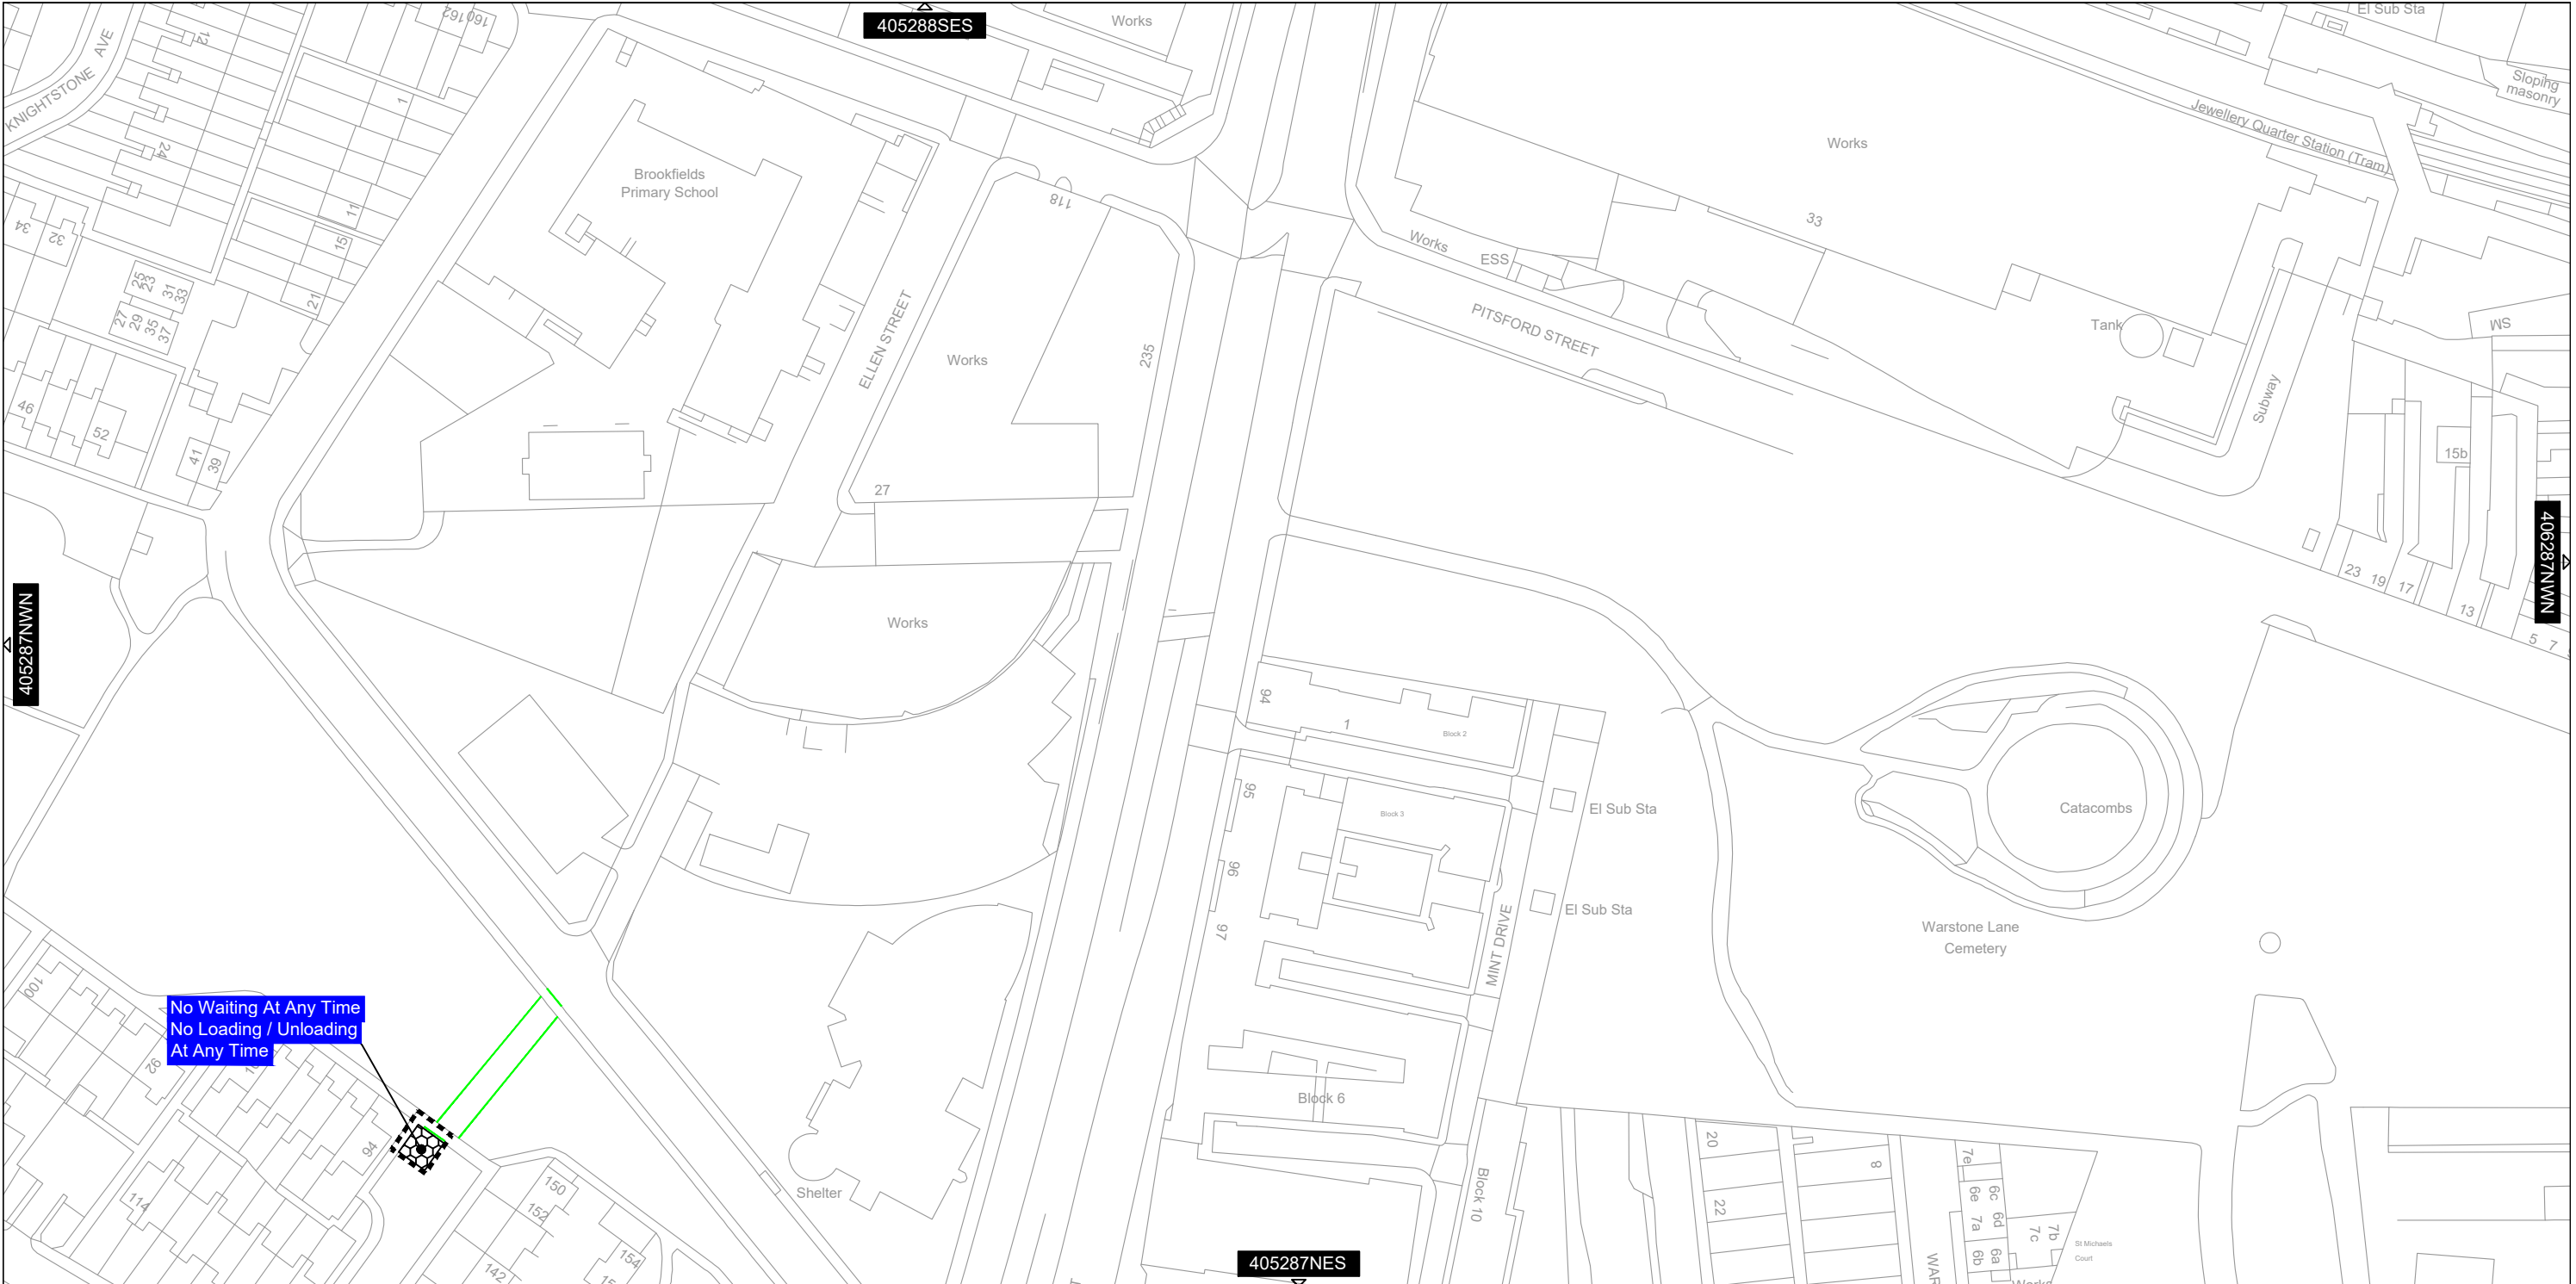



Birmingham City Council
PHIL EDWARDS
ASSISTANT DIRECTOR - TRANSPORT & CONNECTIVITY
1 LANCASTER CIRCUS
BIRMINGHAM B2 2JE


SCHEME

**BIRMINGHAM CITY COUNCIL
(A457 SPRING HILL ETC BIRMINGHAM)
(TRAFFIC REGULATION) ORDER 202***


DRAWING


**Plan Reference: 405287NEN
Effective Date:**

This map is based on Ordnance Survey material with the permission of Ordnance Survey on behalf of the Controller of Her Majesty's Stationary Office c Crown copyright. Unauthorised reproduction infringes Crown copyright and may lead to prosecution or civil proceeding. Birmingham City Council 100021326 (2019)




KEY:

 Traffic Regulation Order Boundary.
Only this Traffic Regulation Order's restrictions are shown on this plan.

 Proposed New Kerbline

DATE	REV	REVISIONS	DRN.	DES.	P.M.
SCALE		STATUS			
1:1250		INFORMATION			
P.M.		DESIGNER	DRAWN		
RW		PK	PK		
DRAWING NO					REV.
G-CA-02715_S1_414_405287NEN					-
DRAWING UNITS ARE METRES A3 SHEET					

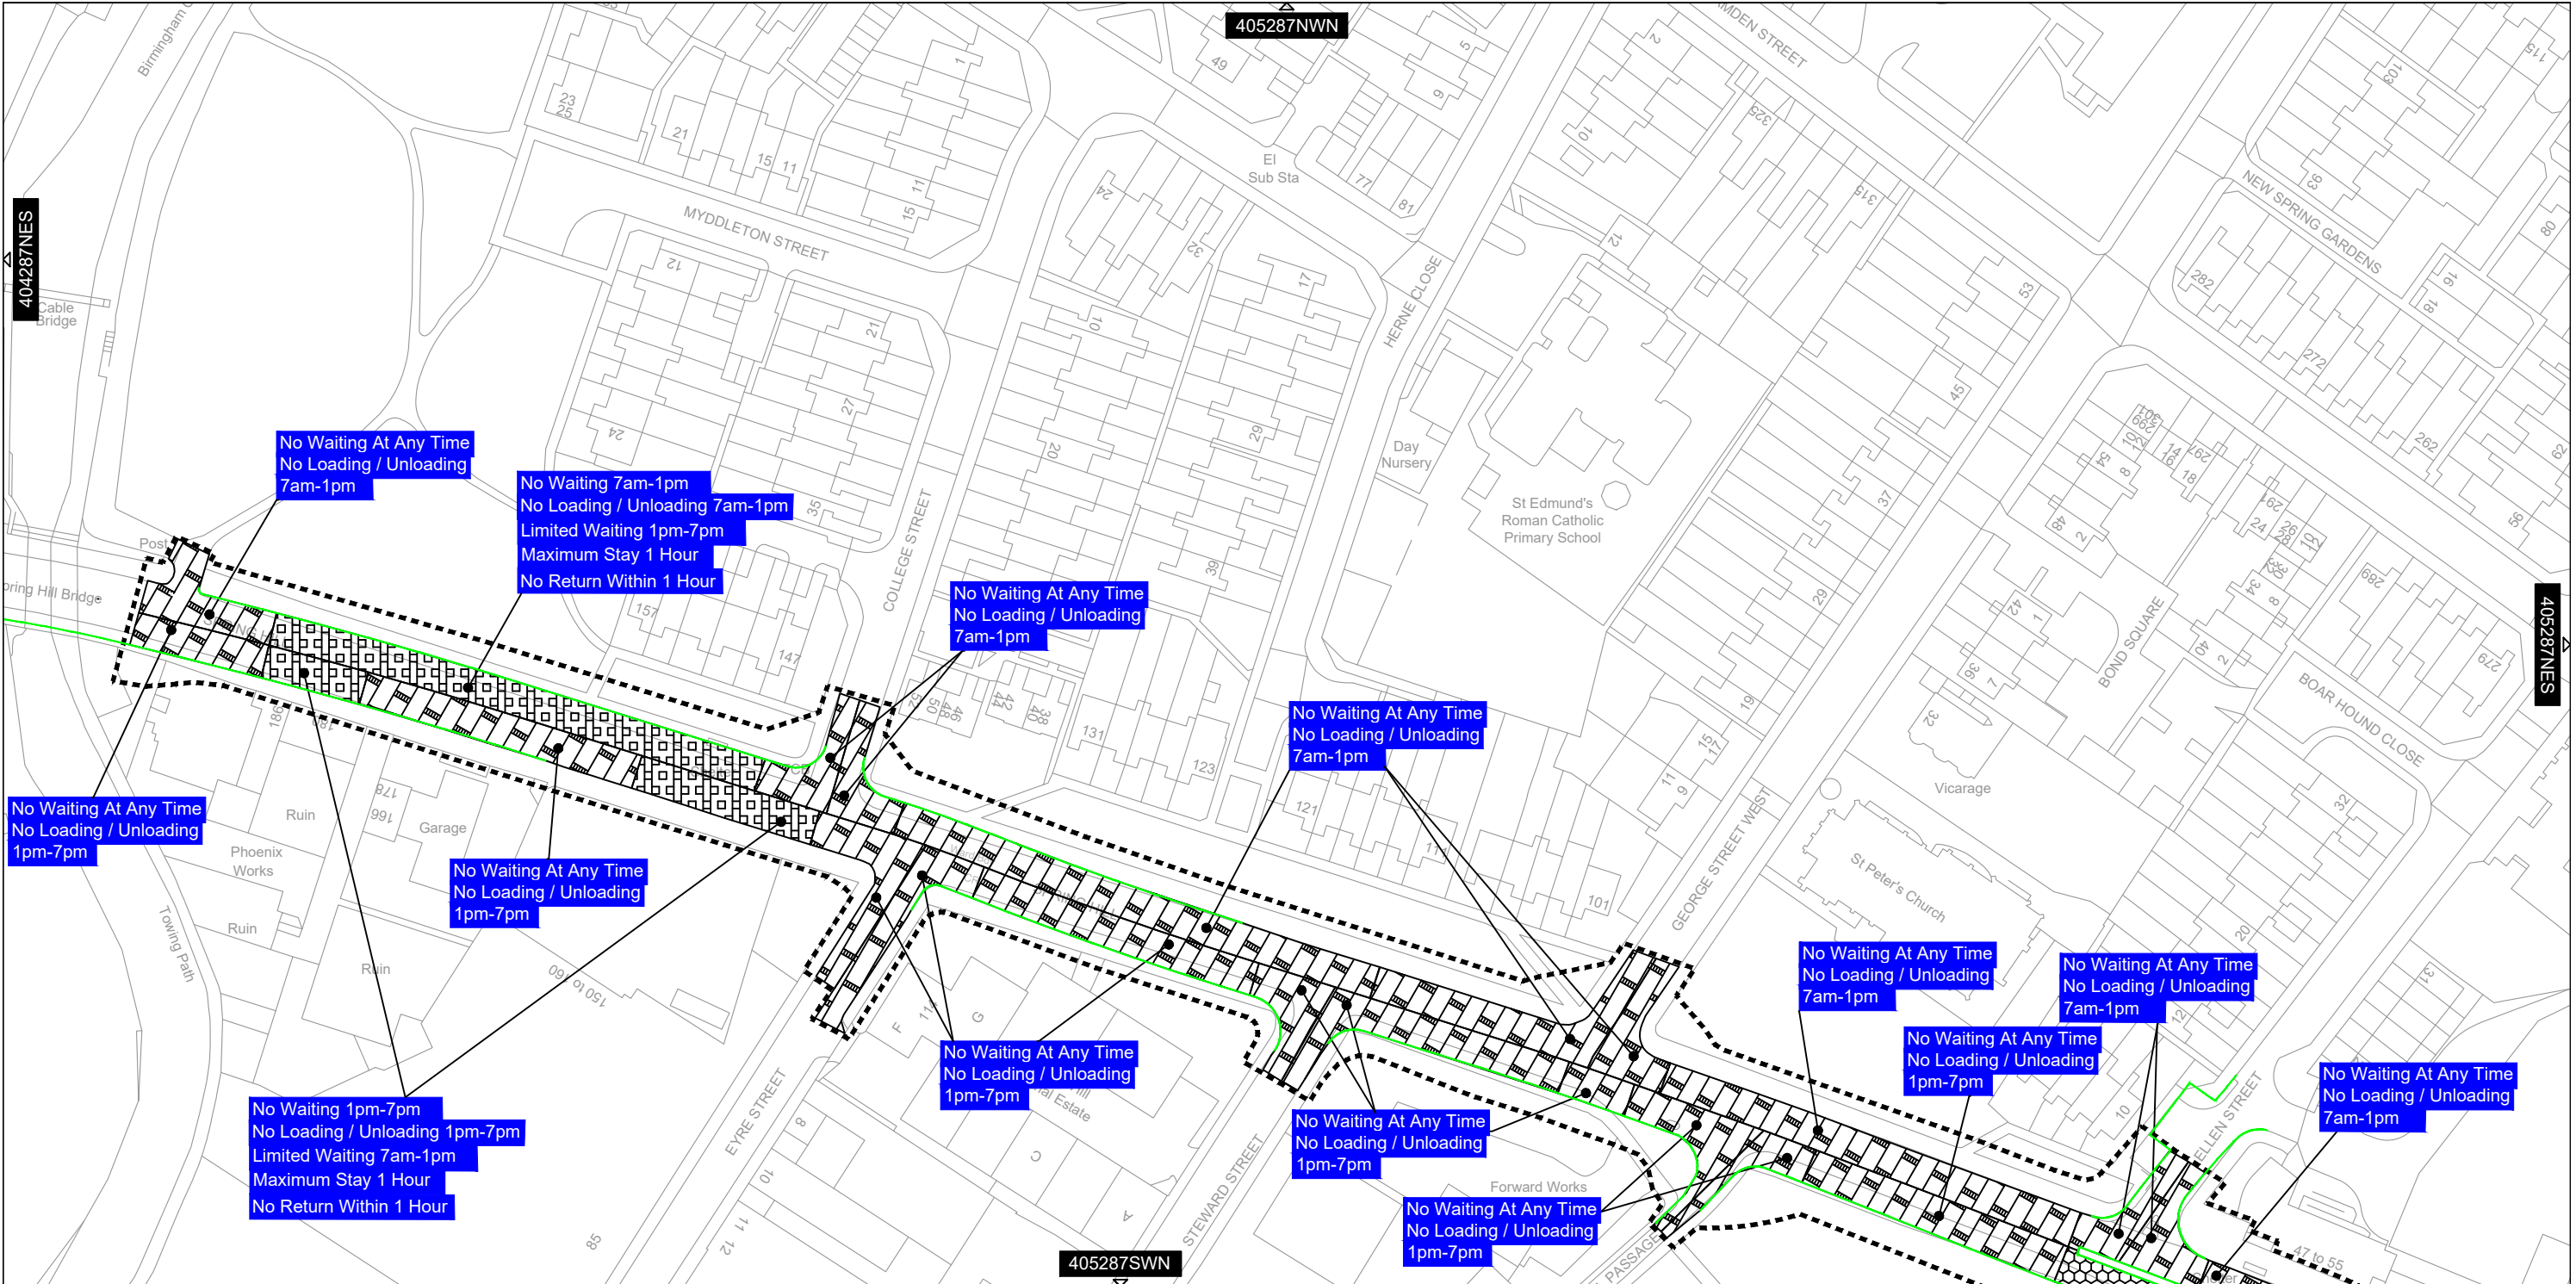

Birmingham City Council
PHIL EDWARDS
ASSISTANT DIRECTOR - TRANSPORT & CONNECTIVITY
1 LANCASTER CIRCUS
BIRMINGHAM B2 2JE

SCHEME
**BIRMINGHAM CITY COUNCIL
(A457 SPRING HILL ETC BIRMINGHAM)
(TRAFFIC REGULATION) ORDER 202***

DRAWING
**Plan Reference: 405287NWS
Effective Date:**


This map is based on Ordnance Survey material with the permission of Ordnance Survey on behalf of the Controller of Her Majesty's Stationary Office c Crown copyright. Unauthorised reproduction infringes Crown copyright and may lead to prosecution or civil proceeding. Birmingham City Council 100021326 (2019)



KEY:
Traffic Regulation Order Boundary.
Only this Traffic Regulation Order's
restrictions are shown on this plan.
Proposed New Kerbline

DATE	REV	REVISIONS	DRN.	DES.	P.M.
SCALE		STATUS INFORMATION			
1:1250					
P.M.	RW	DESIGNER	PK	DRAWN	PK
DRAWING NO					REV.
G-CA-02715_S1_414_405287NWS					-
DRAWING UNITS ARE METRES A3 SHEET					





Birmingham City Council
PHIL EDWARDS
ASSISTANT DIRECTOR - TRANSPORT & CONNECTIVITY
1 LANCASTER CIRCUS
BIRMINGHAM B2 2JE

SCHEME


**BIRMINGHAM CITY COUNCIL
(A457 SPRING HILL ETC BIRMINGHAM)
(TRAFFIC REGULATION) ORDER 202***


DRAWING

**Plan Reference: 405287SWN
Effective Date:**

This map is based on Ordnance Survey material with the permission of Ordnance Survey on behalf of the Controller of Her Majesty's Stationary Office c Crown copyright. Unauthorised reproduction infringes Crown copyright and may lead to prosecution or civil proceeding. Birmingham City Council 100021326 (2019)

KEY:

 Traffic Regulation Order Boundary.
Only this Traffic Regulation Order's restrictions are shown on this plan.

 Proposed New Kerbline

405287SWS

DATE	REV	REVISIONS	DRN.	DES.	P.M.
SCALE		STATUS			
1:1250		INFORMATION			
P.M.		DESIGNER	DRAWN		
RW		PK	PK		
DRAWING NO					REV.
G-CA-02715_S1_414_405287SWN					-
DRAWING UNITS ARE METRES A3 SHEET					

Last Saved 23/03/2022 13:03:52