

CONTINUED ON G-CA-02715_S1_415_02

Birmingham City Council
 PHIL EDWARDS
 ASSISTANT DIRECTOR - TRANSPORT & CONNECTIVITY
 1 LANCASTER CIRCUS
 BIRMINGHAM B2 2JE

SCHEME
**Birmingham City Council
 (A457 Spring Hill Etc)**

DRAWING
Bus Lanes




KEY

- Proposed Bus Lane
(buses, licensed taxis,
motorcycles and cyclists only)
- Hours of operation AM
7am -1pm everyday
- Hours of operation PM
1pm -7pm everyday
- Proposed New Kerbline

This map is based on Ordnance Survey material with the permission of Ordnance Survey on behalf of the Controller of Her Majesty's Stationary Office c Crown copyright. Unauthorised reproduction infringes Crown copyright and may lead to prosecution or civil proceeding. Birmingham City Council 100021326 (2019)

DATE	REV	REVISIONS	DRN.	DES.	P.M.
SCALE 1:1250		STATUS INFORMATION			
P.M. RW		DESIGNER PK	DRAWN PK		
DRAWING NO G-CA-02715 S1 415 01					REV. -
DRAWING UNITS ARE METRES A3 SHEET					

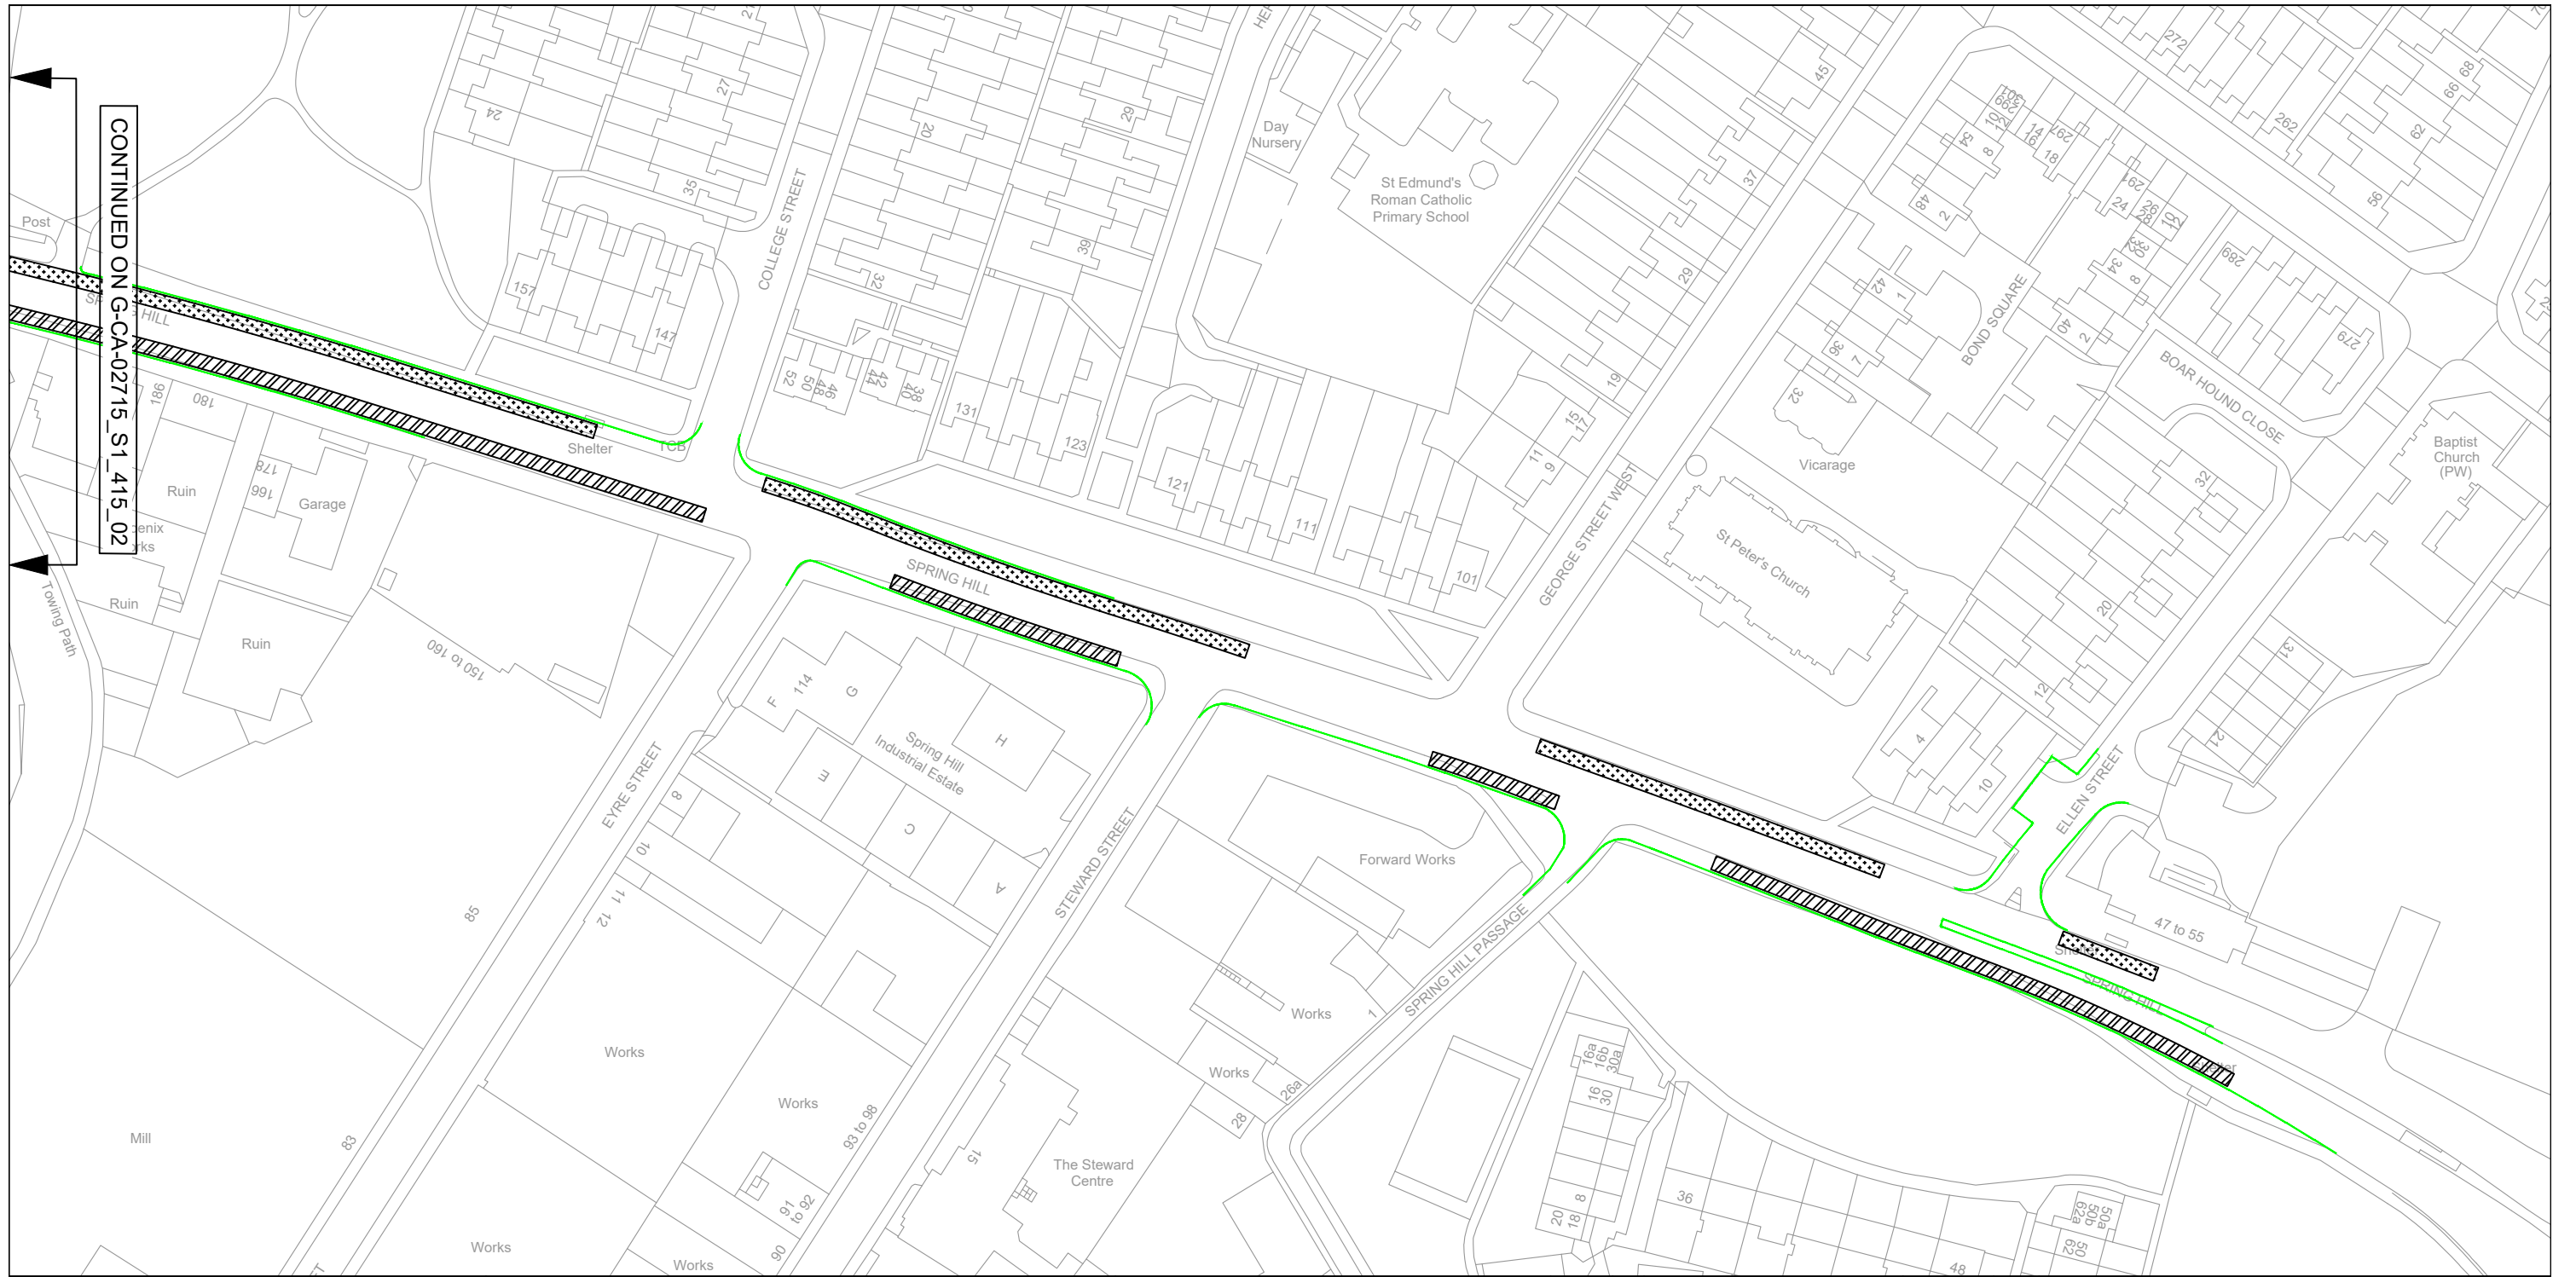

CONTINUED ON G-CA-02715_S1_415_02

Birmingham City Council
 PHIL EDWARDS
 ASSISTANT DIRECTOR - TRANSPORT & CONNECTIVITY
 1 LANCASTER CIRCUS
 BIRMINGHAM B2 2JE

SCHEME
**Birmingham City Council
 (A457 Spring Hill Etc)**

DRAWING
Bus Lanes



KEY

- Proposed Bus Lane
(buses, licensed taxis,
motorcycles and cyclists only)
- Hours of operation AM
7am -1pm everyday
- Hours of operation PM
1pm -7pm everyday
- Proposed New Kerbline

DATE	REV	REVISIONS	DRN.	DES.	P.M.
SCALE: 1:1250					
STATUS: INFORMATION					
P.M. RW		DESIGNER PK		DRAWN PK	
DRAWING NO G-CA 02715 S1 415 02					REV. -
DRAWING UNITS ARE METRES A3 SHEET					

This map is based on Ordnance Survey material with the permission of Ordnance Survey on behalf of the Controller of Her Majesty's Stationary Office c Crown copyright. Unauthorised reproduction infringes Crown copyright and may lead to prosecution or civil proceeding. Birmingham City Council 100021326 (2019)