


**KEY**

	PROPOSED KERBLINE
	PROPOSED BACK OF FOOTWAY
	BUS LANE - 24h, 7 days. Class of exempt vehicle: Bus, Licensed taxi, Motorcycles, Pedal Cycles.

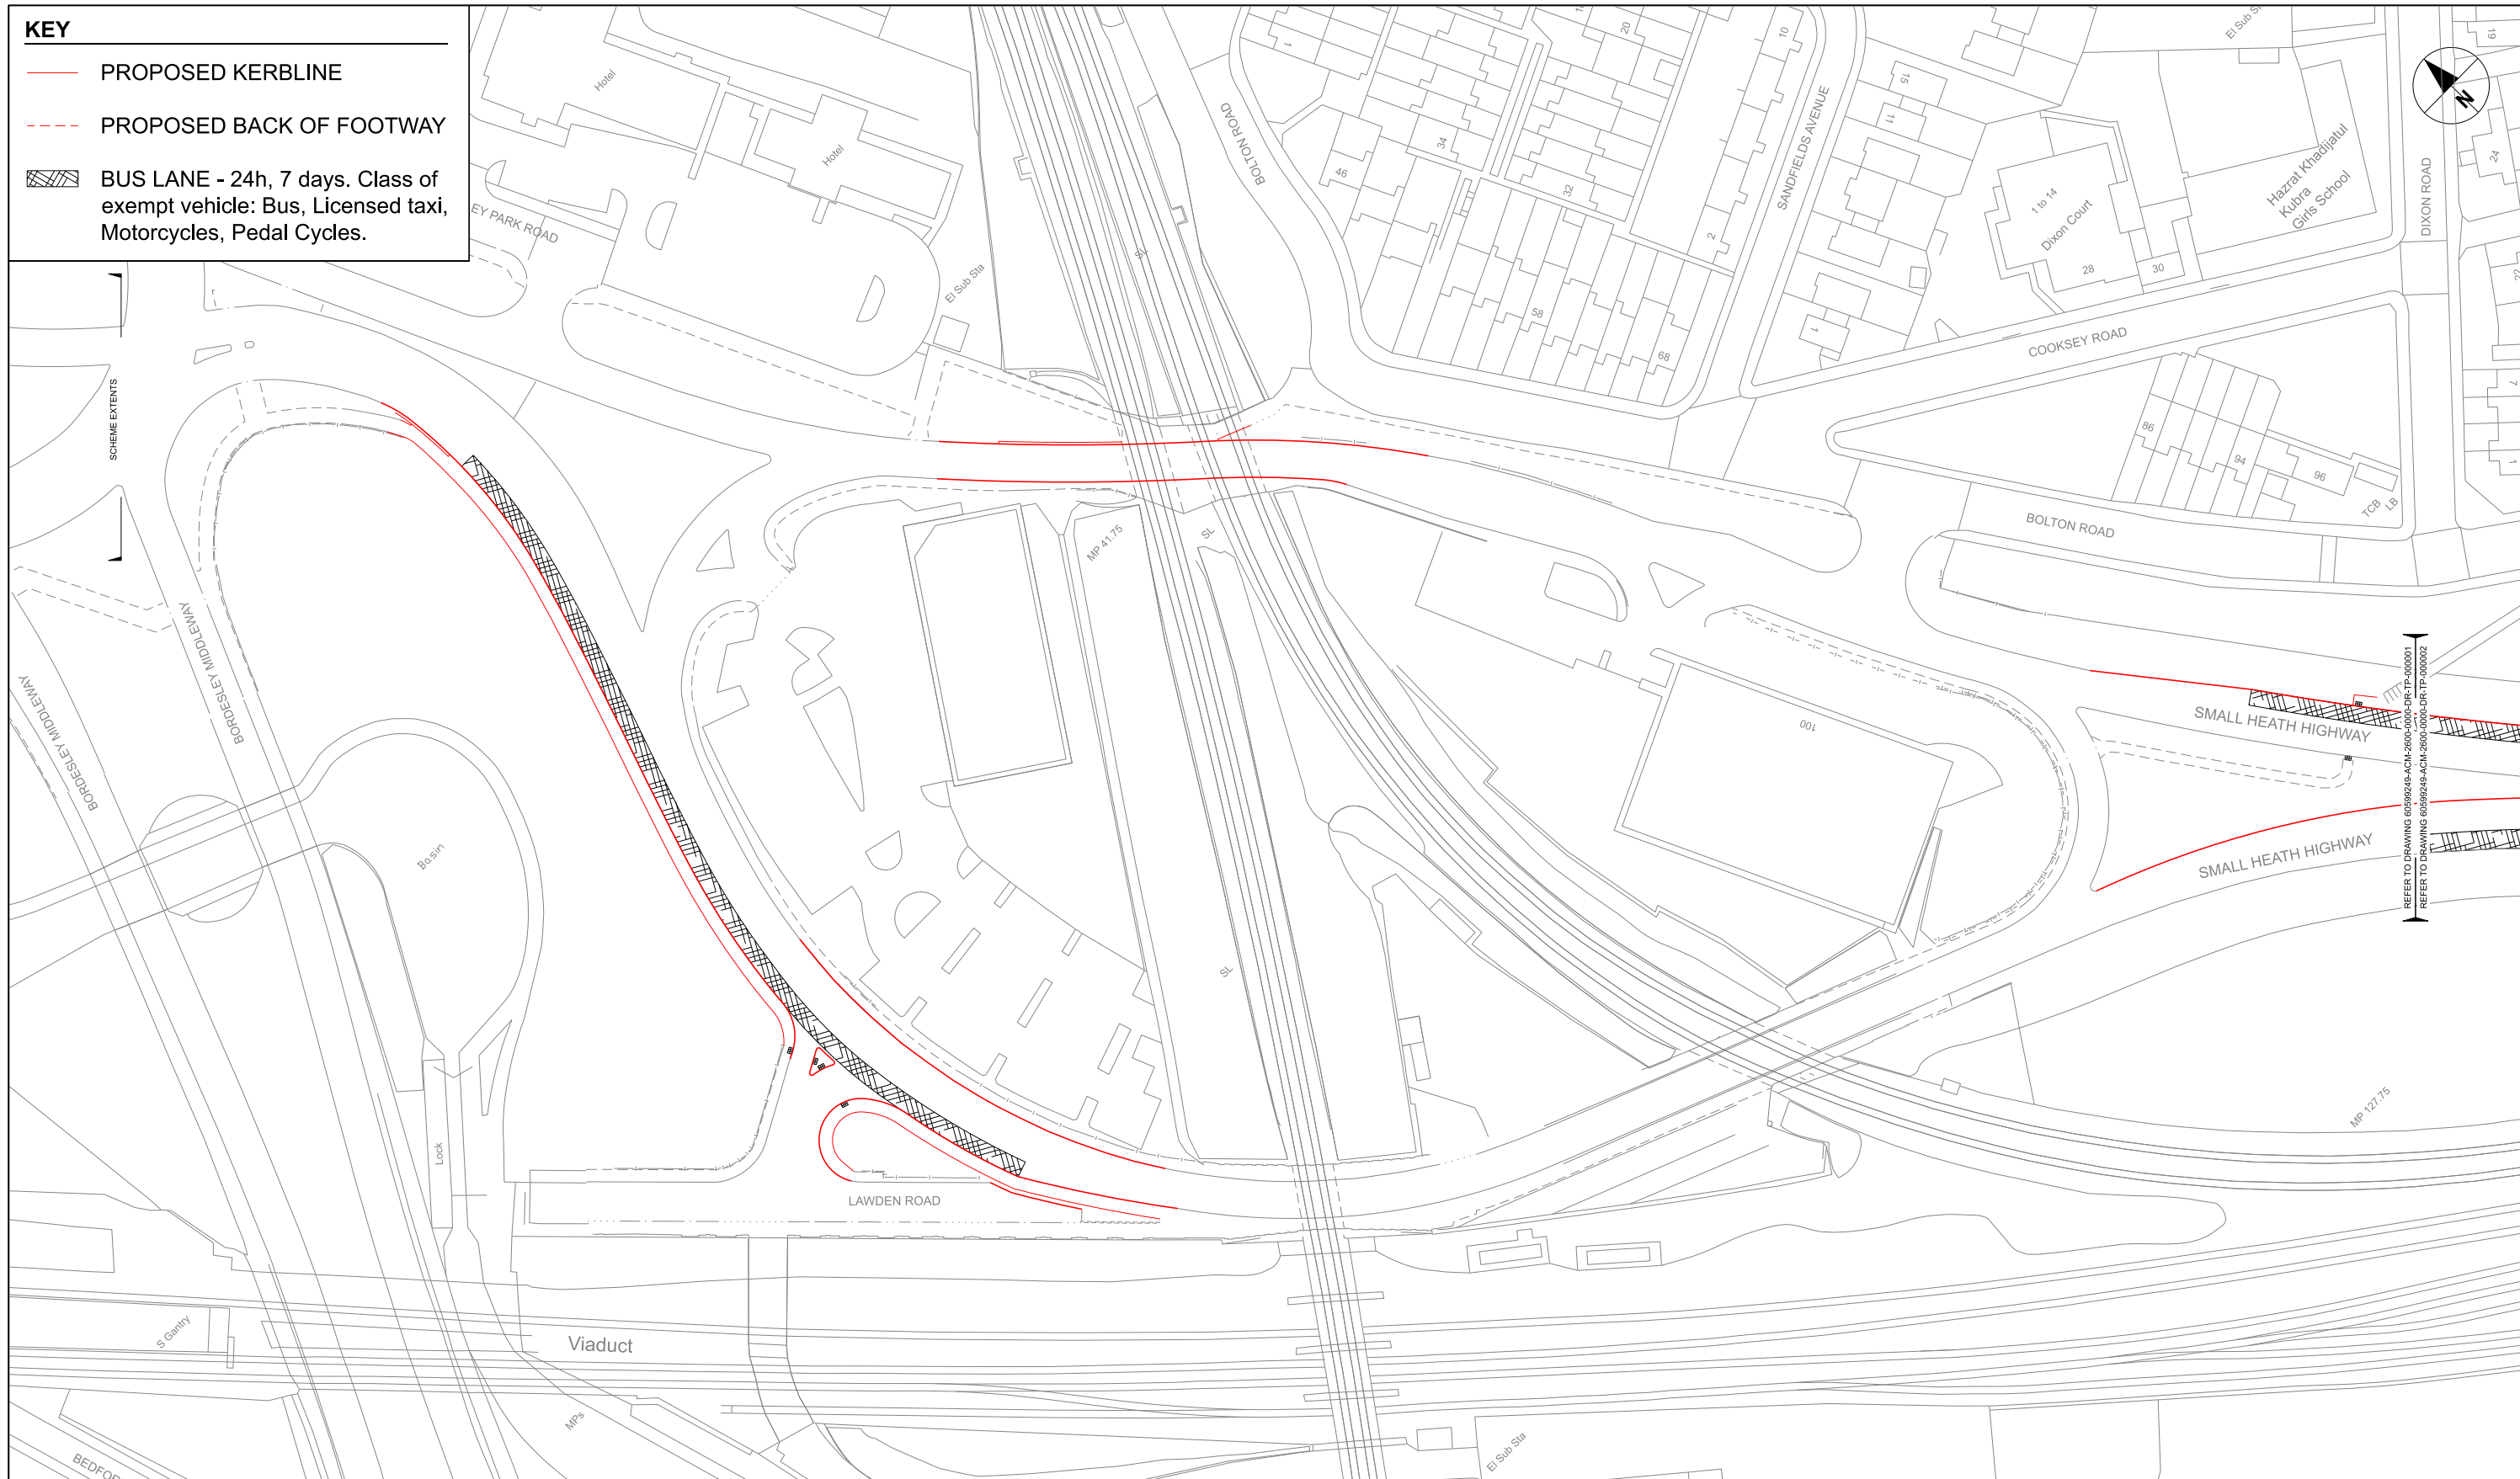

REFER TO DRAWING 60599249-ACM-2600-0000-DR-TP-000001  
 REFER TO DRAWING 60599249-ACM-2600-0000-DR-TP-000002

**AECOM**  
 PROJECT  
 A45 Birmingham  
 to Solihull and Airport  
 SPRINT BRT  
**A3 Scale** 1:1250

**CLIENT**  
  
**CONSULTANT**  
 AECOM  
 The Colmore Building  
 Colmore Circus Queensway  
 Birmingham  
 T: 01212621900  
 www.aecom.com

**LOCAL HIGHWAY AUTHORITY**  
  
**NOTES**  
 1. DO NOT SCALE FROM THIS DRAWING  
 2. ANY DISCREPANCIES, ERRORS OR OMISSIONS TO BE BROUGHT TO THE ATTENTION OF THE PROJECT MANAGER.

**REGISTRATION**  
 Reproduced from the Ordnance Survey map with the permission of the controller of H.M. Stationery Office. © Crown copyright and database rights 2020. Ordnance Survey 0100031673.  
**ISSUE PURPOSE**  
 FOR ADVERTISING  
**PROJECT NUMBER**  
 60599249

**ISSUE/REVISION**

I/R	DATE	DESCRIPTION
P01	19/06/20	First Issue
C01	19/06/20	For Advertising

Drawn: ZR	Checked: EMF	Approved: RG	Revision: C01
--------------	-----------------	-----------------	------------------

**SHEET TITLE**  
 BIRMINGHAM CITY COUNCIL  
 BUS LANE  
 TRAFFIC REGULATION ORDER  
 SHEET 1  
**SHEET NUMBER**  
 60599249-ACM-2600-0000-DR-TP-000001