


**KEY**

- PROPOSED KERBLINE
- PROPOSED BACK OF FOOTWAY
- BUS LANE - 24h, 7 days.  
Class of exempt vehicle: Bus
- BUS GATE - Bus Only 24h, 7 days.  
Class of exempt vehicle: Bus

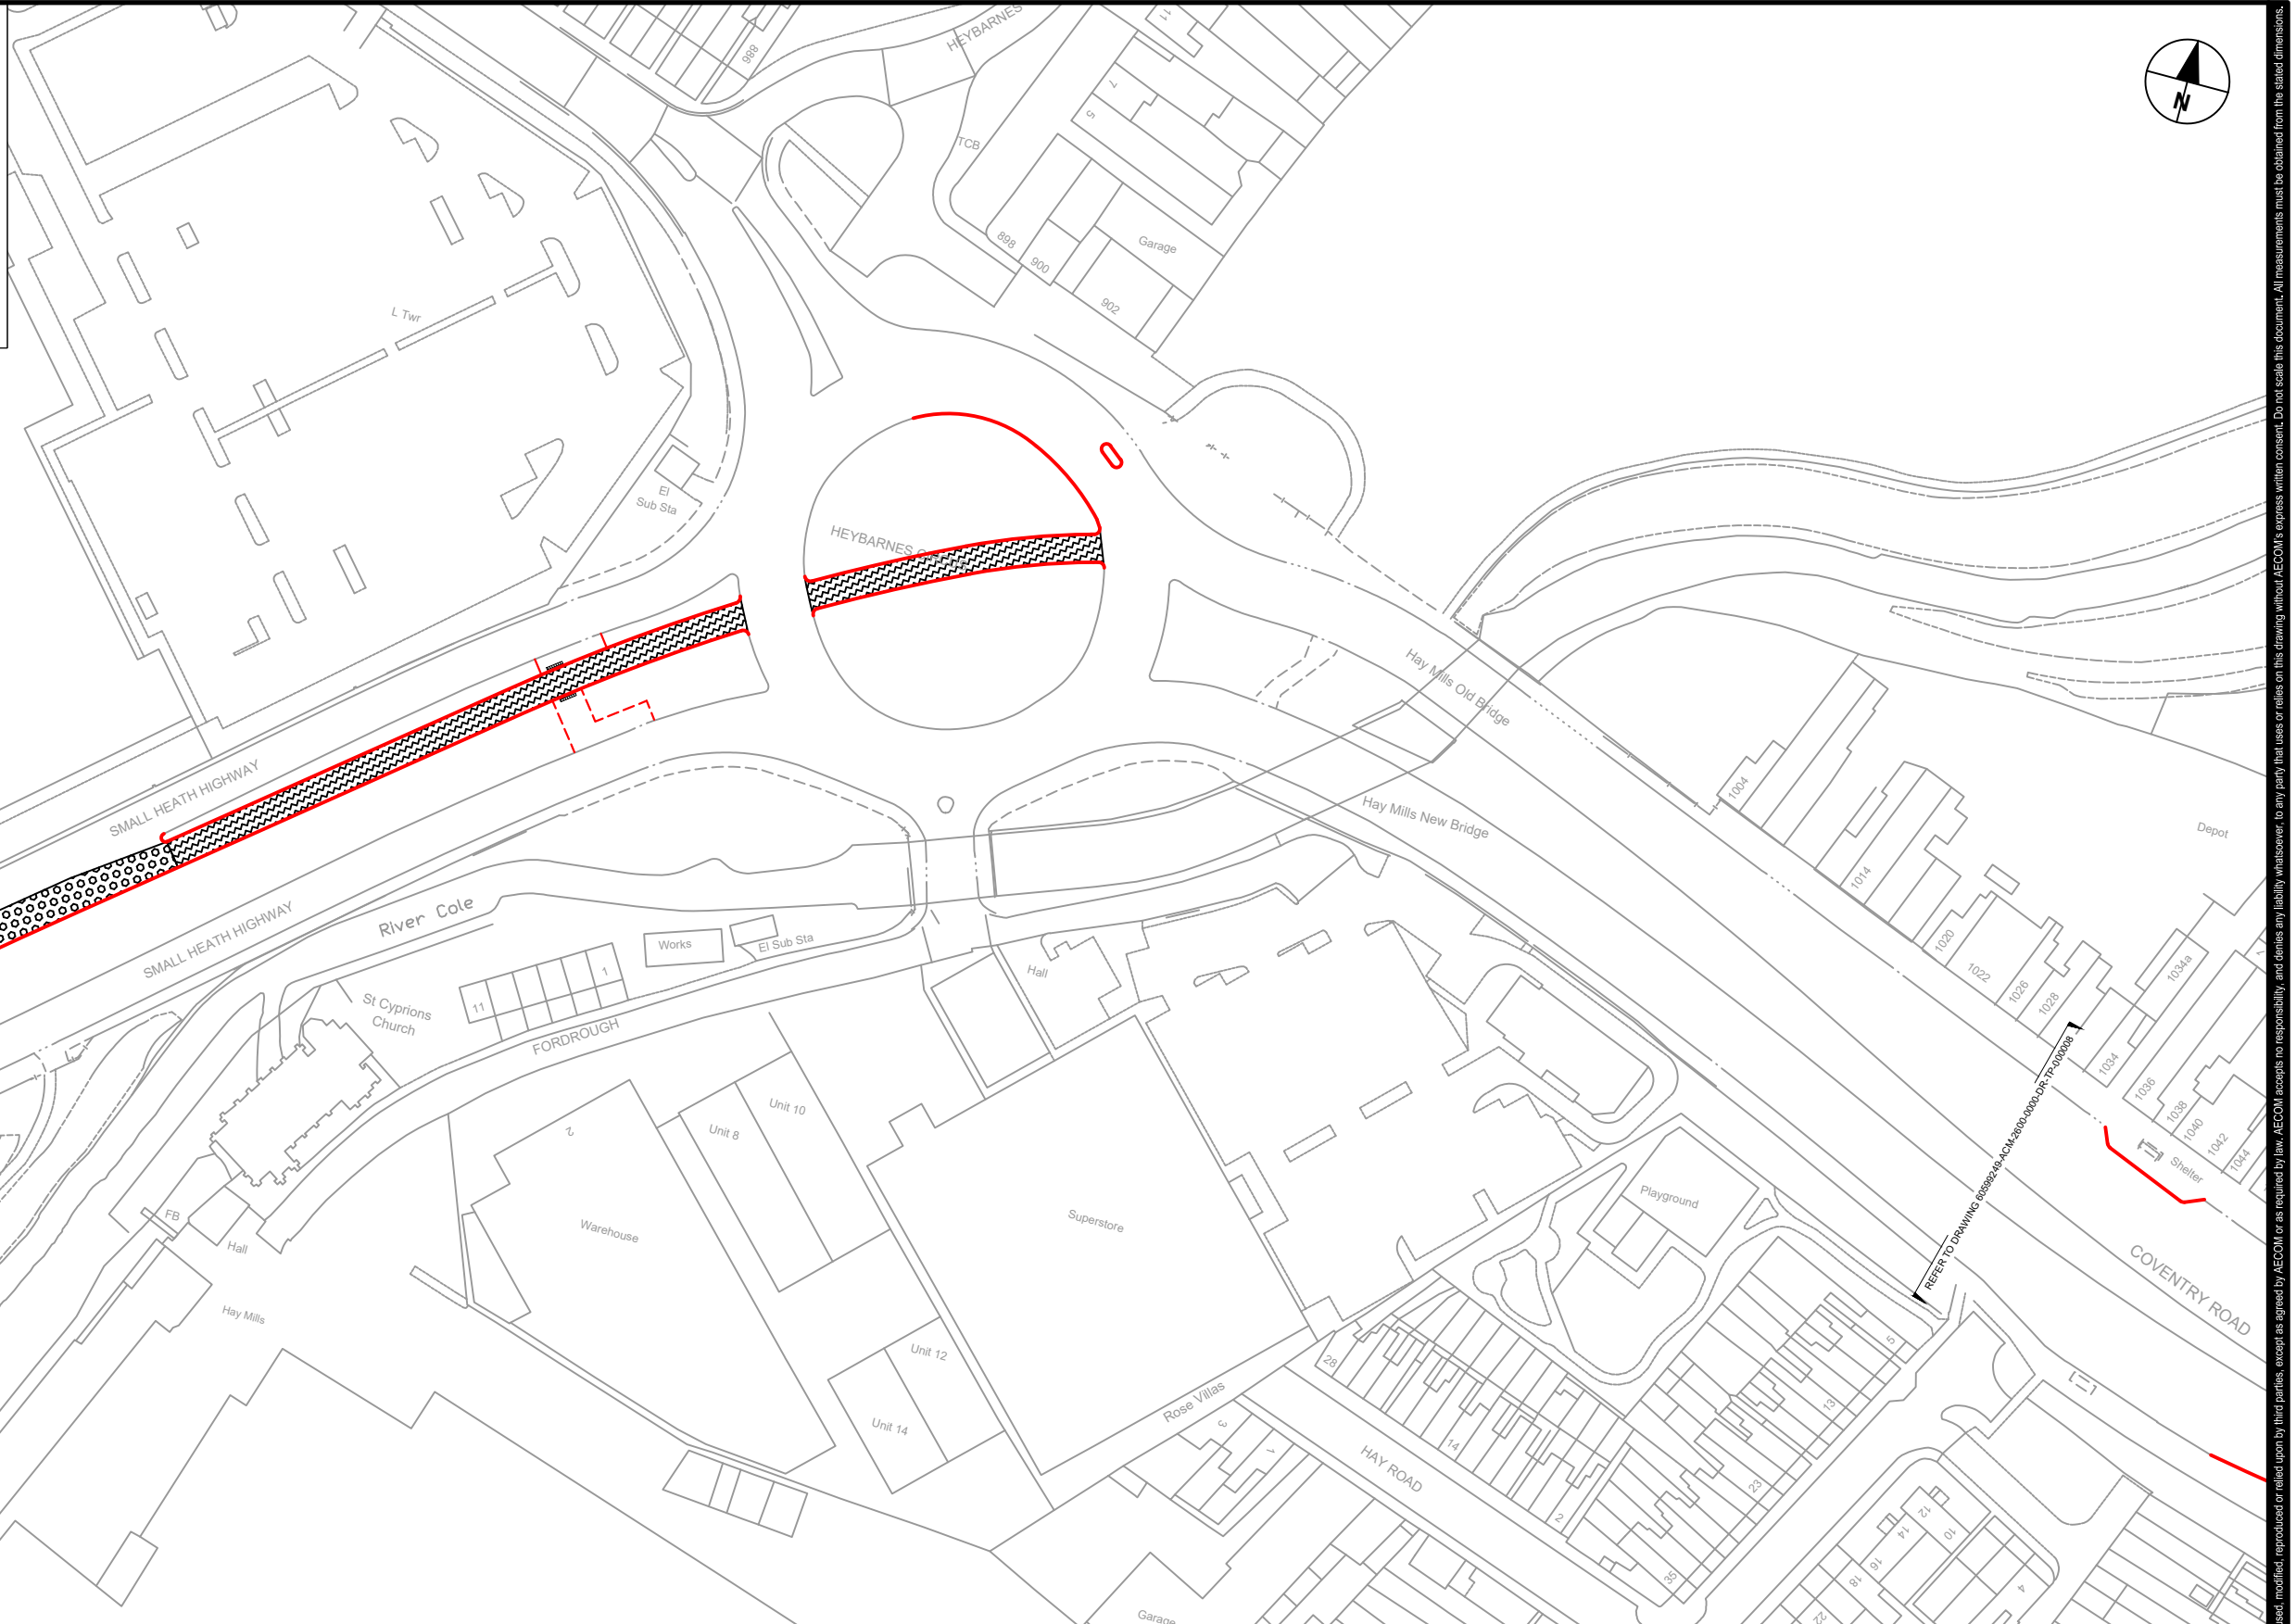

**AECOM**  
**PROJECT**  
 A45 Birmingham  
 to Solihull and Airport  
 SPRINT BRT  
**A3 Scale**    1:1250

**CLIENT**  
**Transport for West Midlands**  
**CONSULTANT**  
 AECOM  
 The Colmore Building  
 Colmore Circus Queensway  
 Birmingham  
 T: 01212621900  
 www.aecom.com

**LOCAL HIGHWAY AUTHORITY**  
**Birmingham City Council**  
**NOTES**  
 1. DO NOT SCALE FROM THIS DRAWING  
 2. ANY DISCREPANCIES, ERRORS OR OMISSIONS TO BE BROUGHT TO THE ATTENTION OF THE PROJECT MANAGER.

**REGISTRATION**  
 Reproduced from the Ordnance Survey map with the permission of the controller of H.M. Stationery Office. © Crown copyright and database rights 2020. Ordnance Survey 0100031673.  
**ISSUE PURPOSE**  
 FOR ADVERTISING  
**PROJECT NUMBER**  
 60599249

**ISSUE/REVISION**

I/R	DATE	DESCRIPTION
P01	28/01/20	First Issue
P02	29/04/20	Comments amendments
P03	19/06/20	Amendments to Key
C01	19/06/20	For Advertising

Drawn: EMF	Checked: RG	Approved: AC	Revision: C01
---------------	----------------	-----------------	------------------

**SHEET TITLE**  
 BIRMINGHAM CITY COUNCIL  
 BUS LANE  
 TRAFFIC REGULATION ORDER  
 SHEET 7  
**SHEET NUMBER**  
 60599249-ACM-2600-0000-DR-TP-000007