


KEY
 ONE WAY TRAFFIC MOVEMENT
 IN THE DIRECTION OF ARROW

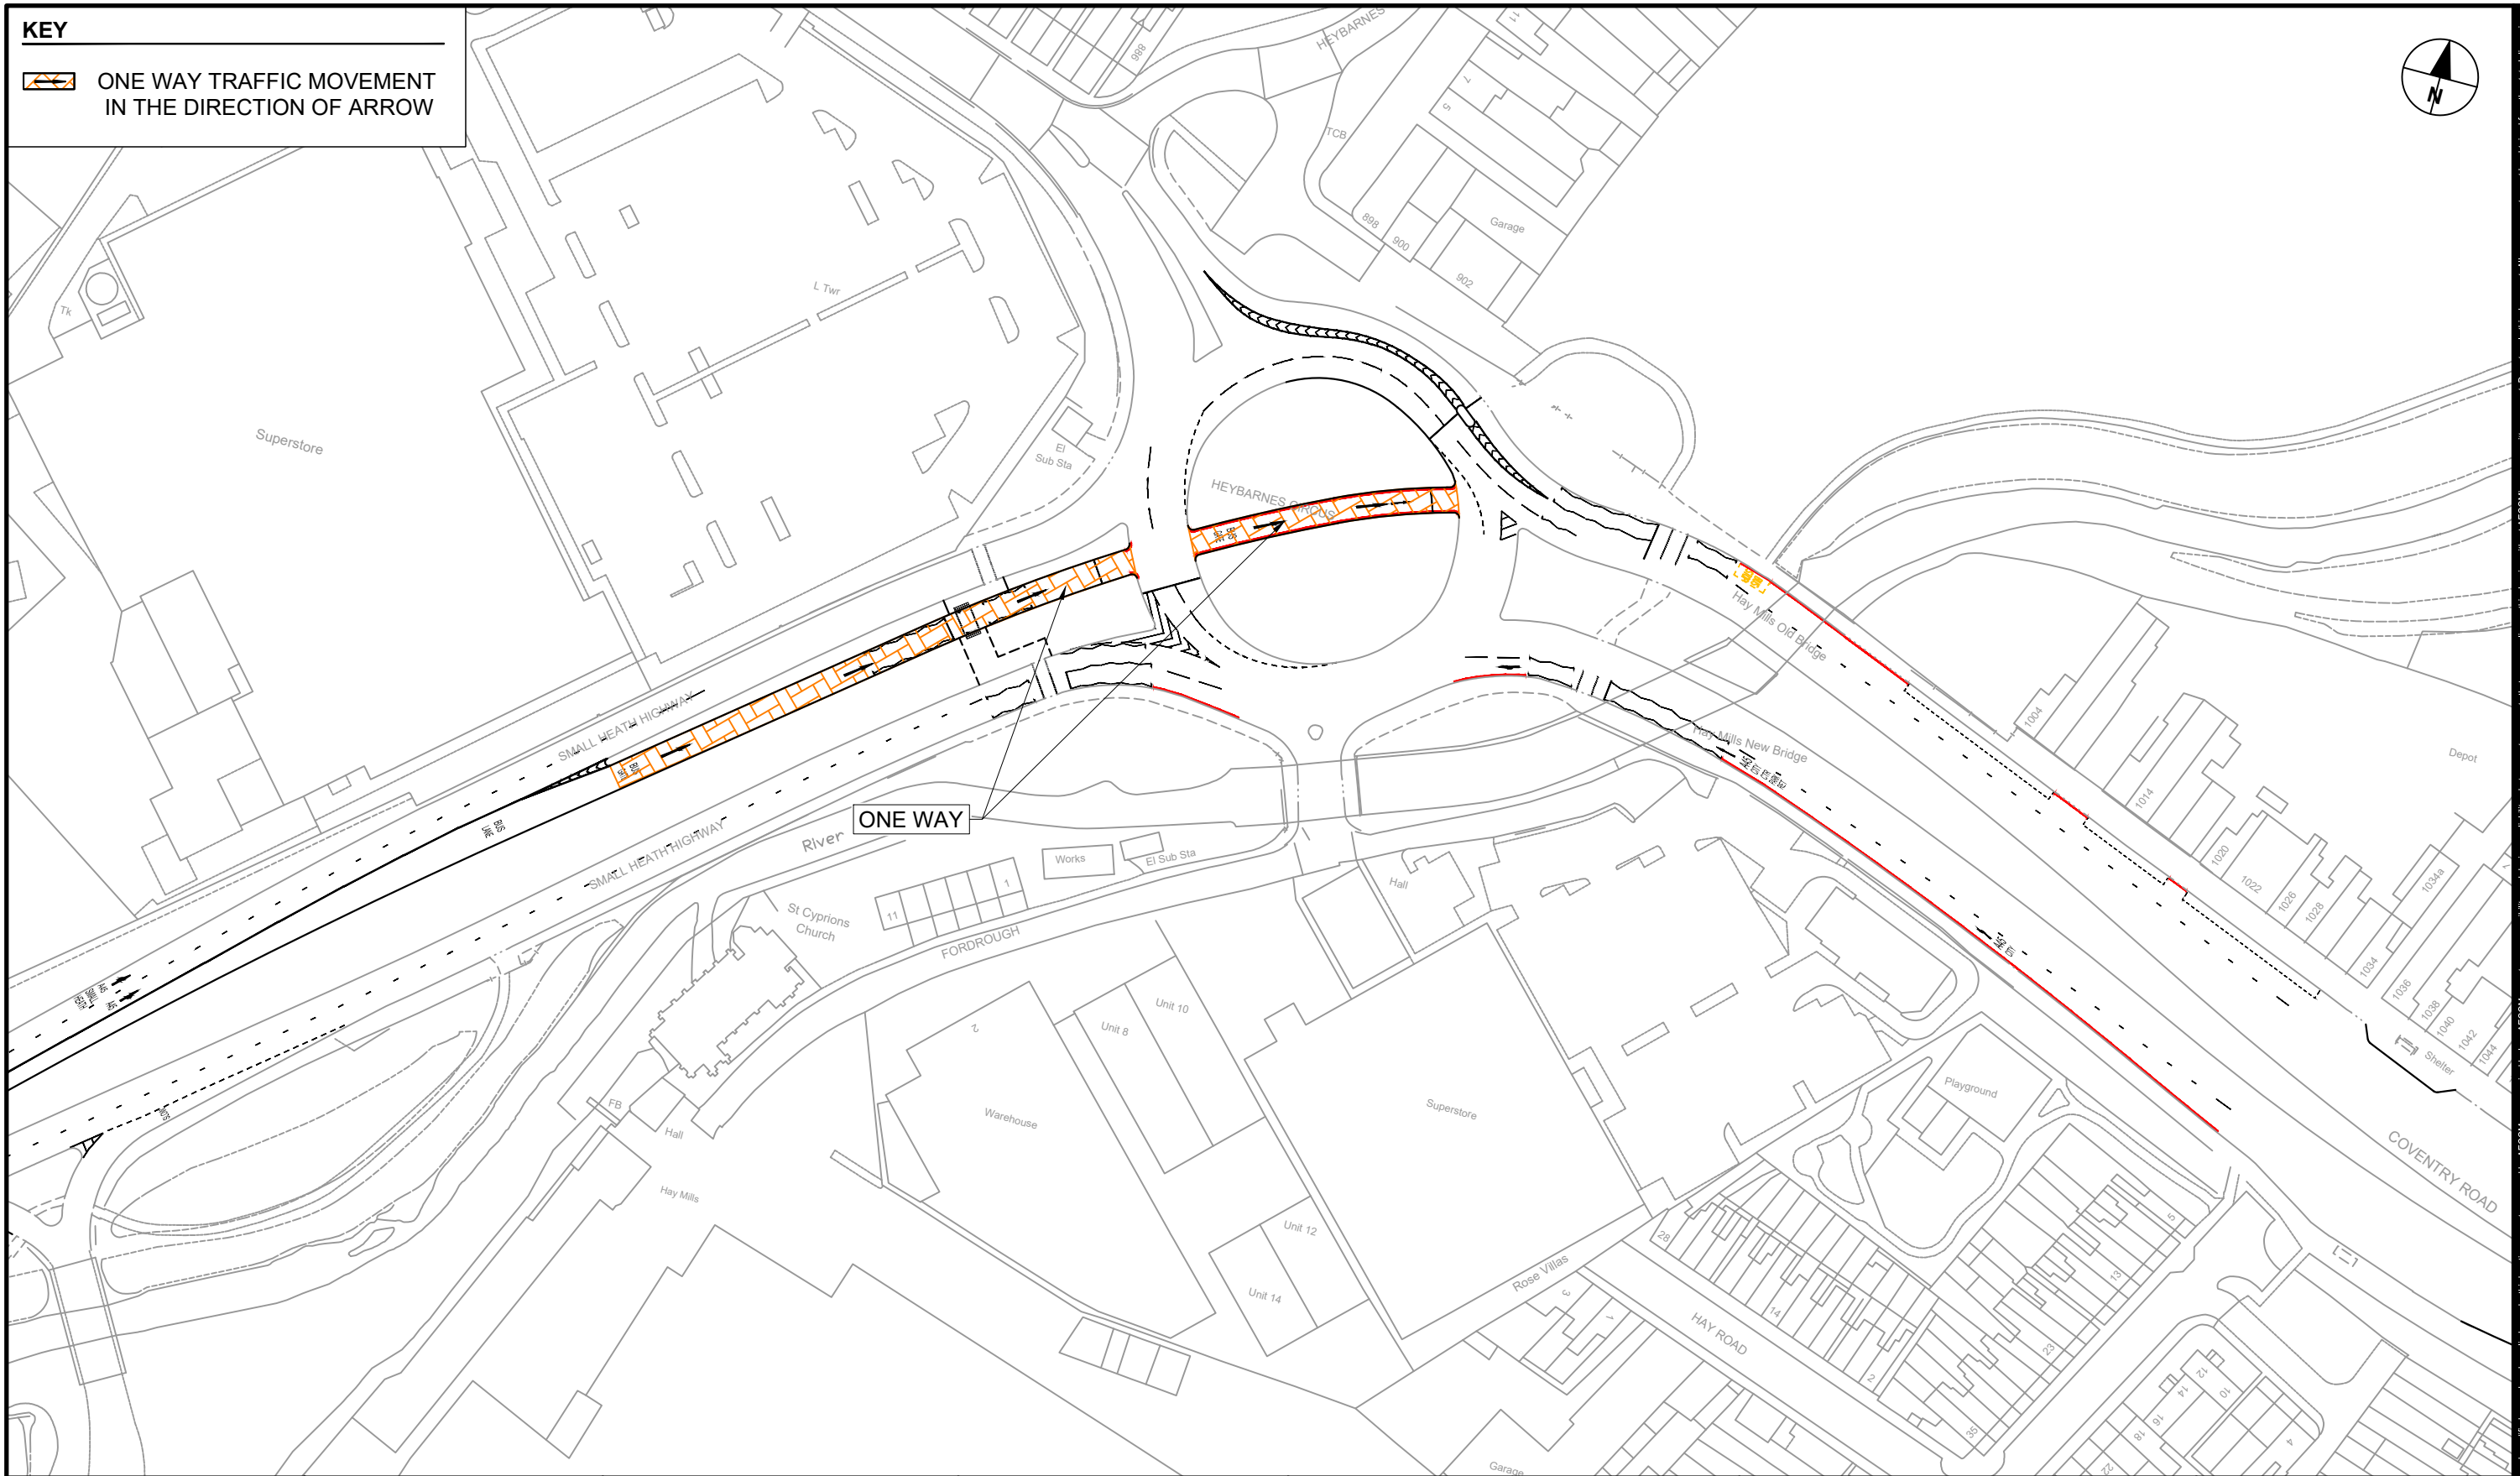

AECOM

PROJECT
 A45 Birmingham
 to Solihull and Airport
 SPRINT BRT

A3 Scale 1:1250

CLIENT



CONSULTANT
 AECOM
 The Colmore Building
 Colmore Circus Queensway
 Birmingham
 T: 01212621900
 www.aecom.com

LOCAL HIGHWAY AUTHORITY



NOTES
 1. DO NOT SCALE FROM THIS DRAWING
 2. ANY DISCREPANCIES, ERRORS OR OMISSIONS
 TO BE BROUGHT TO THE ATTENTION OF THE
 PROJECT MANAGER.

REGISTRATION

Reproduced from the Ordnance Survey map with
 the permission of the controller of H.M. Stationery
 Office. © Crown copyright and database rights
 2020. Ordnance Survey 0100031673.

ISSUE PURPOSE

FOR ADVERTISING

PROJECT NUMBER

60599249

ISSUE/REVISION

I/R	DATE	DESCRIPTION
P01	30/01/20	First Issue
P02	19/06/20	Comments amendments
C01	19/06/20	For Advertising

Drawn: EMF
 Checked: RG
 Approved: AC
 Revision: C01

SHEET TITLE

BIRMINGHAM CITY COUNCIL
 MOVEMENT
 TRAFFIC REGULATION ORDER
 HAYBARNES CIRCUS

SHEET NUMBER

60599249-ACM-2600-0000-DR-TP-000041