
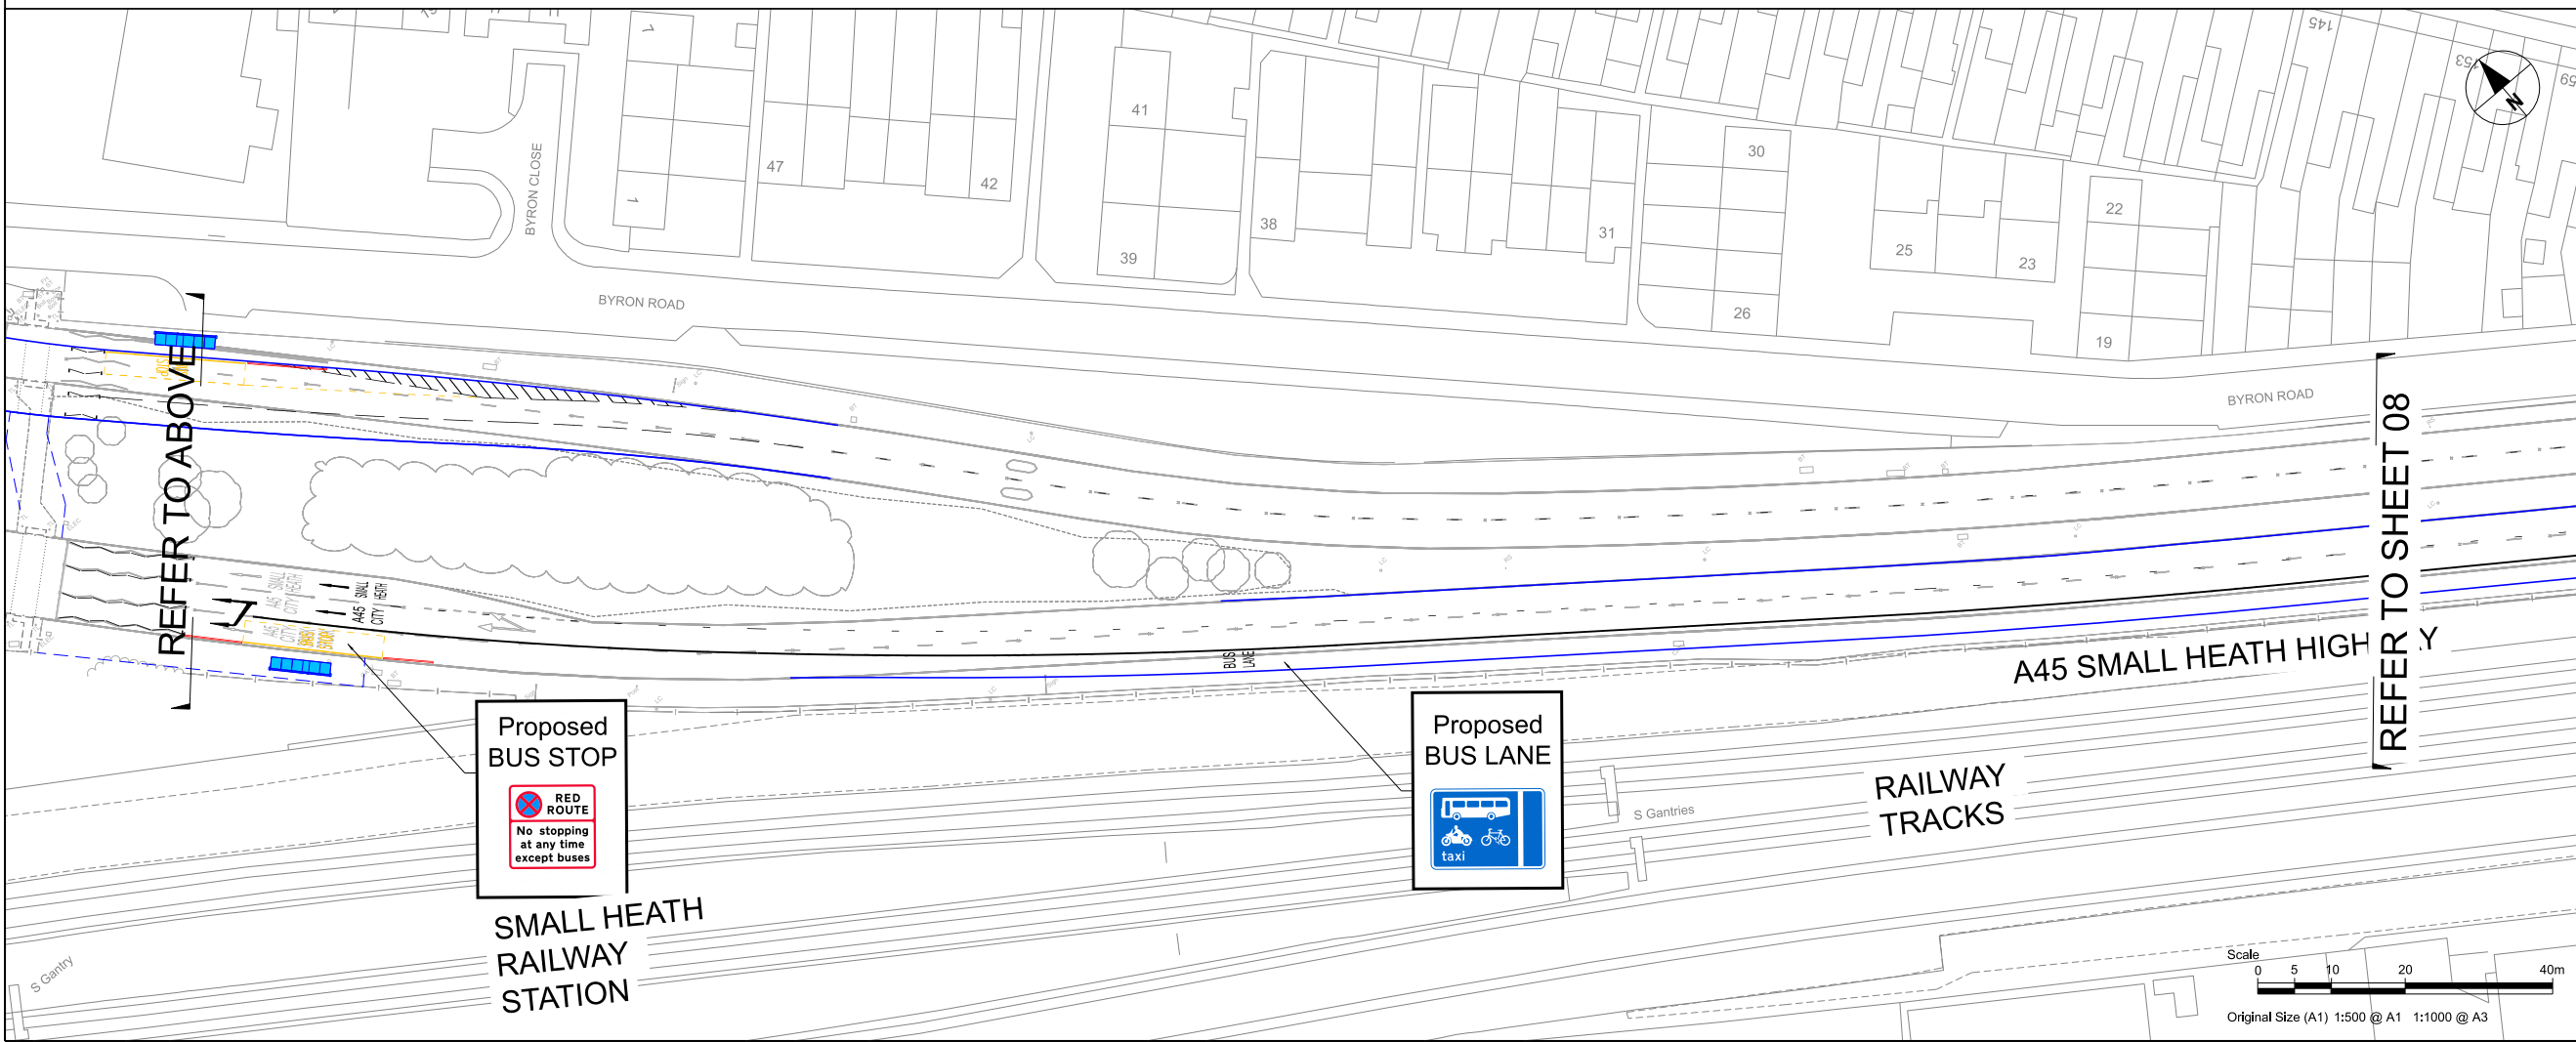


# SHEET 07

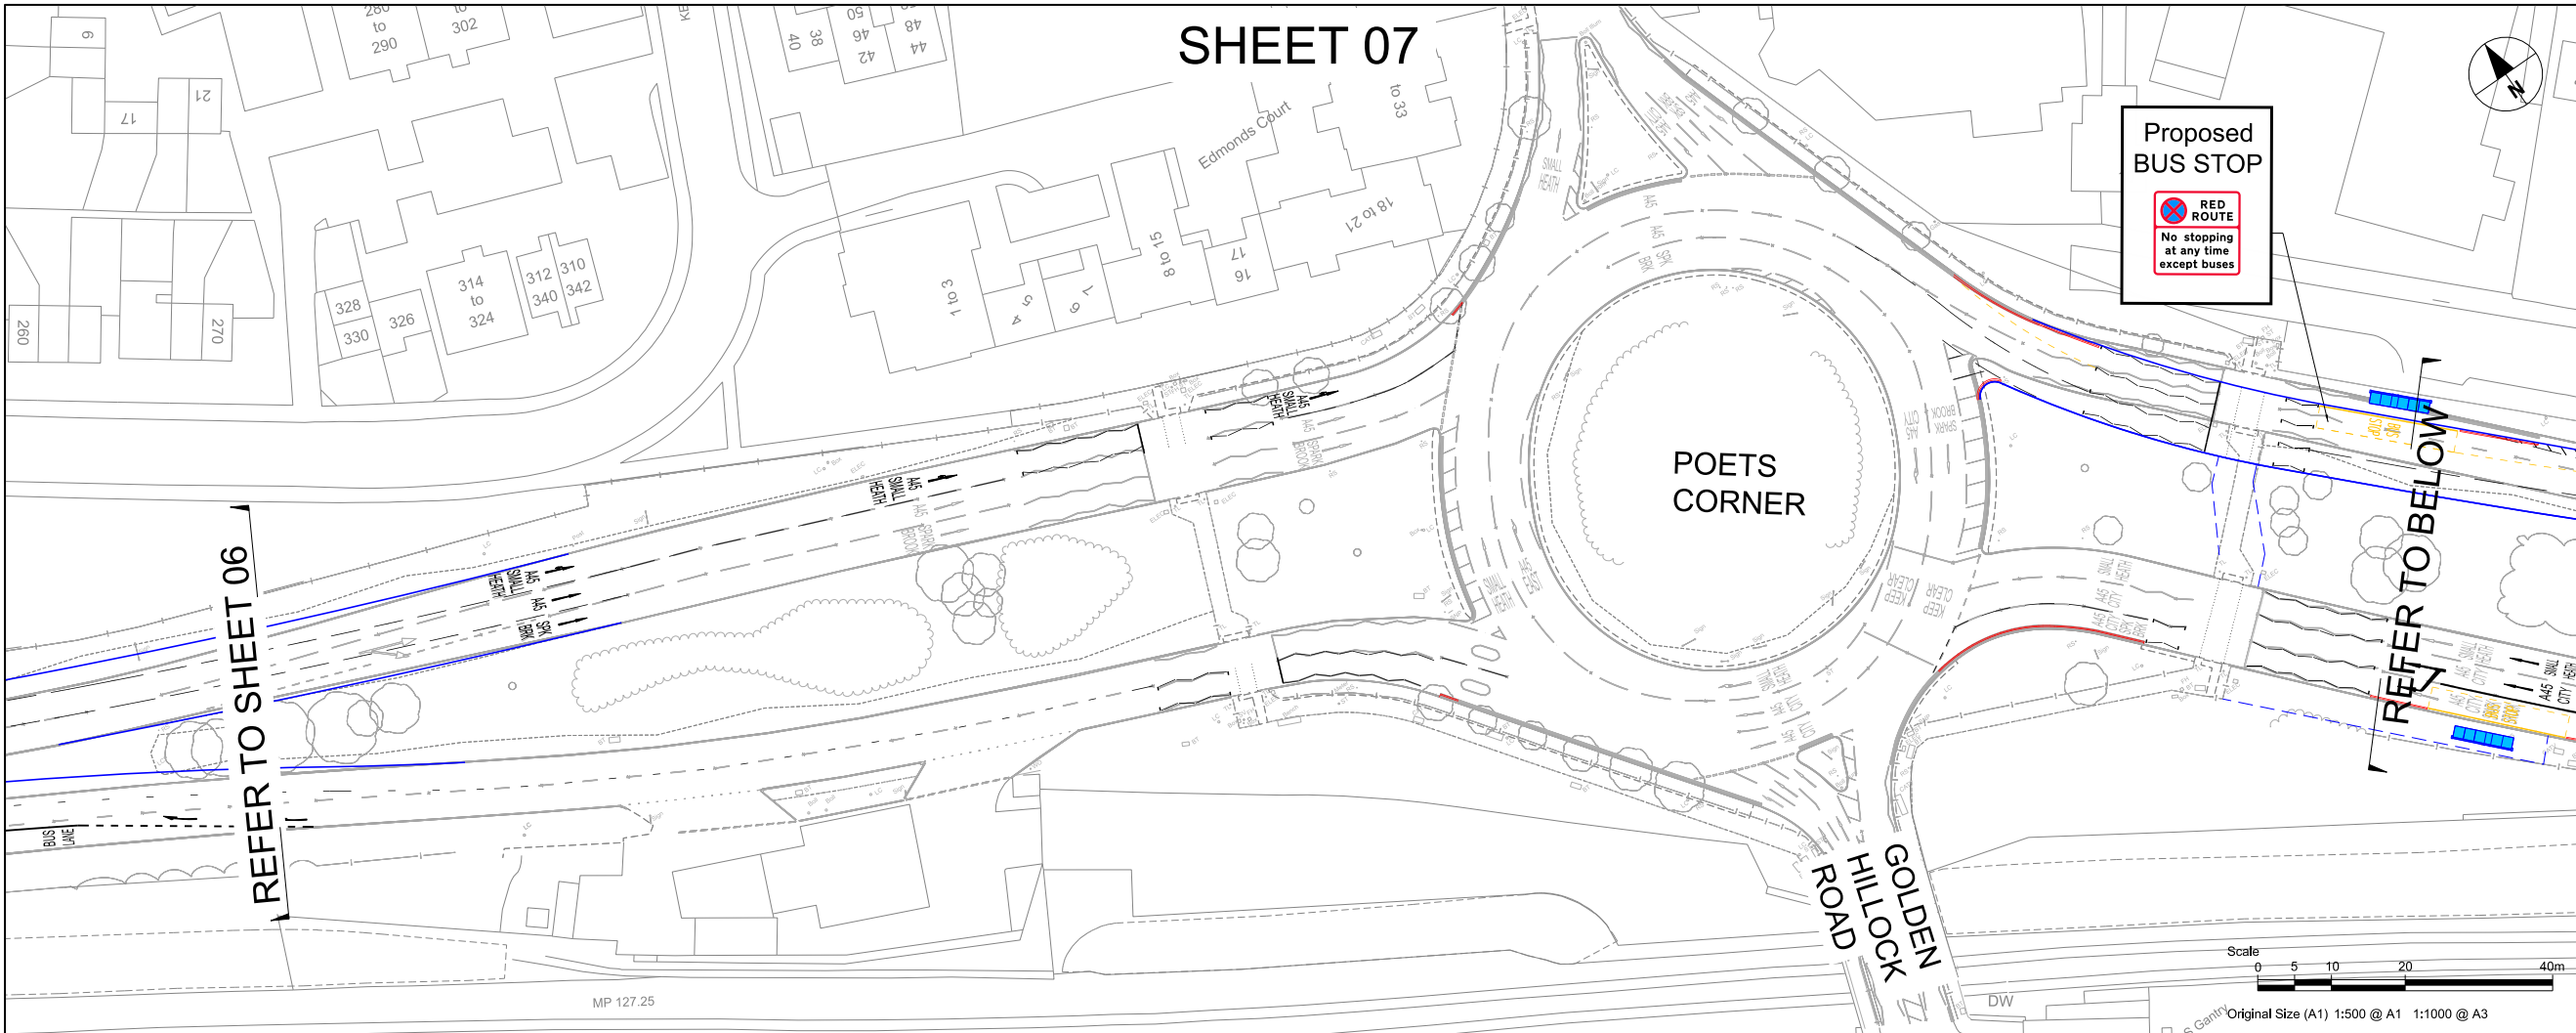

**PROJECT**  
 A45 Birmingham to Solihull and Airport SPRINT BRT

**CLIENT**  
 Transport for West Midlands

**CONSULTANT**  
 AECOM  
 The Colmore Building  
 Colmore Circus Queensway  
 Birmingham  
 T:01212621900  
 www.aecom.com

**REGISTRATION**  
 Reproduced from the Ordnance Survey map with the permission of the controller of H.M. Stationery Office. © Crown copyright and database rights 2020. Ordnance Survey 0100031673.

- NOTES**
1. ALL WORKS SHALL BE CARRIED OUT IN ACCORDANCE WITH THE CONTRACT SPECIFICATION AND THE MANUAL OF CONTRACT DOCUMENTS FOR HIGHWAY WORKS INCLUDING REVISION/AMENDMENTS AND ANY CLIENT SPECIFIC ADDITIONAL OR SUBSTITUTE CLAUSES.
  2. ANY DISCREPANCIES, ERRORS OR OMISSIONS TO BE BROUGHT TO THE ATTENTION OF THE PROJECT MANAGER.
  3. ALL DIMENSIONS TO BE CHECKED BEFORE COMMENCEMENT OF WORK ON SITE.
  4. ALL DIMENSIONS IN METRES UNLESS OTHERWISE STATED.

- KEY**
- PROPOSED BACK OF FOOTWAY
  - PROPOSED KERBLINE
  - PROPOSED ROAD MARKING
- UNLESS OTHERWISE STATED EXISTING RESTRICTIONS WILL REMAIN

**ISSUE/REVISION**

ISSUE	DATE	DESCRIPTION
P01	19/06/20	First Issue
C01	22/06/20	For Advertising
IR	DATE	DESCRIPTION

**ISSUE PURPOSE / SUITABILITY**  
 FOR ADVERTISING

**PROJECT NUMBER**  
 60599249

**SHEET TITLE**  
 SPRINT A45  
 TRO CONSULTATION PLANS  
 SHEET 7

**SHEET NUMBER**  
 60599249-ACM-2650-BCC-DR-TP-000007

This drawing has been prepared for the use of AECOM's client. It may not be used, modified, reproduced or relied upon by third parties, except as agreed by AECOM or as required by law. AECOM accepts no responsibility, and denies any liability whatsoever, to any party that uses or relies on this drawing without AECOM's express written consent. All measurements must be obtained from the stated dimensions.