



ISSUE/REVISION

ISSUE	DATE	DESCRIPTION
P01	19/06/20	First Issue
C01	22/06/20	For Advertising
IR	DATE	DESCRIPTION

ISSUE PURPOSE / SUITABILITY
FOR ADVERTISING



PROJECT NUMBER
60599249

SHEET TITLE
SPRINT A45
TRO CONSULTATION PLANS
SHEET 10

SHEET NUMBER
60599249-ACM-2650-BCC-DR-TP-000010

Proposed
BUS LANE

BUS GATE - BUS ONLY EASTBOUND

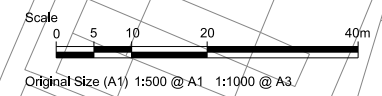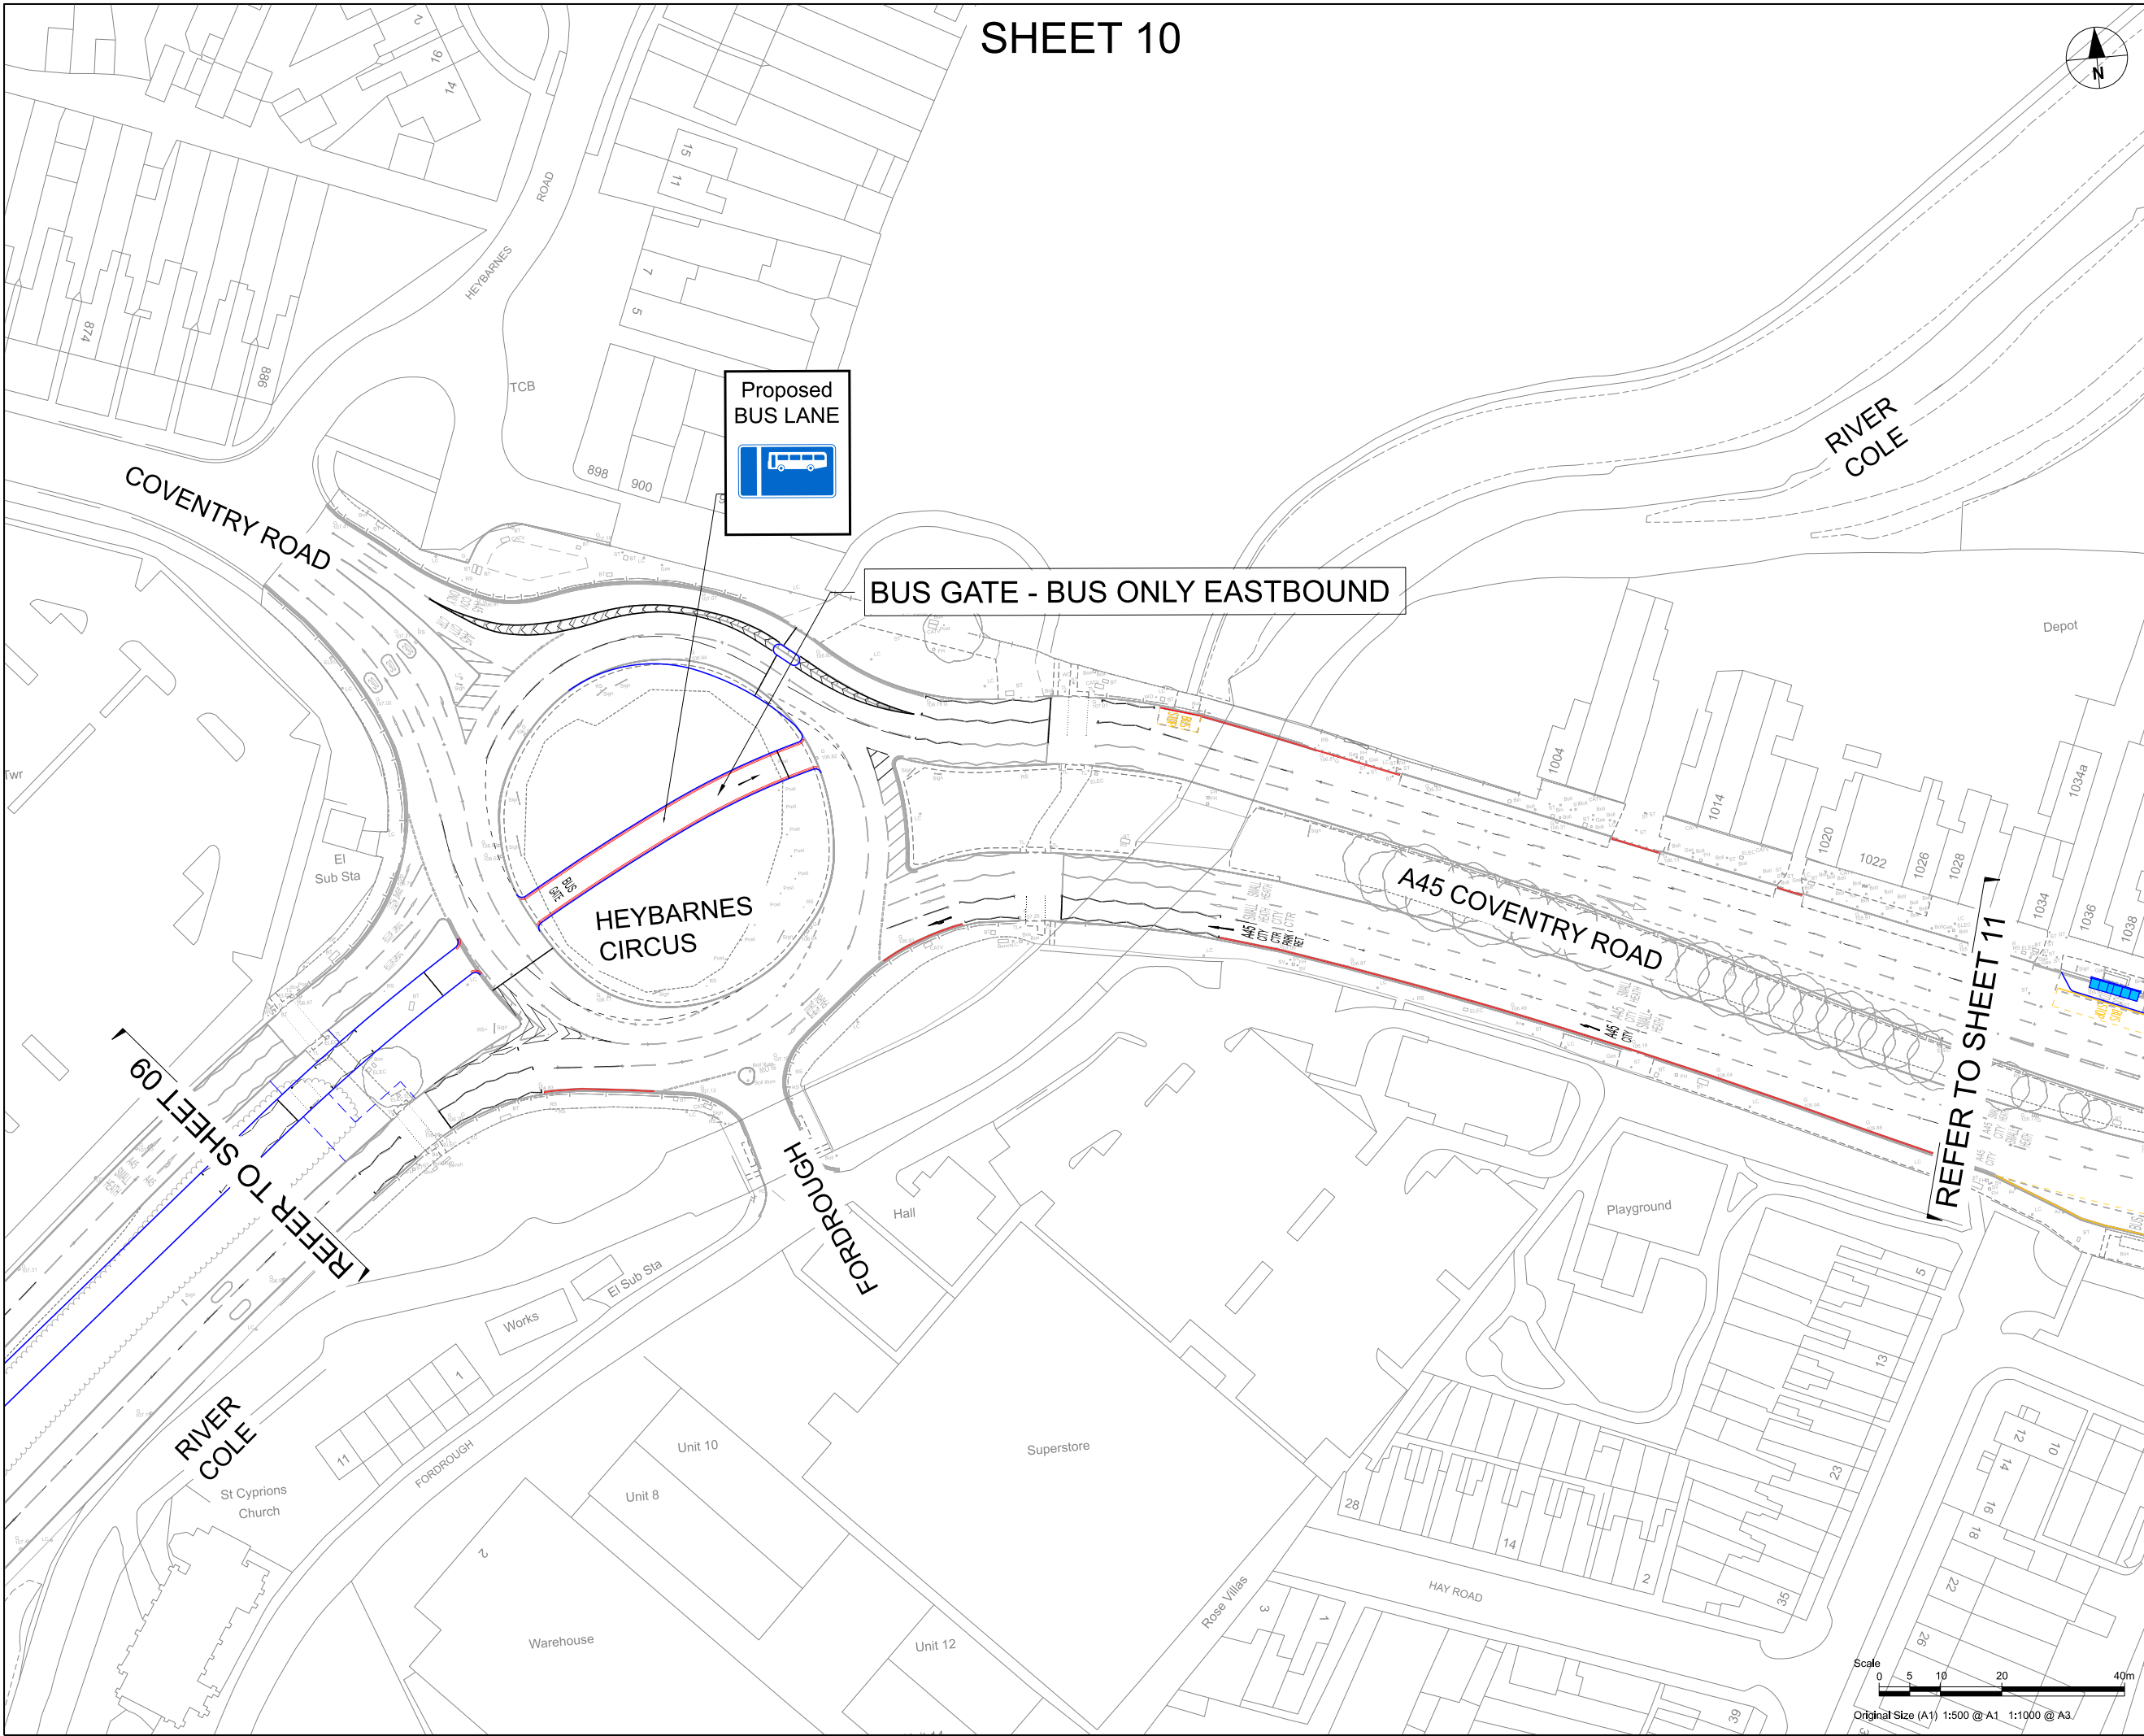

ISO A1 594mm x 841mm
 Drawn: EMF
 Approved: SG
 Checked: AC
 Designer: --
 Project Management Initials: C01
 Revision:
 Last saved by: ELENA MARTIN(2020-02-04) Last Pldtst: 2011-05-25
 Filename: C:\pwork\foradcom_0503_uk\elena.martin@aecom.com\012666360599249-ACM-2650-BCC-DR-TP-000010

This drawing has been prepared for the use of AECOM's client. It may not be used, modified, reproduced or relied upon by third parties, except as agreed by AECOM or as required by law. AECOM accepts no responsibility, and denies any liability whatsoever, to any party that uses or relies on this drawing without AECOM's express written consent. Do not scale this document. All measurements must be obtained from the stated dimensions.