

AECOM
PROJECT
 A45 Birmingham
 to Solihull and Airport
 SPRINT BRT

CLIENT
 Transport for West Midlands

CONSULTANT
 AECOM
 The Colmore Building
 Colmore Circus Queensway
 Birmingham
 T: 01212621900
 www.aecom.com

LOCAL HIGHWAY AUTHORITY
 Birmingham City Council

NOTES
 1. DO NOT SCALE FROM THIS DRAWING
 2. ANY DISCREPANCIES, ERRORS OR OMISSIONS TO BE BROUGHT TO THE ATTENTION OF THE PROJECT MANAGER.

REGISTRATION
 Reproduced from the Ordnance Survey map with the permission of the controller of H.M. Stationery Office. © Crown copyright and database rights 2020. Ordnance Survey 0100031673.

ISSUE PURPOSE
 FOR ADVERTISING

PROJECT NUMBER
 60599249

ISSUE/REVISION

I/R	DATE	DESCRIPTION
P01	19/06/20	First Issue
C01	19/06/20	For Advertising

Drawn: ZR Checked: EMF Approved: AC Revision: C01

SHEET TITLE
 BIRMINGHAM CITY COUNCIL
 PEDESTRIAN CROSSINGS
 TRAFFIC REGULATION ORDER
 SHEET 1

SHEET NUMBER
 60599249-ACM-2600-0000-DR-TP-000042



AECOM
PROJECT
 A45 Birmingham
 to Solihull and Airport
 SPRINT BRT
A3 Scale 1:1250

CLIENT
 Transport for West Midlands
CONSULTANT
 AECOM
 The Colmore Building
 Colmore Circus Queensway
 Birmingham
 T: 01212621900
 www.aecom.com


LOCAL HIGHWAY AUTHORITY
 Birmingham City Council
NOTES
 1. DO NOT SCALE FROM THIS DRAWING
 2. ANY DISCREPANCIES, ERRORS OR OMISSIONS TO BE BROUGHT TO THE ATTENTION OF THE PROJECT MANAGER.

REGISTRATION
 Reproduced from the Ordnance Survey map with the permission of the controller of H.M. Stationery Office. © Crown copyright and database rights 2020. Ordnance Survey 0100031673.
ISSUE PURPOSE
 FOR ADVERTISING
PROJECT NUMBER
 60599249

ISSUE/REVISION		
I/R	DATE	DESCRIPTION
P01	19/06/20	First Issue
C01	19/06/20	For Advertising
I/R	DATE	DESCRIPTION

Drawn: ZR	Checked: EMF	Approved: AC	Revision: C01
--------------	-----------------	-----------------	------------------

SHEET TITLE
 BIRMINGHAM CITY COUNCIL
 PEDESTRIAN CROSSINGS
 TRAFFIC REGULATION ORDER
 SHEET 2
SHEET NUMBER
 60599249-ACM-2600-0000-DR-TP-000043

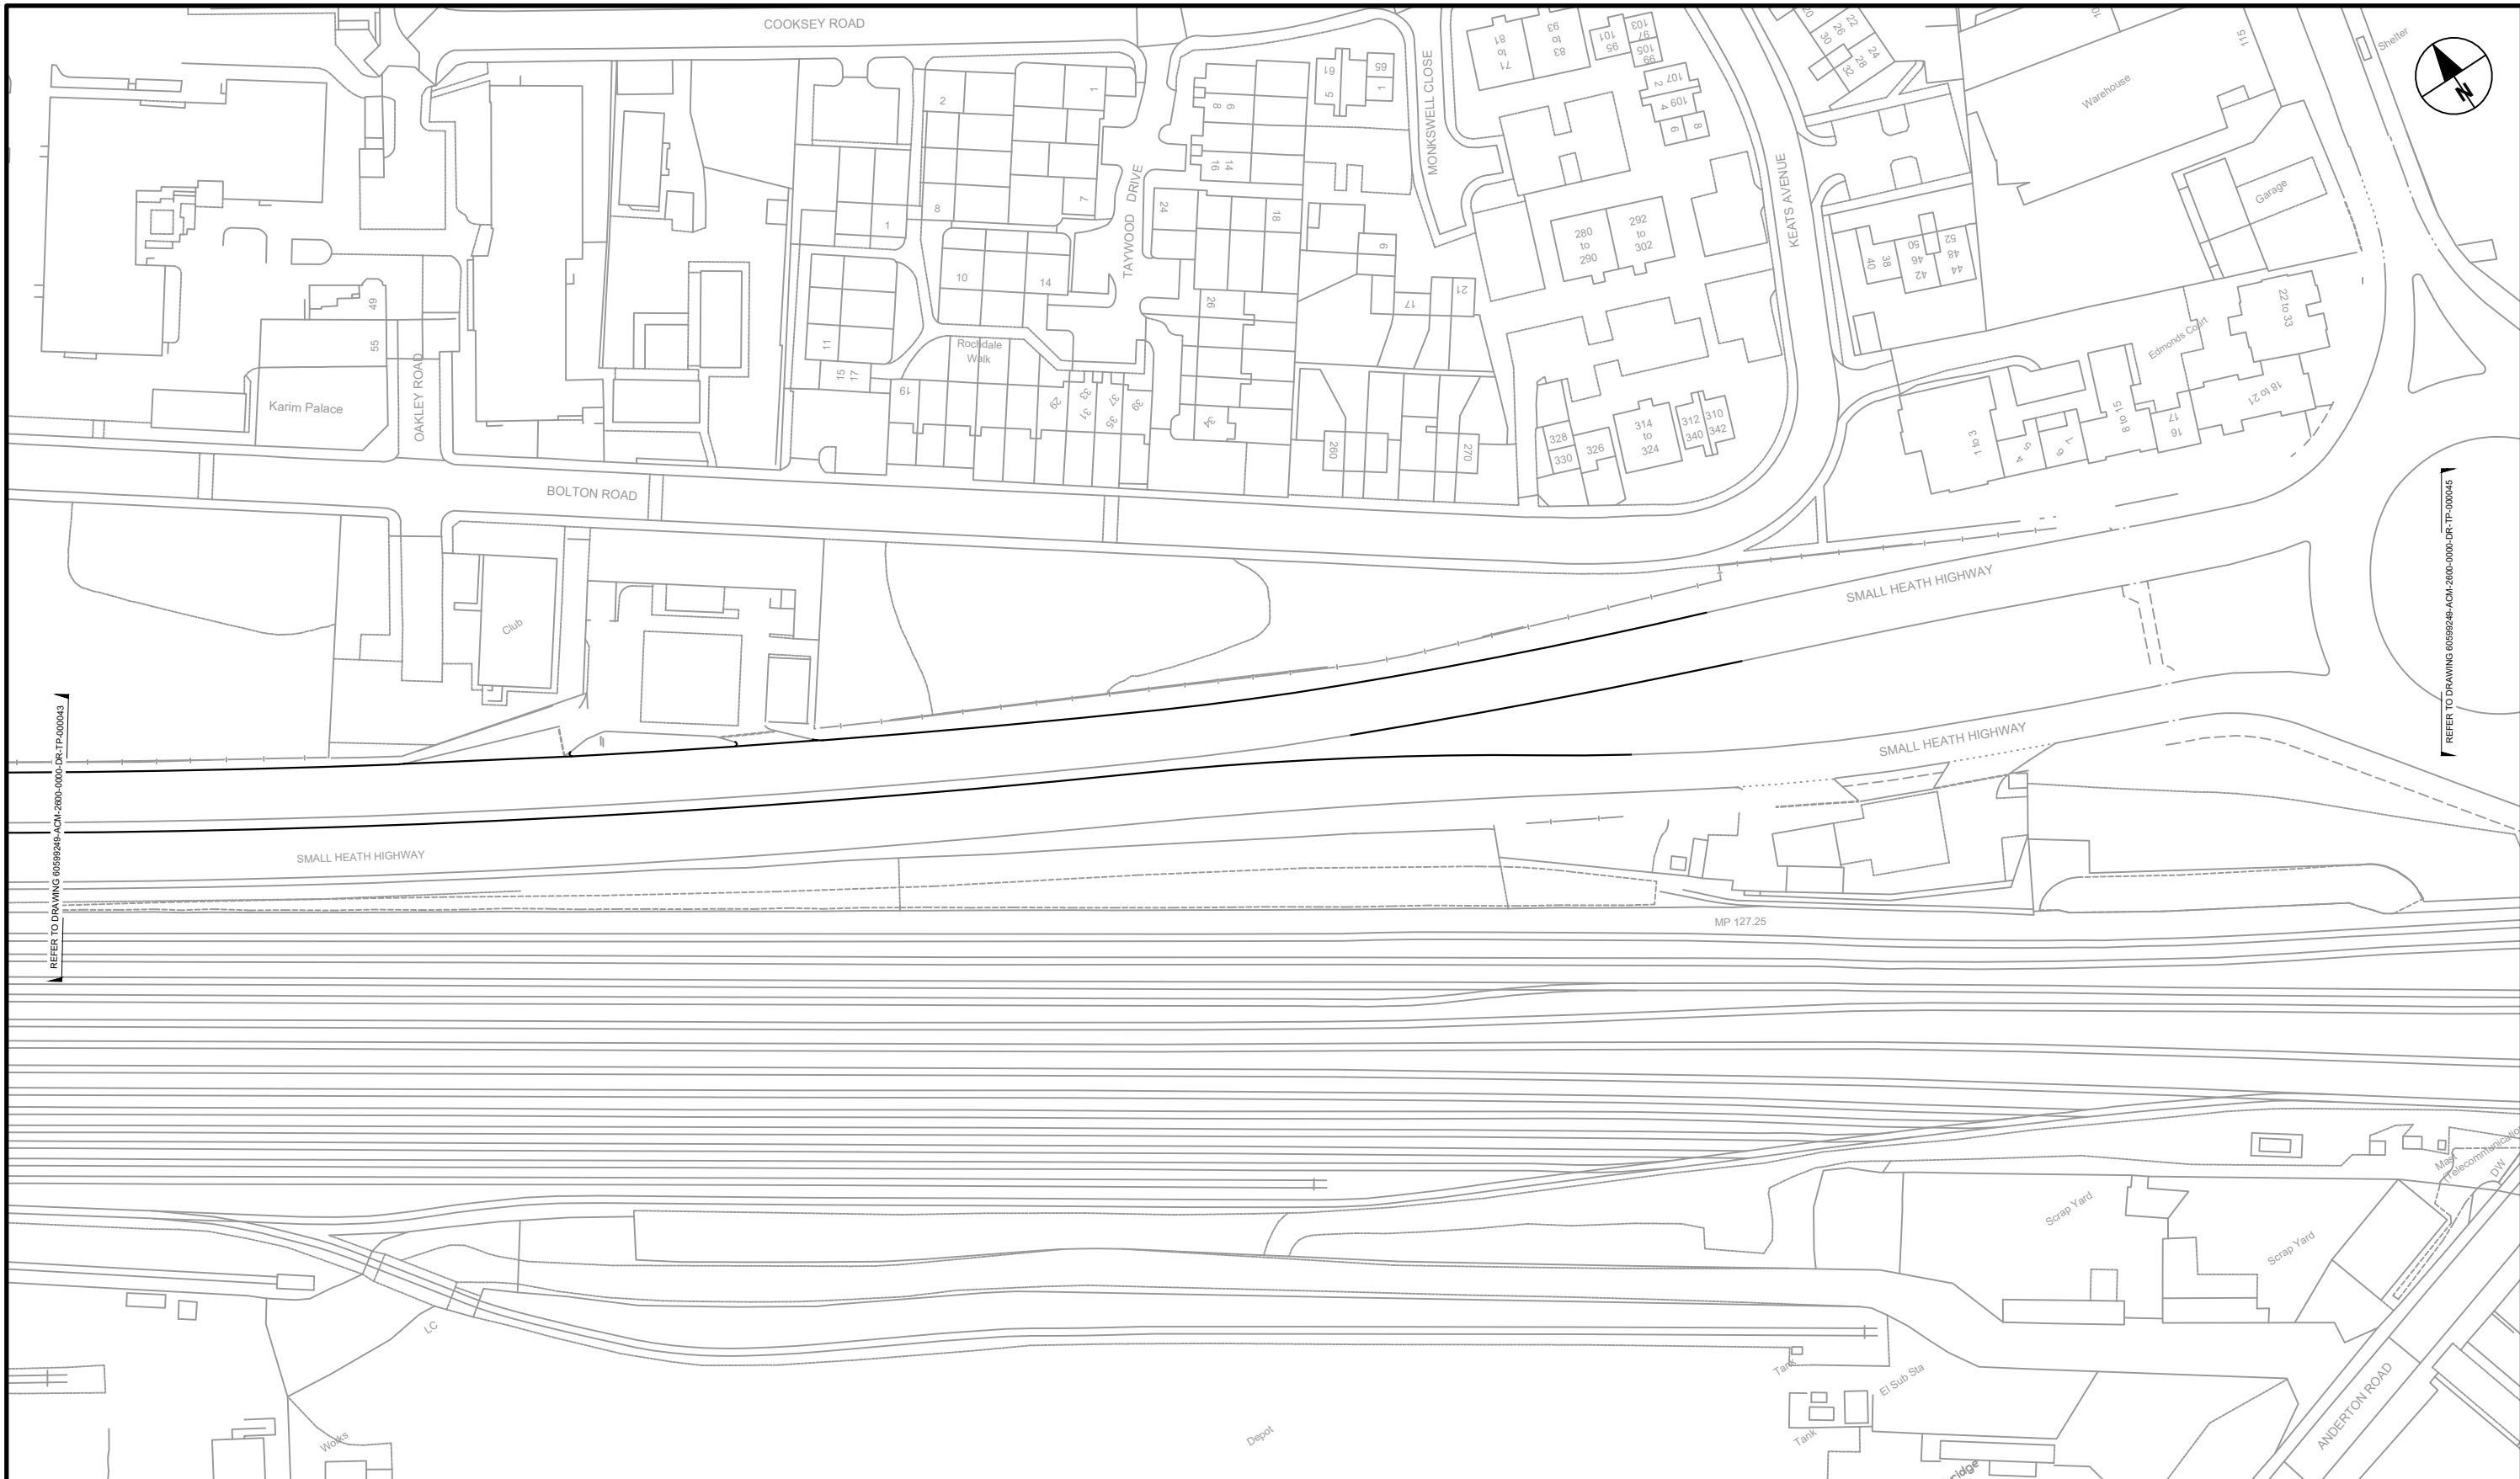

REFER TO DRAWING 60599249-ACH-2600-0000-DR-TP-000043

REFER TO DRAWING 60599249-ACH-2600-0000-DR-TP-000045

AECOM
PROJECT
A45 Birmingham
to Solihull and Airport
SPRINT BRT
A3 Scale 1:1250

CLIENT
 Transport for West Midlands
CONSULTANT
AECOM
The Colmore Building
Colmore Circus Queensway
Birmingham
T: 01212621900
www.aecom.com

LOCAL HIGHWAY AUTHORITY
 Birmingham City Council
NOTES
1. DO NOT SCALE FROM THIS DRAWING
2. ANY DISCREPANCIES, ERRORS OR OMISSIONS TO BE BROUGHT TO THE ATTENTION OF THE PROJECT MANAGER.


REGISTRATION
Reproduced from the Ordnance Survey map with the permission of the controller of H.M. Stationery Office. © Crown copyright and database rights 2020. Ordnance Survey 0100031673.
ISSUE PURPOSE
FOR ADVERTISING
PROJECT NUMBER
60599249

ISSUE/REVISION

I/R	DATE	DESCRIPTION
P01	19/06/20	First Issue
C01	19/06/20	For Advertising

Drawn: ZR Checked: EMF Approved: AC Revision: C01

SHEET TITLE
BIRMINGHAM CITY COUNCIL
PEDESTRIAN CROSSINGS
TRAFFIC REGULATION ORDER
SHEET 3
SHEET NUMBER
60599249-ACH-2600-0000-DR-TP-000044

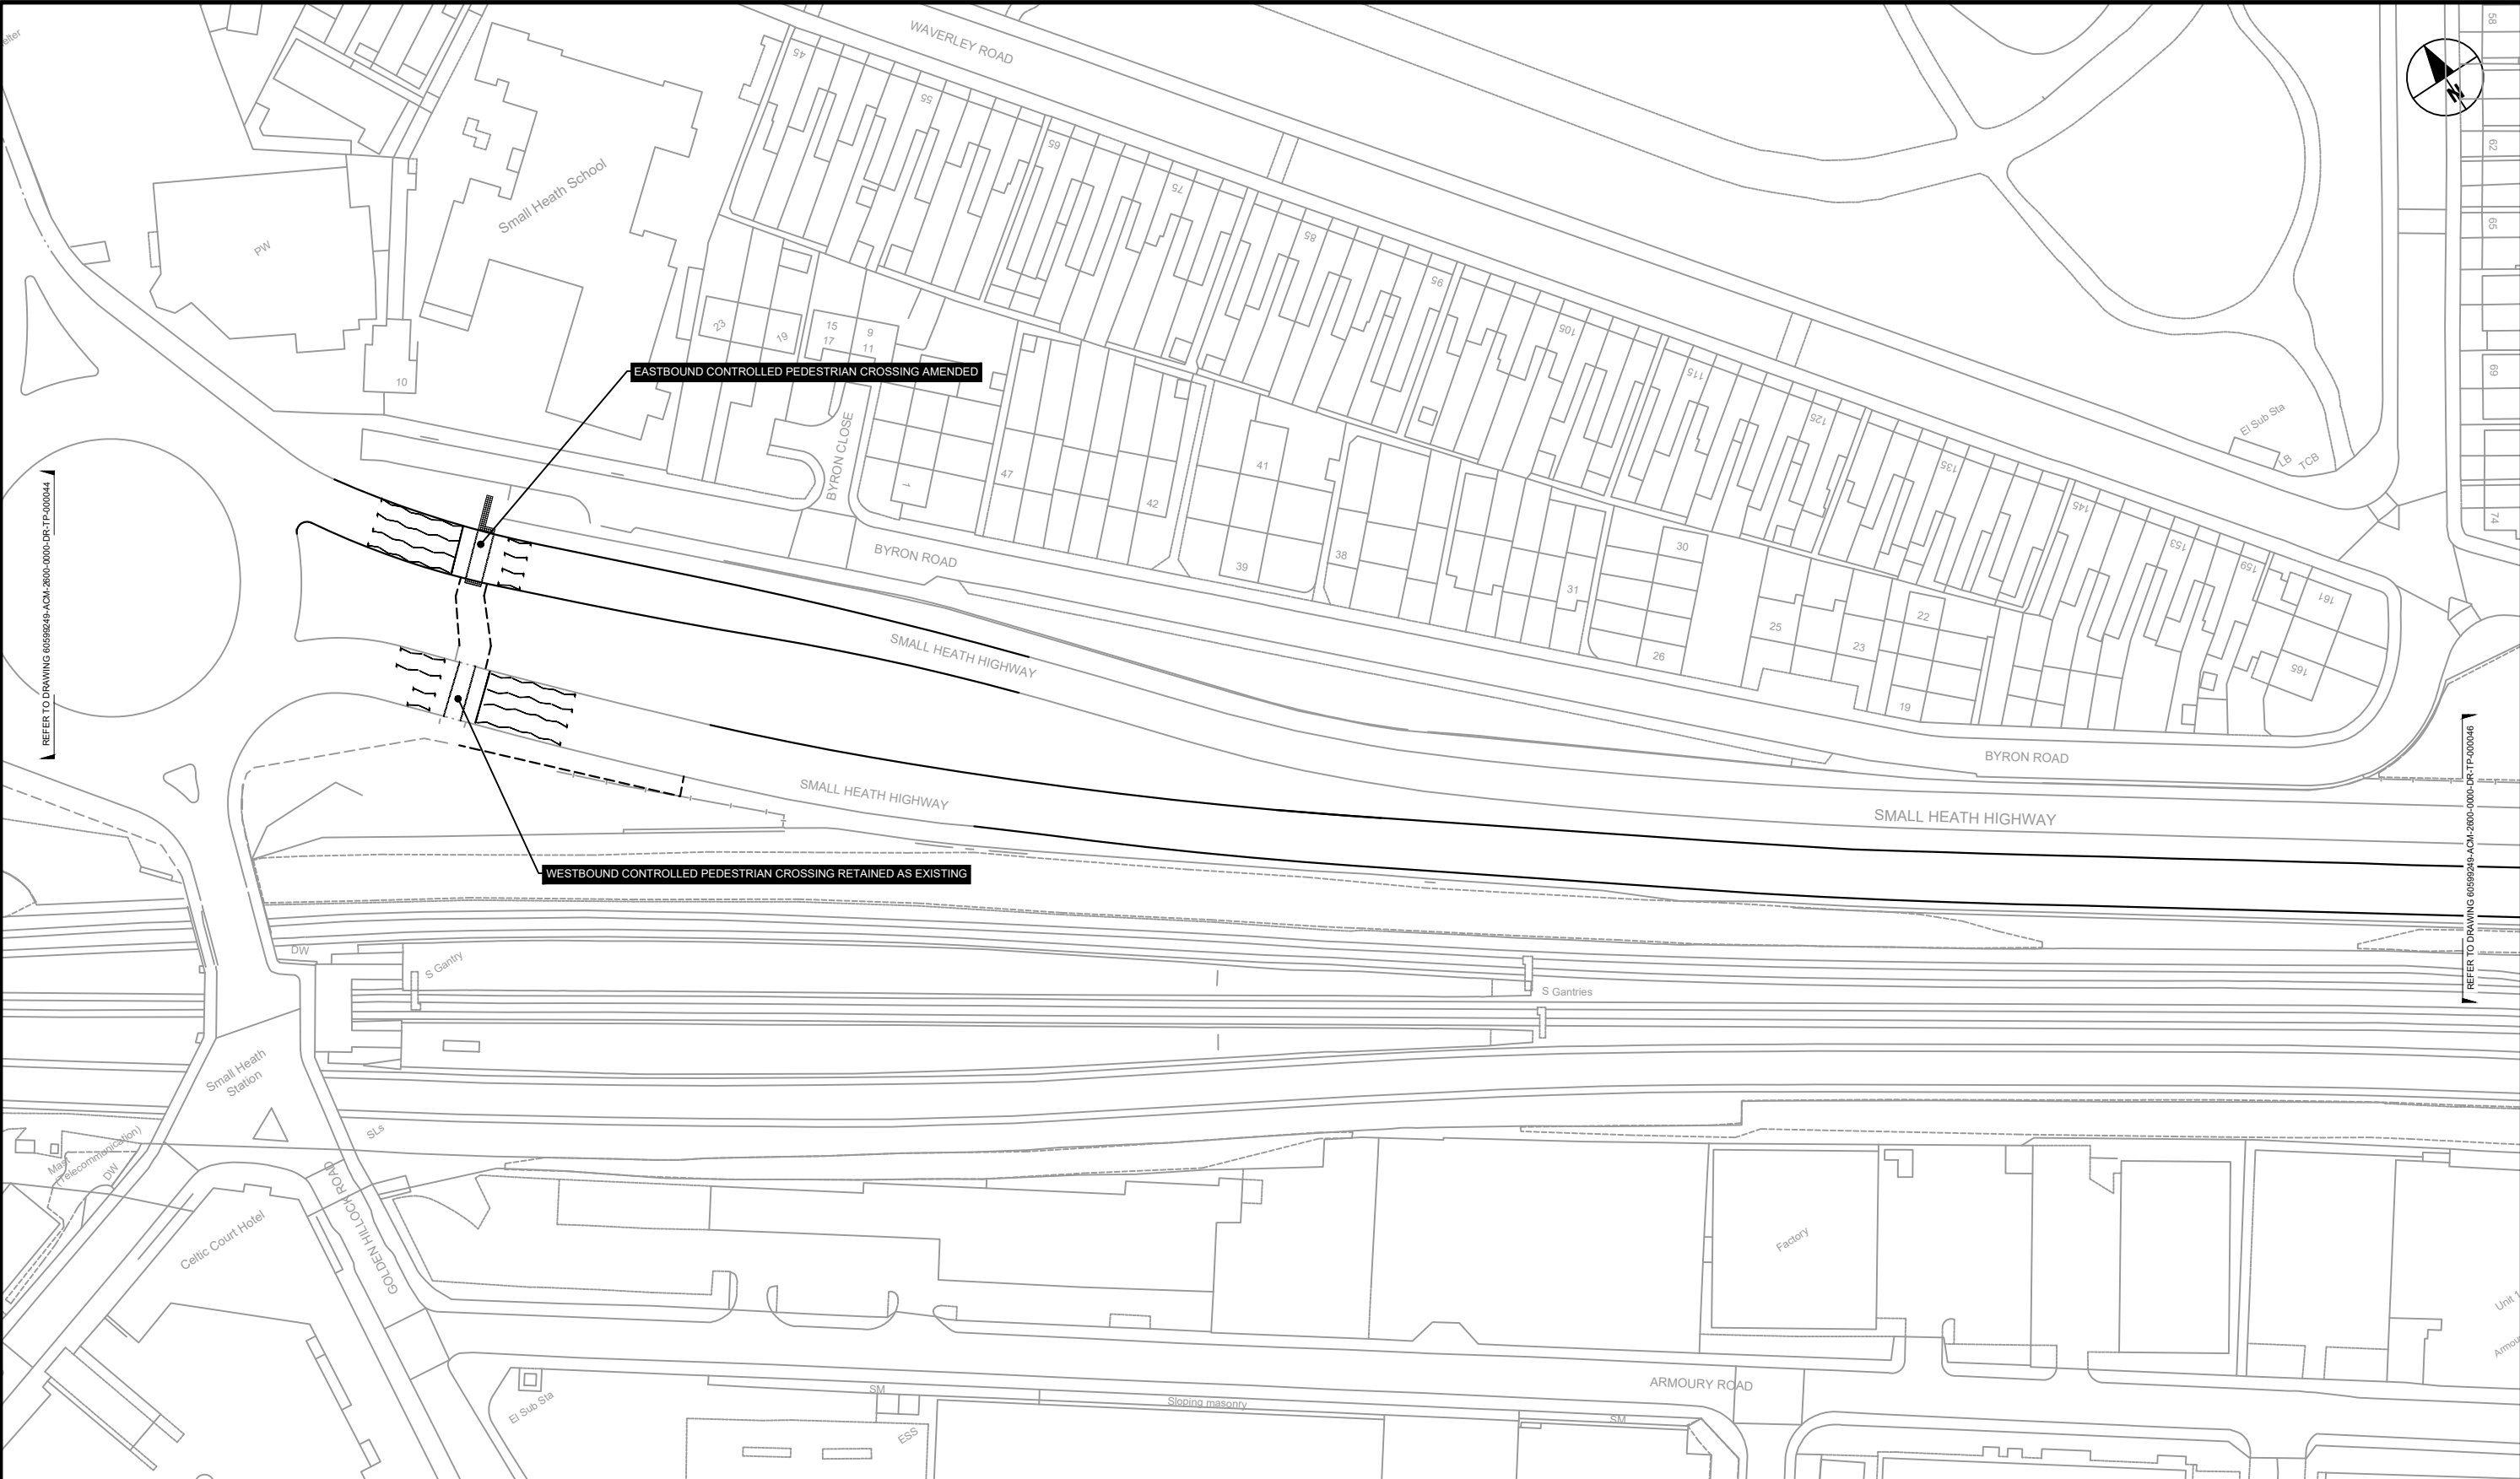

REFER TO DRAWING 60599249-ACM-2600-0000-DR-TP-000044

REFER TO DRAWING 60599249-ACM-2600-0000-DR-TP-000044

AECOM
PROJECT
 A45 Birmingham
 to Solihull and Airport
 SPRINT BRT

A3 Scale 1:1250

CLIENT
 Transport for West Midlands

CONSULTANT
 AECOM
 The Colmore Building
 Colmore Circus Queensway
 Birmingham
 T: 01212621900
 www.aecom.com

LOCAL HIGHWAY AUTHORITY
 Birmingham City Council

NOTES
 1. DO NOT SCALE FROM THIS DRAWING
 2. ANY DISCREPANCIES, ERRORS OR OMISSIONS TO BE BROUGHT TO THE ATTENTION OF THE PROJECT MANAGER.

REGISTRATION
 Reproduced from the Ordnance Survey map with the permission of the controller of H.M. Stationery Office. © Crown copyright and database rights 2020. Ordnance Survey 0100031673.

ISSUE PURPOSE
 FOR ADVERTISING

PROJECT NUMBER
 60599249


ISSUE/REVISION

I/R	DATE	DESCRIPTION
P01	30/01/20	First Issue
P02	27/02/20	Minor Amendments
P03	19/06/20	Comments amendments
C01	19/06/20	For Advertising

Drawn: EMF	Checked: RG	Approved: AC	Revision: C01
---------------	----------------	-----------------	------------------

SHEET TITLE
 BIRMINGHAM CITY COUNCIL
 PEDESTRIAN CROSSINGS
 TRAFFIC REGULATION ORDER
 SHEET 4

SHEET NUMBER
 60599249-ACM-2600-0000-DR-TP-000045

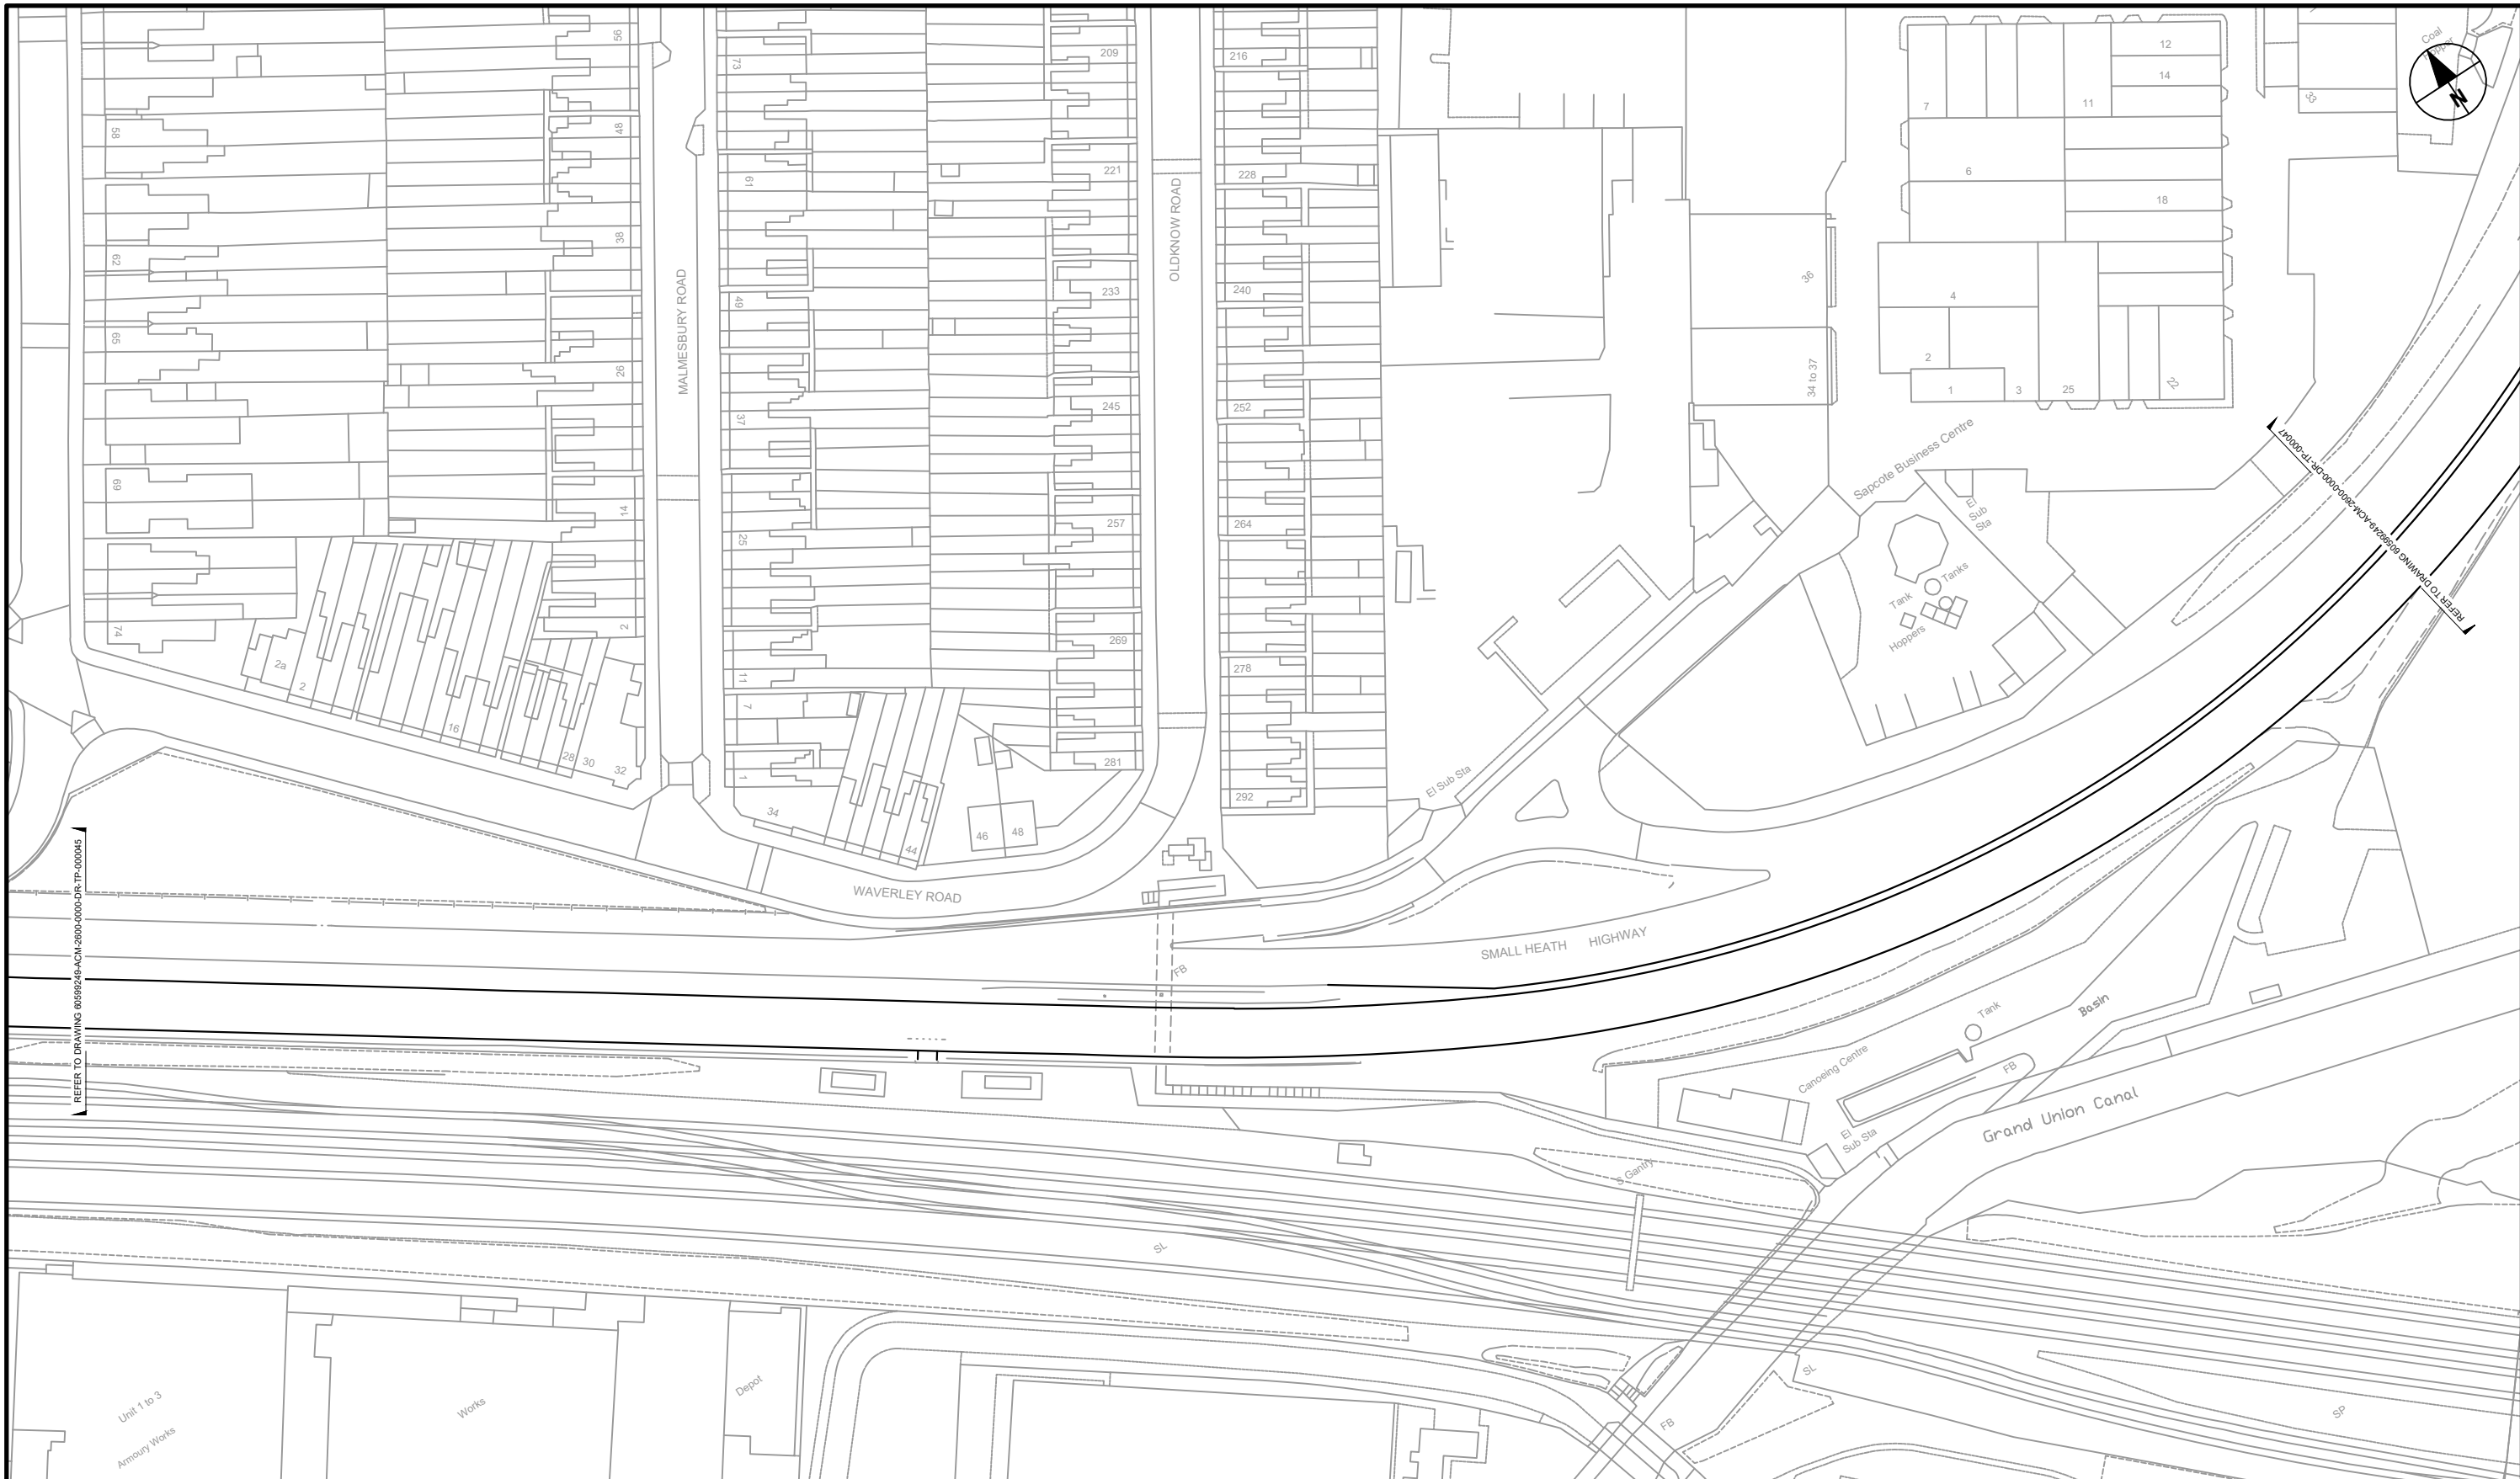

AECOM
PROJECT
 A45 Birmingham
 to Solihull and Airport
 SPRINT BRT

A3 Scale 1:1250

CLIENT
 Transport for West Midlands

CONSULTANT
 AECOM
 The Colmore Building
 Colmore Circus Queensway
 Birmingham
 T: 01212621900
 www.aecom.com

LOCAL HIGHWAY AUTHORITY
 Birmingham City Council

NOTES
 1. DO NOT SCALE FROM THIS DRAWING
 2. ANY DISCREPANCIES, ERRORS OR OMISSIONS TO BE BROUGHT TO THE ATTENTION OF THE PROJECT MANAGER.

REGISTRATION
 Reproduced from the Ordnance Survey map with the permission of the controller of H.M. Stationery Office. © Crown copyright and database rights 2020. Ordnance Survey 0100031673.

ISSUE PURPOSE
 FOR ADVERTISING

PROJECT NUMBER
 60599249


ISSUE/REVISION

I/R	DATE	DESCRIPTION
P01	19/06/20	First Issue
C01	19/06/20	For Advertising

Drawn: ZR Checked: EMF Approved: AC Revision: C01

SHEET TITLE
 BIRMINGHAM CITY COUNCIL
 PEDESTRIAN CROSSINGS
 TRAFFIC REGULATION ORDER
 SHEET 5

SHEET NUMBER
 60599249-ACM-2600-0000-DR-TP-000046

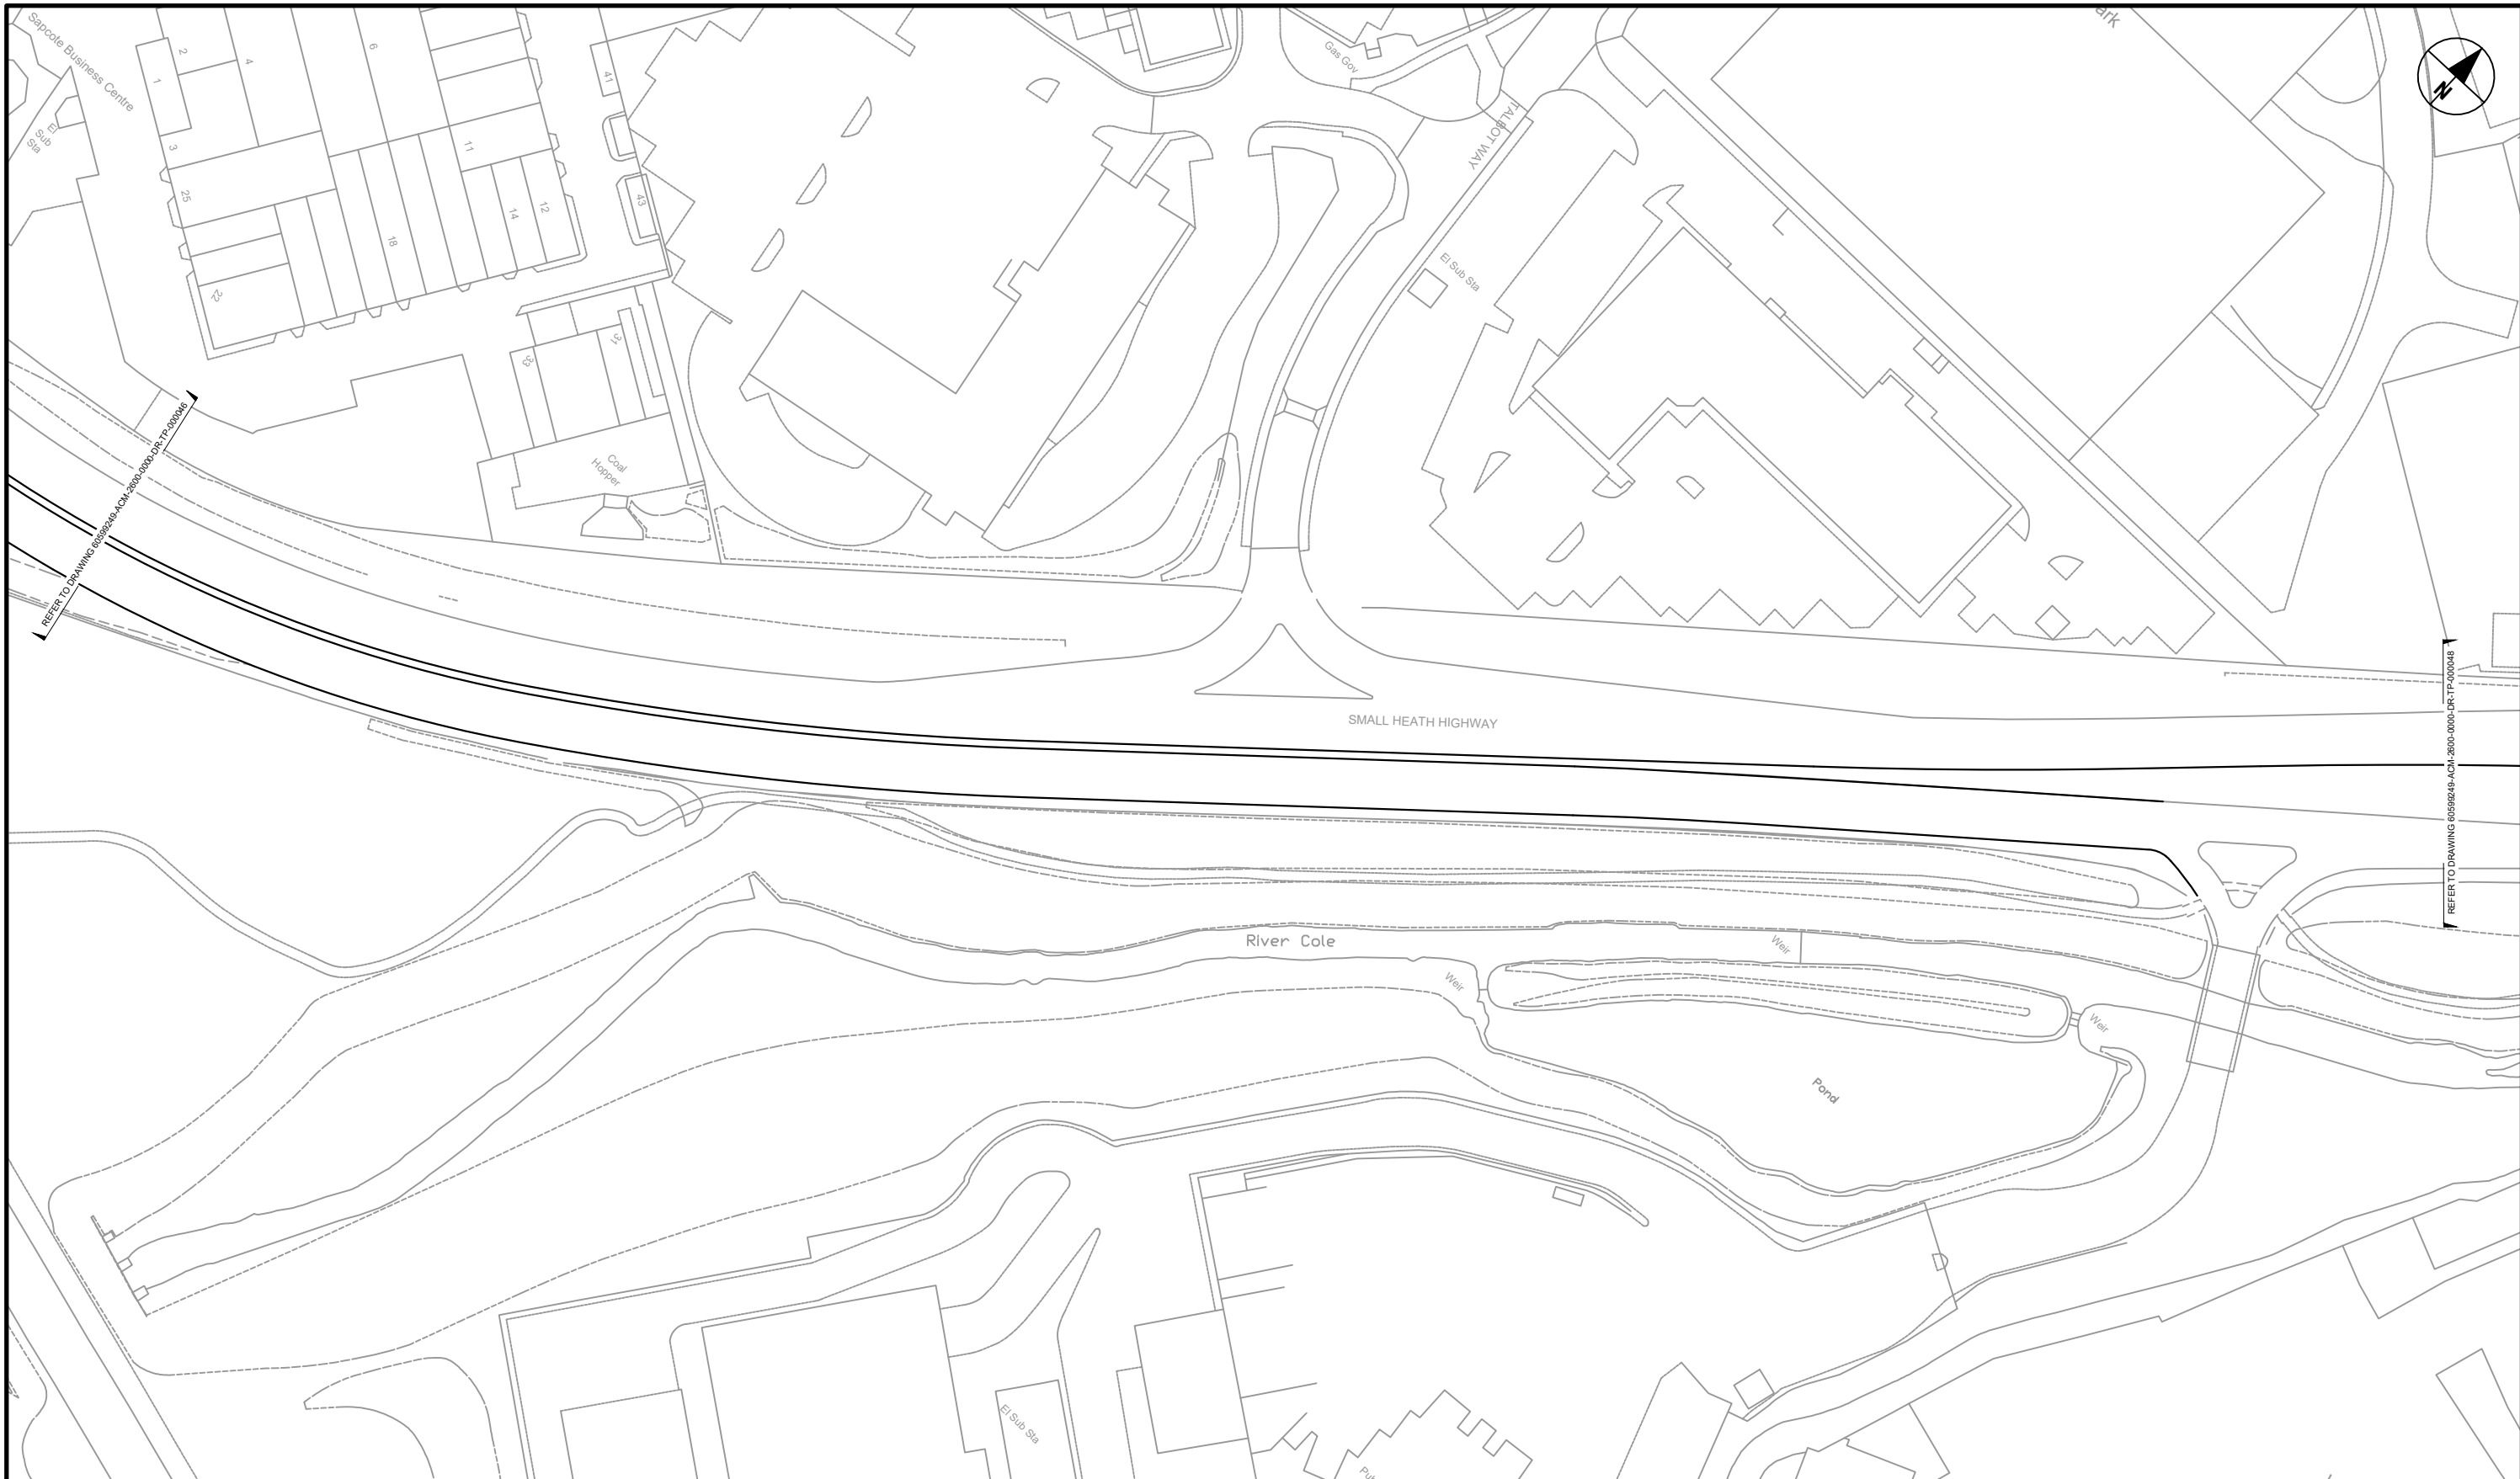

AECOM
PROJECT
 A45 Birmingham
 to Solihull and Airport
 SPRINT BRT
A3 Scale 1:1250

CLIENT
 Transport for West Midlands
CONSULTANT
 AECOM
 The Colmore Building
 Colmore Circus Queensway
 Birmingham
 T: 01212621900
 www.aecom.com

LOCAL HIGHWAY AUTHORITY
 Birmingham City Council
NOTES
 1. DO NOT SCALE FROM THIS DRAWING
 2. ANY DISCREPANCIES, ERRORS OR OMISSIONS TO BE BROUGHT TO THE ATTENTION OF THE PROJECT MANAGER.


REGISTRATION
 Reproduced from the Ordnance Survey map with the permission of the controller of H.M. Stationery Office. © Crown copyright and database rights 2020. Ordnance Survey 0100031673.
ISSUE PURPOSE
 FOR ADVERTISING
PROJECT NUMBER
 60599249

ISSUE/REVISION

I/R	DATE	DESCRIPTION
P01	19/06/20	First Issue
C01	19/06/20	For Advertising

Drawn: ZR	Checked: EMF	Approved: AC	Revision: C01
--------------	-----------------	-----------------	------------------

SHEET TITLE
 BIRMINGHAM CITY COUNCIL
 PEDESTRIAN CROSSINGS
 TRAFFIC REGULATION ORDER
 SHEET 6
SHEET NUMBER
 60599249-ACM-2600-0000-DR-TP-000047

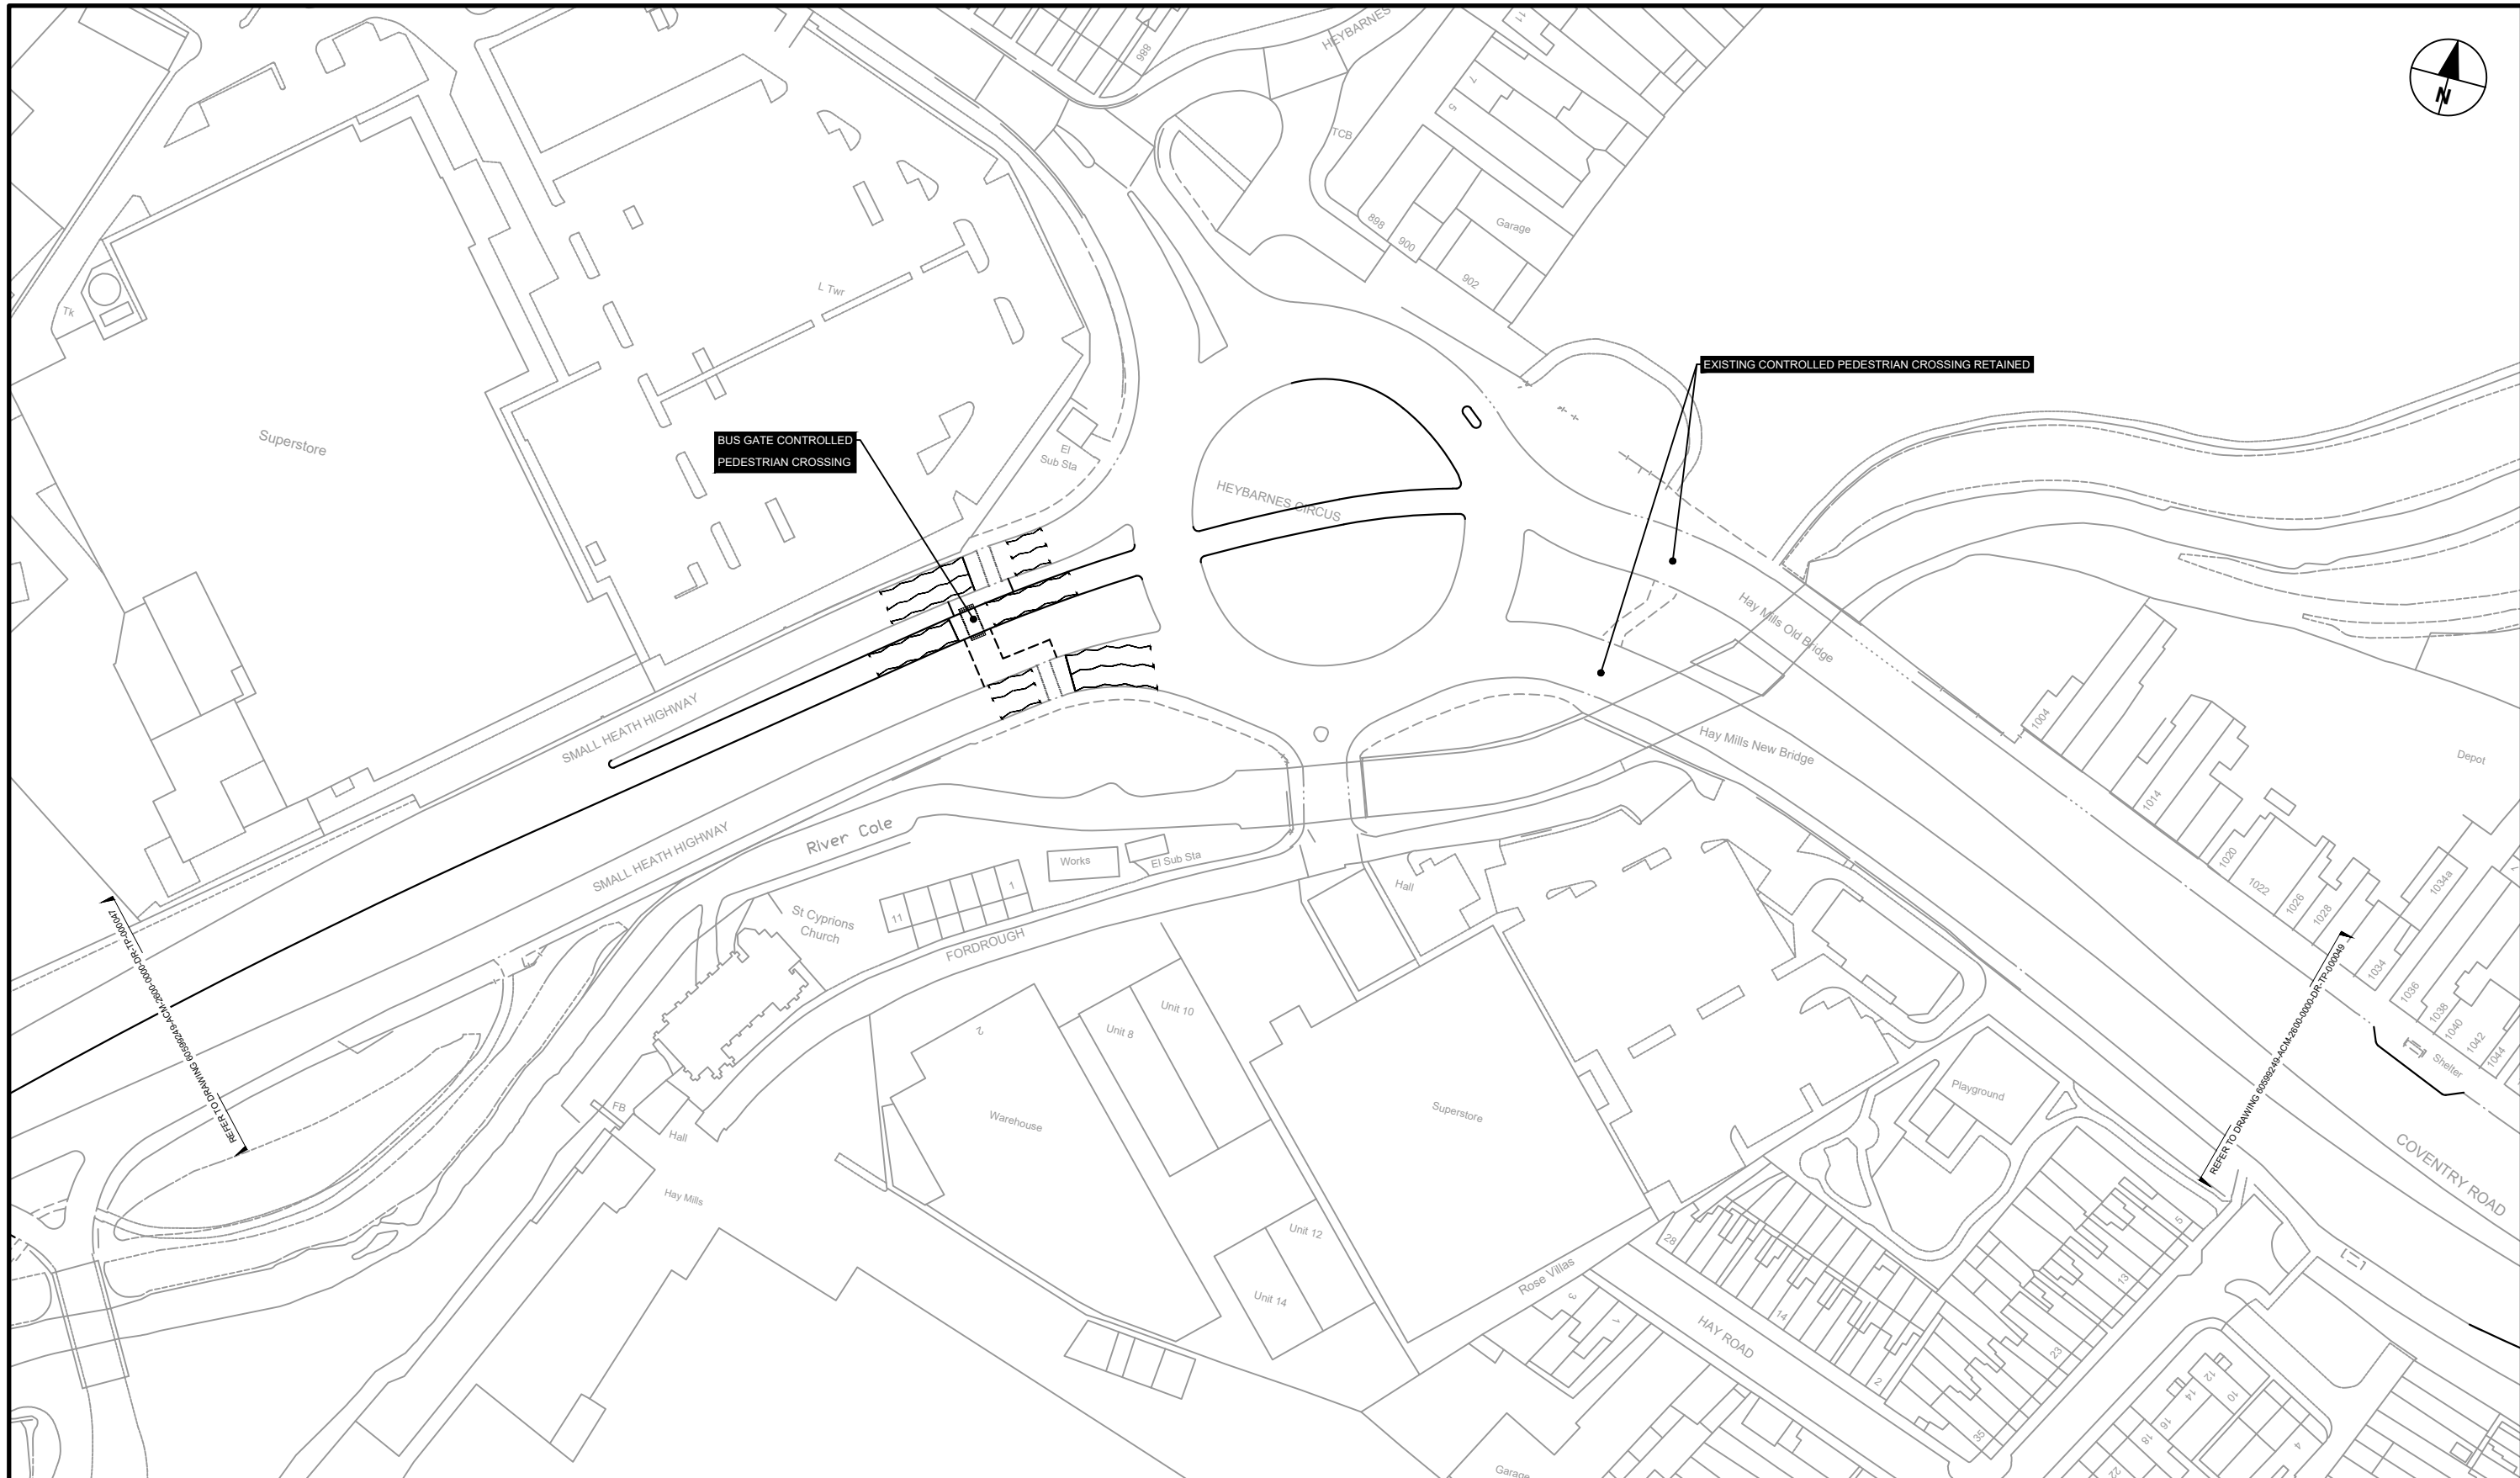

AECOM
PROJECT
 A45 Birmingham
 to Solihull and Airport
 SPRINT BRT
A3 Scale 1:1250

CLIENT
 Transport for West Midlands
CONSULTANT
 AECOM
 The Colmore Building
 Colmore Circus Queensway
 Birmingham
 T: 01212621900
 www.aecom.com

LOCAL HIGHWAY AUTHORITY
 Birmingham City Council
NOTES
 1. DO NOT SCALE FROM THIS DRAWING
 2. ANY DISCREPANCIES, ERRORS OR OMISSIONS TO BE BROUGHT TO THE ATTENTION OF THE PROJECT MANAGER.

REGISTRATION
 Reproduced from the Ordnance Survey map with the permission of the controller of H.M. Stationery Office. © Crown copyright and database rights 2020. Ordnance Survey 0100031673.
ISSUE PURPOSE
 FOR ADVERTISING
PROJECT NUMBER
 60599249

ISSUE/REVISION

I/R	DATE	DESCRIPTION
P01	30/01/20	First Issue
P02	27/02/20	Minor Amendments
P03	19/06/20	Comments amendments
C01	19/06/20	For Advertising

Drawn: EMF	Checked: RG	Approved: AC	Revision: C01
---------------	----------------	-----------------	------------------

SHEET TITLE
 BIRMINGHAM CITY COUNCIL
 PEDESTRIAN CROSSINGS
 TRAFFIC REGULATION ORDER
 SHEET 7
SHEET NUMBER
 60599249-ACM-2600-0000-DR-TP-000048



AECOM
PROJECT
 A45 Birmingham
 to Solihull and Airport
 SPRINT BRT

CLIENT
 Transport for West Midlands

CONSULTANT
 AECOM
 The Colmore Building
 Colmore Circus Queensway
 Birmingham
 T: 01212621900
 www.aecom.com

LOCAL HIGHWAY AUTHORITY
 Birmingham City Council

NOTES
 1. DO NOT SCALE FROM THIS DRAWING
 2. ANY DISCREPANCIES, ERRORS OR OMISSIONS TO BE BROUGHT TO THE ATTENTION OF THE PROJECT MANAGER.

REGISTRATION
 Reproduced from the Ordnance Survey map with the permission of the controller of H.M. Stationery Office. © Crown copyright and database rights 2020. Ordnance Survey 0100031673.

ISSUE PURPOSE
 FOR ADVERTISING

PROJECT NUMBER
 60599249

ISSUE/REVISION

I/R	DATE	DESCRIPTION
P01	19/06/20	First Issue
C01	19/06/20	For Advertising

Drawn: ZR Checked: EMF Approved: AC Revision: C01

SHEET TITLE
 BIRMINGHAM CITY COUNCIL
 PEDESTRIAN CROSSINGS
 TRAFFIC REGULATION ORDER
 SHEET 8

SHEET NUMBER
 60599249-ACM-2600-0000-DR-TP-000049



AECOM
PROJECT
 A45 Birmingham
 to Solihull and Airport
 SPRINT BRT

CLIENT
 Transport for West Midlands

CONSULTANT
 AECOM
 The Colmore Building
 Colmore Circus Queensway
 Birmingham
 T: 01212621900
 www.aecom.com

LOCAL HIGHWAY AUTHORITY
 Birmingham City Council

NOTES
 1. DO NOT SCALE FROM THIS DRAWING
 2. ANY DISCREPANCIES, ERRORS OR OMISSIONS TO BE BROUGHT TO THE ATTENTION OF THE PROJECT MANAGER.

REGISTRATION
 Reproduced from the Ordnance Survey map with the permission of the controller of H.M. Stationery Office. © Crown copyright and database rights 2020. Ordnance Survey 0100031673.

ISSUE PURPOSE
 FOR ADVERTISING

PROJECT NUMBER
 60599249


ISSUE/REVISION

I/R	DATE	DESCRIPTION
P01	30/01/20	First Issue
P02	27/02/20	Minor Amendments
P03	19/06/20	Comments amendments
C01	19/06/20	For Advertising

Drawn: EMF
 Checked: RG
 Approved: AC
 Revision: C01

SHEET TITLE
 BIRMINGHAM CITY COUNCIL
 PEDESTRIAN CROSSINGS
 TRAFFIC REGULATION ORDER
 SHEET 9

SHEET NUMBER
 60599249-ACM-2600-0000-DR-TP-000050

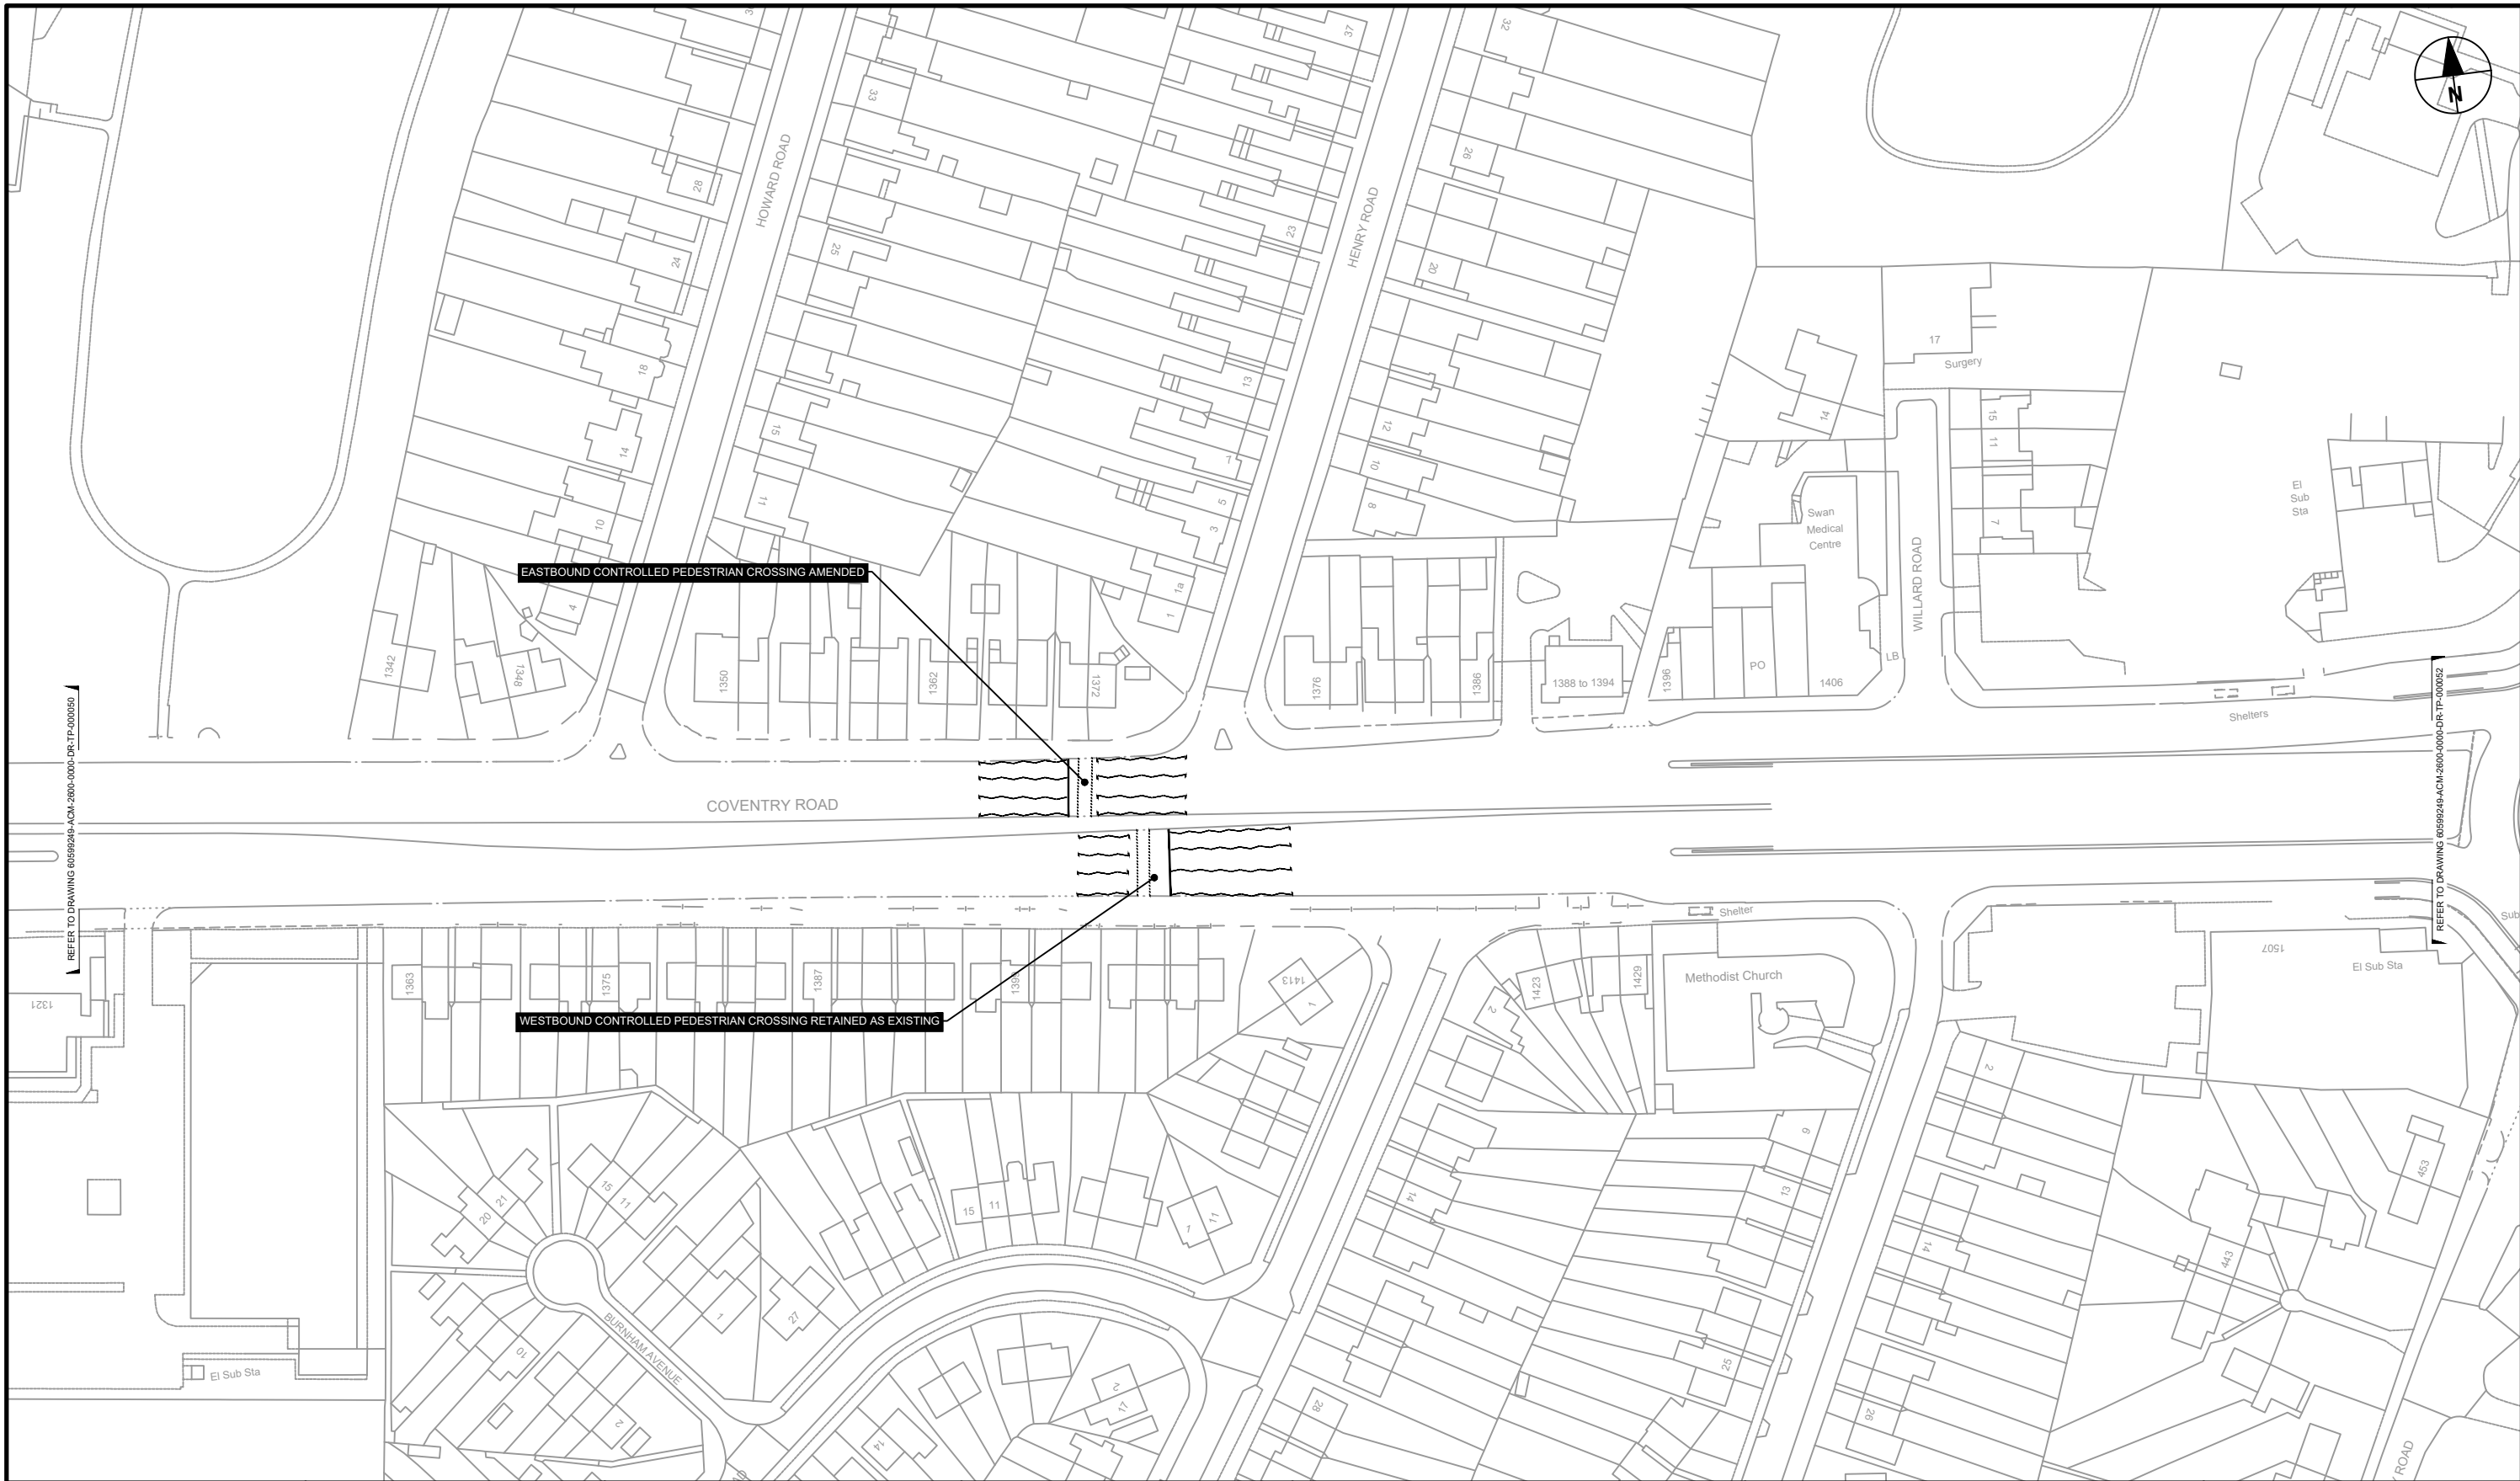

AECOM
PROJECT
 A45 Birmingham
 to Solihull and Airport
 SPRINT BRT

CLIENT
 Transport for West Midlands

CONSULTANT
 AECOM
 The Colmore Building
 Colmore Circus Queensway
 Birmingham
 T: 01212621900
 www.aecom.com

LOCAL HIGHWAY AUTHORITY
 Birmingham City Council

NOTES
 1. DO NOT SCALE FROM THIS DRAWING
 2. ANY DISCREPANCIES, ERRORS OR OMISSIONS TO BE BROUGHT TO THE ATTENTION OF THE PROJECT MANAGER.

REGISTRATION
 Reproduced from the Ordnance Survey map with the permission of the controller of H.M. Stationery Office. © Crown copyright and database rights 2020. Ordnance Survey 0100031673.

ISSUE PURPOSE
 FOR ADVERTISING

PROJECT NUMBER
 60599249


ISSUE/REVISION

I/R	DATE	DESCRIPTION
P01	30/01/20	First Issue
P02	27/02/20	Minor Amendments
P03	29/04/20	Comments amendments
P04	19/06/20	Amendment to crossing
C01	19/06/20	For Advertising

Drawn: EMF	Checked: RG	Approved: AC	Revision: C01
---------------	----------------	-----------------	------------------

SHEET TITLE
 BIRMINGHAM CITY COUNCIL
 PEDESTRIAN CROSSINGS
 TRAFFIC REGULATION ORDER
 SHEET 10

SHEET NUMBER
 60599249-ACM-2600-0000-DR-TP-000051

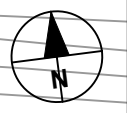

REFER TO DRAWING 60599249-ACM-2600-0000-DR-TP-000052
This drawing has been prepared for the use of AECOM's client. It may not be used, modified, reproduced or relied upon by third parties, except as required by law. AECOM accepts no responsibility and denies any liability whatsoever, to any party that uses or relies on this drawing without AECOM's express written consent. Do not scale this document. All measurements must be obtained from the stated dimensions.

AECOM
PROJECT
A45 Birmingham
to Solihull and Airport
SPRINT BRT
A3 Scale 1:1250

CLIENT
 Transport for West Midlands
CONSULTANT
AECOM
The Colmore Building
Colmore Circus Queensway
Birmingham
T: 01212621900
www.aecom.com

LOCAL HIGHWAY AUTHORITY
 Birmingham City Council
NOTES
1. DO NOT SCALE FROM THIS DRAWING
2. ANY DISCREPANCIES, ERRORS OR OMISSIONS TO BE BROUGHT TO THE ATTENTION OF THE PROJECT MANAGER.

REGISTRATION
Reproduced from the Ordnance Survey map with the permission of the controller of H.M. Stationery Office. © Crown copyright and database rights 2020. Ordnance Survey 0100031673.
ISSUE PURPOSE
FOR ADVERTISING
PROJECT NUMBER
60599249

ISSUE/REVISION

I/R	DATE	DESCRIPTION
P01	19/06/20	First Issue
C01	19/06/20	For Advertising

Drawn: ZR	Checked: EMF	Approved: AC	Revision: C01
--------------	-----------------	-----------------	------------------

SHEET TITLE
BIRMINGHAM CITY COUNCIL
PEDESTRIAN CROSSINGS
TRAFFIC REGULATION ORDER
SHEET 11
SHEET NUMBER
60599249-ACM-2600-0000-DR-TP-000052



AECOM
PROJECT
A45 Birmingham
to Solihull and Airport
SPRINT BRT
A3 Scale 1:1250

CLIENT
Transport for
West Midlands
CONSULTANT
AECOM
The Colmore Building
Colmore Circus Queensway
Birmingham
T: 01212621900
www.aecom.com

LOCAL HIGHWAY AUTHORITY
Birmingham
City Council
NOTES
1. DO NOT SCALE FROM THIS DRAWING
2. ANY DISCREPANCIES, ERRORS OR OMISSIONS
TO BE BROUGHT TO THE ATTENTION OF THE
PROJECT MANAGER.


REGISTRATION
Reproduced from the Ordnance Survey map with
the permission of the controller of H.M. Stationery
Office. © Crown copyright and database rights
2020. Ordnance Survey 0100031673.
ISSUE PURPOSE
FOR ADVERTISING
PROJECT NUMBER
60599249

ISSUE/REVISION

I/R	DATE	DESCRIPTION
P01	30/01/20	First Issue
P02	27/02/20	Minor Amendments
P03	19/06/20	Comments amendments
C01	19/06/20	For Advertising

Drawn: EMF	Checked: RG	Approved: AC	Revision: C01
---------------	----------------	-----------------	------------------

SHEET TITLE
BIRMINGHAM CITY COUNCIL
PEDESTRIAN CROSSINGS
TRAFFIC REGULATION ORDER
SHEET 12
SHEET NUMBER
60599249-ACM-2600-0000-DR-TP-000053

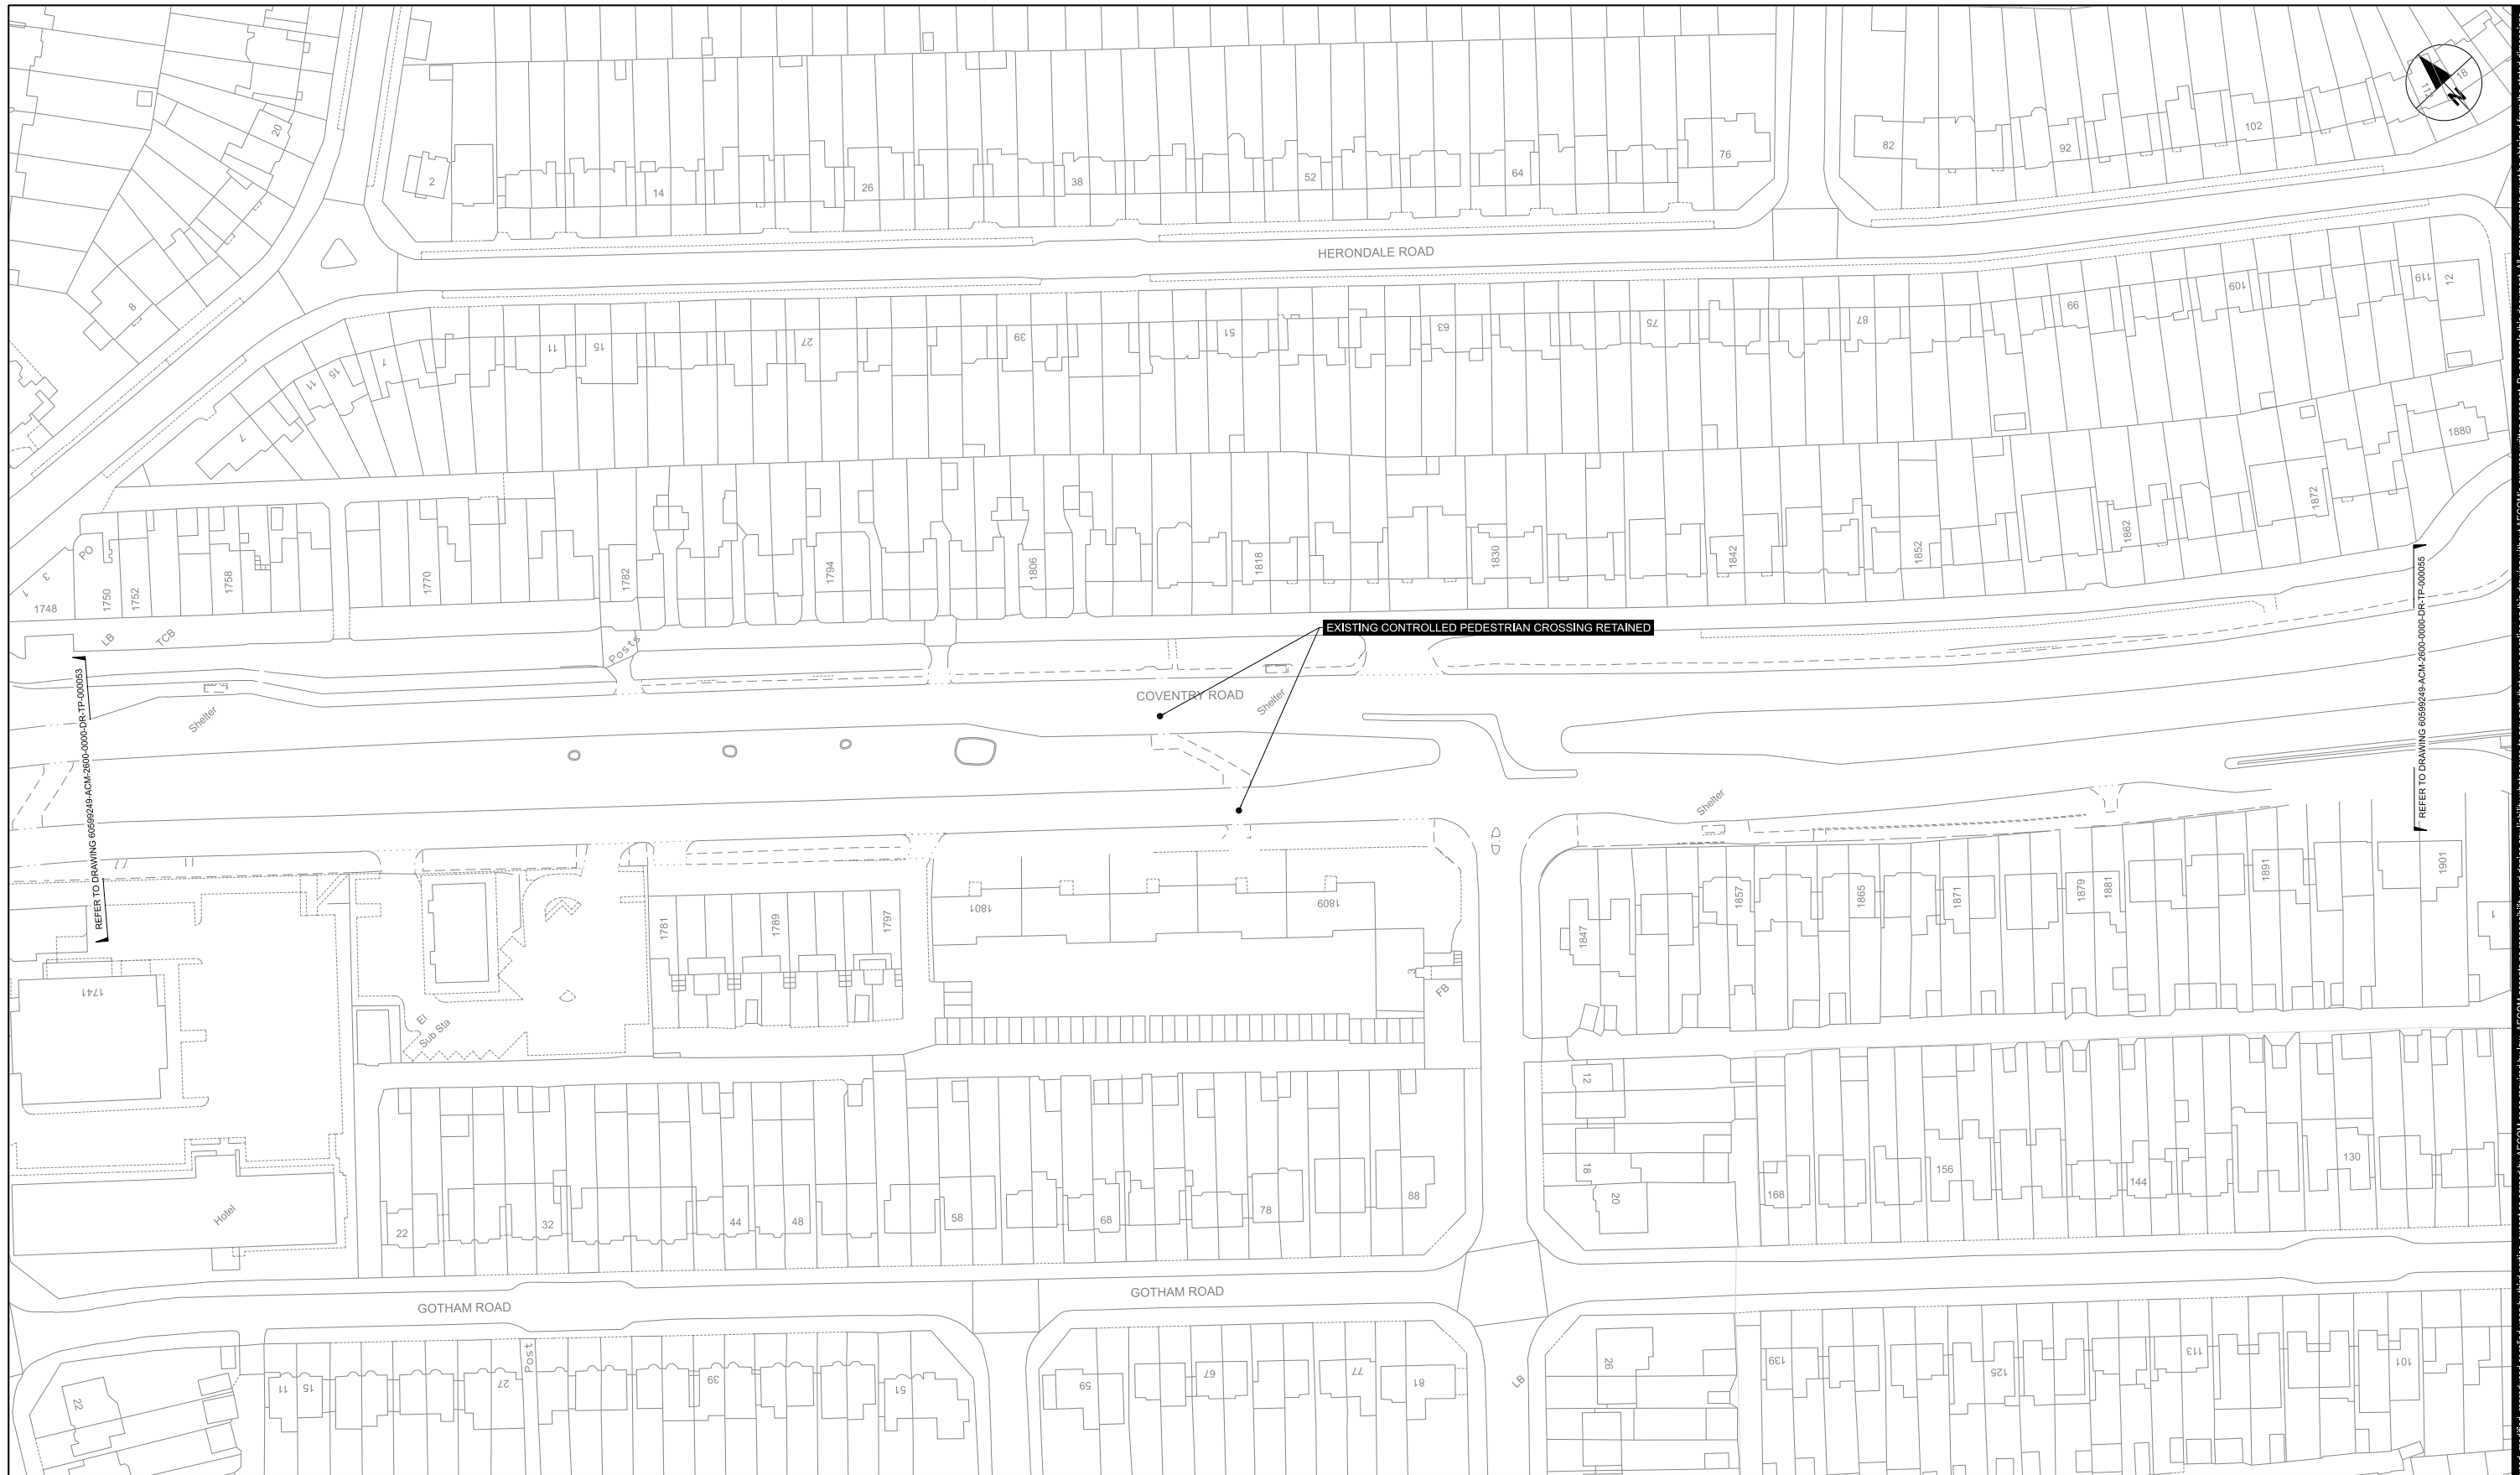

Last saved by: ELENA.MARTIN(2020-06-17) Last Plotted: 2011-05-25
 Filename: C:\pwworking\aecom\503_luk@elena.martin@aecom.com\129663\60599249-ACM-2600-0000-DR-TP-000054

This drawing has been prepared for the use of AECOM's client. It may not be used, modified, reproduced or relied upon by third parties, except as agreed by AECOM or as required by law. AECOM accepts no responsibility and denies any liability whatsoever to any party that uses or relies on this drawing without AECOM's express written consent. Do not scale this document. All measurements must be obtained from the stated dimensions.

AECOM
 PROJECT
 A45 Birmingham
 to Solihull and Airport
 SPRINT BRT
A3 Scale 1:1250

CLIENT
 Transport for West Midlands
CONSULTANT
 AECOM
 The Colmore Building
 Colmore Circus Queensway
 Birmingham
 T: 01212621900
 www.aecom.com

LOCAL HIGHWAY AUTHORITY
 Birmingham City Council
NOTES
 1. DO NOT SCALE FROM THIS DRAWING
 2. ANY DISCREPANCIES, ERRORS OR OMISSIONS TO BE BROUGHT TO THE ATTENTION OF THE PROJECT MANAGER.


REGISTRATION
 Reproduced from the Ordnance Survey map with the permission of the controller of H.M. Stationery Office. © Crown copyright and database rights 2020. Ordnance Survey 0100031673.
ISSUE PURPOSE
 FOR ADVERTISING
PROJECT NUMBER
 60599249

ISSUE/REVISION

I/R	DATE	DESCRIPTION
P01	30/01/20	First Issue
P02	19/06/20	Comments amendments
C01	19/06/20	For Advertising

Drawn: EMF	Checked: RG	Approved: AC	Revision: C01
---------------	----------------	-----------------	------------------

SHEET TITLE
 BIRMINGHAM CITY COUNCIL
 PEDESTRIAN CROSSINGS
 TRAFFIC REGULATION ORDER
 SHEET 13
SHEET NUMBER
 60599249-ACM-2600-0000-DR-TP-000054

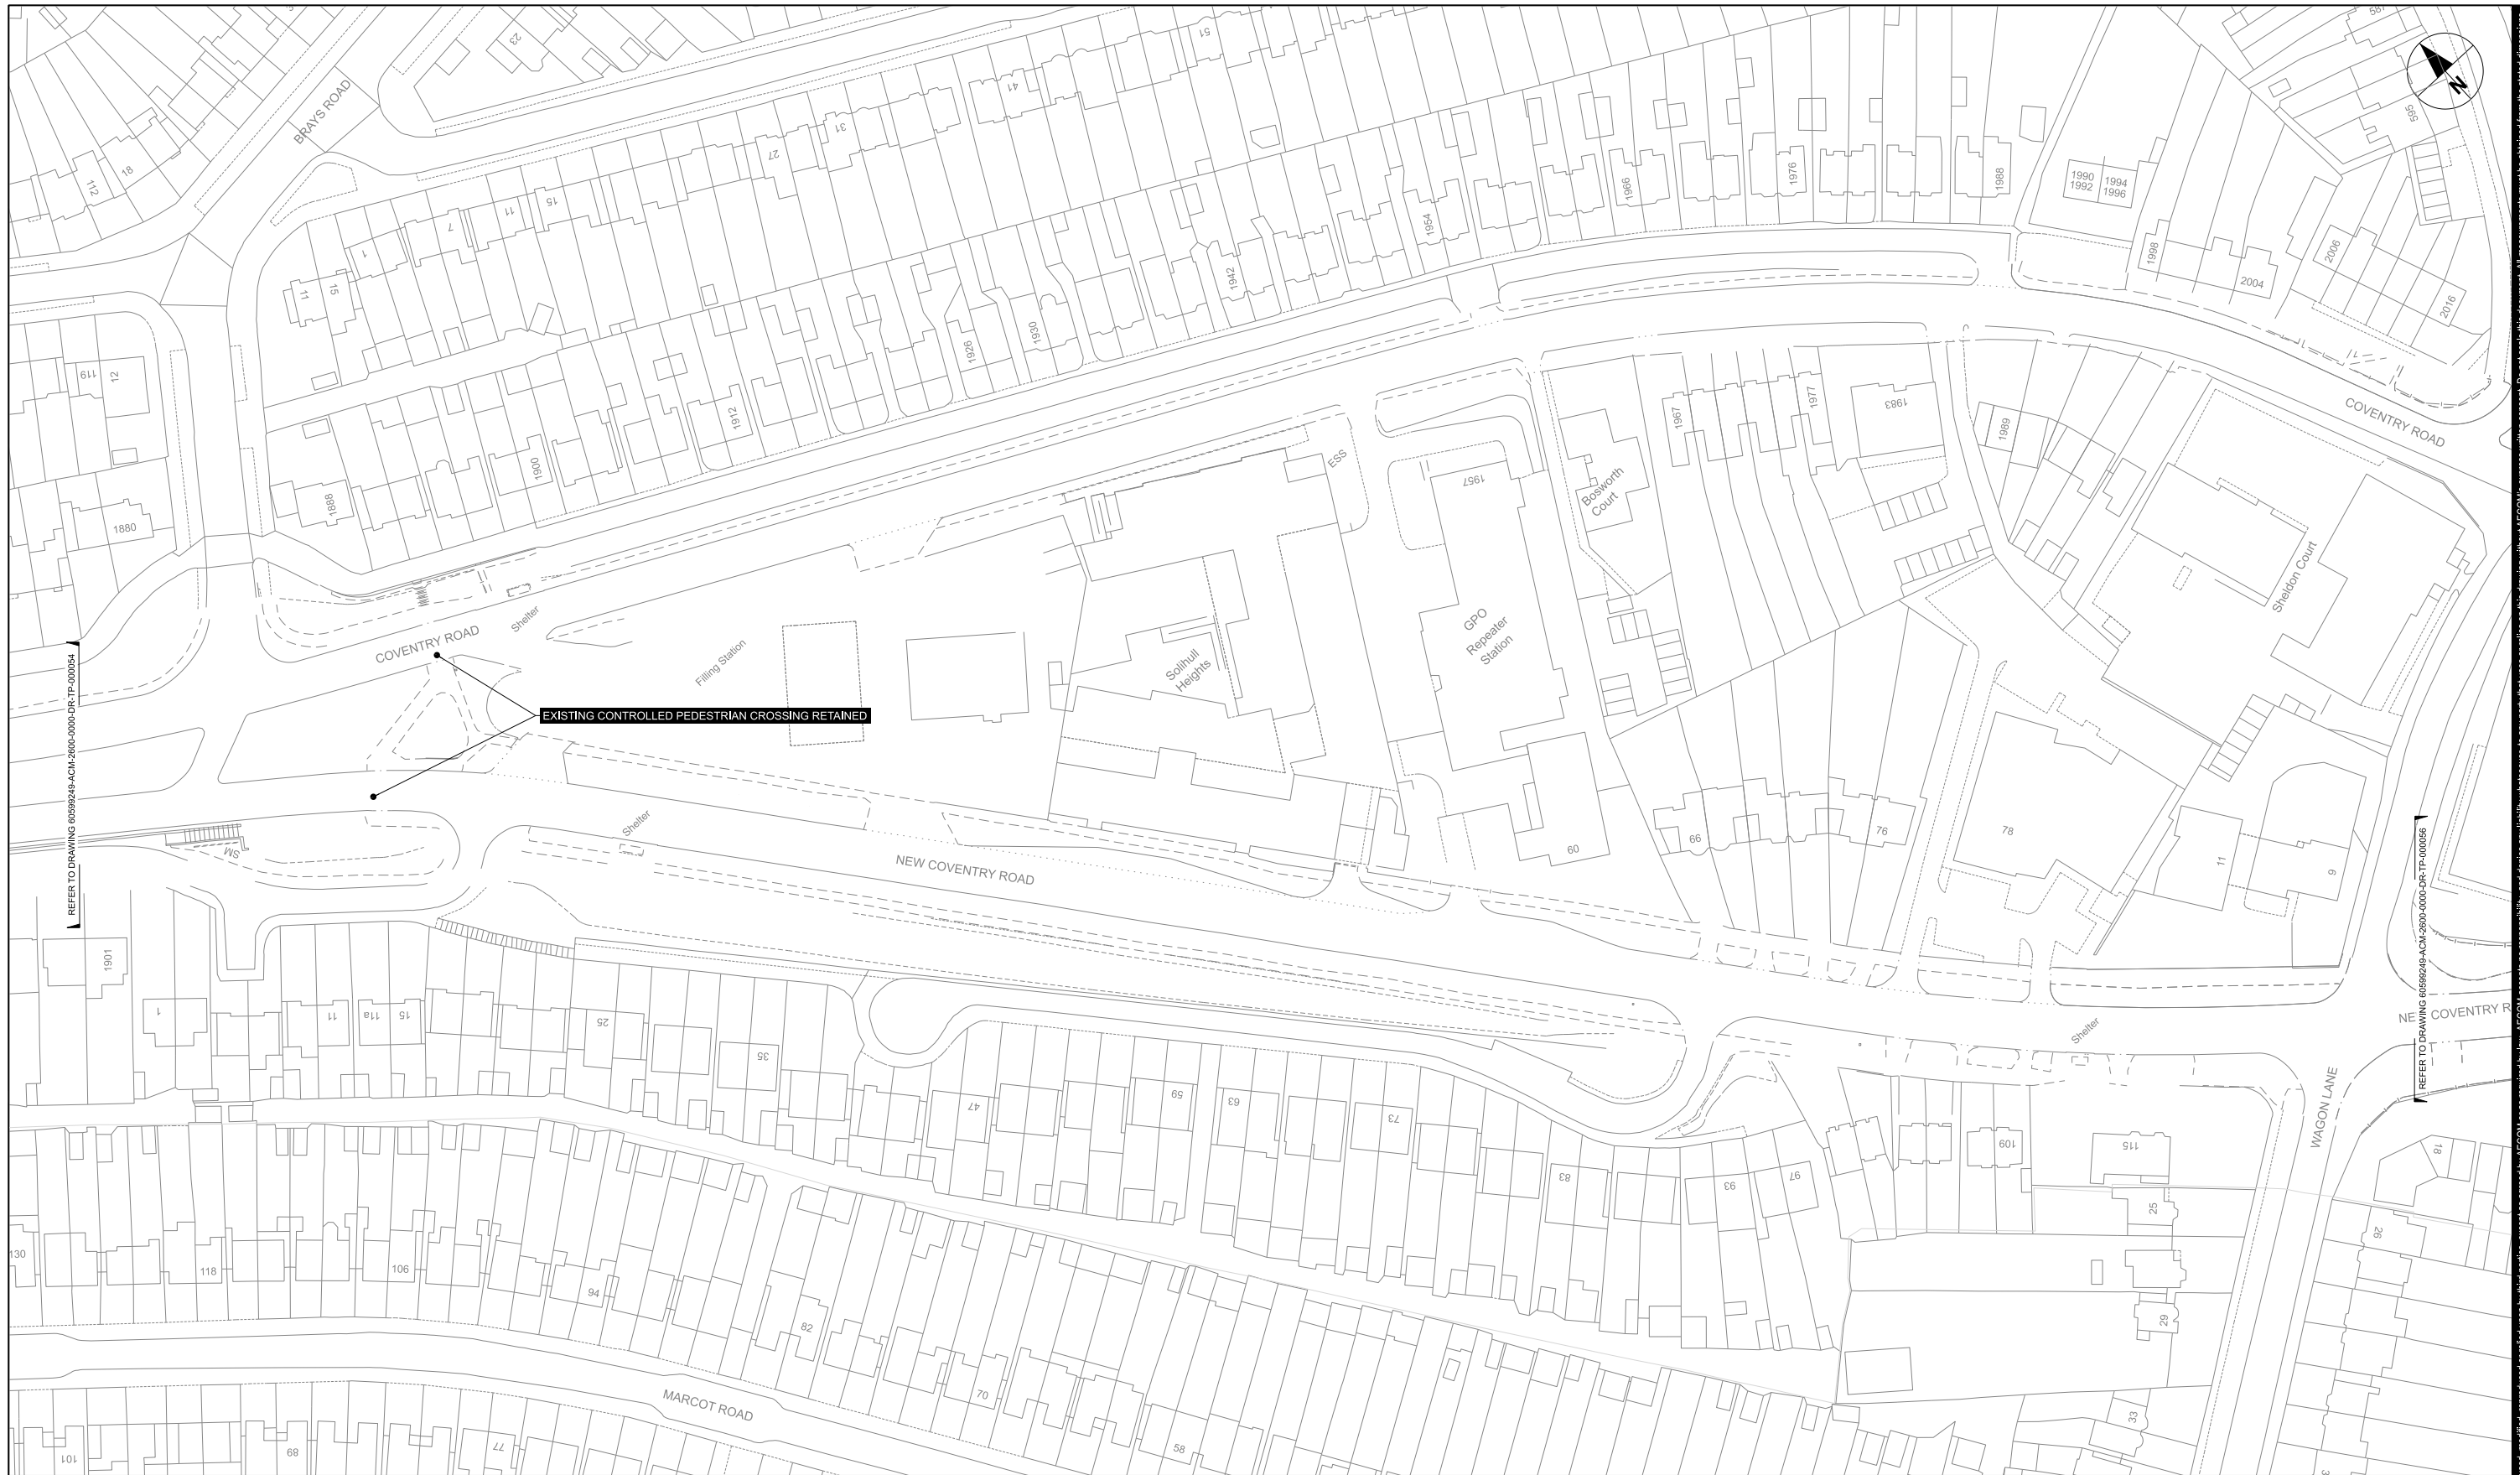

REFER TO DRAWING 60599249-ACM-2600-0000-DR-TP-000054

REFER TO DRAWING 60599249-ACM-2600-0000-DR-TP-000056

AECOM
PROJECT
 A45 Birmingham
 to Solihull and Airport
 SPRINT BRT
A3 Scale 1:1250

CLIENT

CONSULTANT
 AECOM
 The Colmore Building
 Colmore Circus Queensway
 Birmingham
 T: 01212621900
 www.aecom.com

LOCAL HIGHWAY AUTHORITY

NOTES
 1. DO NOT SCALE FROM THIS DRAWING
 2. ANY DISCREPANCIES, ERRORS OR OMISSIONS TO BE BROUGHT TO THE ATTENTION OF THE PROJECT MANAGER.


REGISTRATION
 Reproduced from the Ordnance Survey map with the permission of the controller of H.M. Stationery Office. © Crown copyright and database rights 2020. Ordnance Survey 0100031673.
ISSUE PURPOSE
 FOR ADVERTISING
PROJECT NUMBER
 60599249

ISSUE/REVISION

I/R	DATE	DESCRIPTION
P01	30/01/20	First Issue
P02	19/06/20	Comments amendments
C01	19/06/20	For Advertising

Drawn: EMF	Checked: RG	Approved: AC	Revision: C01
---------------	----------------	-----------------	------------------

SHEET TITLE
 BIRMINGHAM CITY COUNCIL
 PEDESTRIAN CROSSINGS
 TRAFFIC REGULATION ORDER
 SHEET 14
SHEET NUMBER
 60599249-ACM-2600-0000-DR-TP-000055

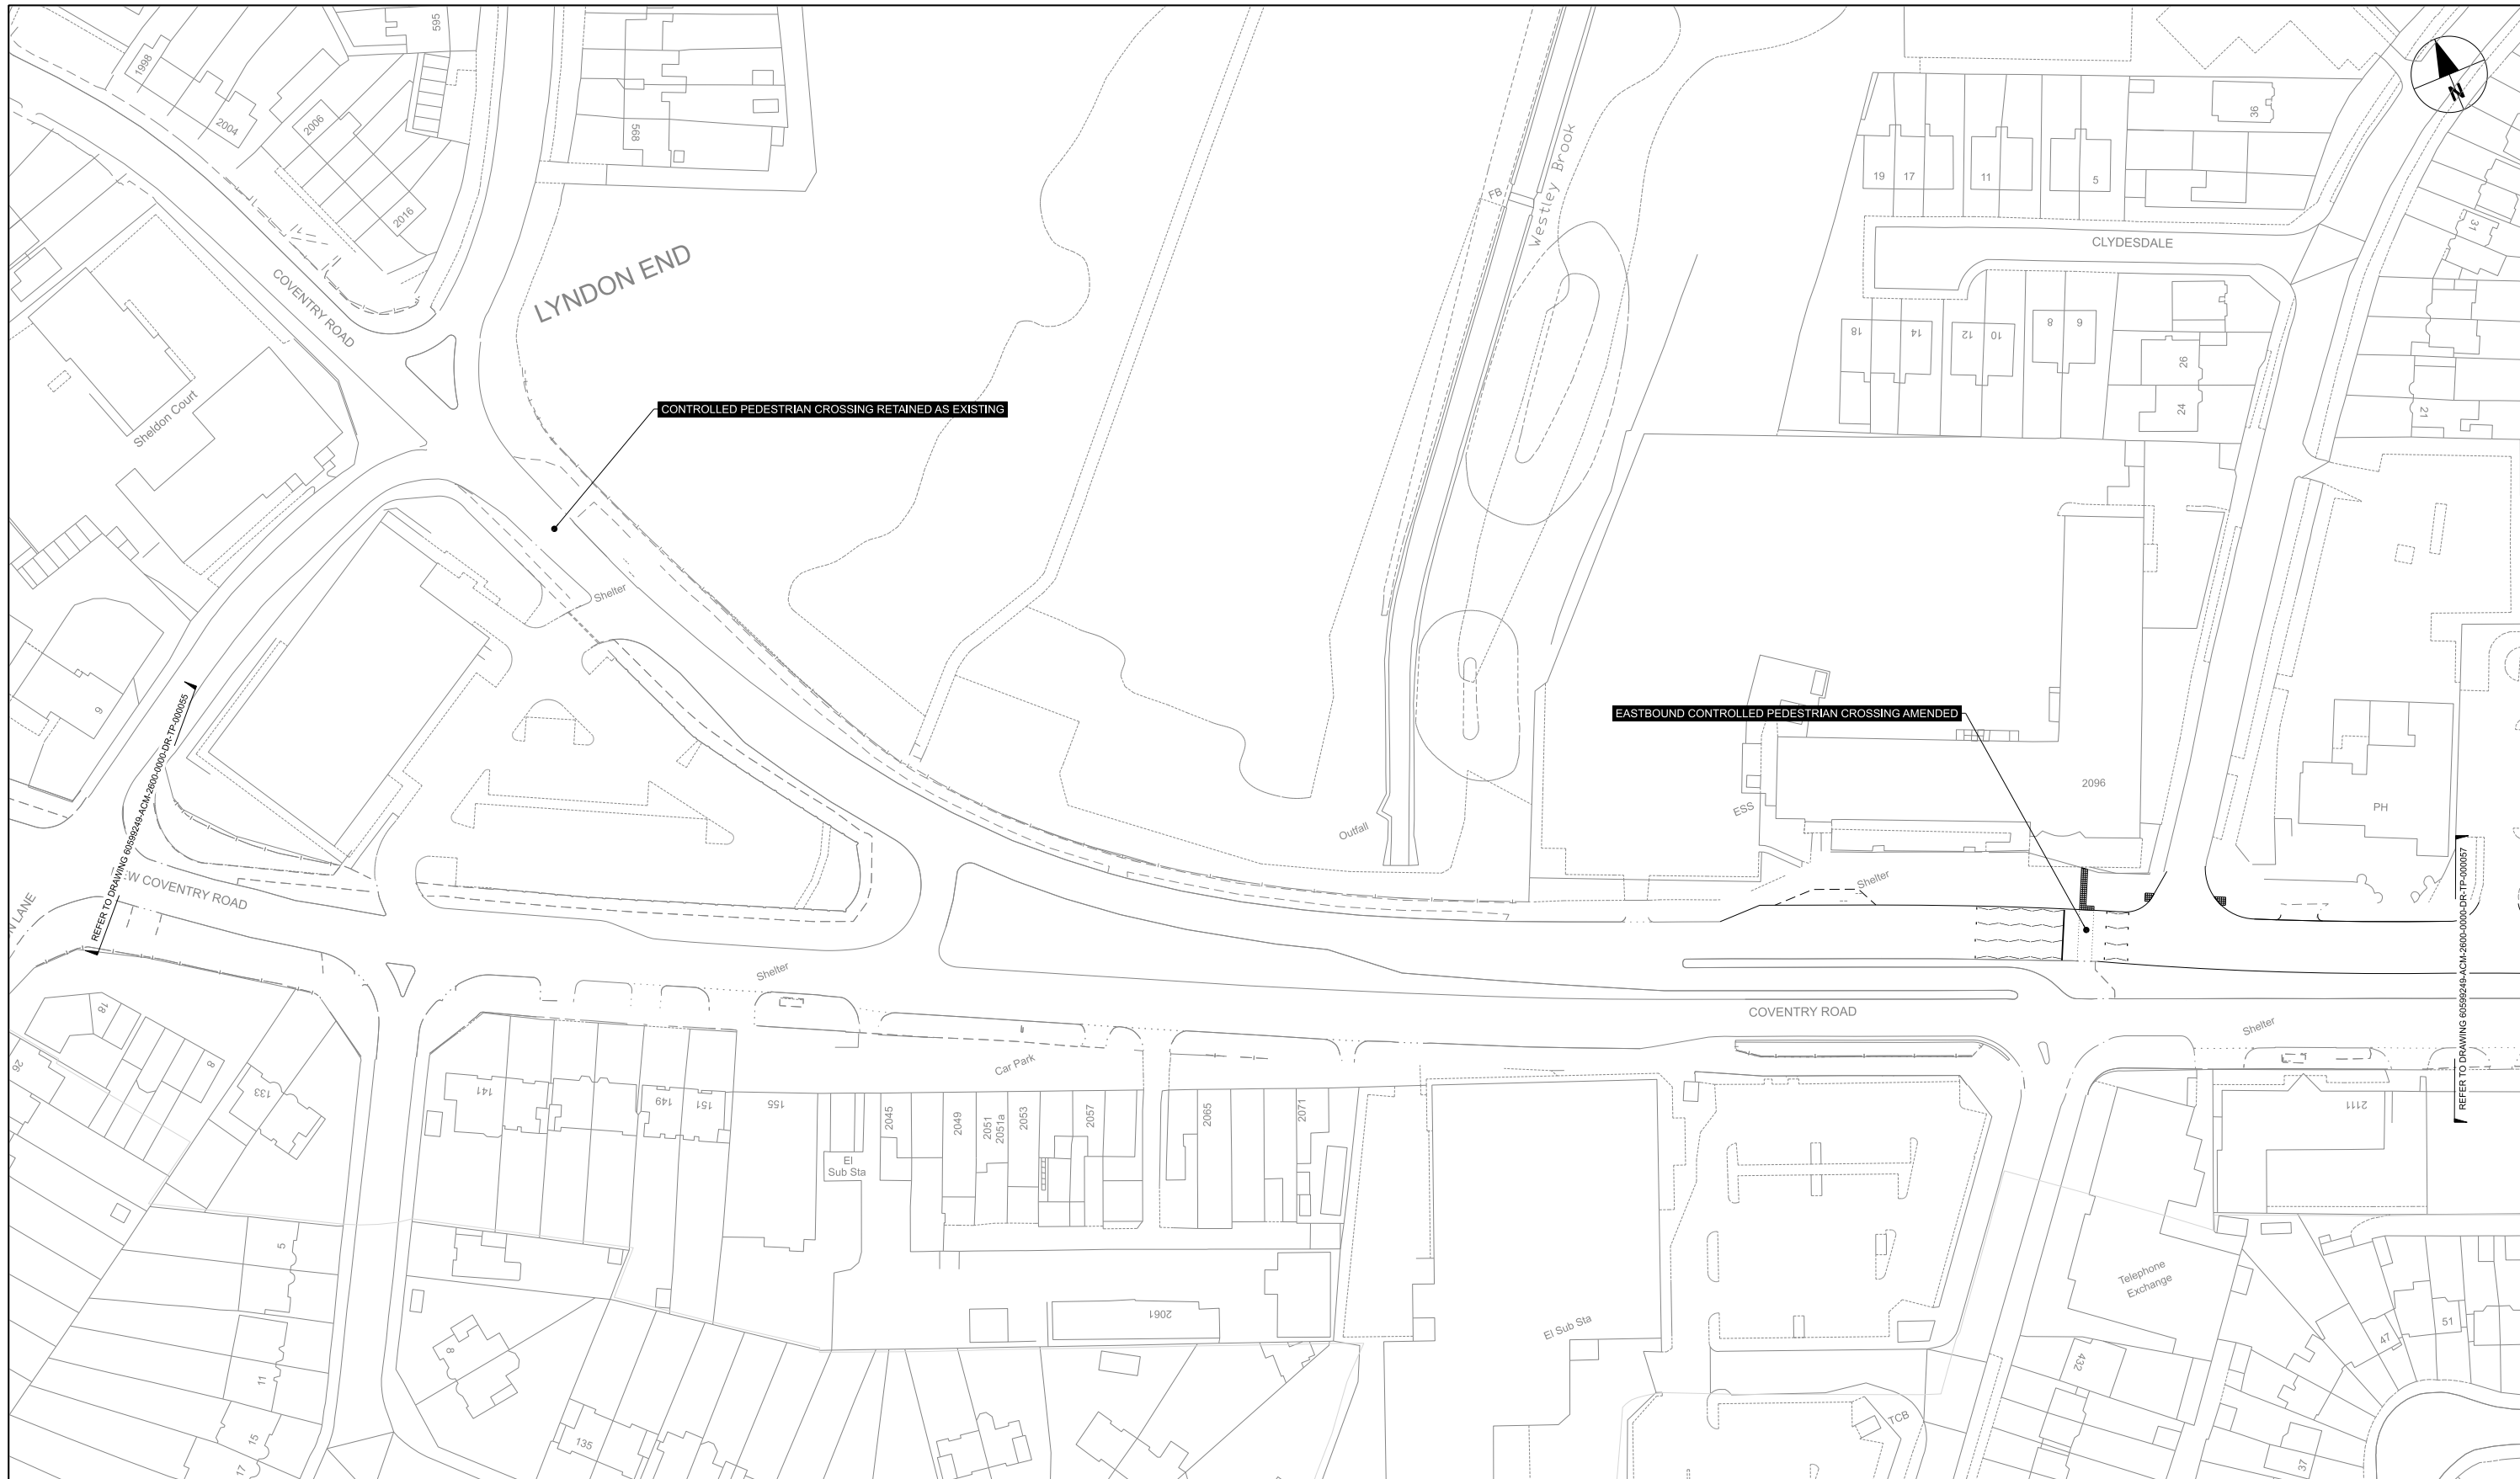

AECOM
PROJECT
 A45 Birmingham
 to Solihull and Airport
 SPRINT BRT

A3 Scale 1:1250

CLIENT
 Transport for West Midlands

CONSULTANT
 AECOM
 The Colmore Building
 Colmore Circus Queensway
 Birmingham
 T: 01212621900
 www.aecom.com

LOCAL HIGHWAY AUTHORITY
 Birmingham City Council

NOTES
 1. DO NOT SCALE FROM THIS DRAWING
 2. ANY DISCREPANCIES, ERRORS OR OMISSIONS TO BE BROUGHT TO THE ATTENTION OF THE PROJECT MANAGER.

REGISTRATION
 Reproduced from the Ordnance Survey map with the permission of the controller of H.M. Stationery Office. © Crown copyright and database rights 2020. Ordnance Survey 0100031673.

ISSUE PURPOSE
 FOR ADVERTISING

PROJECT NUMBER
 60599249


ISSUE/REVISION

I/R	DATE	DESCRIPTION
P01	30/01/20	First Issue
P02	19/06/20	Comments amendments
C01	19/06/20	For Advertising

Drawn: EMF	Checked: RG	Approved: AC	Revision: C01
---------------	----------------	-----------------	------------------

SHEET TITLE
 BIRMINGHAM CITY COUNCIL
 PEDESTRIAN CROSSINGS
 TRAFFIC REGULATION ORDER
 SHEET 15

SHEET NUMBER
 60599249-ACM-2600-0000-DR-TP-000056

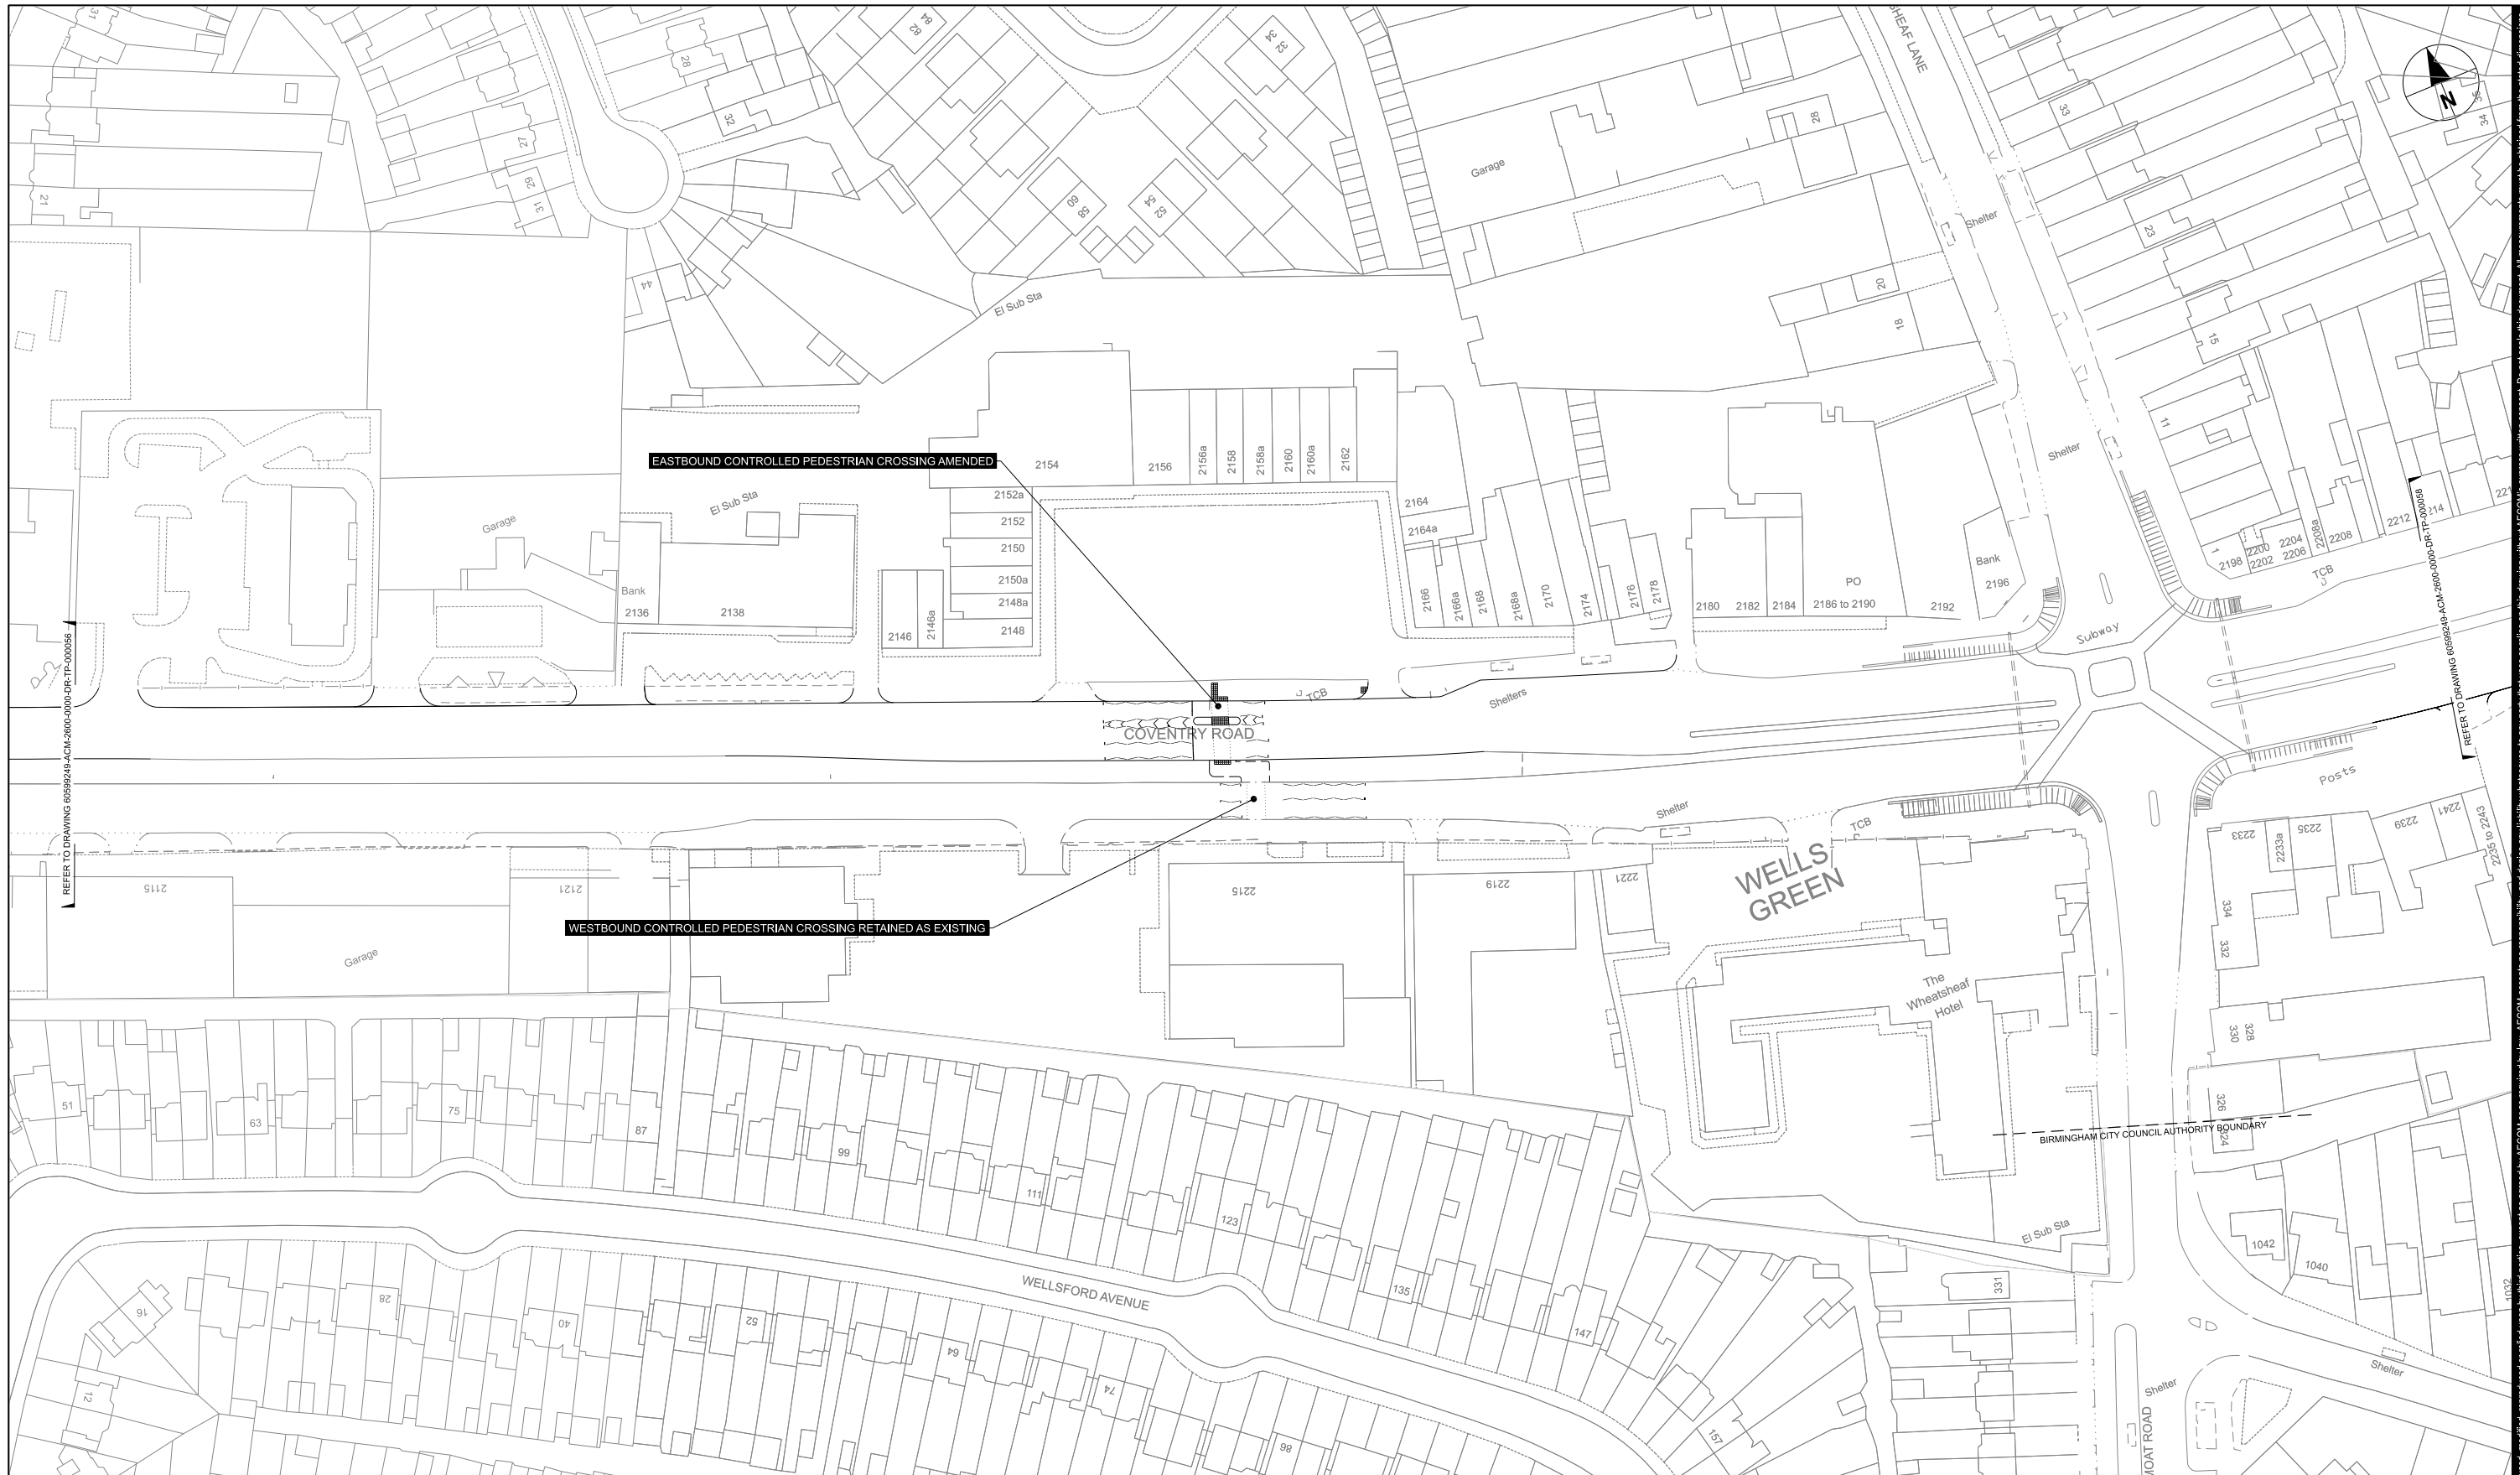

AECOM
PROJECT
 A45 Birmingham
 to Solihull and Airport
 SPRINT BRT
A3 Scale 1:1250

CLIENT

CONSULTANT
 AECOM
 The Colmore Building
 Colmore Circus Queensway
 Birmingham
 T: 01212621900
 www.aecom.com

LOCAL HIGHWAY AUTHORITY


NOTES
 1. DO NOT SCALE FROM THIS DRAWING
 2. ANY DISCREPANCIES, ERRORS OR OMISSIONS TO BE BROUGHT TO THE ATTENTION OF THE PROJECT MANAGER.

REGISTRATION
 Reproduced from the Ordnance Survey map with the permission of the controller of H.M. Stationery Office. © Crown copyright and database rights 2020. Ordnance Survey 0100031673.
ISSUE PURPOSE
 FOR ADVERTISING
PROJECT NUMBER
 60599249

ISSUE/REVISION		
I/R	DATE	DESCRIPTION
P01	24/02/20	First Issue
P02	27/02/20	Minor Amendments
P03	19/06/20	Comments amendments
C01	19/06/20	For Advertising

Drawn: EMF	Checked: RG	Approved: AC	Revision: C01
---------------	----------------	-----------------	------------------

SHEET TITLE
 BIRMINGHAM CITY COUNCIL
 PEDESTRIAN CROSSINGS
 TRAFFIC REGULATION ORDER
 SHEET 16
SHEET NUMBER
 60599249-ACM-2600-0000-DR-TP-000057

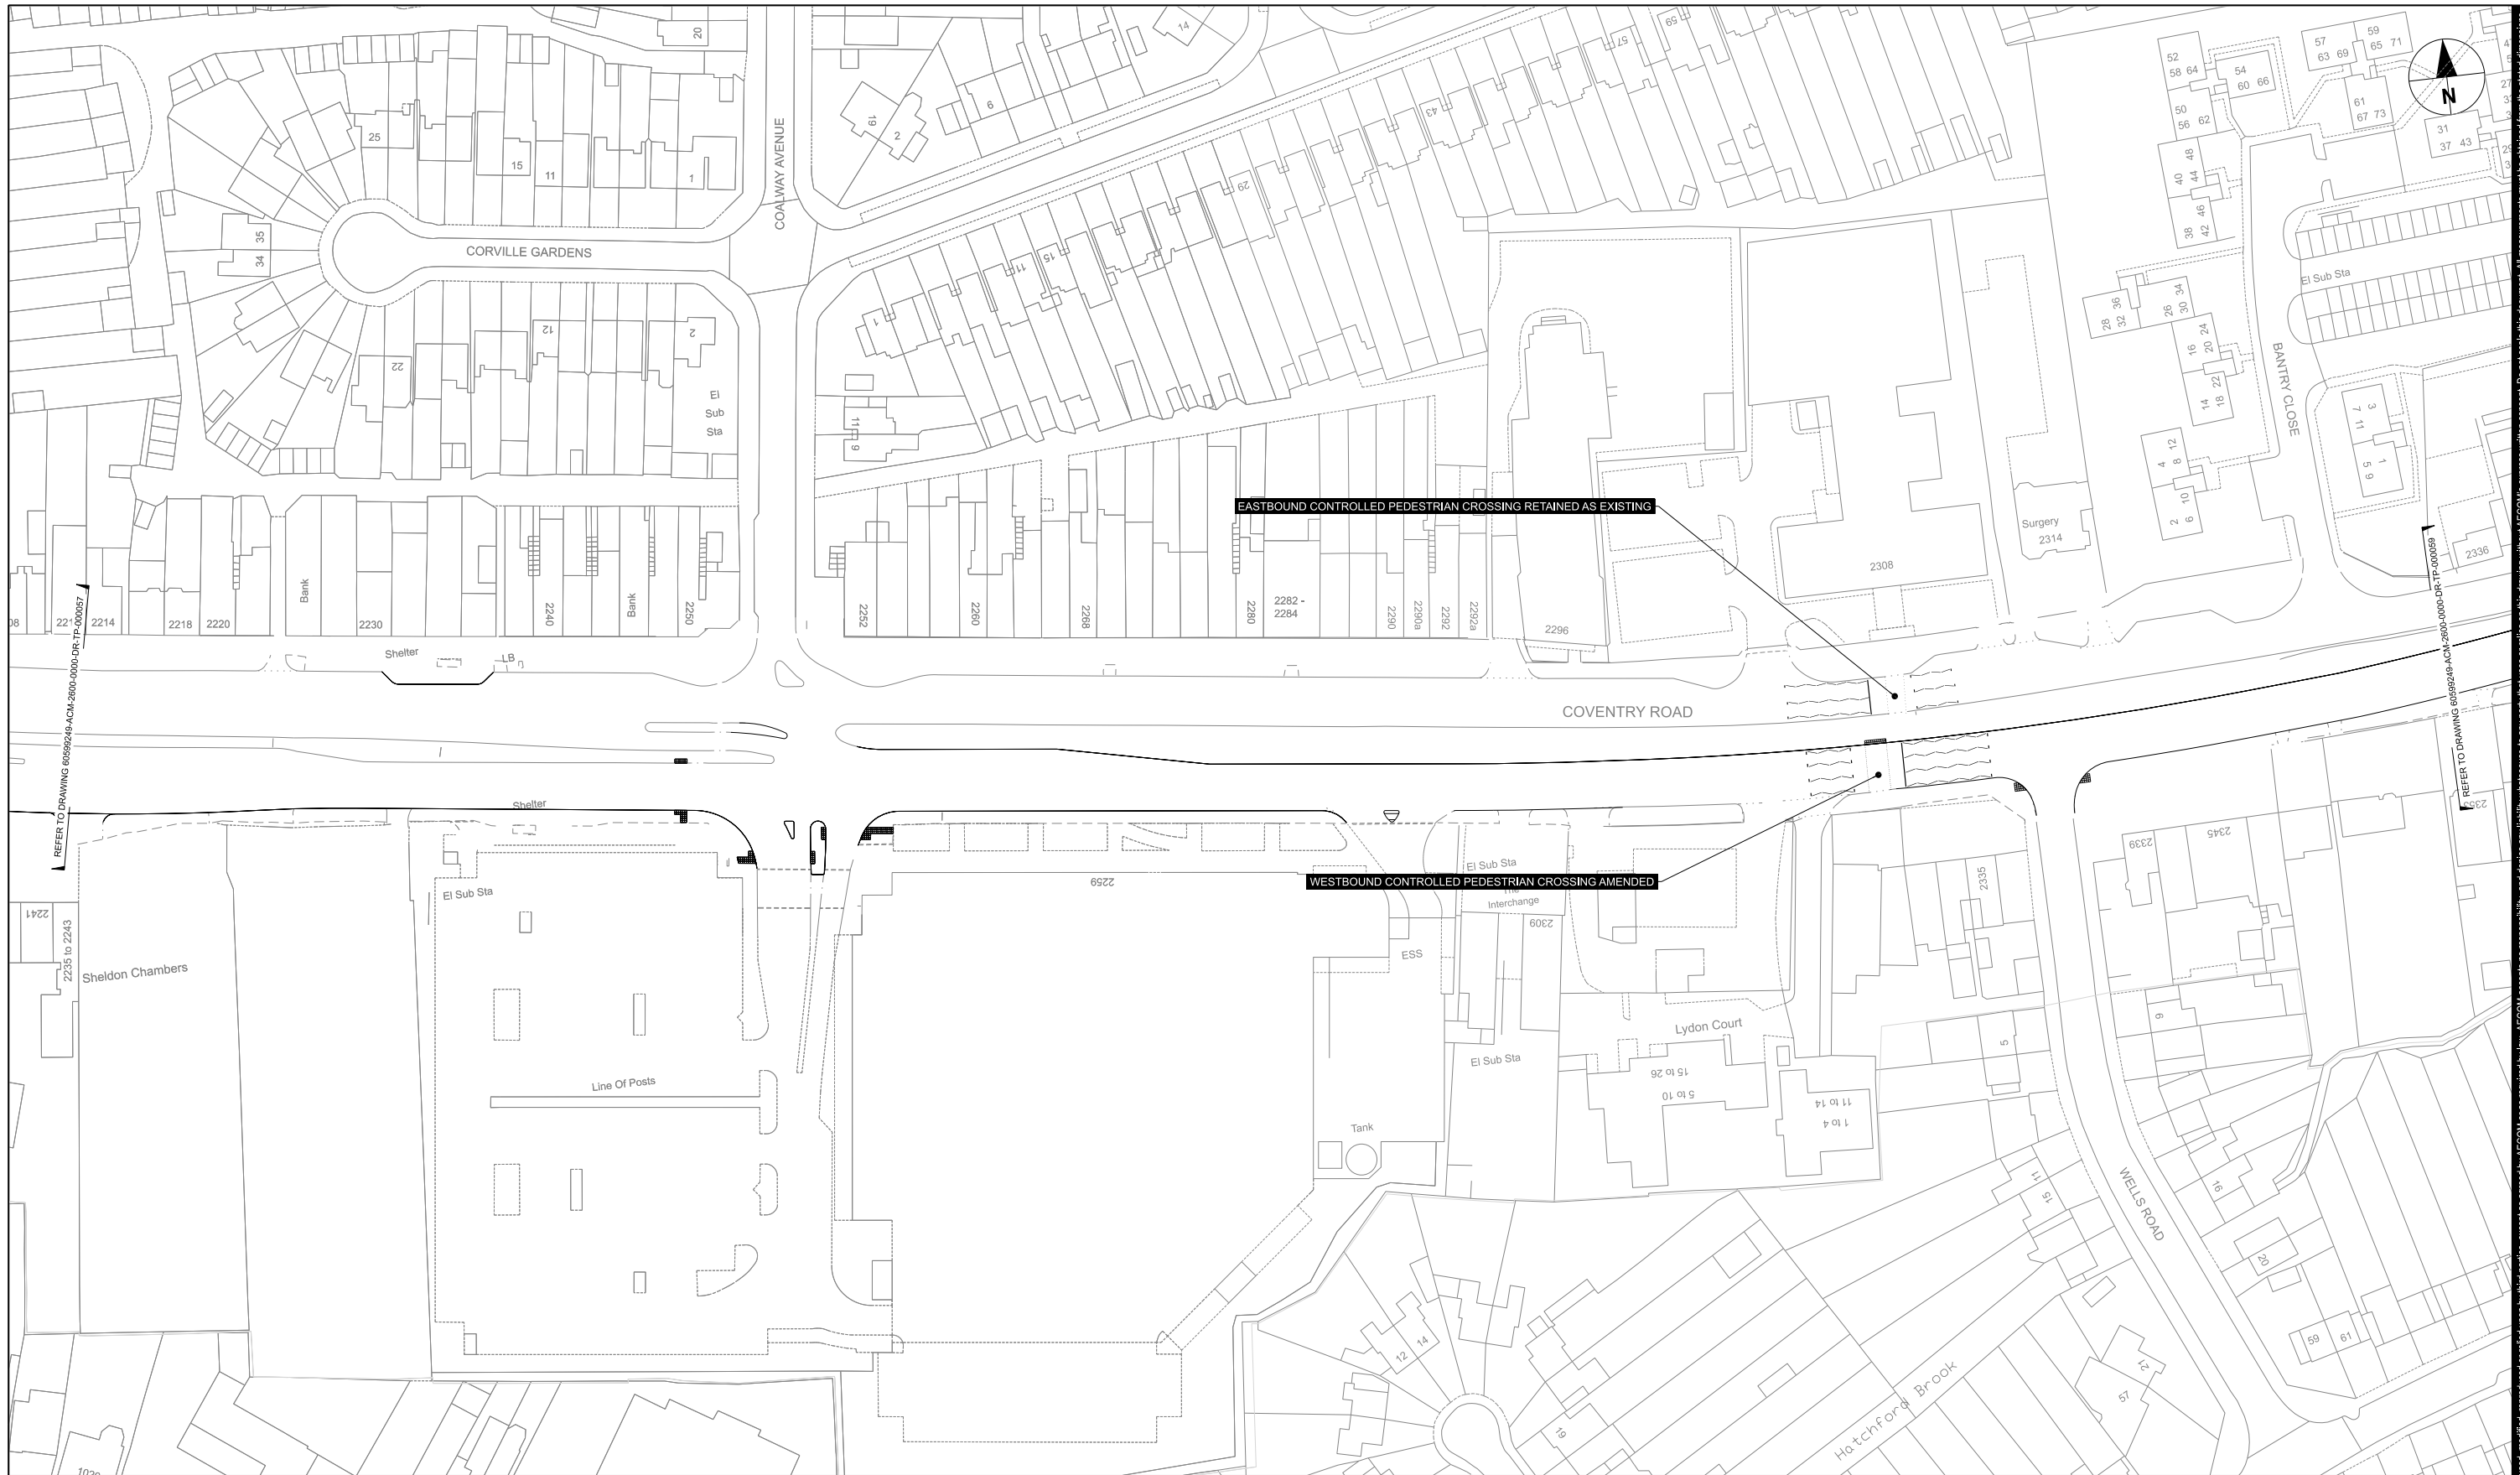

AECOM
PROJECT
 A45 Birmingham
 to Solihull and Airport
 SPRINT BRT
A3 Scale 1:1250

CLIENT

CONSULTANT
 AECOM
 The Colmore Building
 Colmore Circus Queensway
 Birmingham
 T: 01212621900
 www.aecom.com

LOCAL HIGHWAY AUTHORITY

NOTES
 1. DO NOT SCALE FROM THIS DRAWING
 2. ANY DISCREPANCIES, ERRORS OR OMISSIONS TO BE BROUGHT TO THE ATTENTION OF THE PROJECT MANAGER.

REGISTRATION
 Reproduced from the Ordnance Survey map with the permission of the controller of H.M. Stationery Office. © Crown copyright and database rights 2020. Ordnance Survey 0100031673.
ISSUE PURPOSE
 FOR ADVERTISING
PROJECT NUMBER
 60599249

ISSUE/REVISION		
I/R	DATE	DESCRIPTION
P01	30/01/20	First Issue
P02	27/02/20	Minor Amendments
P03	19/06/20	Comments amendments
C01	19/06/20	For Advertising

Drawn: EMF	Checked: RG	Approved: AC	Revision: C01
---------------	----------------	-----------------	------------------


SHEET TITLE
 BIRMINGHAM CITY COUNCIL
 PEDESTRIAN CROSSINGS
 TRAFFIC REGULATION ORDER
 SHEET 17
SHEET NUMBER
 60599249-ACM-2600-0000-DR-TP-000058



REFER TO DRAWING 60599249-ACM-2600-0000-DR-TP-000059

AECOM
PROJECT
 A45 Birmingham
 to Solihull and Airport
 SPRINT BRT
A3 Scale 1:1250

CLIENT
 **Transport for West Midlands**
CONSULTANT
AECOM
 The Colmore Building
 Colmore Circus Queensway
 Birmingham
 T: 01212621900
 www.aecom.com


LOCAL HIGHWAY AUTHORITY
 **Birmingham City Council**
NOTES
 1. DO NOT SCALE FROM THIS DRAWING
 2. ANY DISCREPANCIES, ERRORS OR OMISSIONS TO BE BROUGHT TO THE ATTENTION OF THE PROJECT MANAGER.

REGISTRATION
 Reproduced from the Ordnance Survey map with the permission of the controller of H.M. Stationery Office. © Crown copyright and database rights 2020. Ordnance Survey 0100031673.
ISSUE PURPOSE
 FOR ADVERTISING
PROJECT NUMBER
 60599249

ISSUE/REVISION		
I/R	DATE	DESCRIPTION
P01	30/01/20	First Issue
P02	27/02/20	Minor Amendments
P03	19/06/20	Comments amendments
C01	19/06/20	For Advertising

Drawn: EMF	Checked: RG	Approved: AC	Revision: C01
---------------	----------------	-----------------	------------------

SHEET TITLE
 BIRMINGHAM CITY COUNCIL
 PEDESTRIAN CROSSINGS
 TRAFFIC REGULATION ORDER
 SHEET 18
SHEET NUMBER
 60599249-ACM-2600-0000-DR-TP-000059

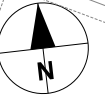

AECOM
PROJECT
 A45 Birmingham
 to Solihull and Airport
 SPRINT BRT
A3 Scale 1:1250

CLIENT
 Transport for West Midlands
CONSULTANT
 AECOM
 The Colmore Building
 Colmore Circus Queensway
 Birmingham
 T: 01212621900
 www.aecom.com

LOCAL HIGHWAY AUTHORITY
 Birmingham City Council
NOTES
 1. DO NOT SCALE FROM THIS DRAWING
 2. ANY DISCREPANCIES, ERRORS OR OMISSIONS TO BE BROUGHT TO THE ATTENTION OF THE PROJECT MANAGER.

REGISTRATION
 Reproduced from the Ordnance Survey map with the permission of the controller of H.M. Stationery Office. © Crown copyright and database rights 2020. Ordnance Survey 0100031673.
ISSUE PURPOSE
 FOR ADVERTISING
PROJECT NUMBER
 60599249

ISSUE/REVISION

I/R	DATE	DESCRIPTION
P01	30/01/20	First Issue
P02	19/06/20	Internal
C01	19/06/20	For Advertising

Drawn: EMF	Checked: RG	Approved: AC	Revision: C01
---------------	----------------	-----------------	------------------

SHEET TITLE
 BIRMINGHAM CITY COUNCIL
 PEDESTRIAN CROSSINGS
 TRAFFIC REGULATION ORDER
 SHEET 19
SHEET NUMBER
 60599249-ACM-2600-0000-DR-TP-000060