



FILE PATH - X:\Commissions\CA-03125-01 Clean Air Zone Additional Measures\4.0 Drawings\01 - Parking\03 - Approved Drawings\G\_CA-03125-01\_S1\_008.dwg

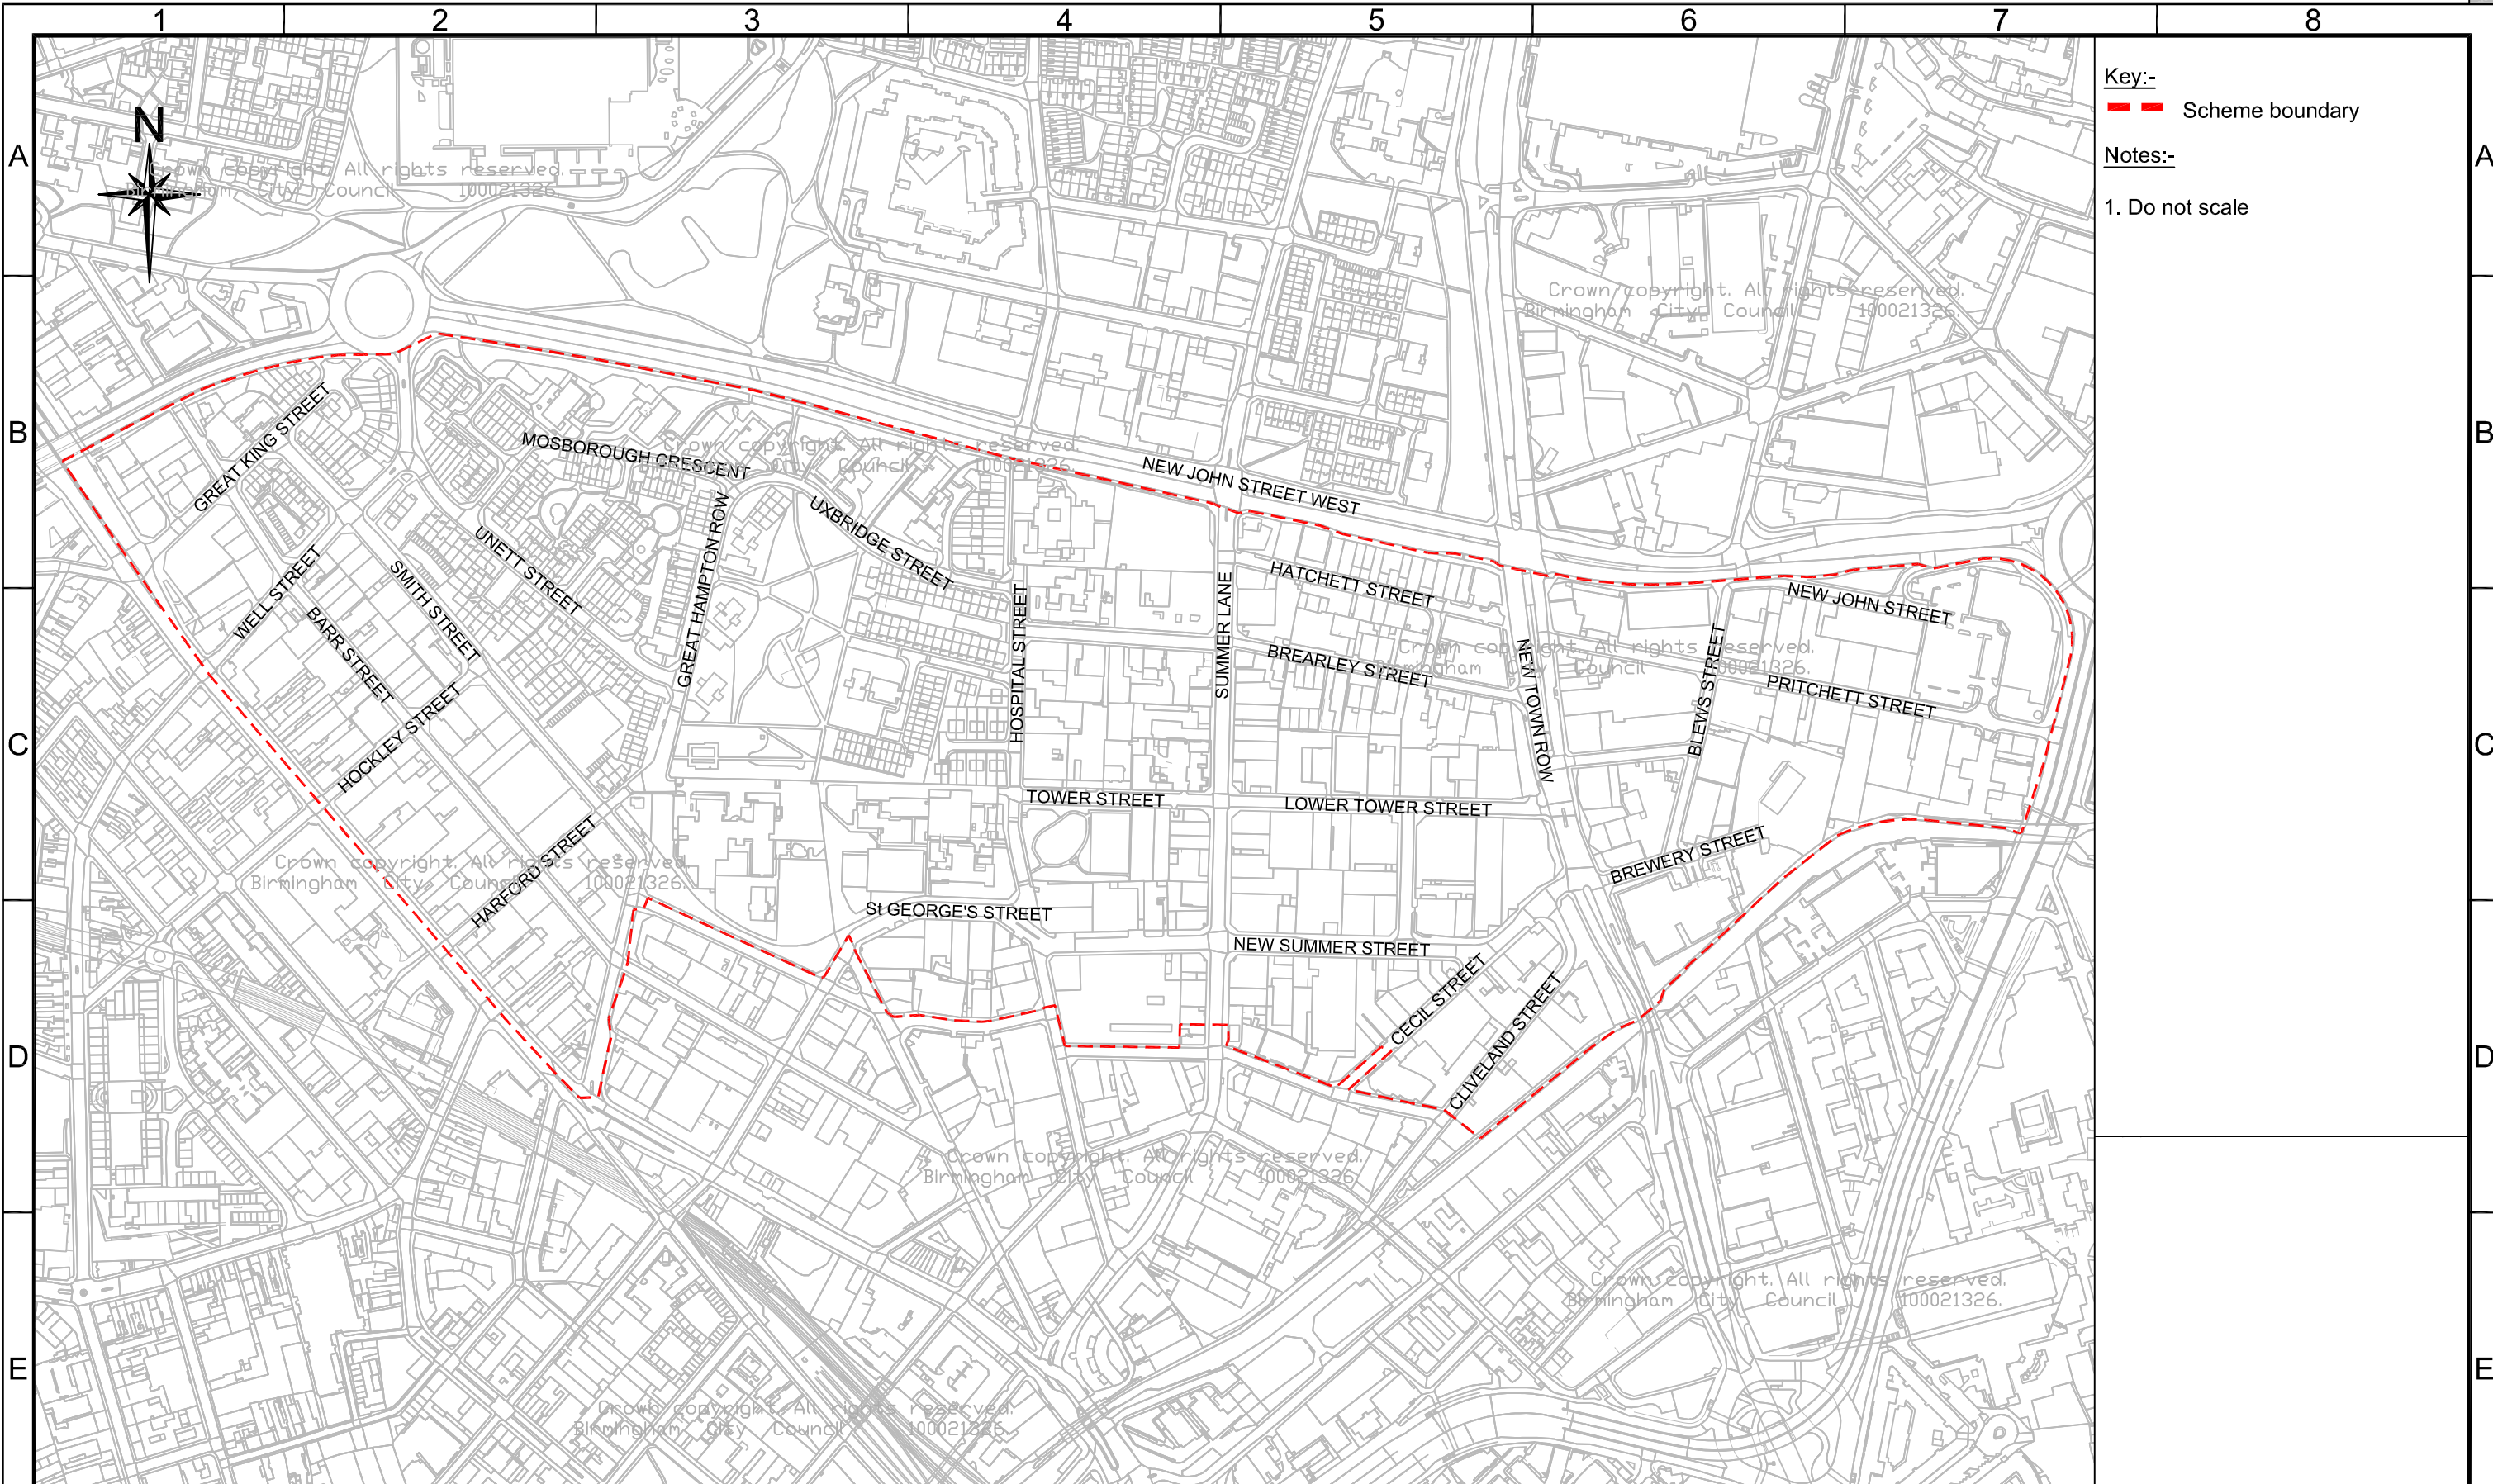

**Key:-**  
 Scheme boundary

**Notes:-**  
 1. Do not scale



For detailed drawings showing the parking restrictions please visit [www.birminghambeheard.org.uk/economy/StGeorgesParking](http://www.birminghambeheard.org.uk/economy/StGeorgesParking)

Crown copyright. All rights reserved.  
 Birmingham City Council 100021326.



TRANSPORTATION AND CONNECTIVITY  
 1 LANCASTER CIRCUS, BIRMINGHAM, B4 7DQ



SCHEME  
 CLEAN AIR ZONE  
 ADDITIONAL MEASURES (PARKING)

DRAWING  
 ST GEORGES  
 PARKING RESTRICTIONS  
 SCHEME BOUNDARY

DATE	REV.	DESIGNER		REVISIONS		DRN	PM
DE 28/06/19		SP	SP	SP	SP		
DRAWING STATUS							REVISION
GENERAL							-
DWG. No							SCALE
CA-03125-01_S1_008							1:5000

This map is based upon Ordnance Survey material with the permission of Ordnance Survey on behalf of the Controller of Her Majesty's Stationary Office Crown copyright. Unauthorised reproduction infringes Crown copyright and may lead to prosecution or civil proceedings. B.C.C. Licence No 100021326 Date 2019