



FILE PATH: X:\Commissions\CA-02526 - BCR313 Variable 20mph - Working Drawings\02 Drawings\02 Working Drawings\CA-02526_S13_019 Rev-20mph Speed Limit (Stockland Green School).dwg



A3

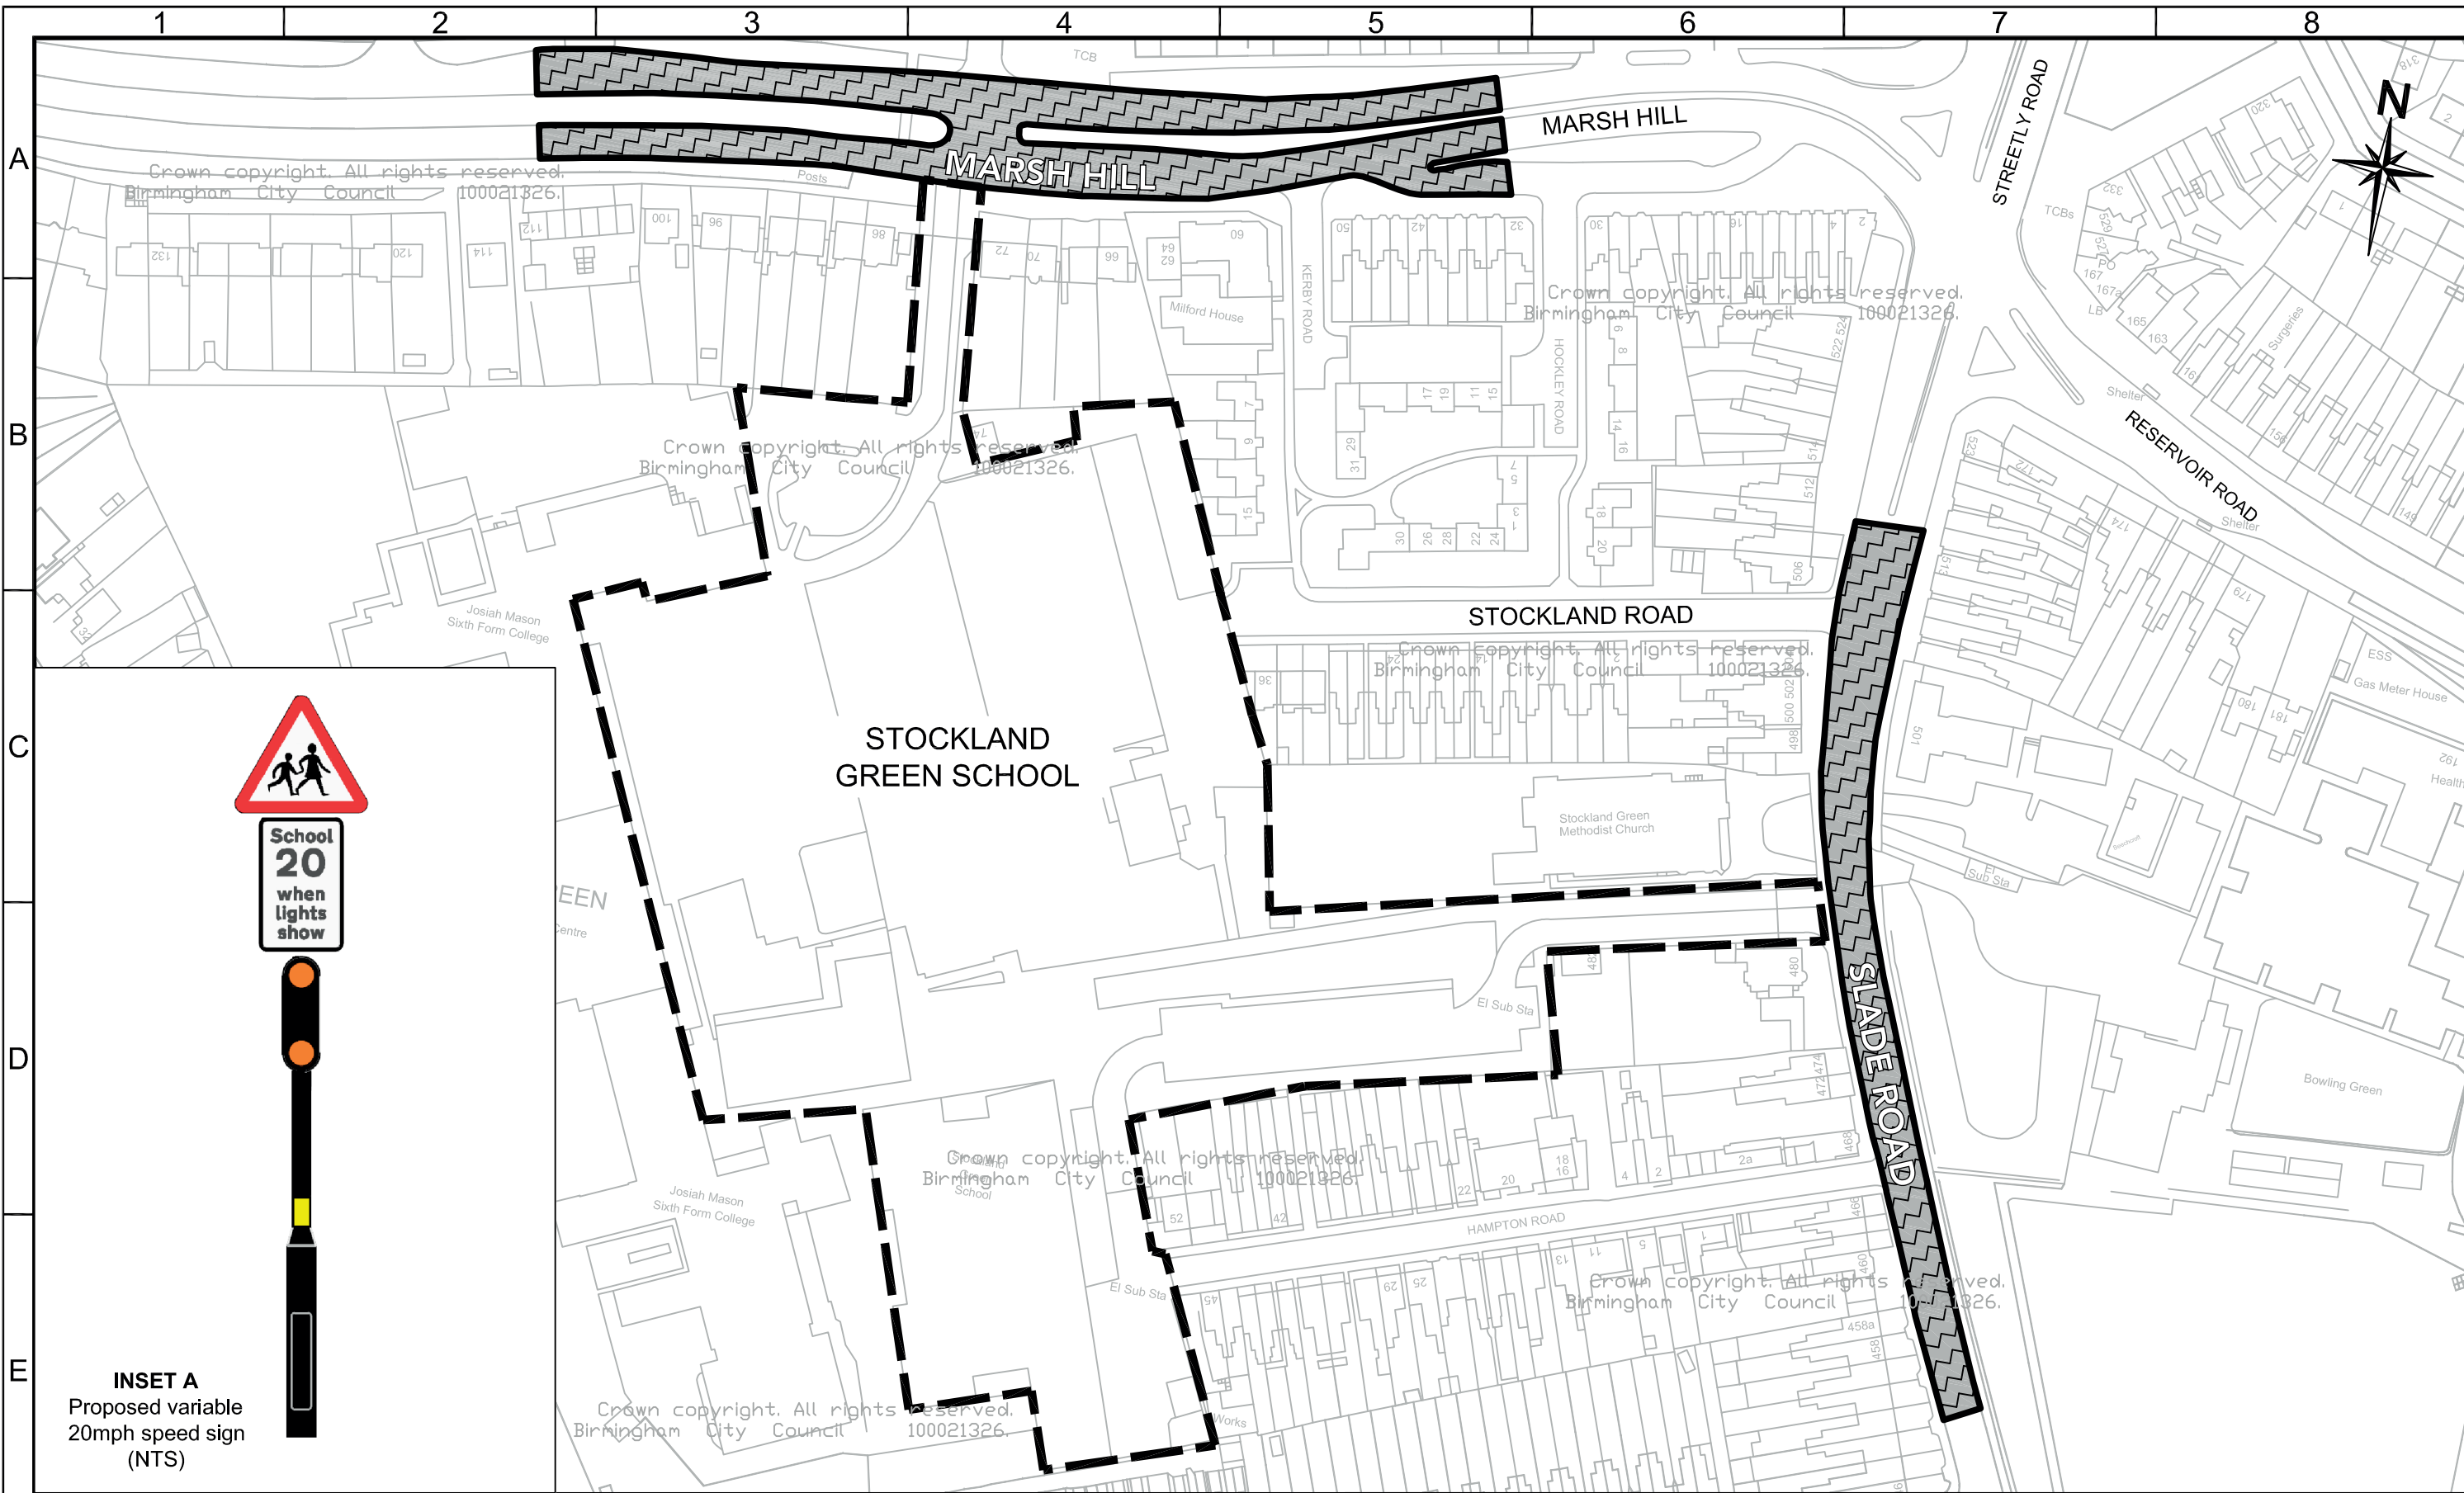

INSET A
Proposed variable
20mph speed sign
(NTS)

Key:-
 Proposed section of the road affected by the variable 20mph speed limit

Crown copyright. All rights reserved.
Birmingham City Council 100021326.



Crown copyright. All rights reserved.
Birmingham City Council 100021326.

This map is based upon Ordnance Survey material with the permission of Ordnance Survey on behalf of the Controller of Her Majesty's Stationery Office Crown copyright. Unauthorised reproduction infringes Crown copyright and may lead to prosecution or civil proceedings. B.C.C. Licence No 100021326 Date 2016

SCHEME							
VARIABLE 20MPH SPEED LIMITS OUTSIDE SCHOOLS							
DRAWING		DATE	REV.	REVISIONS			DRN
STOCKLAND GREEN SCHOOL		DRAWN NH	DESIGNER RSM	PM PS	REVISION -		
		DRAWING STATUS GENERAL					SCALE NTS
		DWG. No CA-02526 S13 019					