




FILE PATH: X:\Commissions\CA\02752 - BCR3113 Variable 20mph Speed Limit (Wheeler Lane Technology College).dwg

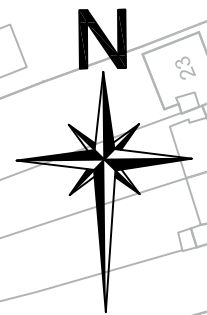

School
20
when
lights
show

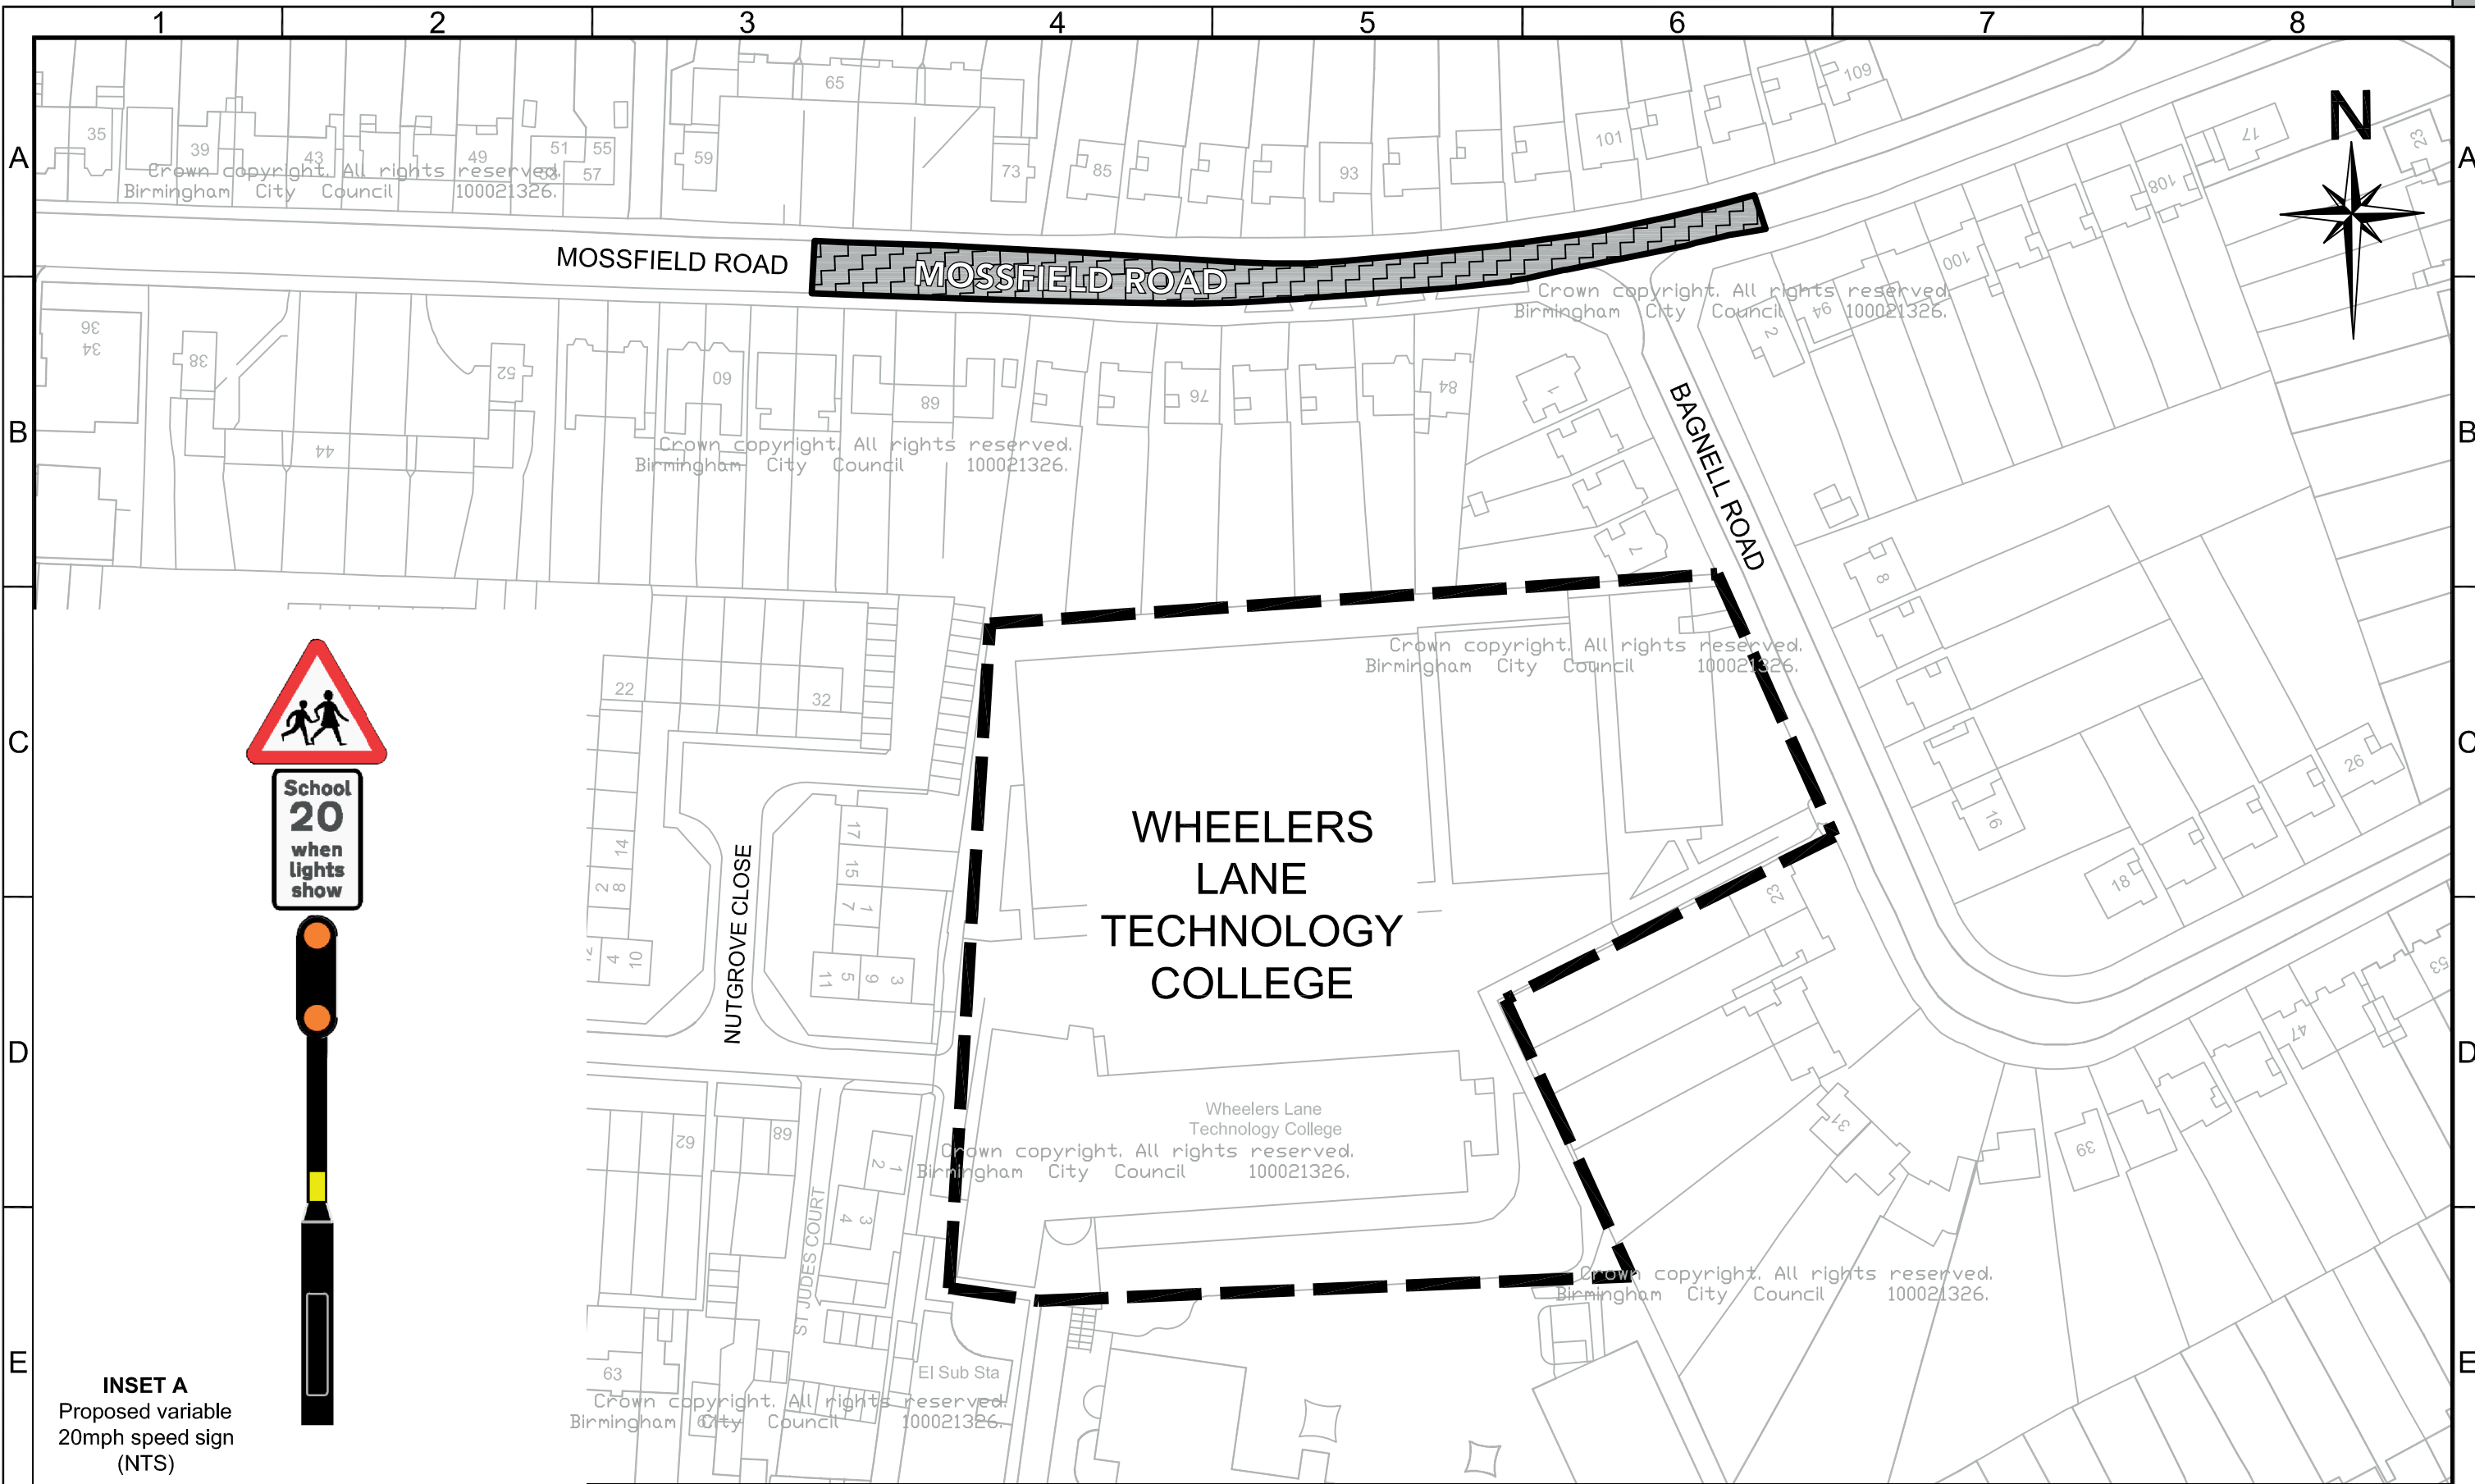

INSET A
Proposed variable
20mph speed sign
(NTS)

Key:-
 Proposed section of the road affected by the variable 20mph speed limit

Crown copyright. All rights reserved.
Birmingham City Council 100021326.



Crown copyright. All rights reserved.
Birmingham City Council 100021326.

SCHEME		VARIABLE 20MPH SPEED LIMITS OUTSIDE SCHOOLS			
DRAWING		WHEELERS LANE TECHNOLOGY COLLEGE			
DATE	REV.	REVISIONS		DRN	PM
NH	20/01/17	RSM	20/01/17	PS	20/01/17
DRAWING STATUS				SCALE	
GENERAL				1:1000	
DWG. No				CA-02526_S13_013	

This map is based upon Ordnance Survey material with the permission of Ordnance Survey on behalf of the Controller of Her Majesty's Stationery Office Crown copyright. Unauthorised reproduction infringes Crown copyright and may lead to prosecution or civil proceedings. B.C.C. Licence No 100021326 Date 2016

A3