

CONTINUED ON G\_CA-02715\_S1\_425\_02

**Birmingham City Council**  
 PHIL EDWARDS  
 ASSISTANT DIRECTOR - TRANSPORT & CONNECTIVITY  
 1 LANCASTER CIRCUS  
 BIRMINGHAM B2 2JE

SCHEME  
**Birmingham City Council  
 (Heath Street Etc North Edgbaston)  
 (Cycle Lane) Order 202\***

DRAWING  
**Cycle Lane**



**KEY**



Segregated Cycleway



Non-segregated Shared Use  
 Footway/Cycleway




Proposed New Kerbline

DATE	REV	REVISIONS	DRN.	DES.	P.M.
SCALE		STATUS			
1:1250		INFORMATION			
P.M.	RW	DESIGNER	PK	DRAWN	PK

DRAWING NO		REV.
G_CA-02715_S1_425_01		-
DRAWING UNITS ARE METRES A3 SHEET		

This map is based on Ordnance Survey material with the permission of Ordnance Survey on behalf of the Controller of Her Majesty's Stationary Office c Crown copyright. Unauthorised reproduction infringes Crown copyright and may lead to prosecution or civil proceeding. Birmingham City Council 100021326 (2019)

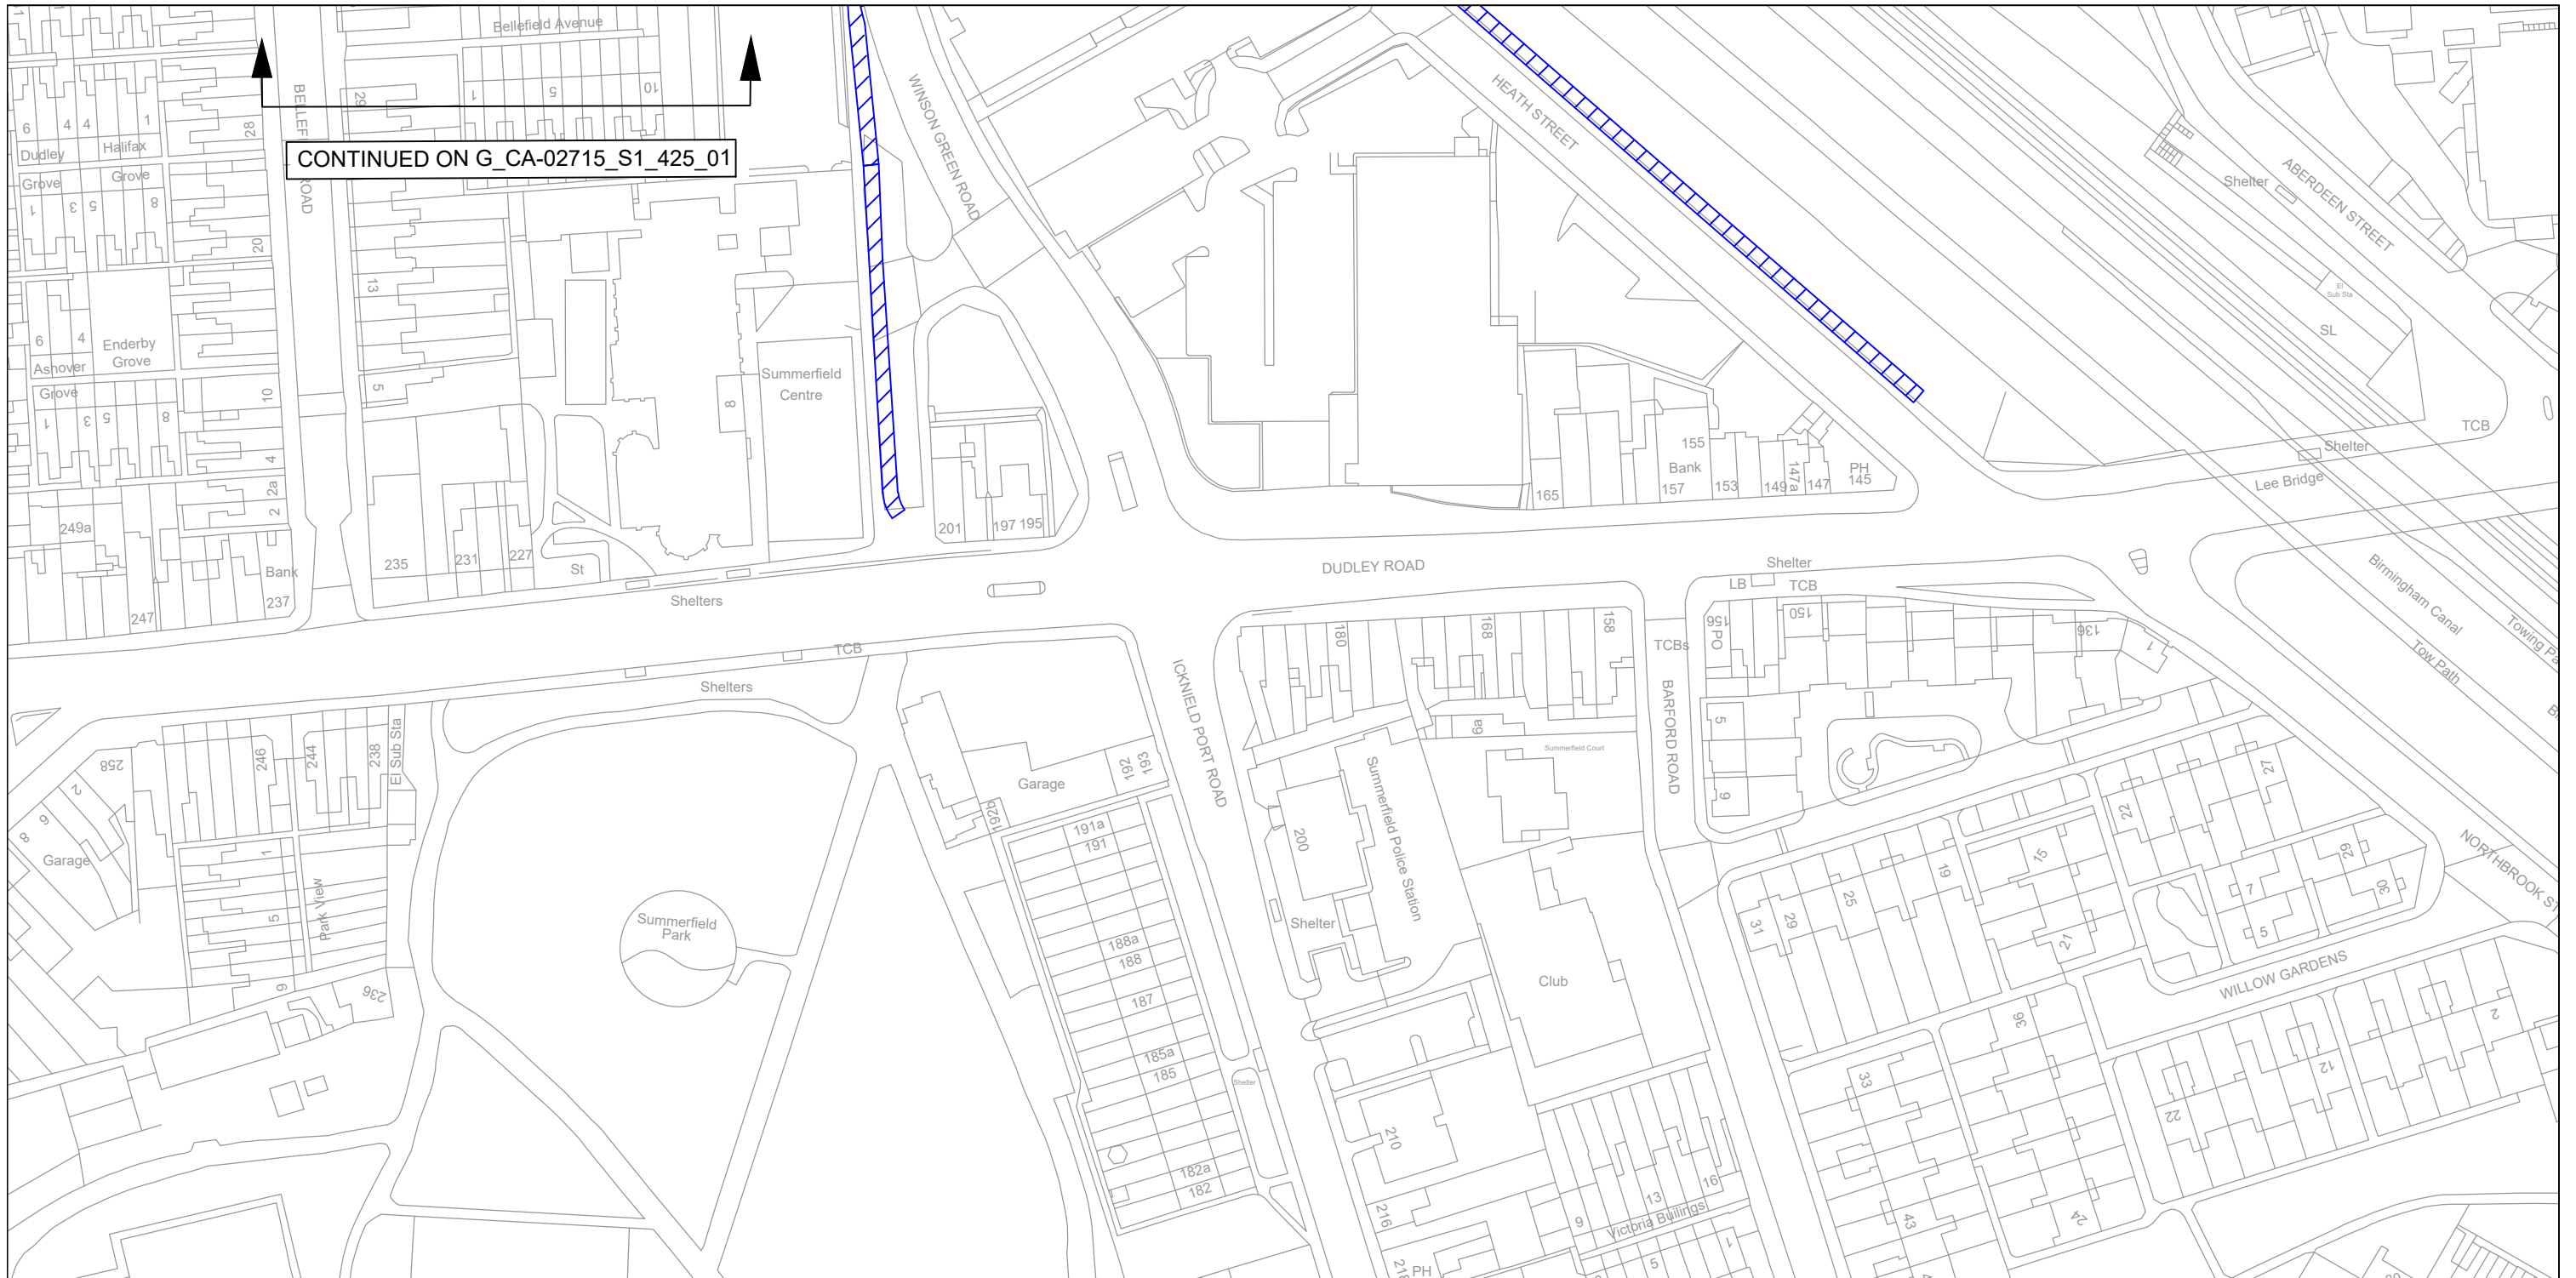

**Birmingham City Council**  
 PHIL EDWARDS  
 ASSISTANT DIRECTOR - TRANSPORT & CONNECTIVITY  
 1 LANCASTER CIRCUS  
 BIRMINGHAM B2 2JE

SCHEME

Birmingham City Council  
 (A457 Spring Hill Etc)  
 Order 202\*

DRAWING

Cycle Provision



KEY



Segregated Cycleway



Non-segregated Shared Use  
 Footway/Cycleway



Proposed New Kerbline

This map is based on Ordnance Survey material with the permission of Ordnance Survey on behalf of the Controller of Her Majesty's Stationary Office © Crown copyright. Unauthorised reproduction infringes Crown copyright and may lead to prosecution or civil proceeding. Birmingham City Council 100021326 (2019)

DATE	REV	REVISIONS	DRN.	DES.	P.M.
SCALE		STATUS			
1:1250		INFORMATION			
P.M.	RW	DESIGNER	PK	DRAWN	PK
DRAWING NO					REV.
G_CA-02715_S1_425_02					-
DRAWING UNITS ARE METRES A3 SHEET					