


Frontage Detail

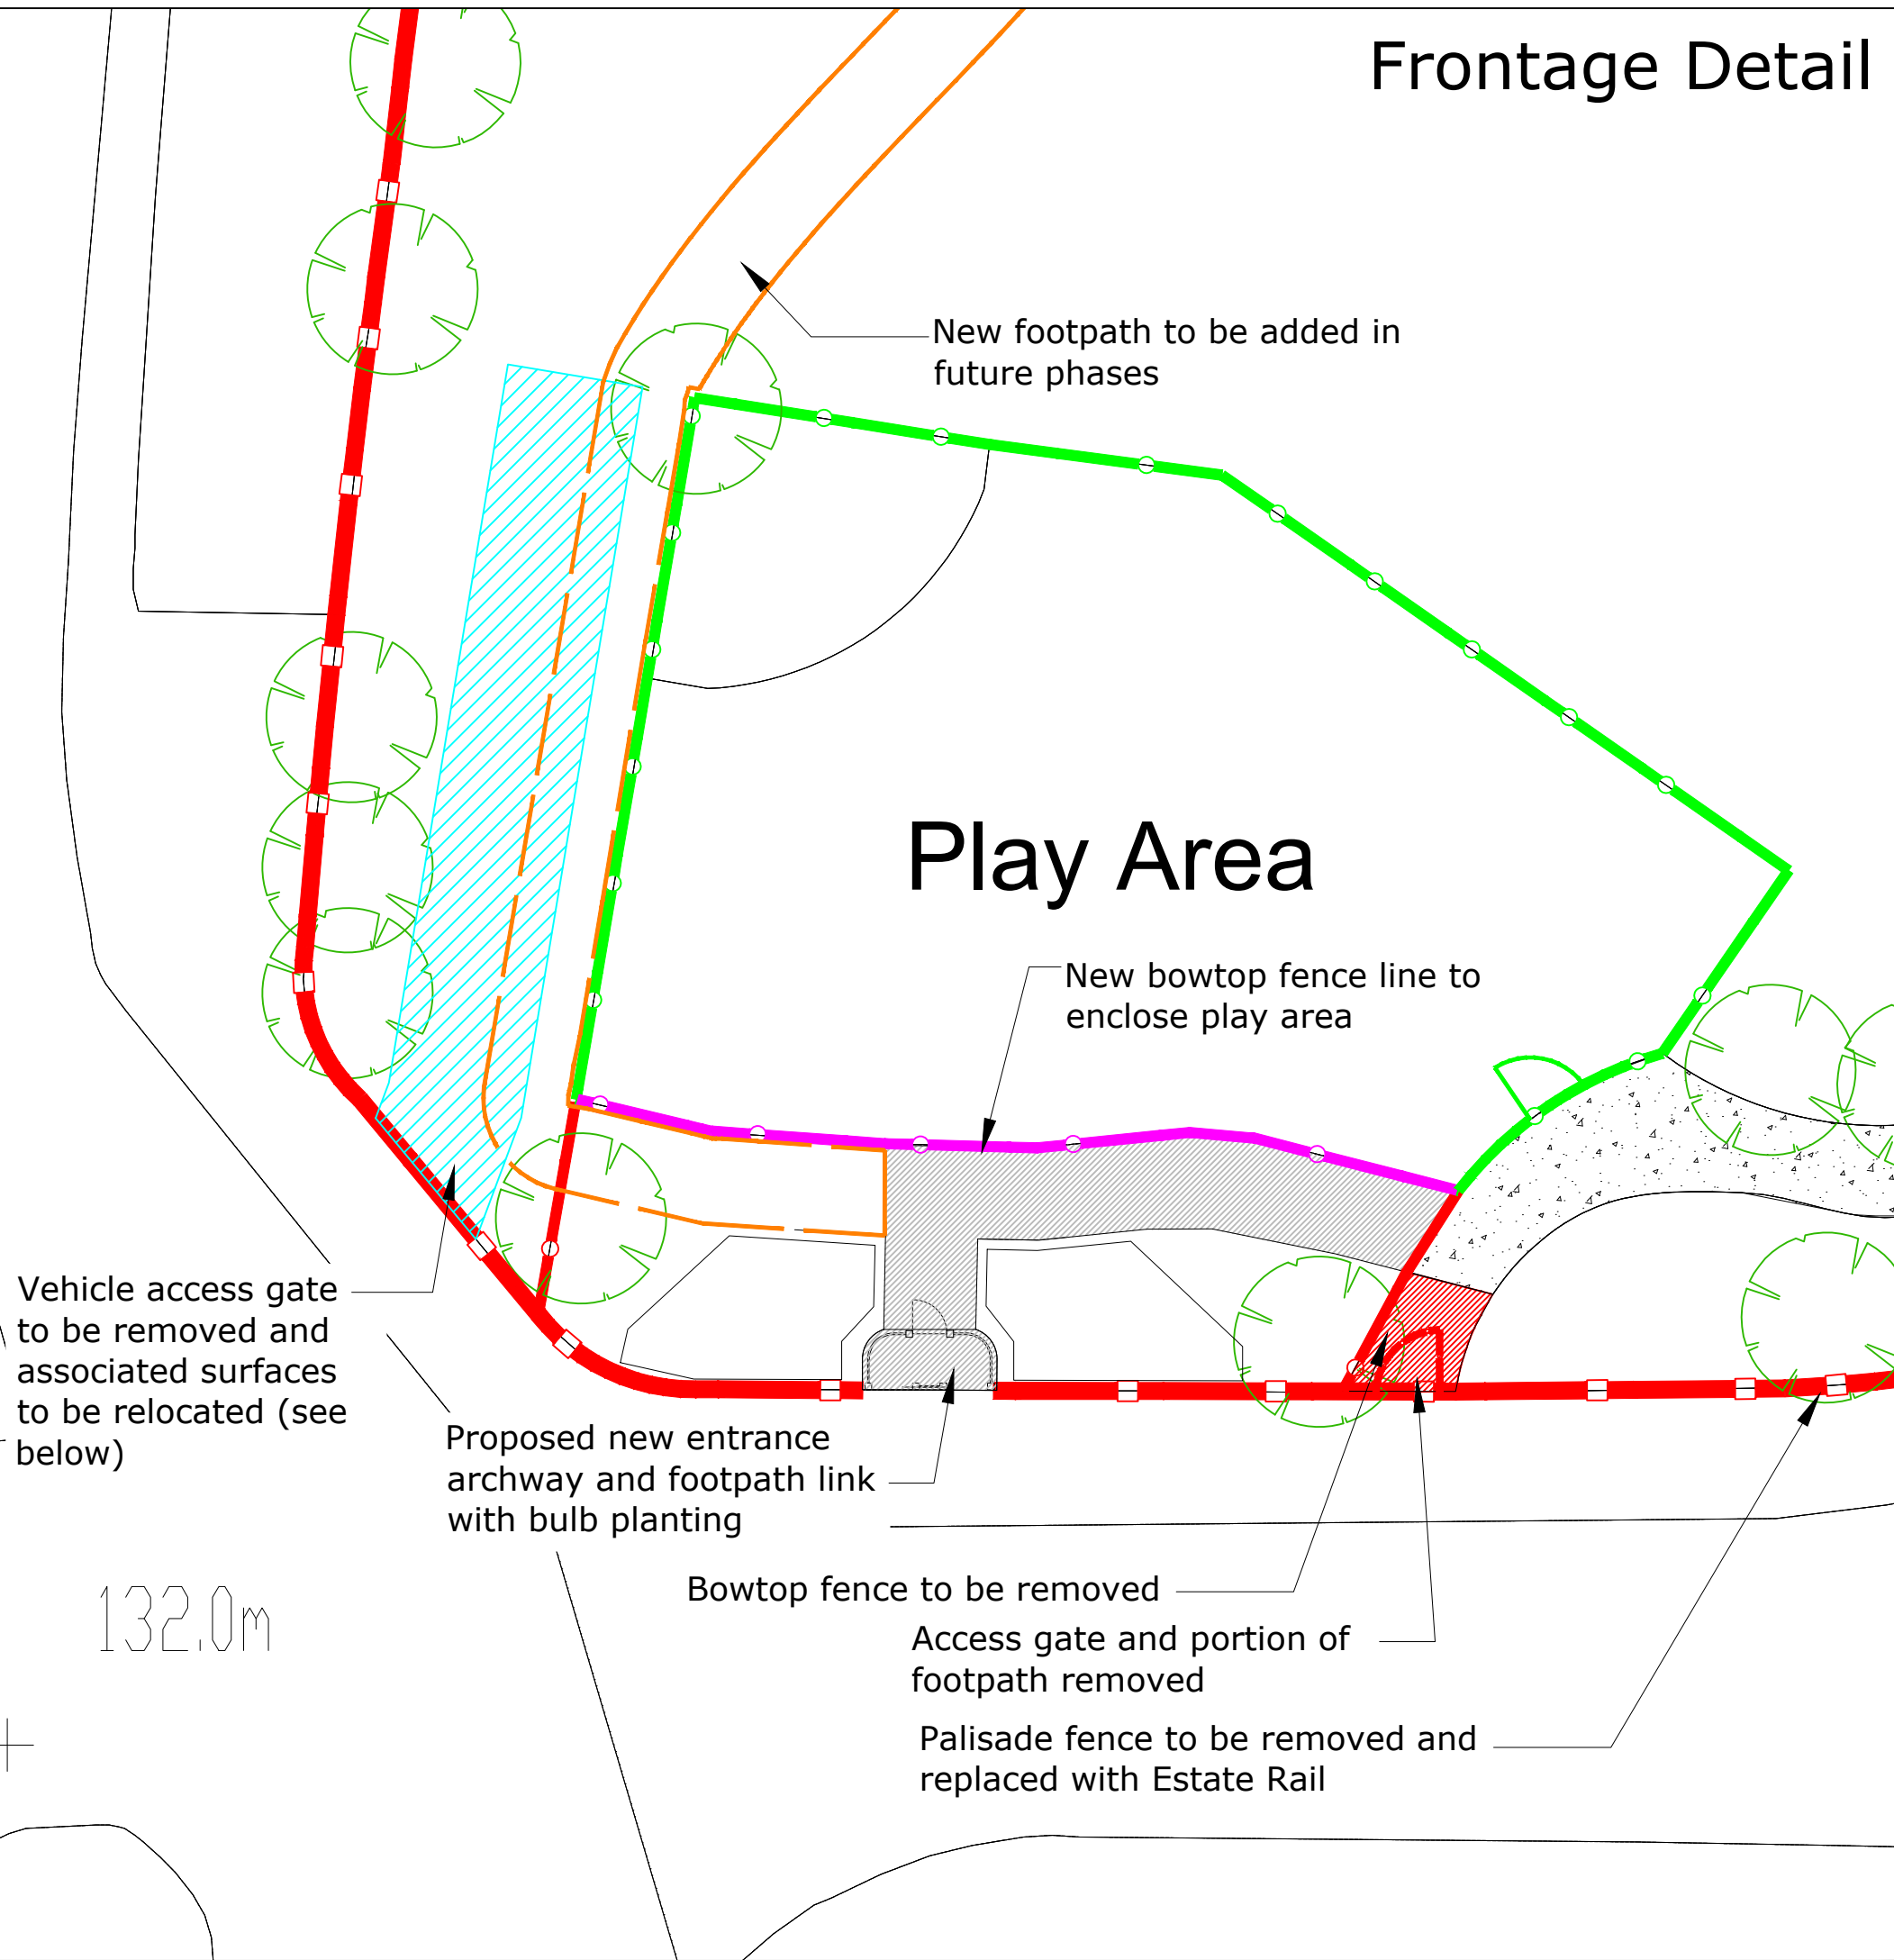


Entrance Archway Examples



Examples of decorative archways, and an example of a decorative chicane barrier.

Acocks Green Recreation Ground

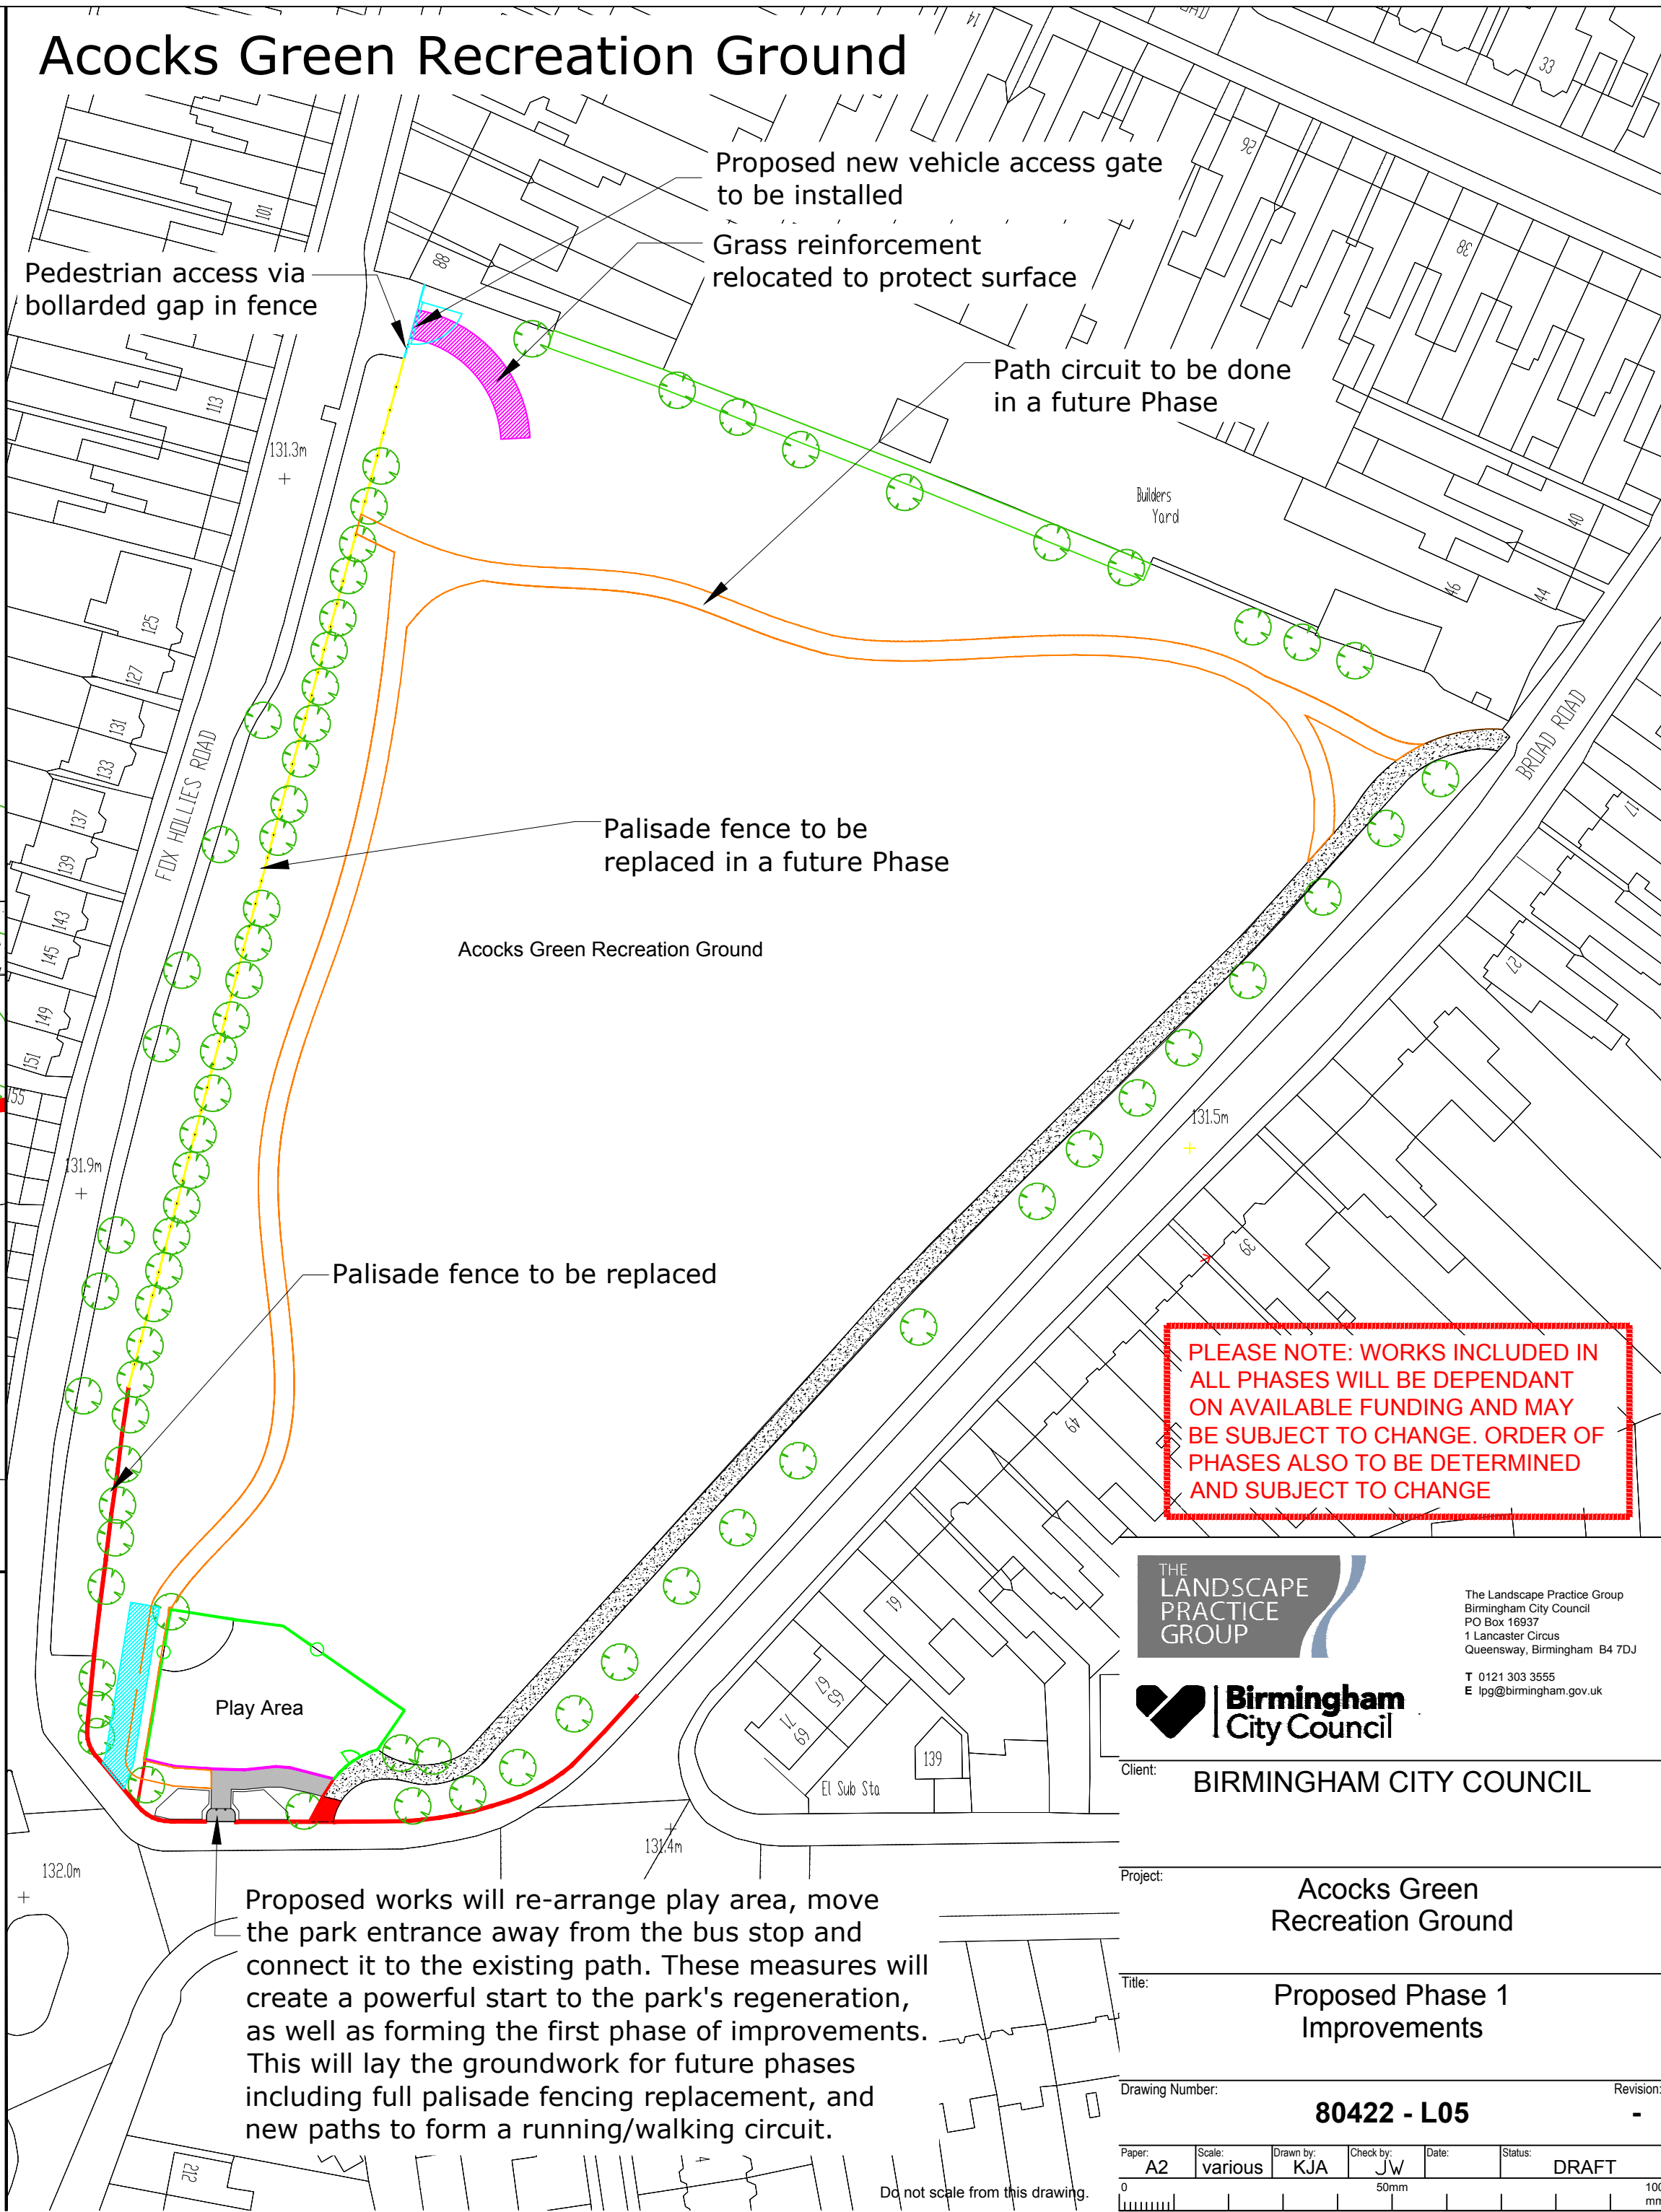

PLEASE NOTE: WORKS INCLUDED IN ALL PHASES WILL BE DEPENDANT ON AVAILABLE FUNDING AND MAY BE SUBJECT TO CHANGE. ORDER OF PHASES ALSO TO BE DETERMINED AND SUBJECT TO CHANGE

THE LANDSCAPE PRACTICE GROUP
Birmingham City Council
PO Box 16937
1 Lancaster Circus
Queensway, Birmingham B4 7DJ
T: 0121 303 3555
E: lpg@birmingham.gov.uk

Client: BIRMINGHAM CITY COUNCIL

Project: Acocks Green Recreation Ground

Title: Proposed Phase 1 Improvements

Drawing Number: 80422 - L05

Paper: A2 Scale: various Drawn by: KJA Check by: JW Date: Status: DRAFT

Proposed works will re-arrange play area, move the park entrance away from the bus stop and connect it to the existing path. These measures will create a powerful start to the park's regeneration, as well as forming the first phase of improvements. This will lay the groundwork for future phases including full palisade fencing replacement, and new paths to form a running/walking circuit.