

Legend

Cycleway Works.

New complete full construction. Tarspray and stone chippings on a tarmac base 2.50M wide

Existing refurbished path. Retain existing stone base, widen to 2.50M finish as above.

Route Links to Private desire lines. Surfaces as above, include land clearance and forming base landform.

Existing Footpath. Tarmac bed, repaired, resurfaced and widened, Tarspray finish only

NB. Refurbished route outside the city boundary. Solihull

Associated works.

Junctions



- J1 existing junction to remain, New signage, forming apron.
- J2/3 Threshold entrance, refurbish existing fencing. New chicane, signage and forming apron.
- J4 Reform threshold entrance, new Vehicular barrier, pedestrian chicane new signage, forming apron.
- J5 Refurbish existing threshold entrance, new chicane, new signage, forming apron.
- J6 Repair existing threshold entrance, new chicane, new signage, forming apron.
- J7 Threshold entrance, Pedestrian chicane, new signage.

Bridges.

- B1 Revise approaches by installing landform to accommodate new ramp access. Add to existing MS rail to 1.4M high, match and extend by total 20ML to detail.
- B2 Install new MS rails to increase height to 1.4M high, extend by total 20ML to detail.
- B3 Renewal of existing timber posts, addition of timber rails to increase height to 1.4M high.

Other works.

- C1 Fencing works. Timber screen fencing Q40/311 to school boundary 2.0M high allow. 70ML
- C2 Earthworks, Cut and Fill soil volumes to achieve, acceptable gradients. Additional stone and 'terram' to stabilize wet spots.
- T1-4, Tree works, Understorey clearance. Localized felling, pollarding and coppicing to safely accommodate route in line with ecologist / tree officer approvals and recommendations..

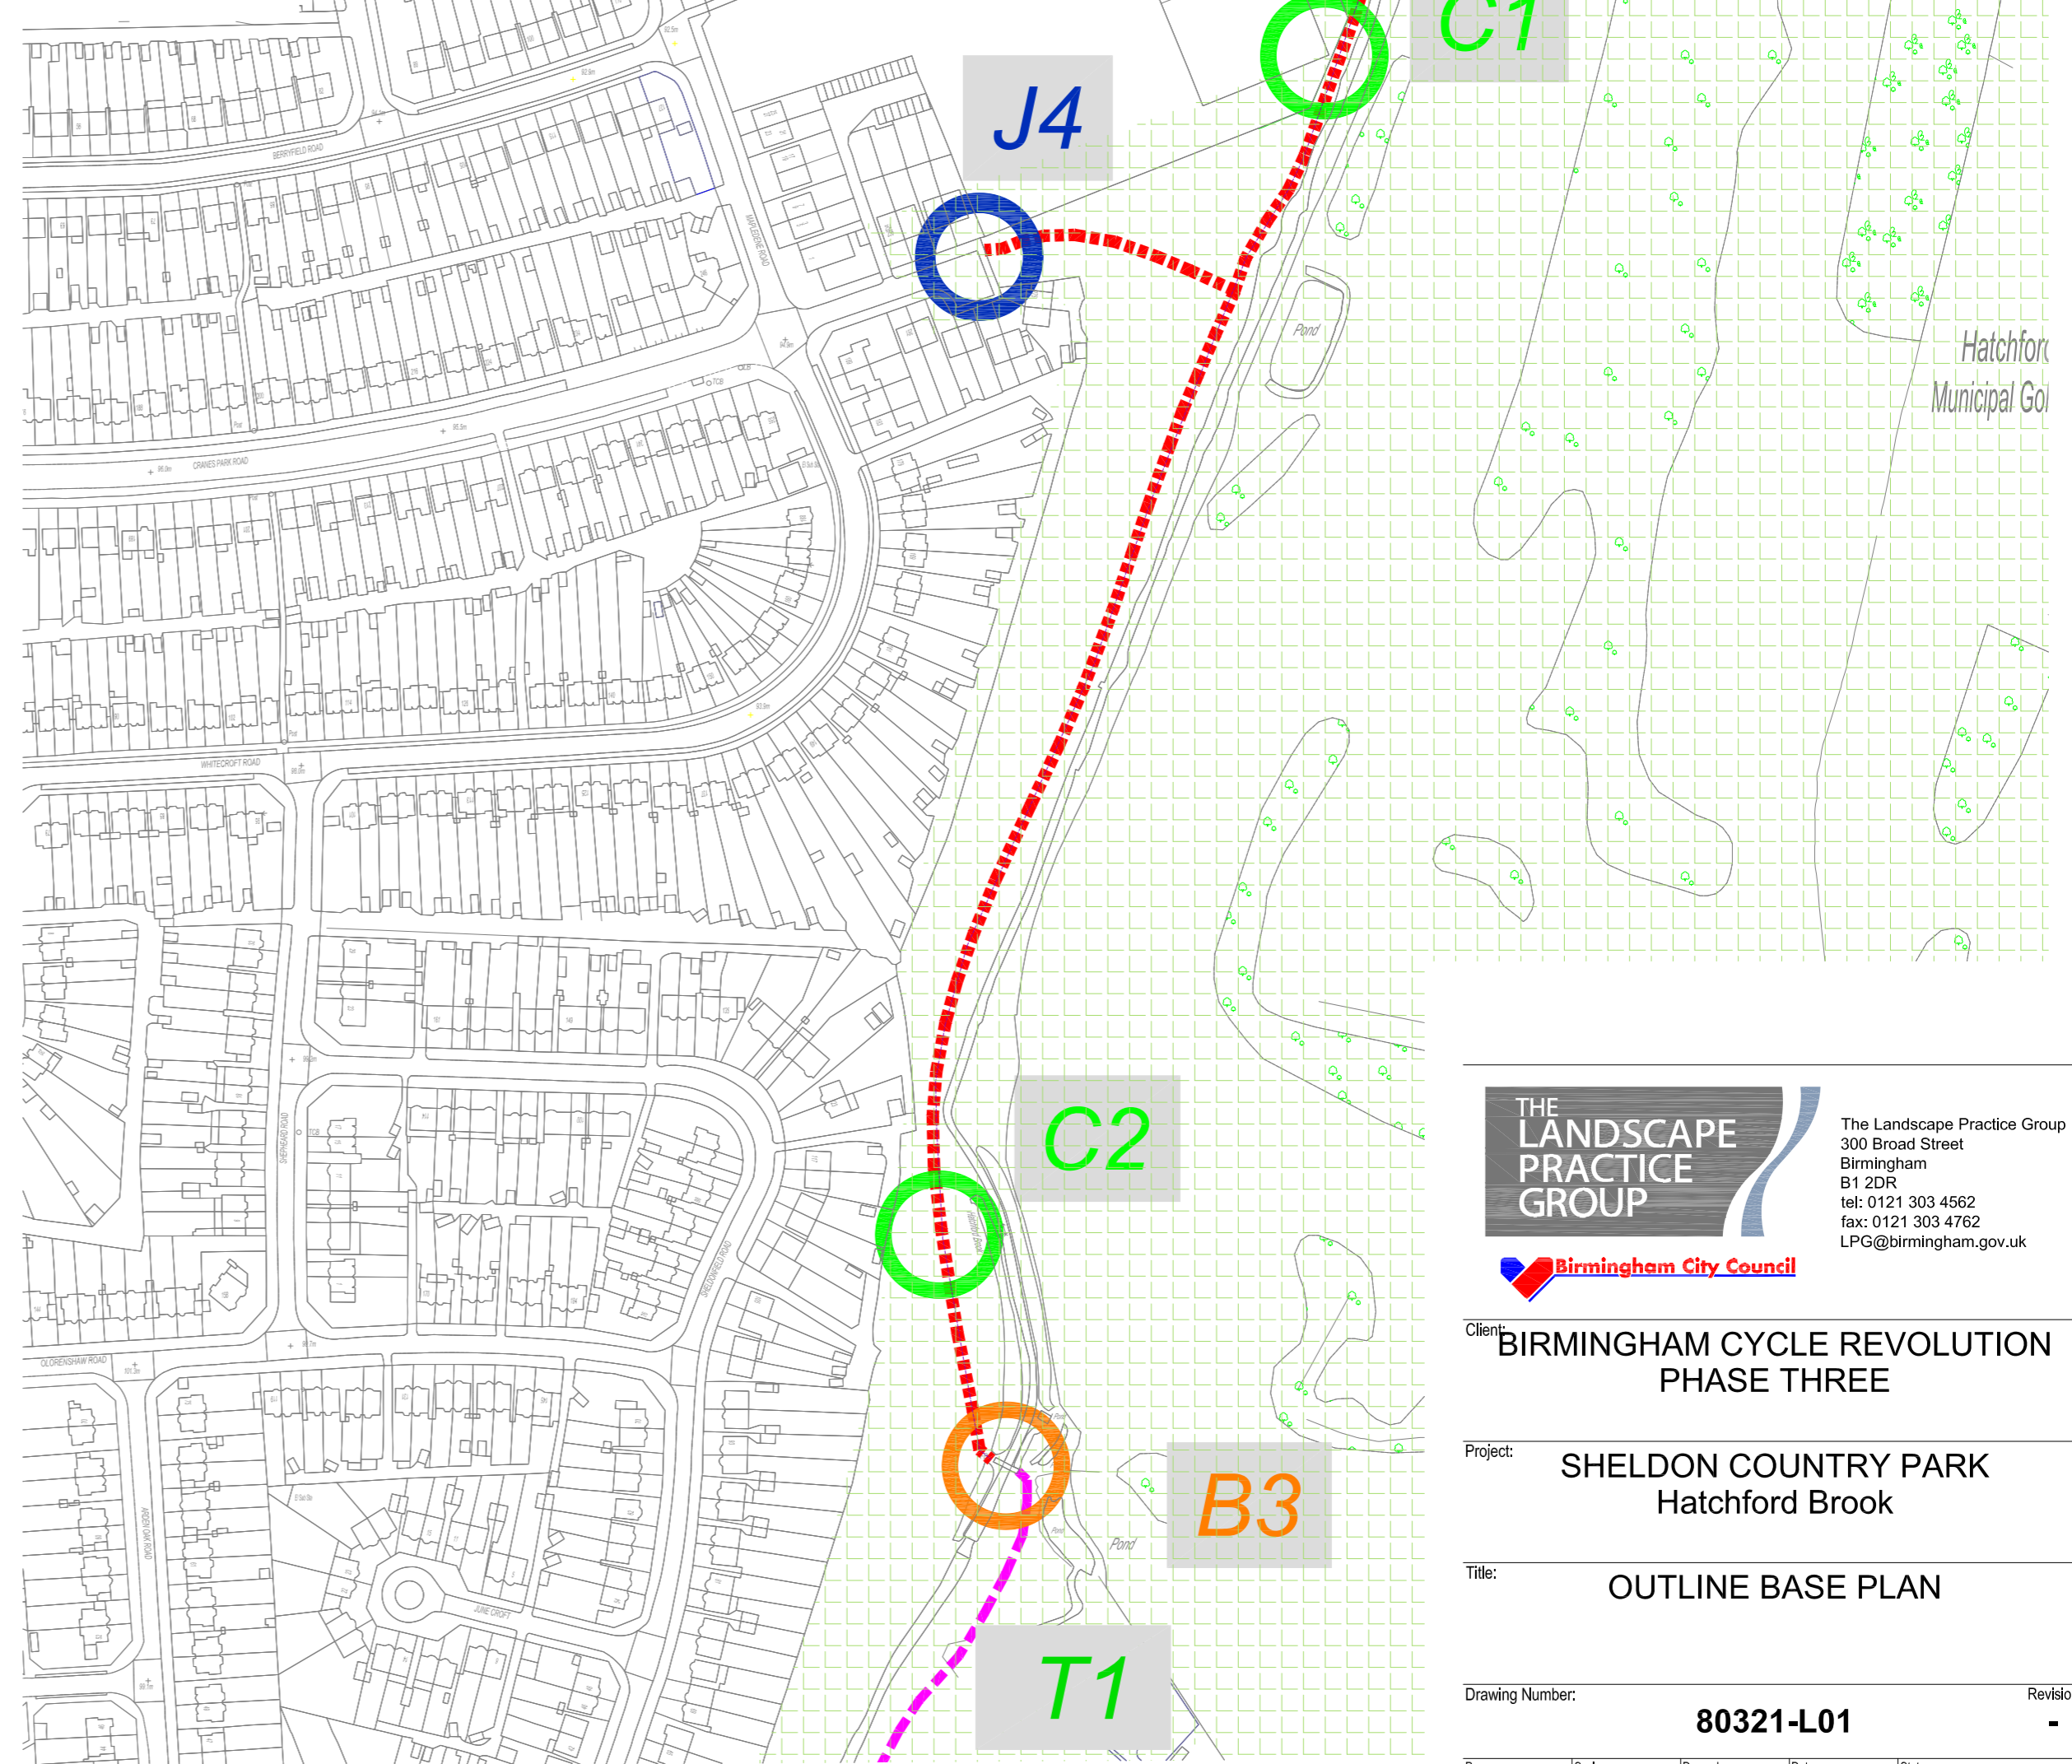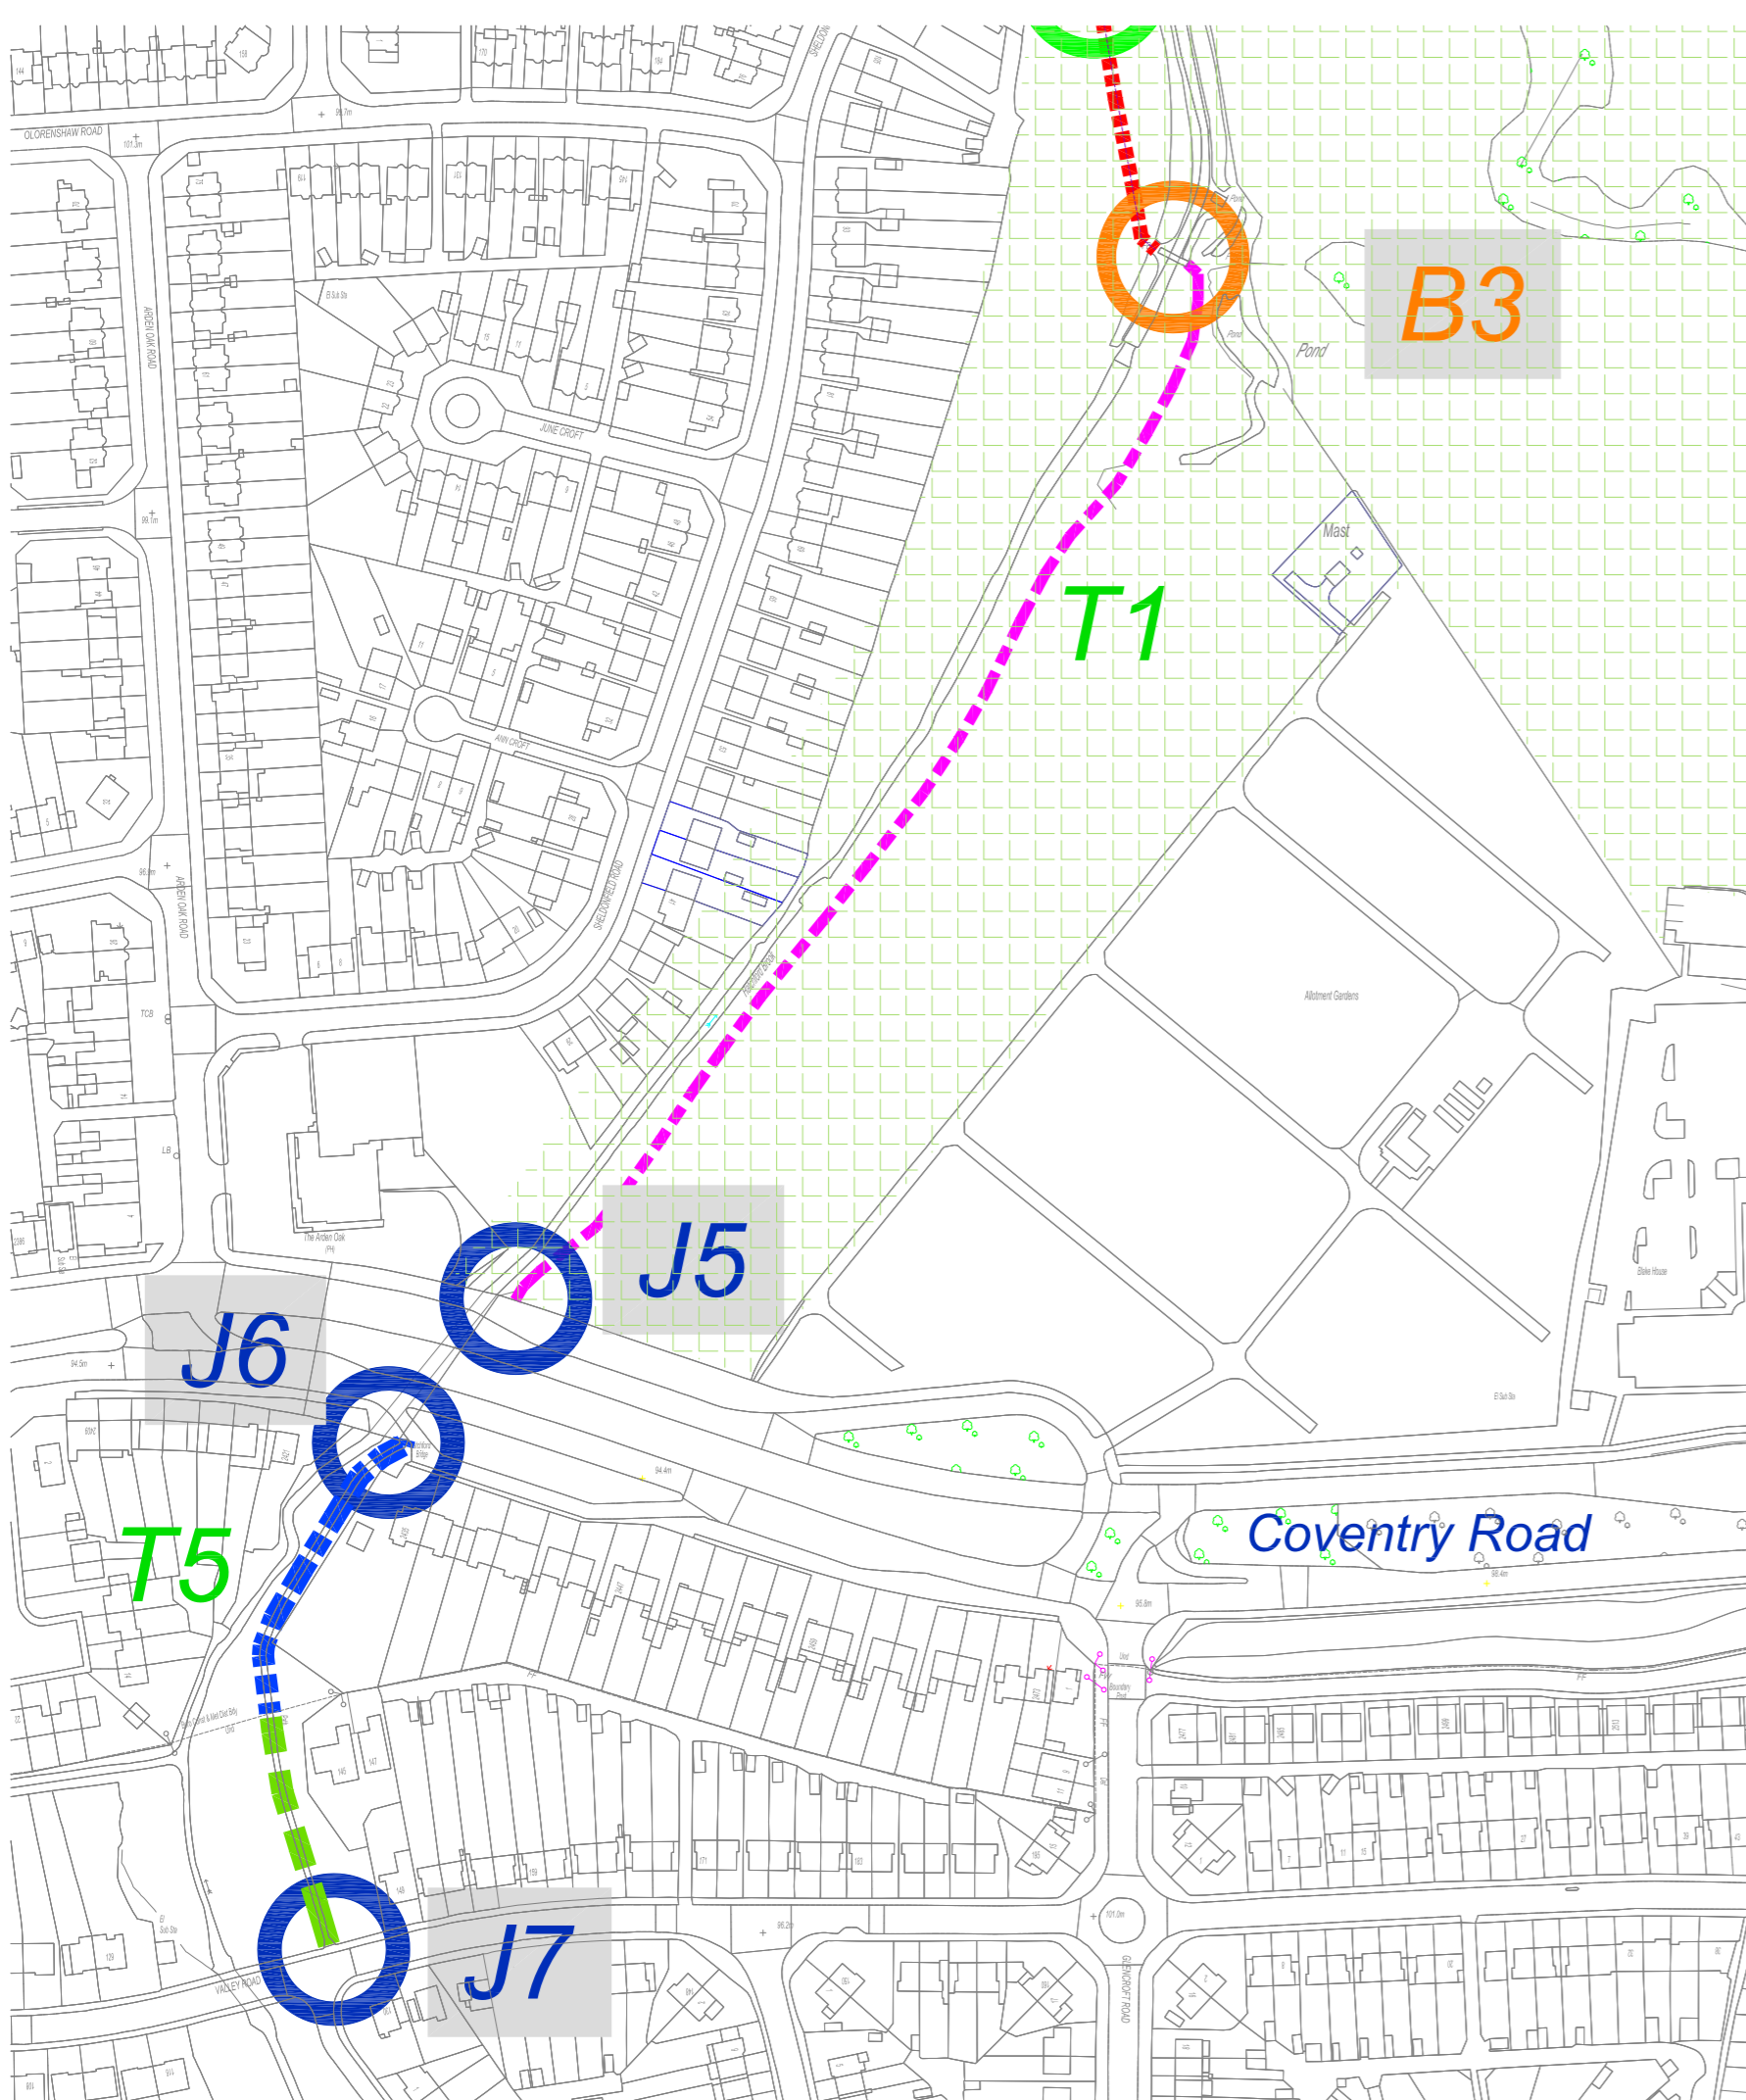

THE LANDSCAPE PRACTICE GROUP
 300 Broad Street
 Birmingham
 B1 2DR
 Tel: 0121 303 4562
 Fax: 0121 303 4762
 LP@birmingham.gov.uk

Birmingham City Council

Client: **BIRMINGHAM CYCLE REVOLUTION PHASE THREE**

Project: **SHELDON COUNTRY PARK Hatchford Brook**

Title: **OUTLINE BASE PLAN**

Drawing Number: **80321-L01**

Paper: A1 Scale: N.T.S. Drawn by: AM Date: 14-01-17 Status: Feasibility