



New decorative flowering screen tree planting. Allow 10 No Crataegus monogyna 20-25 cm RB 10No Prunus avium 'Plena' 20-25 cm. RB Place as directed on site. Allow for new topsoil 0.75 M2 each to pits.

Existing raised profile lowered 0.50M to level plateau arisings to form new earth bund.

New plastic safety surface from 'Dura sport'. under childrens play area. Depths to suit fall heights. Include 1.0M high MS Hoop top boundary railings and 'Easy Gate' access self closing gate. Concrete pin kerb edging.



New land form, earth bund. Using on site arisings ( Top and Sub soil ) to max 1M high ridge, Max 1:3 grade.

New powder coated, blue coloured, 3.5M high, 'Muga' fenced compound from 'Zaur'. Including basket ball Hoop and Goal mouth all on existing tarmac base. Include levelling and new wearing course and approved thermoplastic markings to finish.


New 1.2 M wide, Bound crushed limestone gravel footpath. Allow, timber edge to term contract detail.

Bulb planting to existing grass sward allow Narcissus sp. 50No./M2.

Short mown recreational grass. Allow for decompaction, cultivation and reseedling of disturbed areas. Maintain overall to 2nd cut.

New Seats, 4No. Ref 'Glasdon Chieftan' with arms. Notice Board ( A1 size Composite, Text TBC) 1No. Aluminium Framed on MS Tubular post support. Litter Bins 3No. Ref 'Broxap BX45 2550-S Derby Std', Colour Black. Placed as directed on site.

Install five pieces of inclusive play equipment, ages 2-8 years. Include, 2 No. springers, horse and racer from Kompan. 1 No. SMP Basket swing Lantern Ref, 4530-50. 1 No. Kompan 'Super nova' Hoop. 1 No. 'Kiddabout' Roundabout from Park Leisure.

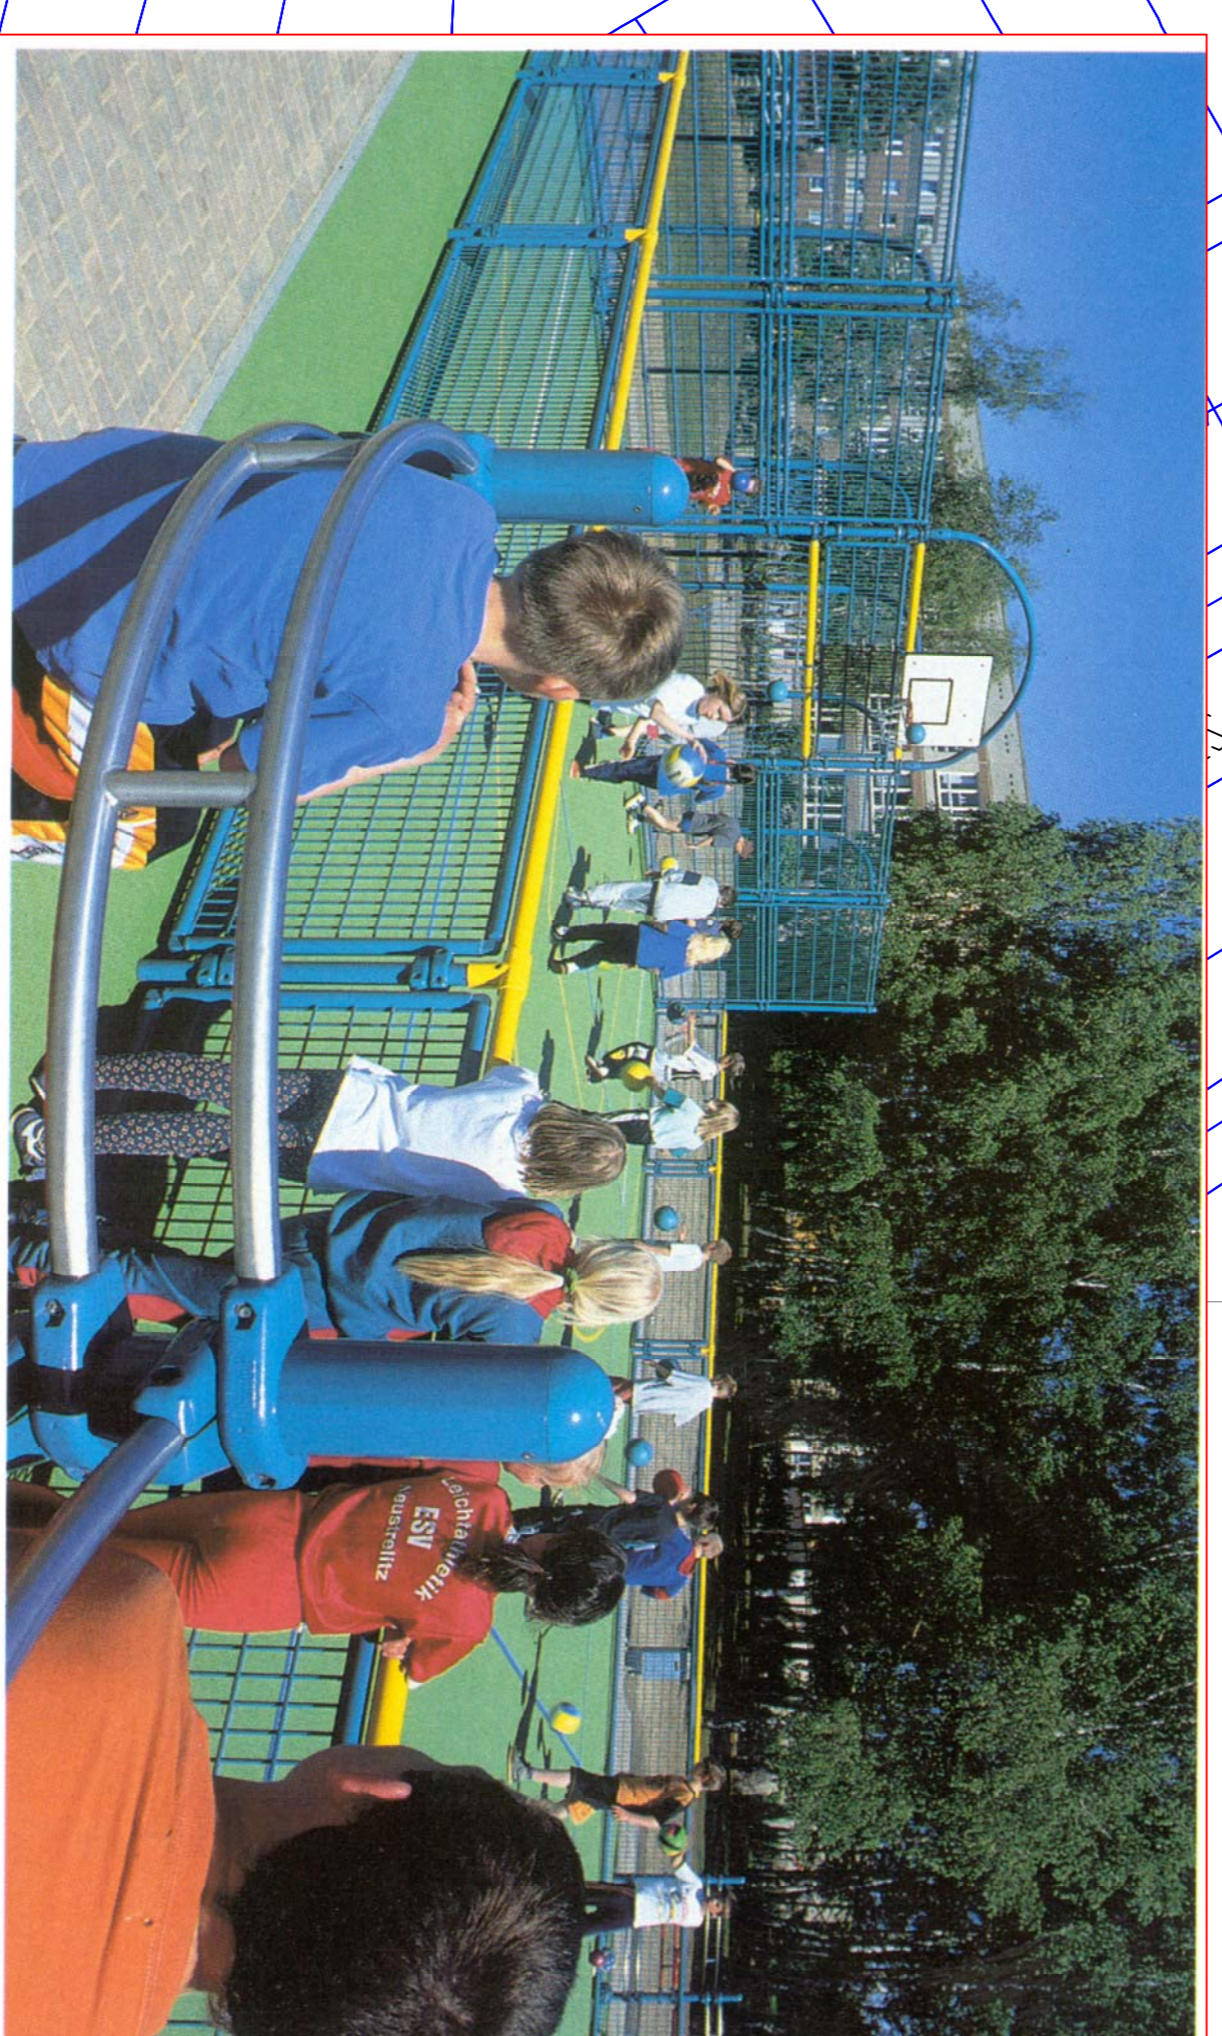

**THE LANDSCAPE PRACTICE GROUP**  
 Birmingham City Council  
 The Landscape Practice Group  
 300 Broad Street  
 Birmingham B1 2JR  
 Tel: 0121 303 4992  
 Fax: 0121 303 4993  
 LP@birmingham.gov.uk

**Parks and Nature Conservation**

Project: **Newey Goodman Park Improved Public Open Space**

Title: **Detailed Base Plan Outline Proposals**

Drawing Number: **80069 - LO1**

Revision: -

|        |        |        |        |          |        |        |          |             |        |
|--------|--------|--------|--------|----------|--------|--------|----------|-------------|--------|
| Page:  | A1     | Sheet: | 1500   | Project: | JOS    | Date:  | 31.08.12 | Discussion: | 100    |
| Scale: | 1:1000 | Scale: | 1:1000 | Scale:   | 1:1000 | Scale: | 1:1000   | Scale:      | 1:1000 |