


JARVIS ROAD PUBLIC OPEN SPACE

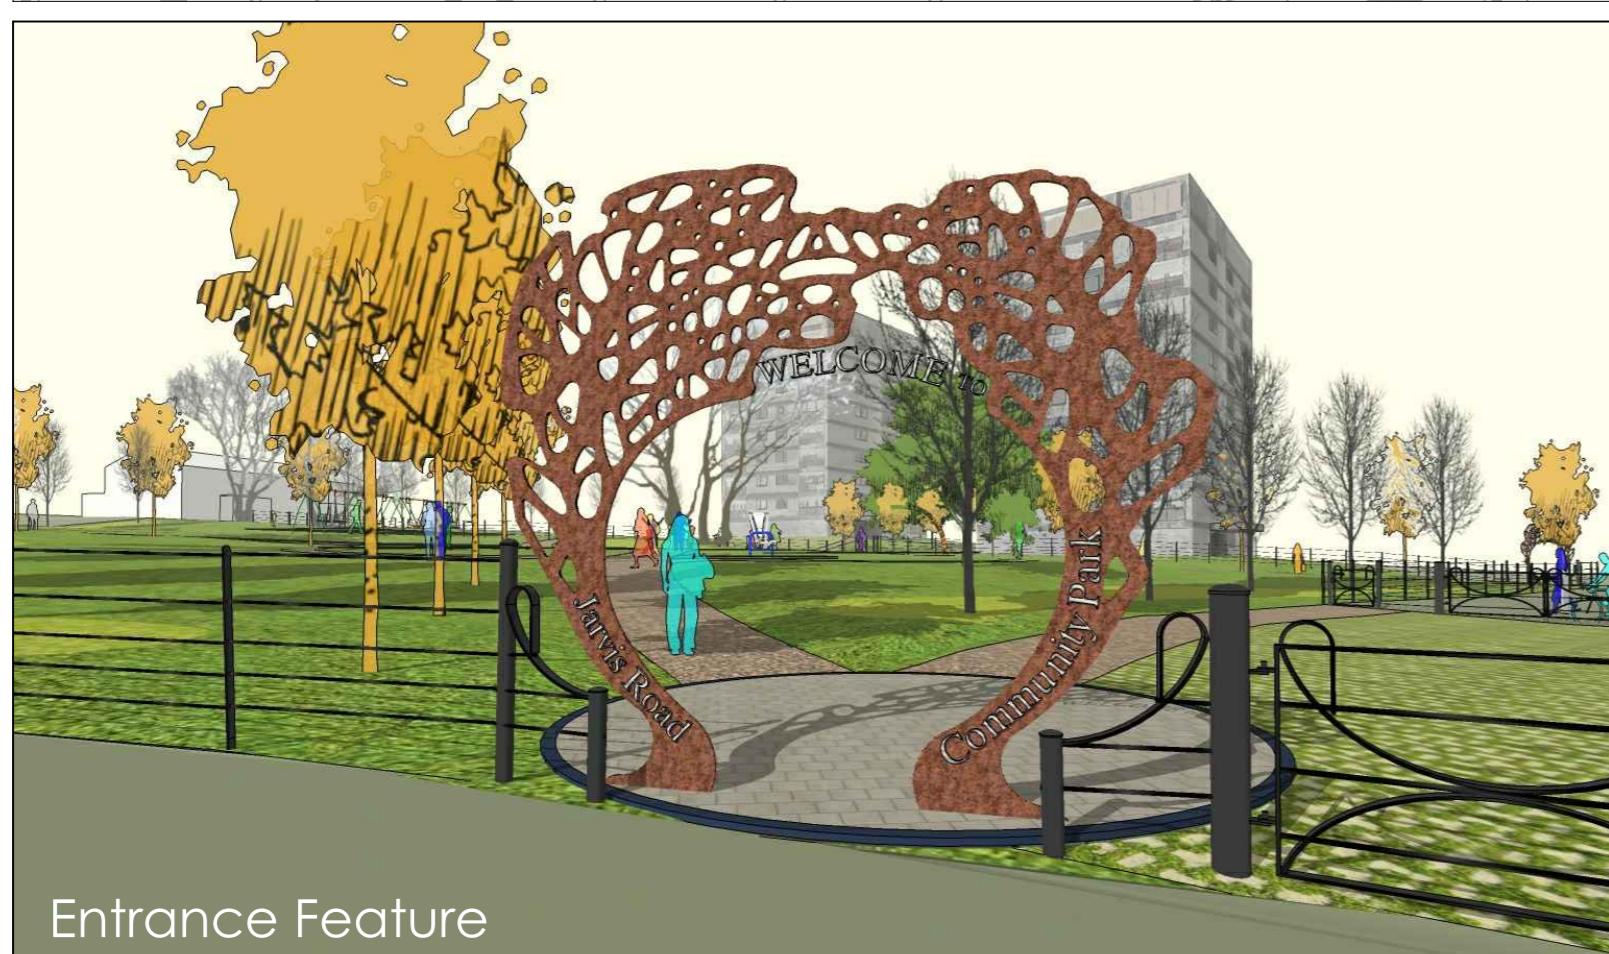

THE LANDSCAPE PRACTICE GROUP The Landscape Practice Group Birmingham City Council PO Box 16937 1 Lansdale Circus Queensway, Birmingham B4 7DU T 0121 303 3555 E lpg@birmingham.gov.uk	
Client:	CONCEPT LAYOUT HOUSING
Project:	JARVIS ROAD PUBLIC OPEN SPACE
Title:	CONCEPT LAYOUT PLAN
Drawing Number:	80248 L01
Paper:	A1
Scale:	1:200
Drawn by:	AWD
Date:	16.03.17
Status:	0
0 50m 100m V:\80248 Jarvis Road AWD\3 Design\4 Drawings\80248 L01-Layout Plan 2017.02.09 (A1 1to200).dwg	