


Manor Farm Park


Grass Mound Profile

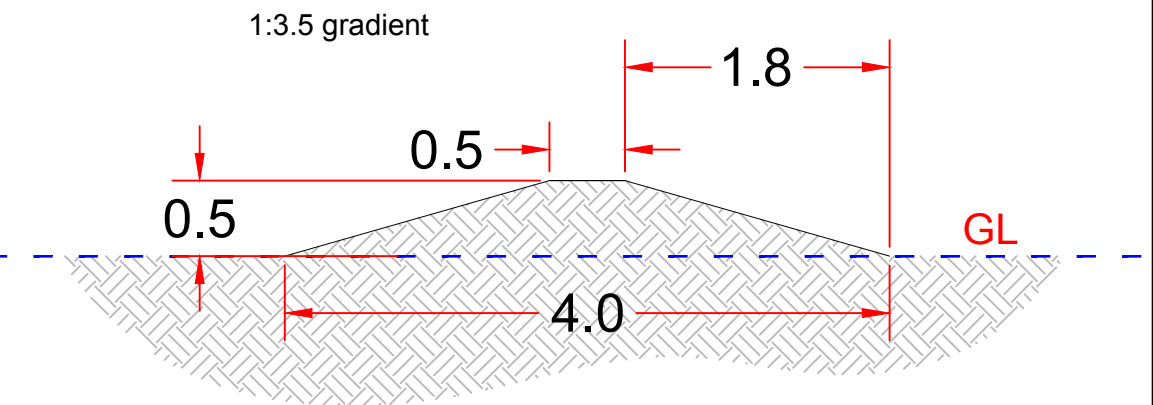

Griffin's Brook

Existing play area's bow top fencing to be repainted


Existing Play Area

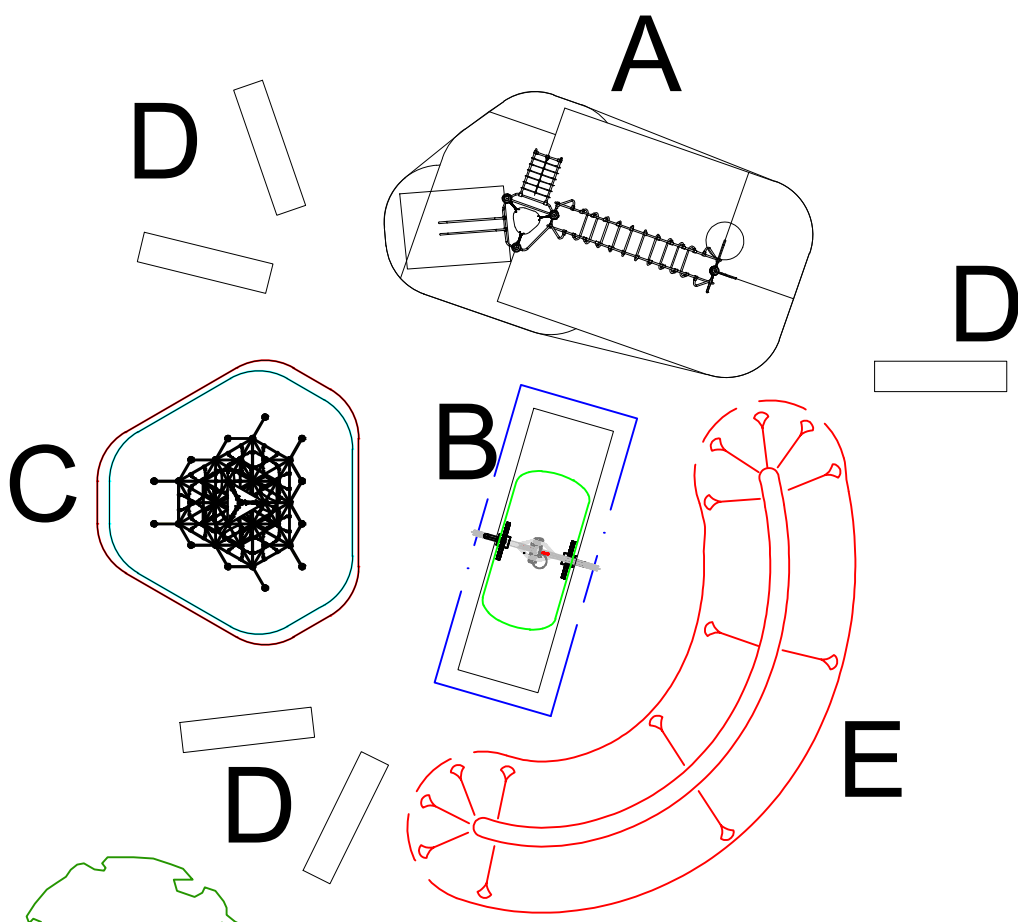

PLEASE NOTE

All designs and costings are preliminary, and may change due to levels of funding available, site conditions, etc.


- Legend
- A** Proludic - Ixo J2535-M and synthetic grass surfacing (45mm shock pad)
  - B** HAGS - Freestyler Swing and synthetic grass surfacing (25mm shock pad)
  - C** Wicksteed - K1 climbing frame and synthetic grass surfacing (45mm shock pad)
  - D** Tree trunks fixed in place for seating and play
  - E** Grass mound - a linear mound formed with a gentle slope
  - F** Existing swing and surface to be removed

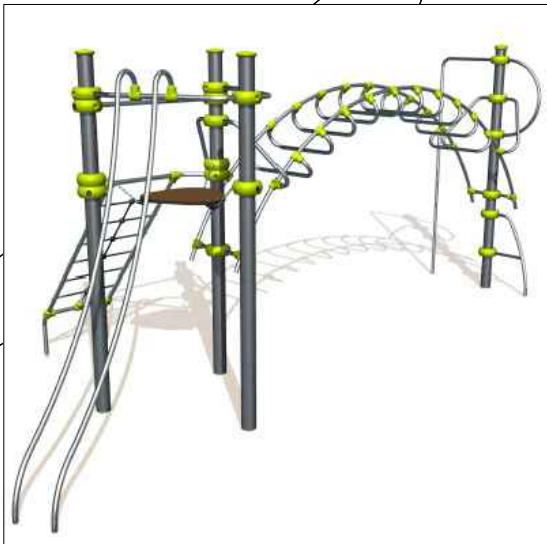

A. Proludic Ixo J2535 M



B. HAGS Freestyler

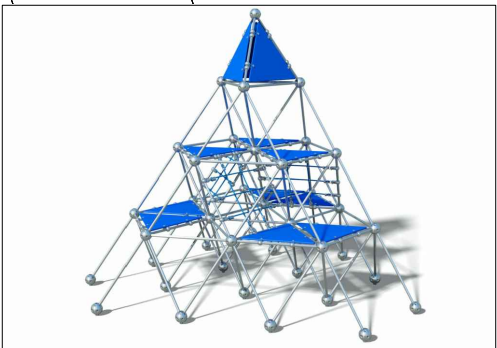

C. Wicksteed K1 climber

C	23/11/18	Changes following budget alterations	KJA	JW
B	16/10/18	Changes following consultation	KJA	JW
A	06/09/18	Changed to suit costing	KJA	JW
rev	date	revisions	drwn	chk



Client: BIRMINGHAM CITY COUNCIL

Project: Manor Farm Park Improvements

Title: Proposed Detail Plan

Drawing Number: 80443 - L04 Revision: C

Paper: A2	Scale: 1:200	Drawn by: KJA	Check by: RC	Date: JUL '18	Status: DRAFT
-----------	--------------	---------------	--------------	---------------	---------------