
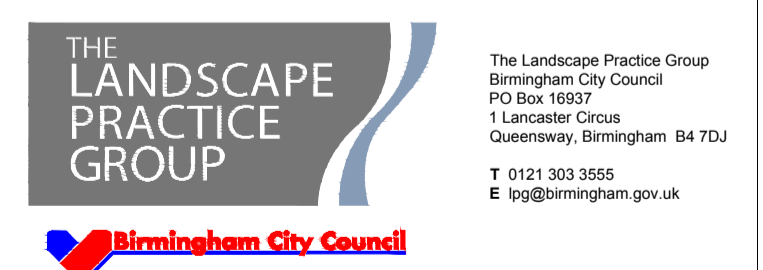
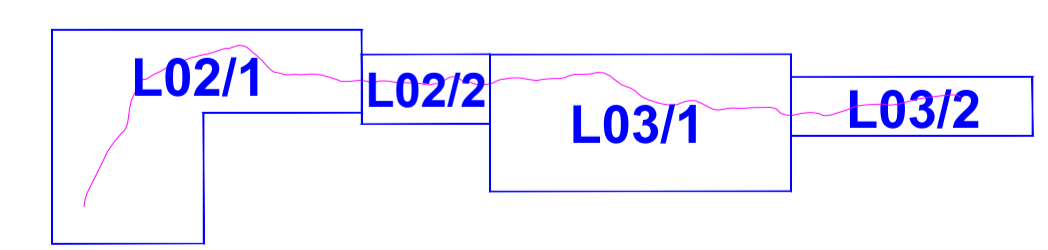
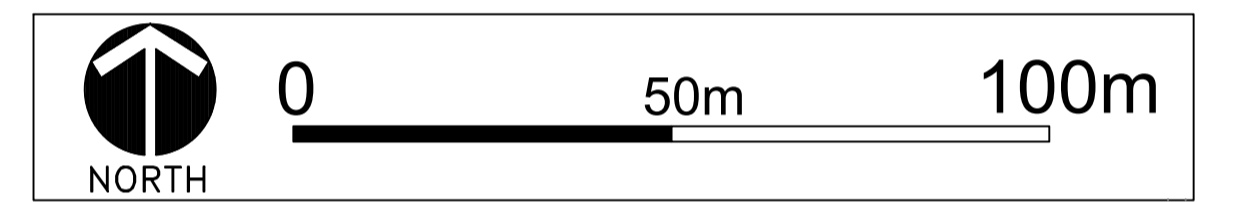


L02/2

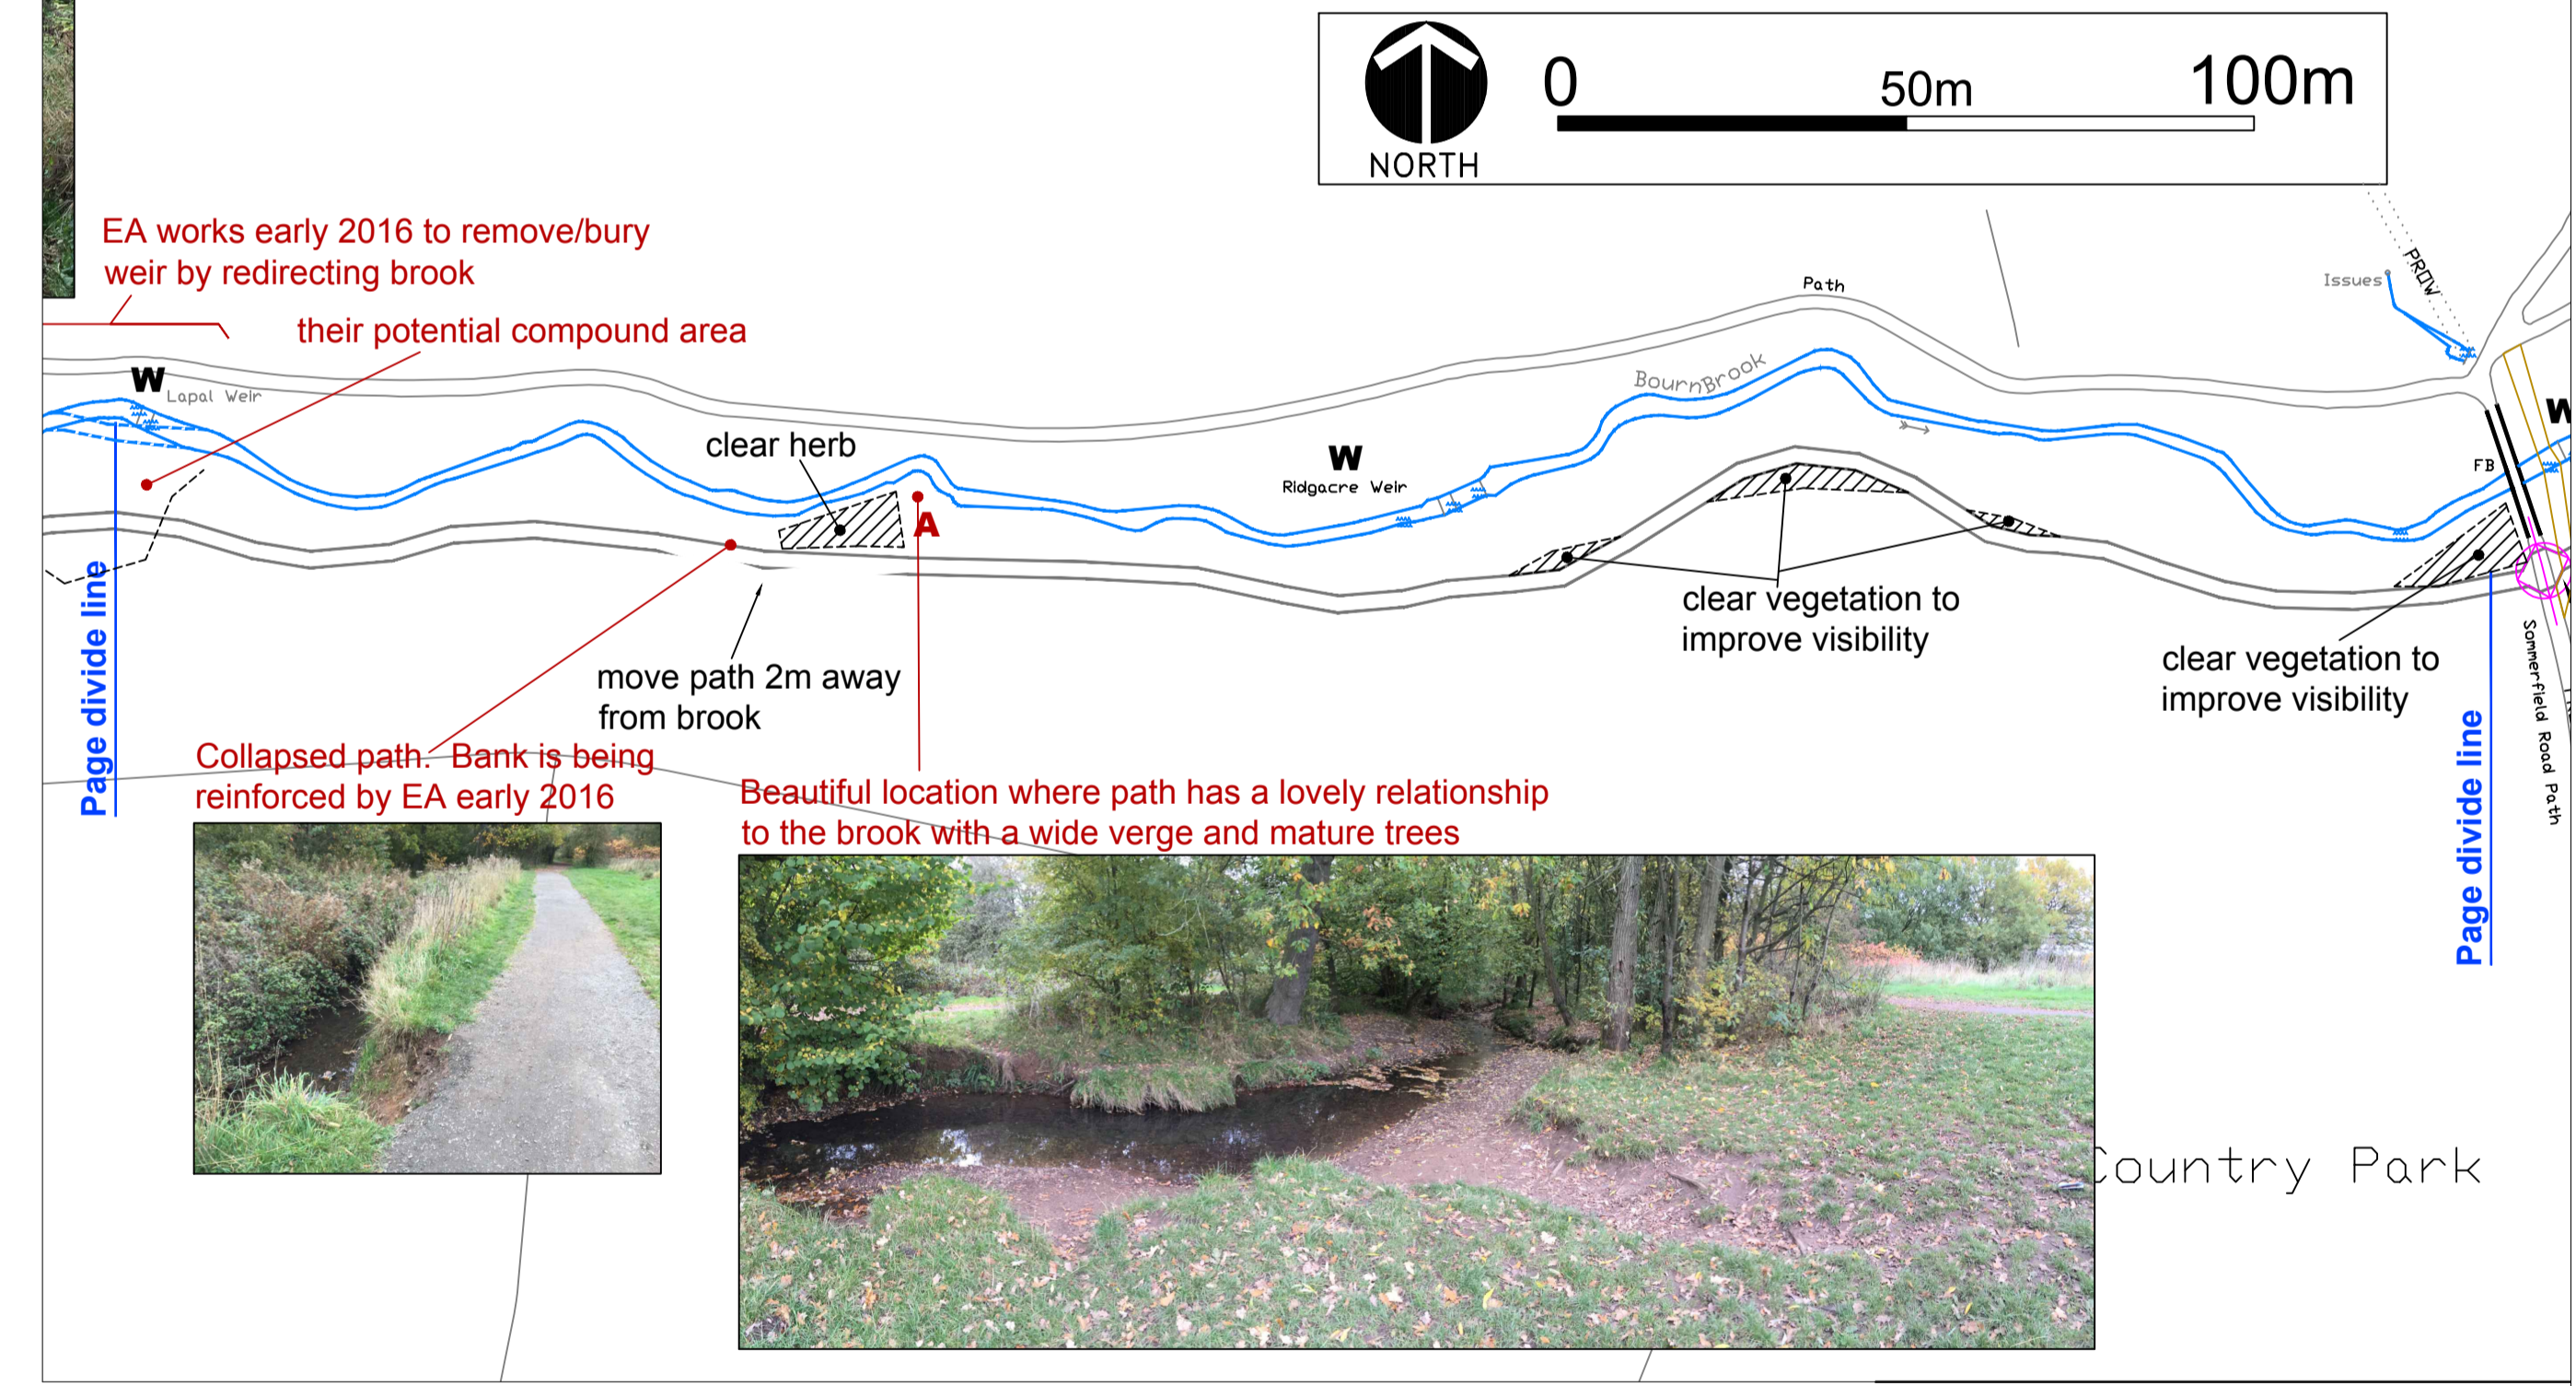

Client:	BCC Highways
Project:	BCR3 Woodgate Valley Country Park
Title:	Proposals Plan 1 of 2
Drawing Number:	80291 L02
Paper:	A1
Scale:	1:1000@A1
Date:	16/12/15
Project:	CONSULTATION
Revision:	B