


BCR3 - Birmingham Cycle Revolution - Phase 3

Minton Road Link avoiding the stepping stones

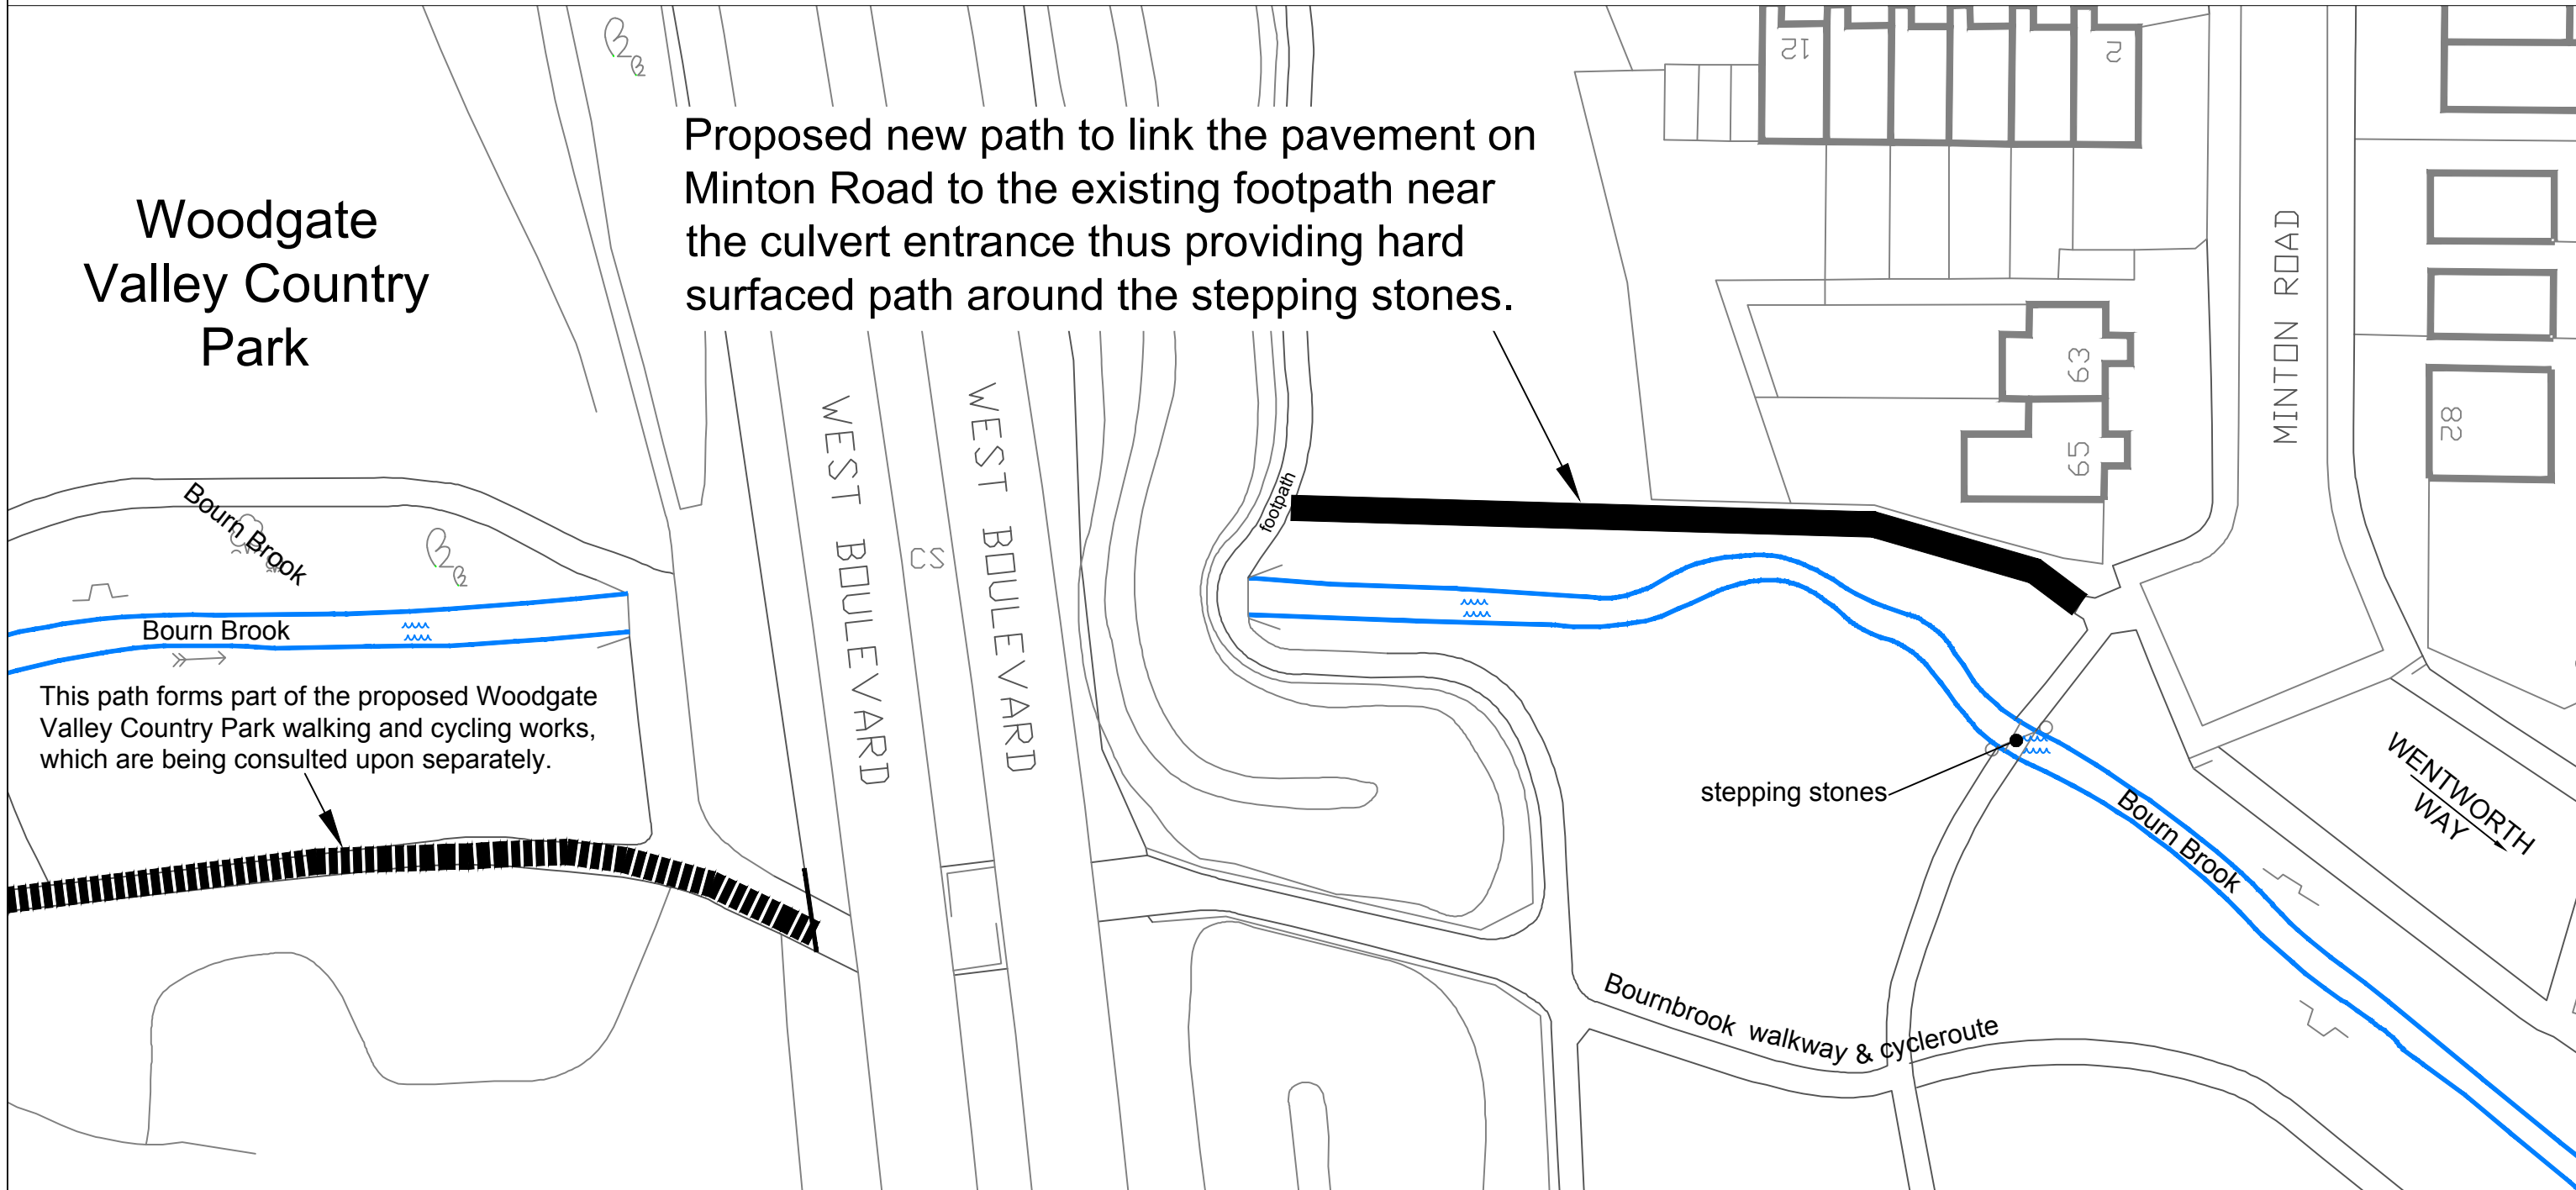

This is part of the Woodgate Valley Country Park Walking and Cycling path proposal.



The Landscape Practice Group
300 Broad Street
Birmingham
B1 2DR
tel: 0121 303 4562
fax: 0121 303 4762
LPG@birmingham.gov.uk

Client: BCC Highways
Project: BCR3 (Birmingham Cycle Revolution Ph3)
Woodgate Valley Country Park

Title: Minton Road Link Path
Drawing Number: 80291 L04

Paper: A3
Scale: 1:500@A3
Drawn: igs
Date: 16/12/15
Revision: A
Status: CONSULTATION