



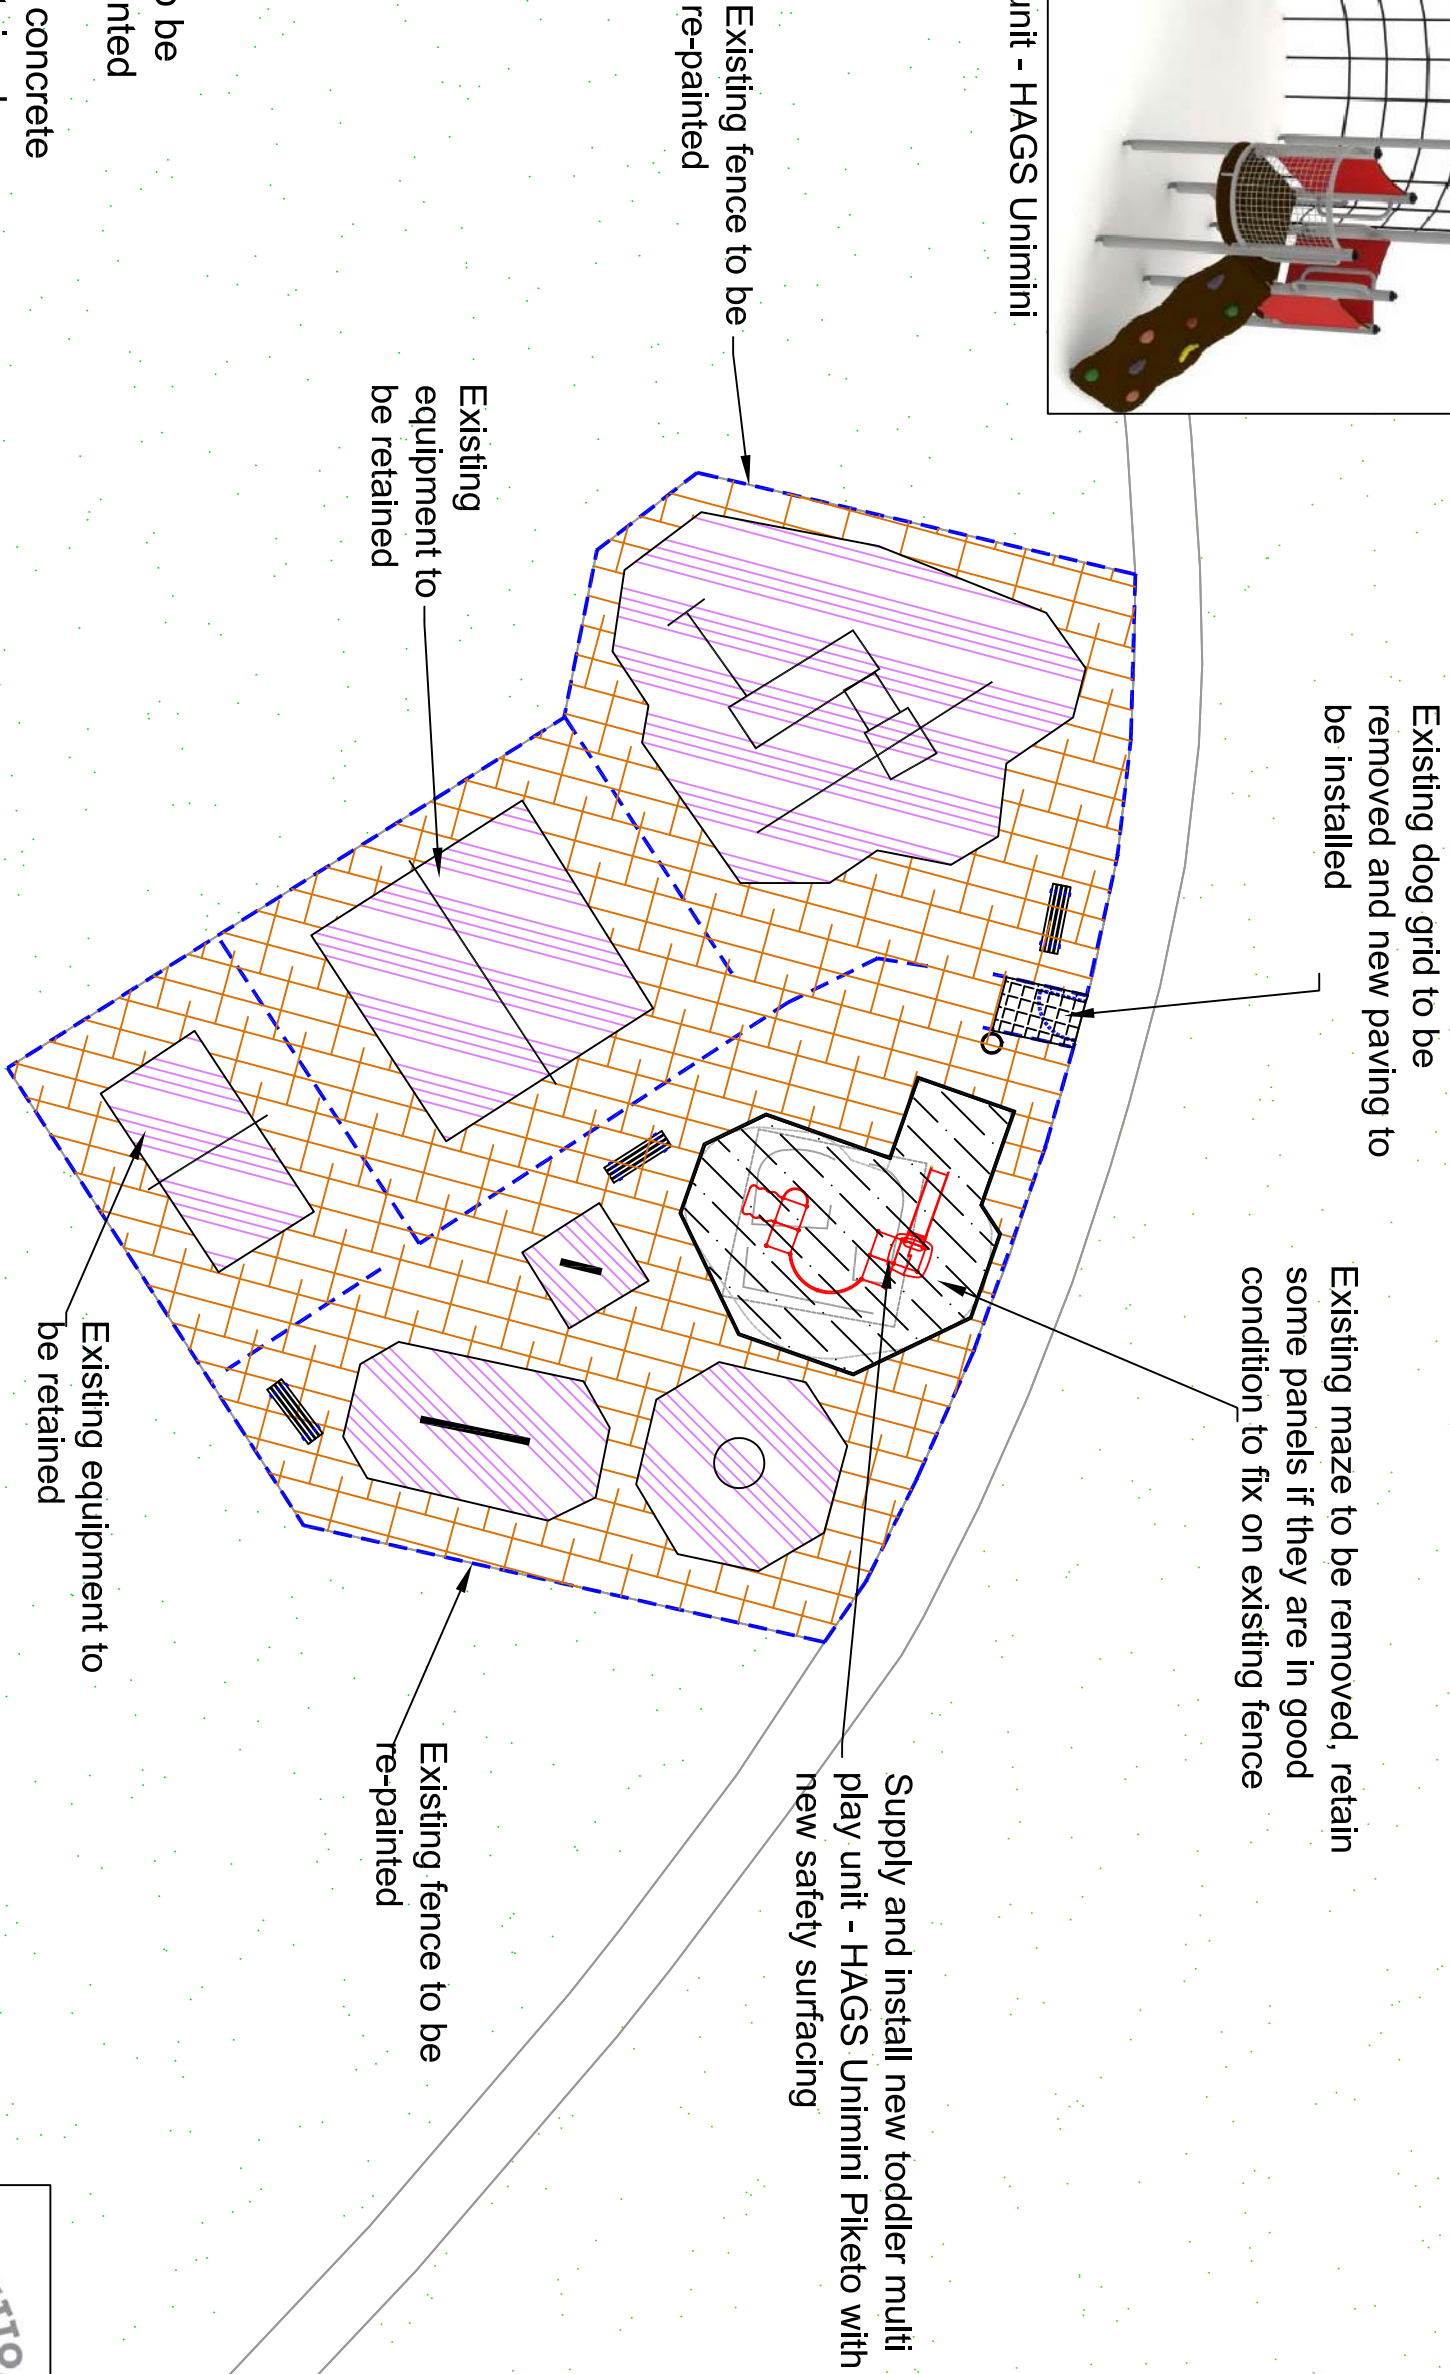


Proposed toddler multiplay unit - HAGS Unimini Piketo




KEY

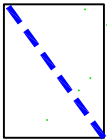


Existing fence to be retained and painted

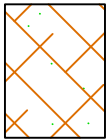


Existing asphalt concrete surface to be retained

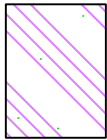

Existing safety surface to be retained

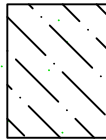

New safety surfacing to be installed for the new multi play unit

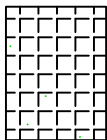

Existing dog grid to be removed

