



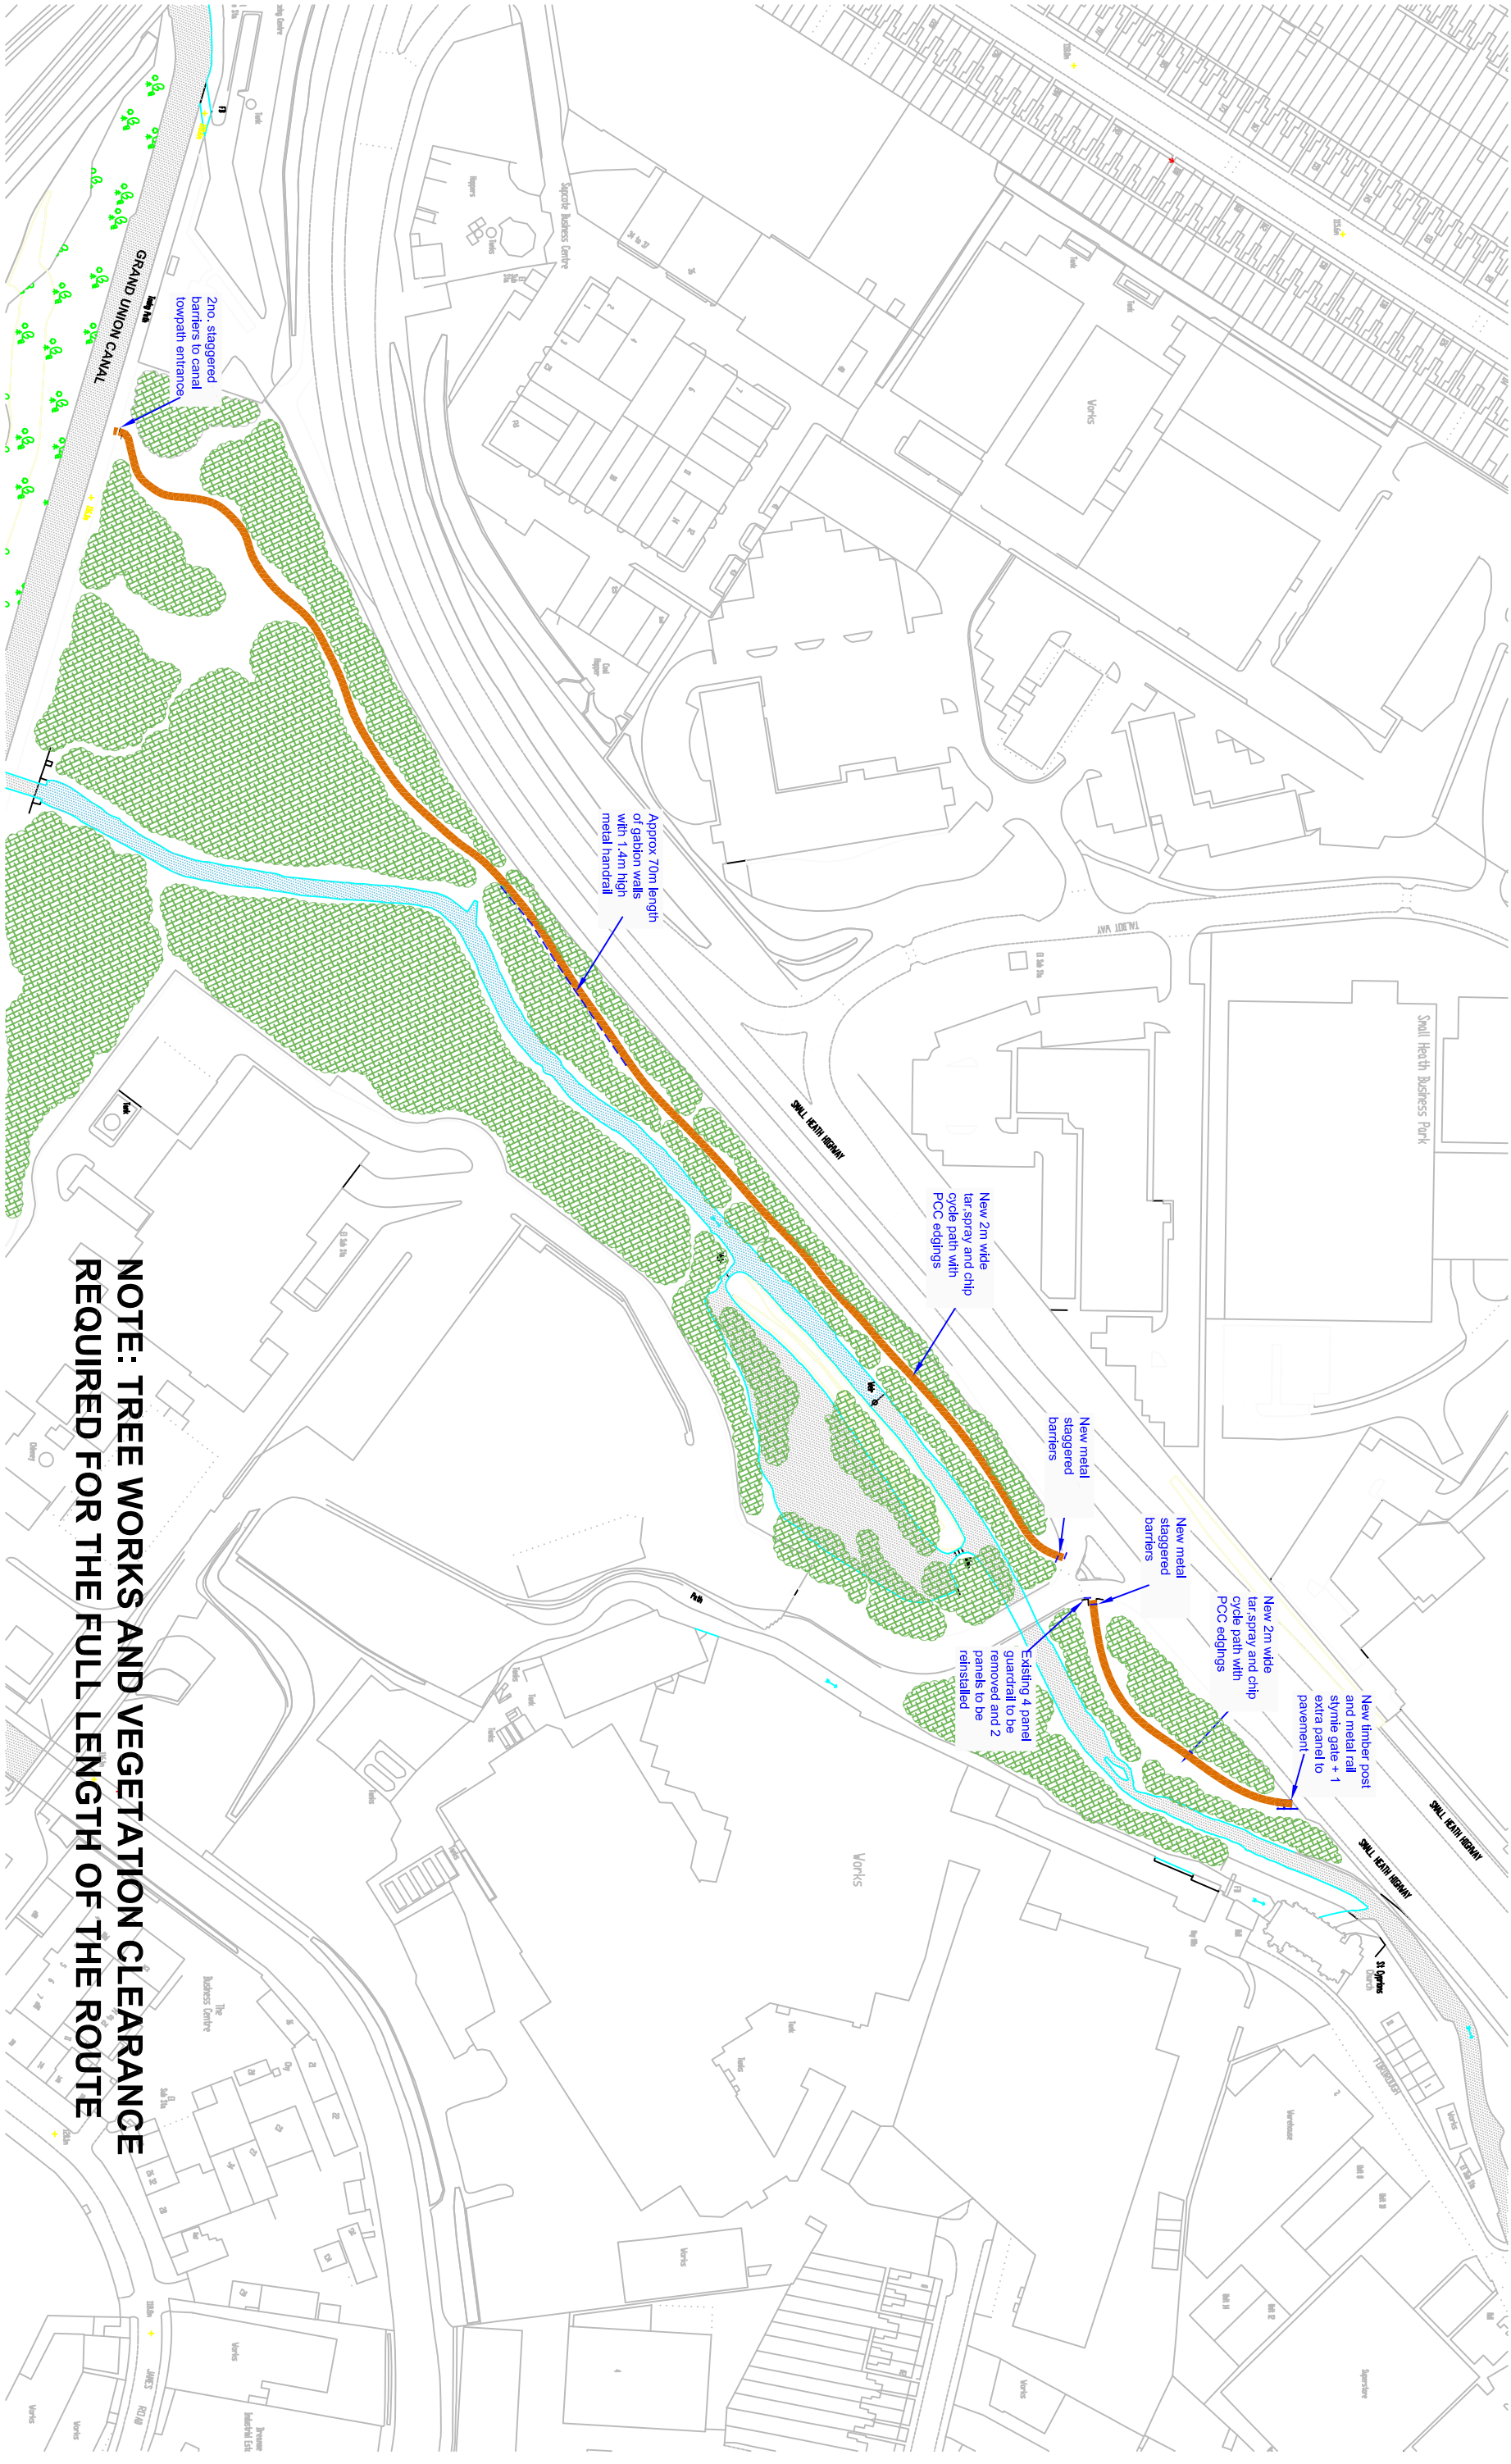

**NOTE: TREE WORKS AND VEGETATION CLEARANCE
REQUIRED FOR THE FULL LENGTH OF THE ROUTE**

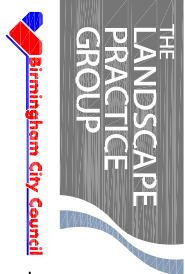

The Landscape Practice Group
300 Broad Street
Birmingham
B1 2DR
tel: 0121 303 4562
fax: 0121 303 4762
LP@birmingham.gov.uk

Client: **BIRMINGHAM CITY COUNCIL**
Project: **CITY CYCLE AMBITION GRANT
COVENTRY RD TO GRAND UNION CANAL**

Title: **LAYOUT PLAN**
Drawing Number: **80171/L01**

Paper: **A3**
Scale: **1:2000**
Drawn: **CJ**
Revision: **E**
Date: **17.1.14**
Status: **DRAFT**