

Tree works to be carried out within this woodland for a better and safer access. Existing woodland to be re-named as 'Linnecor Woodland'



Existing palasade fence to be retained



N1 - Replace glass in existing notice board



Replace existing entrance sign with updated information



Remove the end panel from the existing palasade fence to allow access to the woodland

Proposed memorial signage to Councillor Linnecor. Wording to be provided by Friends of Queslett Nature Reserve



Existing waymarker to be retained but metal sign to be replaced. Text 'Asda Way' will be replaced with 'Linnecor Way'



Existing finger post to be retained but two of the fingers to be replaced. Text 'Asda Way' will be replaced with 'Linnecor Way'

Existing finger post to be retained but one of the fingers to be replaced. Text 'Asda Way' will be replaced with 'Linnecor Way'

Existing finger post to be retained but one of the fingers to be replaced. Text 'Asda Way' will be replaced with 'Linnecor Way'

Existing waymarker to be retained but metal sign to be replaced. Text 'Asda Way' will be replaced with 'Linnecor Way'

Existing finger post to be retained but one of the fingers to be replaced. Text 'Asda Way' will be replaced with 'Linnecor Way'

Existing waymarker to be retained, no work required

Existing finger post to be retained

Existing finger post to be retained




S2 - Replace existing signboard with updated information

NOTE: 5 new trees to be planted with memorial plaques in memory of late members of the Friends Group. Locations to be agreed with Friends Group and Park Ranger.

Scale: 1 / 1000

A Feb23 KK Following a site meeting with the Friends Group, layout amended
 B Feb23 KK Added dates for Councillor Linnecor, changed number of trees planted from 4 to 5


FINGERS TO BE REPLACED

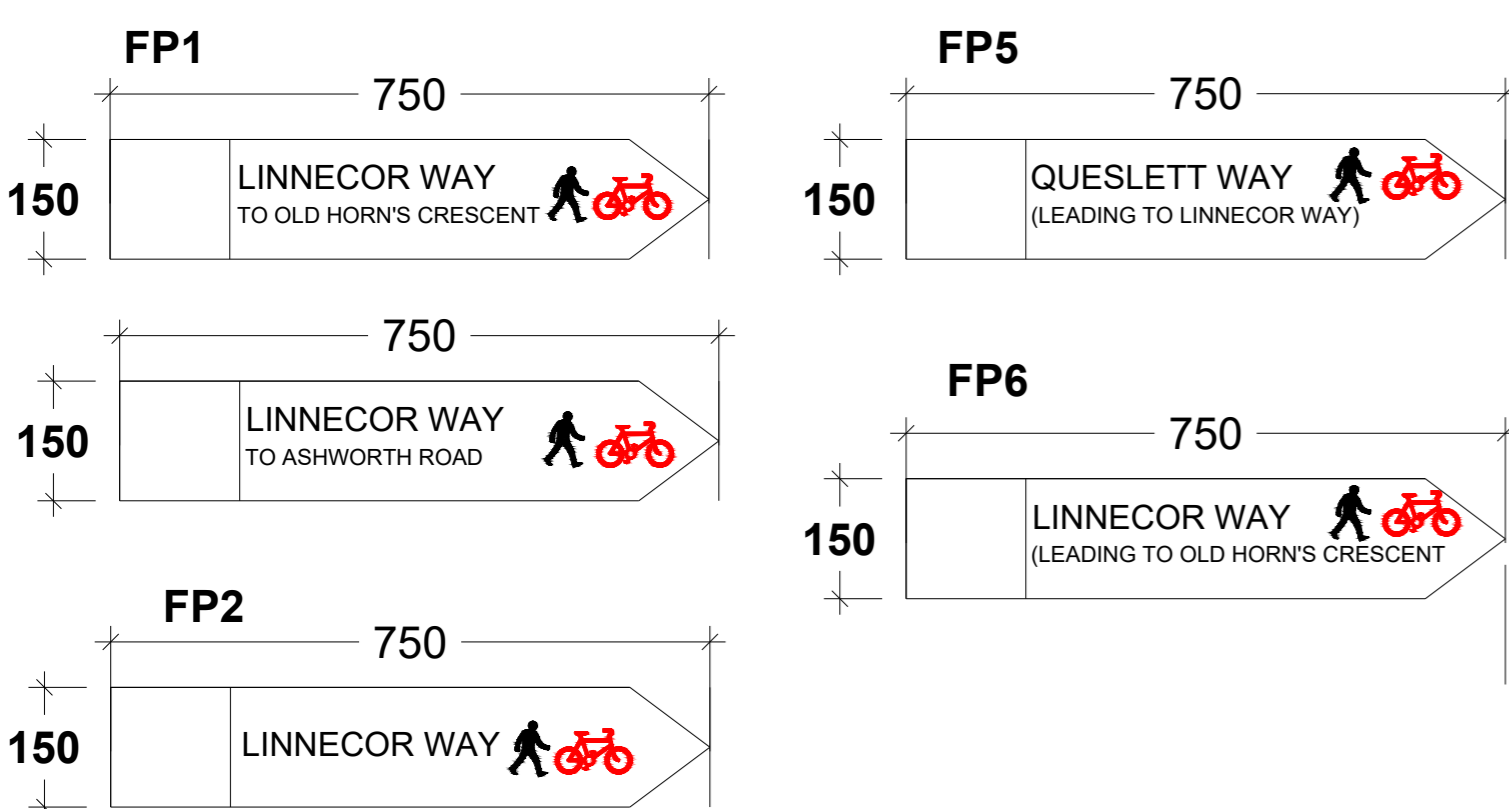

KEY

- Existing timber finger posts - finger replacement
- Existing timber finger posts - no work required
- Existing metal fence to be retained
- Section of the existing metal fence to be removed
- Proposed memorial signage
- Existing signboards to be modified
- Replace missing glass on notice board
- Existing waymarker sign to be replaced

WM1 - Waymarker Sign to be replaced

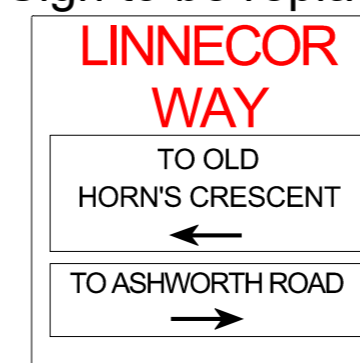

WM2 - Waymarker Sign to be replaced



THE LANDSCAPE PRACTICE GROUP
 The Landscape Practice Group
 300 Broad Street
 Birmingham
 B1 2DR
 tel: 0121 303 4562
 fax: 0121 303 4762
 LPG@birmingham.gov.uk

Client: Birmingham City Council

Project: Queslett Nature Reserve Environmental Improvement Works

Title: Layout Plan

Drawing Number: **80540 L01** Revision: **B**

Paper: A1 AS SHOWN Drawn by: KK Date: 09/02/2023 Scale: 1:1000
 0 50mm 100mm

Do not scale from this drawing. Reproduced by permission of Geographer's A-Z Map Co Ltd. Licence No. A1018. This map is based on Ordnance Survey material with the permission of Ordnance Survey on behalf of the Controller of Her Majesty's Stationary Office © Crown copyright. Unauthorised reproduction infringes Crown copyright and may lead to prosecution or civil proceedings. Birmingham City Council 100021326 (2009). © RGB Aerial Photography copyright Geoposters/Esri 2007 DWG File: Q:\090223\Queslett Nature Reserve - Linnecor Way - C\3 Design\Drawings\80540 L01 revB Queslett Nature Reserve.dwg