


# Sparkhill Park Option B

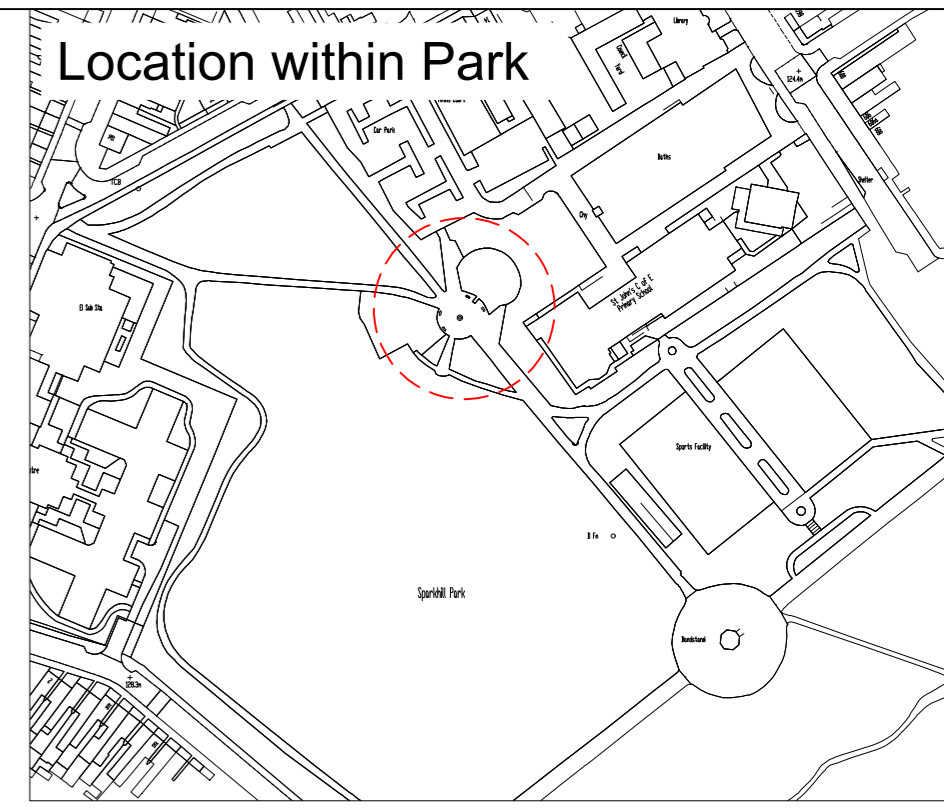

Existing Climbing Frame

Playground fencing to be repainted in bright red to match park colour scheme.

New curved bench with no backrest - allows parents better surveillance of areas in front and behind.

Existing Play Area

Tree Seat Example



Curved Bench Example



New tree bench - all new benches in dark green to match park colour scheme.

Cherry tree *Prunus avium 'Plena'* Densely flowering, producing no fruit.

A	08/05/18	Refined proposed works after input from friends group	KJA	JW
rev	date	revisions	drwn	chk



The Landscape Practice Group  
Birmingham City Council  
PO Box 16937  
11 Lancaster Circus  
Birmingham B4 7DJ  
15  
E: lpg@birmingham.gov.uk



Client: BIRMINGHAM CITY COUNCIL

Project: Sparkhill Park Improvements

Title: Improvements Option B

Drawing Number: 80412 - L03 Revision: A

Paper: A2	Scale: 1:50	Drawn by: KJA	Check by:	Date: JAN '18	Status: DRAFT
-----------	-------------	---------------	-----------	---------------	---------------

Do not scale from this drawing.