

RIDLEY ST

3

ST

GRANVILLE


8

4

5

6

Enjoying our Beautiful Spaces **RESTORING ST. THOMAS'S PEACE GARDEN**

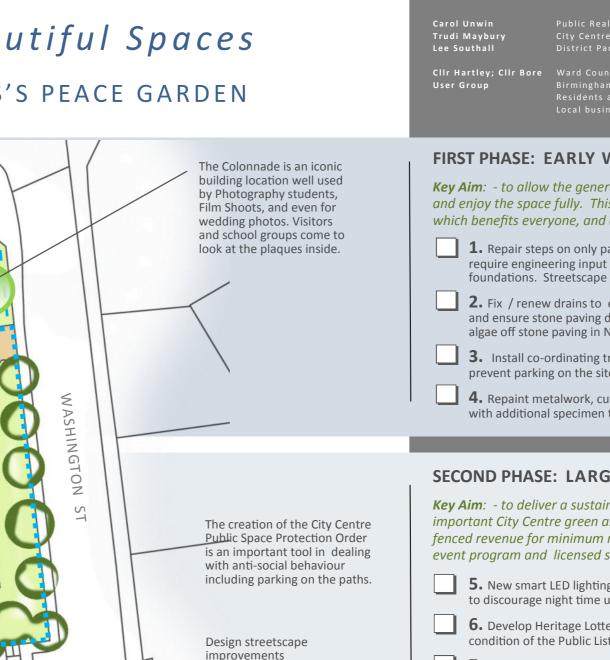

including new paving

and bollards here.

1'

Dark Dlava	CLIENT: BCC	PROJECT NO: Q1016	DATE: 13.08.19	scale: nts	REVISIONS:	
Park Plans	PROJECT: St Thomas's Peace Gardens	DRAWING. TITLE: Vision Sheet - PLAN		FINAL		
		DRAWING NO: Q1016. STPG/.CU.01		REVISION: C		

B4217

ıry	Public Realm & Landscape Design (BCC) City Centre / Listed Buildings (BCC) District Park Manager
Cllr Bore	Ward Councillors Birmingham City Mission, Washington Court Residents and tenancy groups of flats Local businesses

FIRST PHASE: EARLY WORKS TO DO NOW

Key Aim: - to allow the general public to walk through, use and enjoy the space fully. This develops a good atmosphere which benefits everyone, and curbs more antisocial uses.

1. Repair steps on only path through Peace Gardens. May require engineering input into new tree root barrier in foundations. Streetscape improvements on Highway land.

2. Fix / renew drains to eliminate large puddles on path, and ensure stone paving dries out faster. Annually clean algae off stone paving in November. Crown lift trees.

3. Install co-ordinating trip rail around open edges to prevent parking on the site. Feasibility of CCTV scheme.

4. Repaint metalwork, cut back shrubs. Improve views with additional specimen tree planting and root barriers.

SECOND PHASE: LARGER PROJECT WORKS

Key Aim: - to deliver a sustainable Park Plan Project for this important City Centre green asset involving capital works; ringfenced revenue for minimum maintenance standards; and event program and licensed social benefit coffee van.

5. New smart LED lighting scheme on variable time sensors to discourage night time use, while illuminating buildings.

6. Develop Heritage Lottery bid to maintain and improve condition of the Public Listed Buildings. Peace Plagues.

7. Create opportunity for social benefit coffee van with 2 or 3 café tables beside to enable people to linger

8. Set up and facilitate Park User Meet Ups 3-4x per year to enable residents and users to find positive solutions for successfully sharing the space they care about and use.

THIRD PHASE: LONGER TERM


Key Aim: - to maintain a Park Management Plan & Board allowing local residents, businesses, & users to help the space thrive.

9. Implement restoration works to St Thomas Church & Colonnade, including fixing of weather vane & clock.







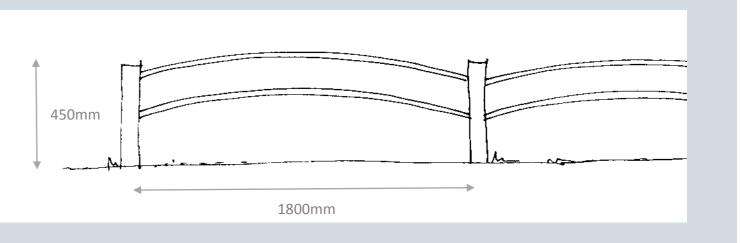

Simple elegant black trip rail co-ordinating with Peace Garden railings

ENCOURAGING POSITIVE USE



IMPROVING VIEWS



Additional specimen trees in key locations to strengthen distinctive character, improve views, and deliver City air quality, wildlife, & well being targets into the future

l Dlava	CLIENT: BCC	PROJECT NO: Q1016	DATE: 08.07.19	scale: nts	REVISIONS:
	PROJECT: St Thomas's Peace Gardens	DRAWING. TITLE: Vision Sheet - ILLUSTRATIONS1		DRAFT	
		DRAWING NO: Q1016 STPG/.C	:U.02	REVISION: A	







