


A38 Bristol Road Cycle Route Extension - Selly Oak to Longbridge

Location Plan sheet 1 of 2

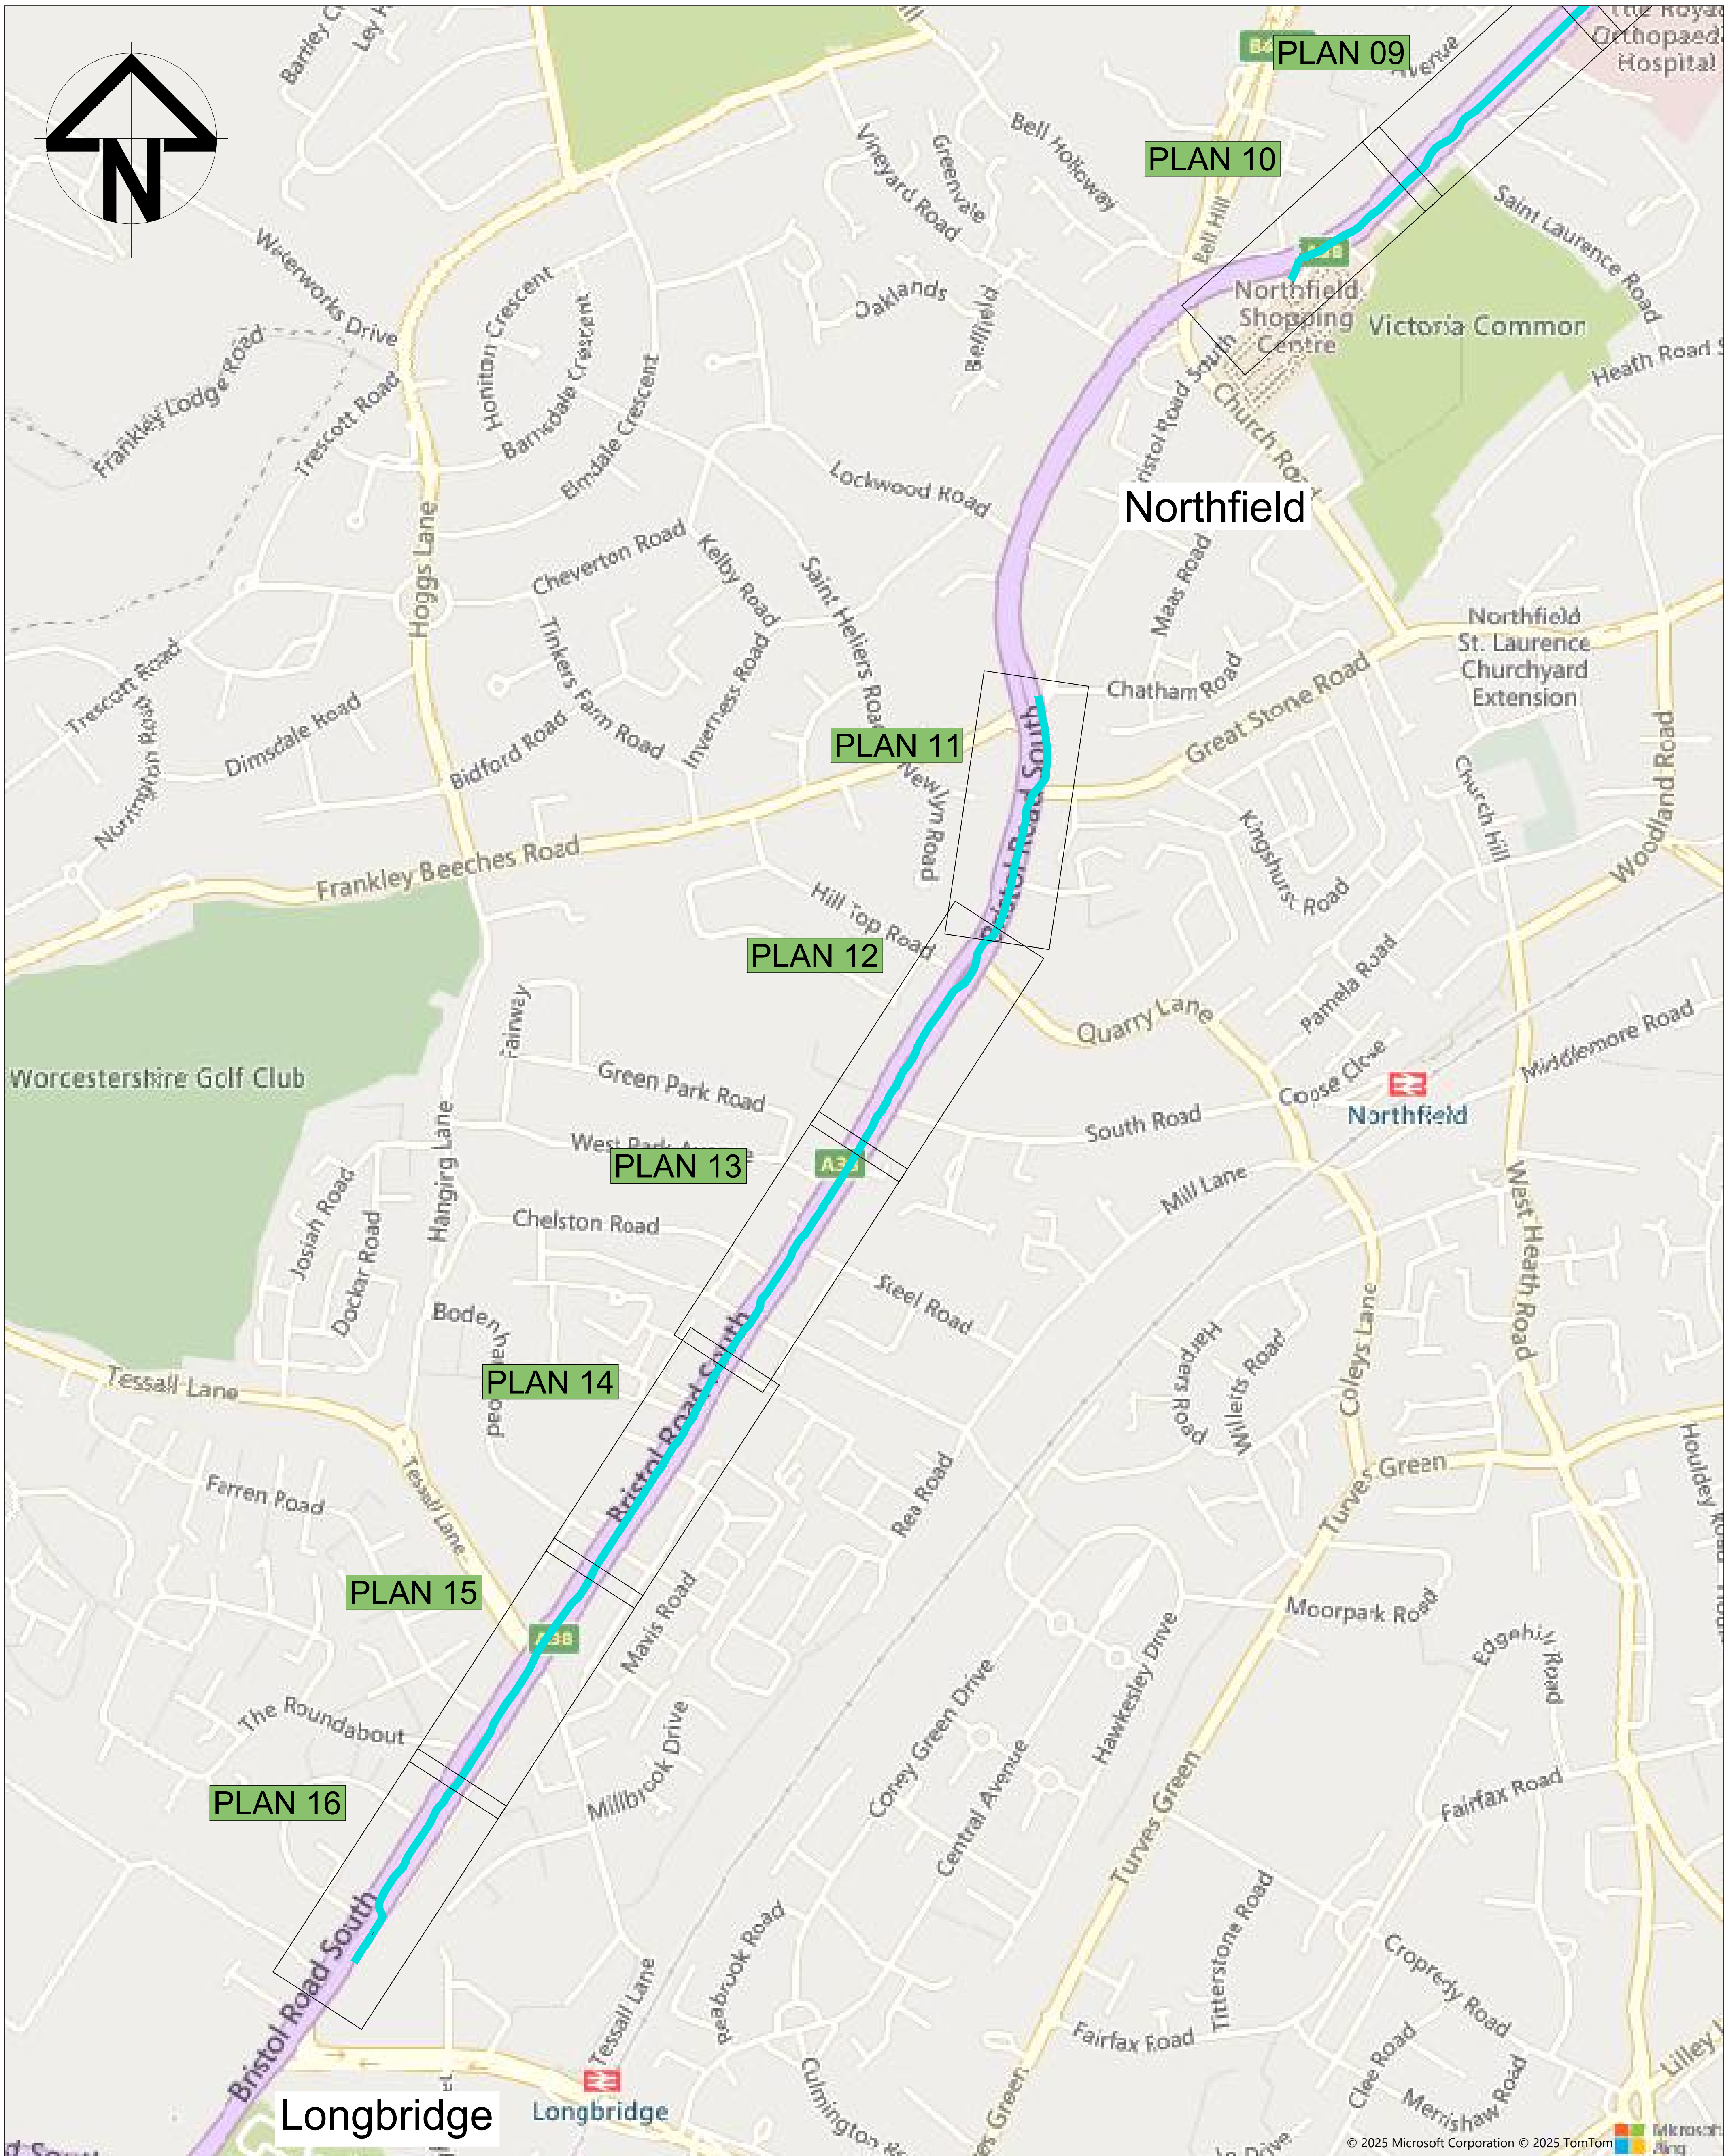

A38 Bristol Road Cycle Route Extension - Selly Oak to Longbridge

Location Plan sheet 2 of 2





Birmingham City Council
Council House, Victoria Square
Birmingham, B1 1BS
www.birmingham.gov.uk





Registered office: 80 Fenchurch Street, London EC3M 4BY
Coordinating office: 16th Floor, 103 Colmore Row, Birmingham B3 3AG
Tel: 44 (0)121 516 1818


www.arcadis.com © Copyright reserved

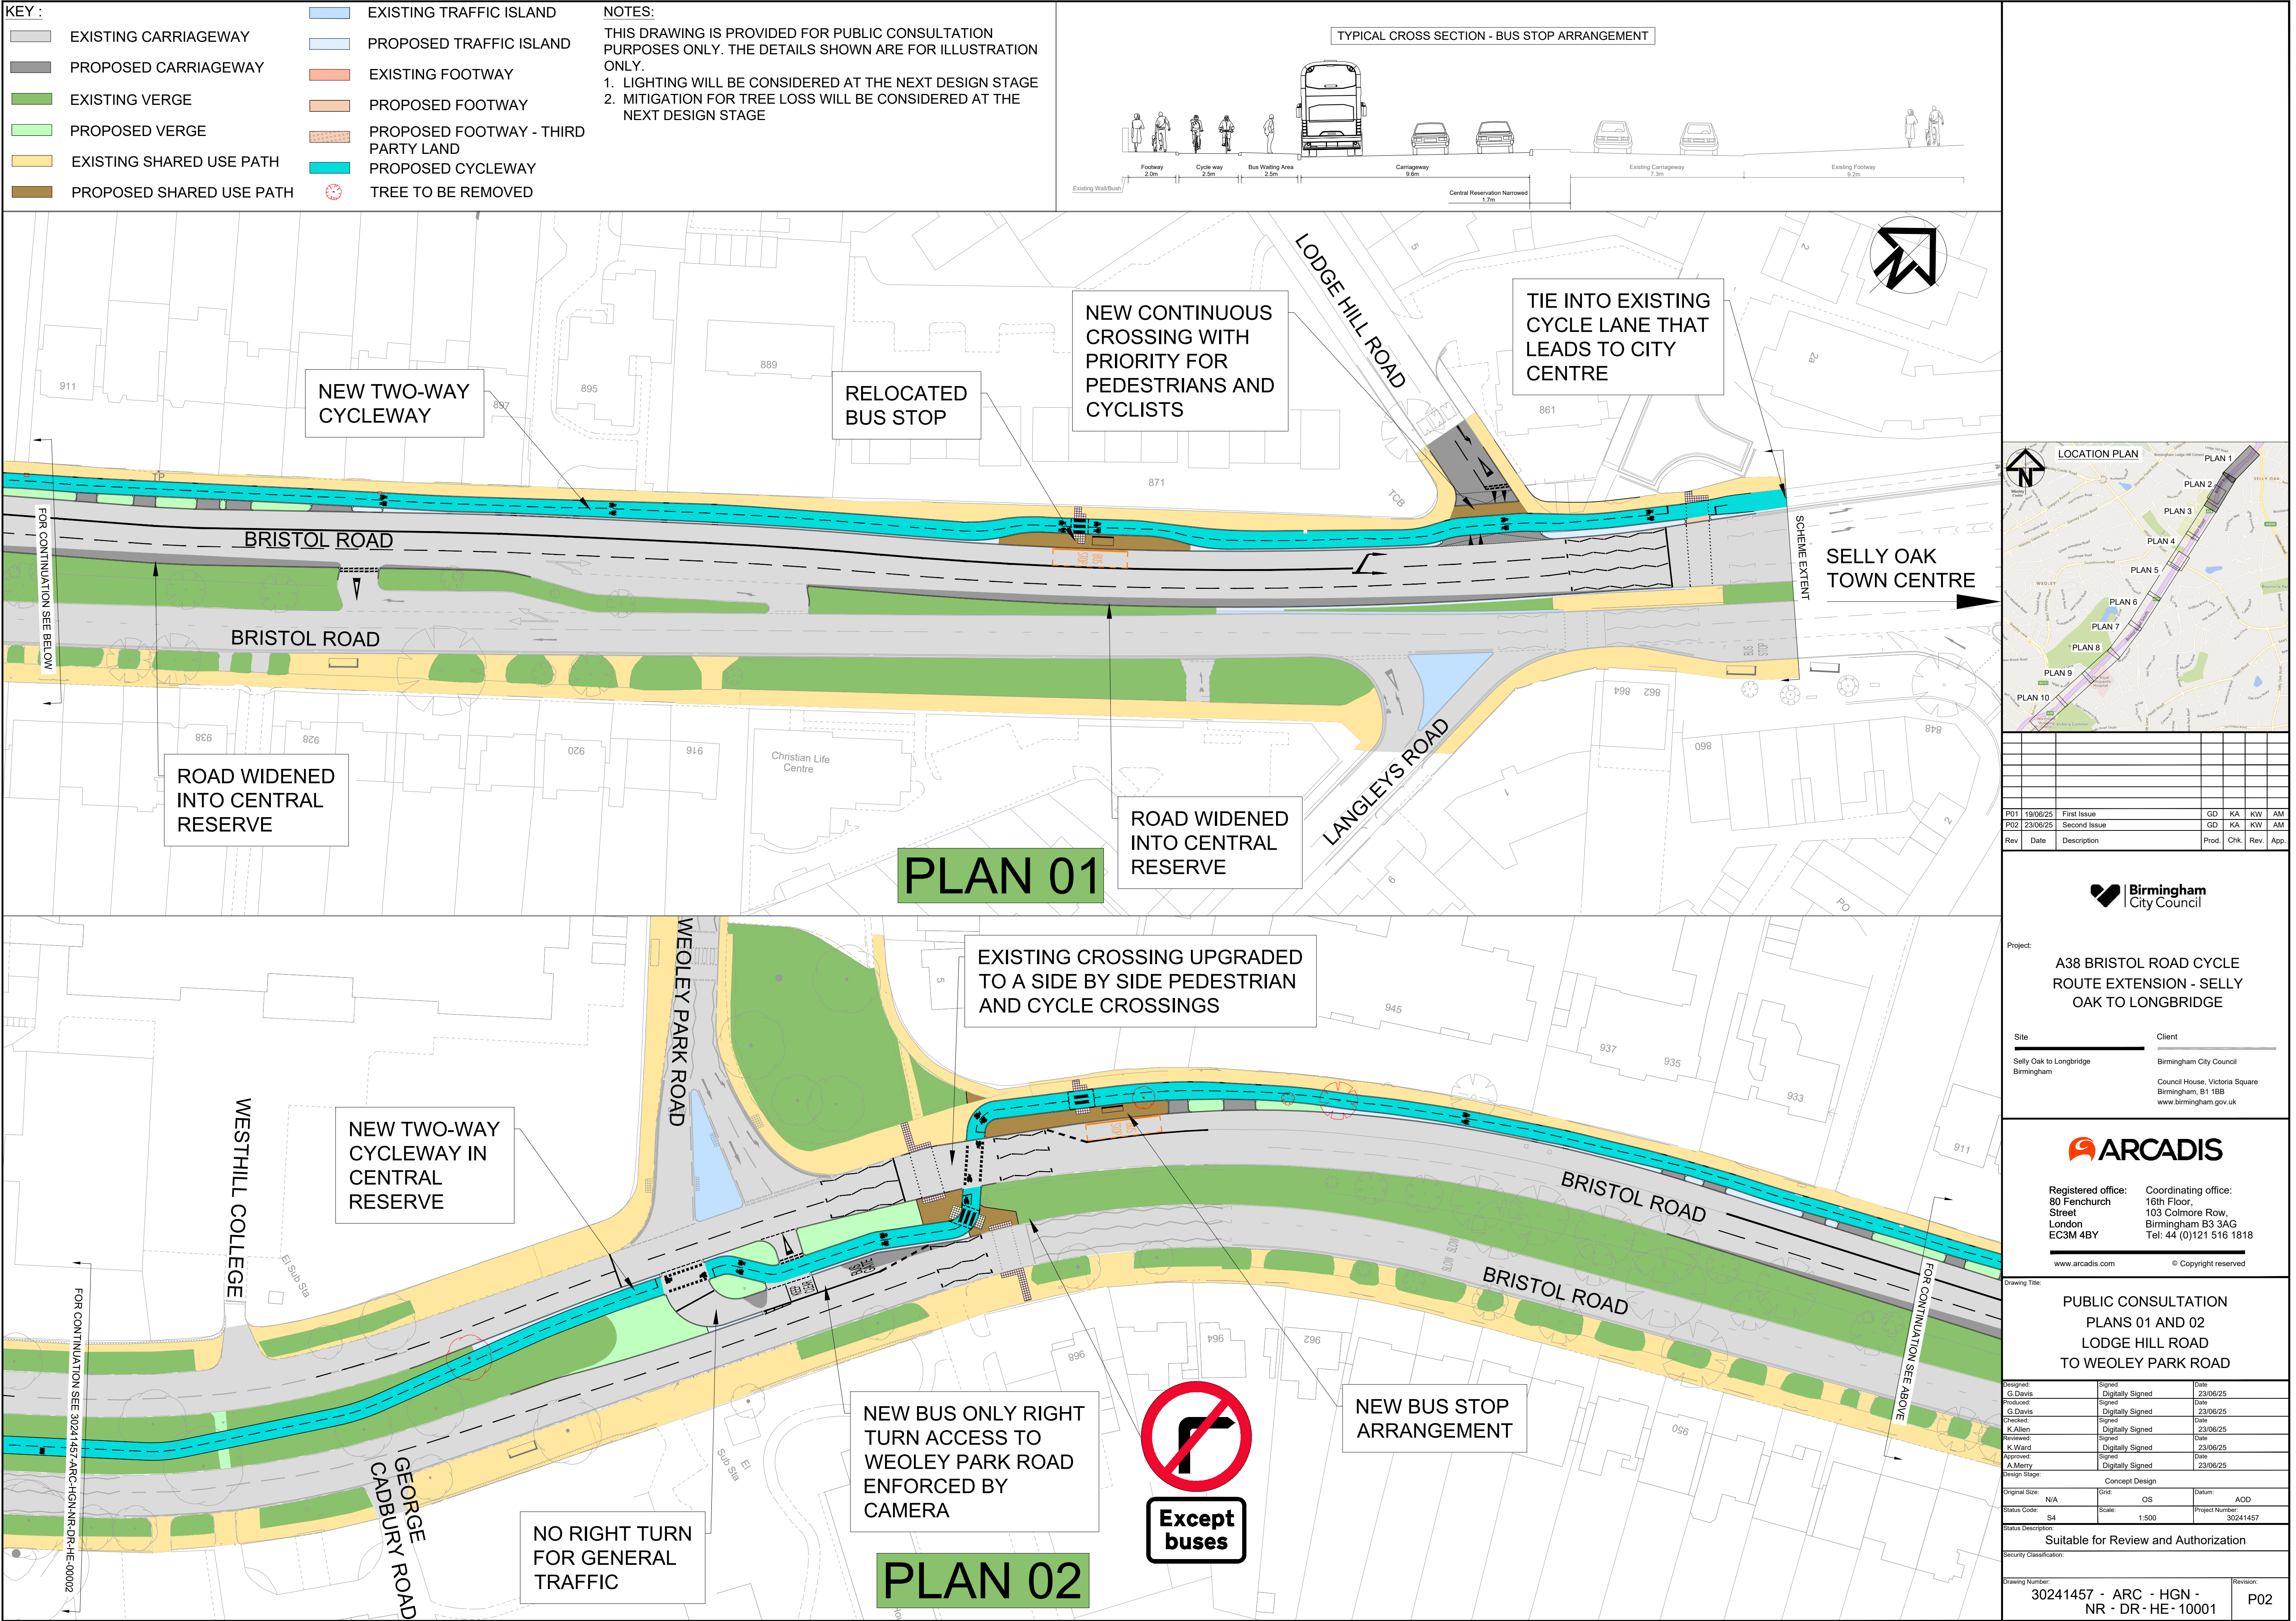

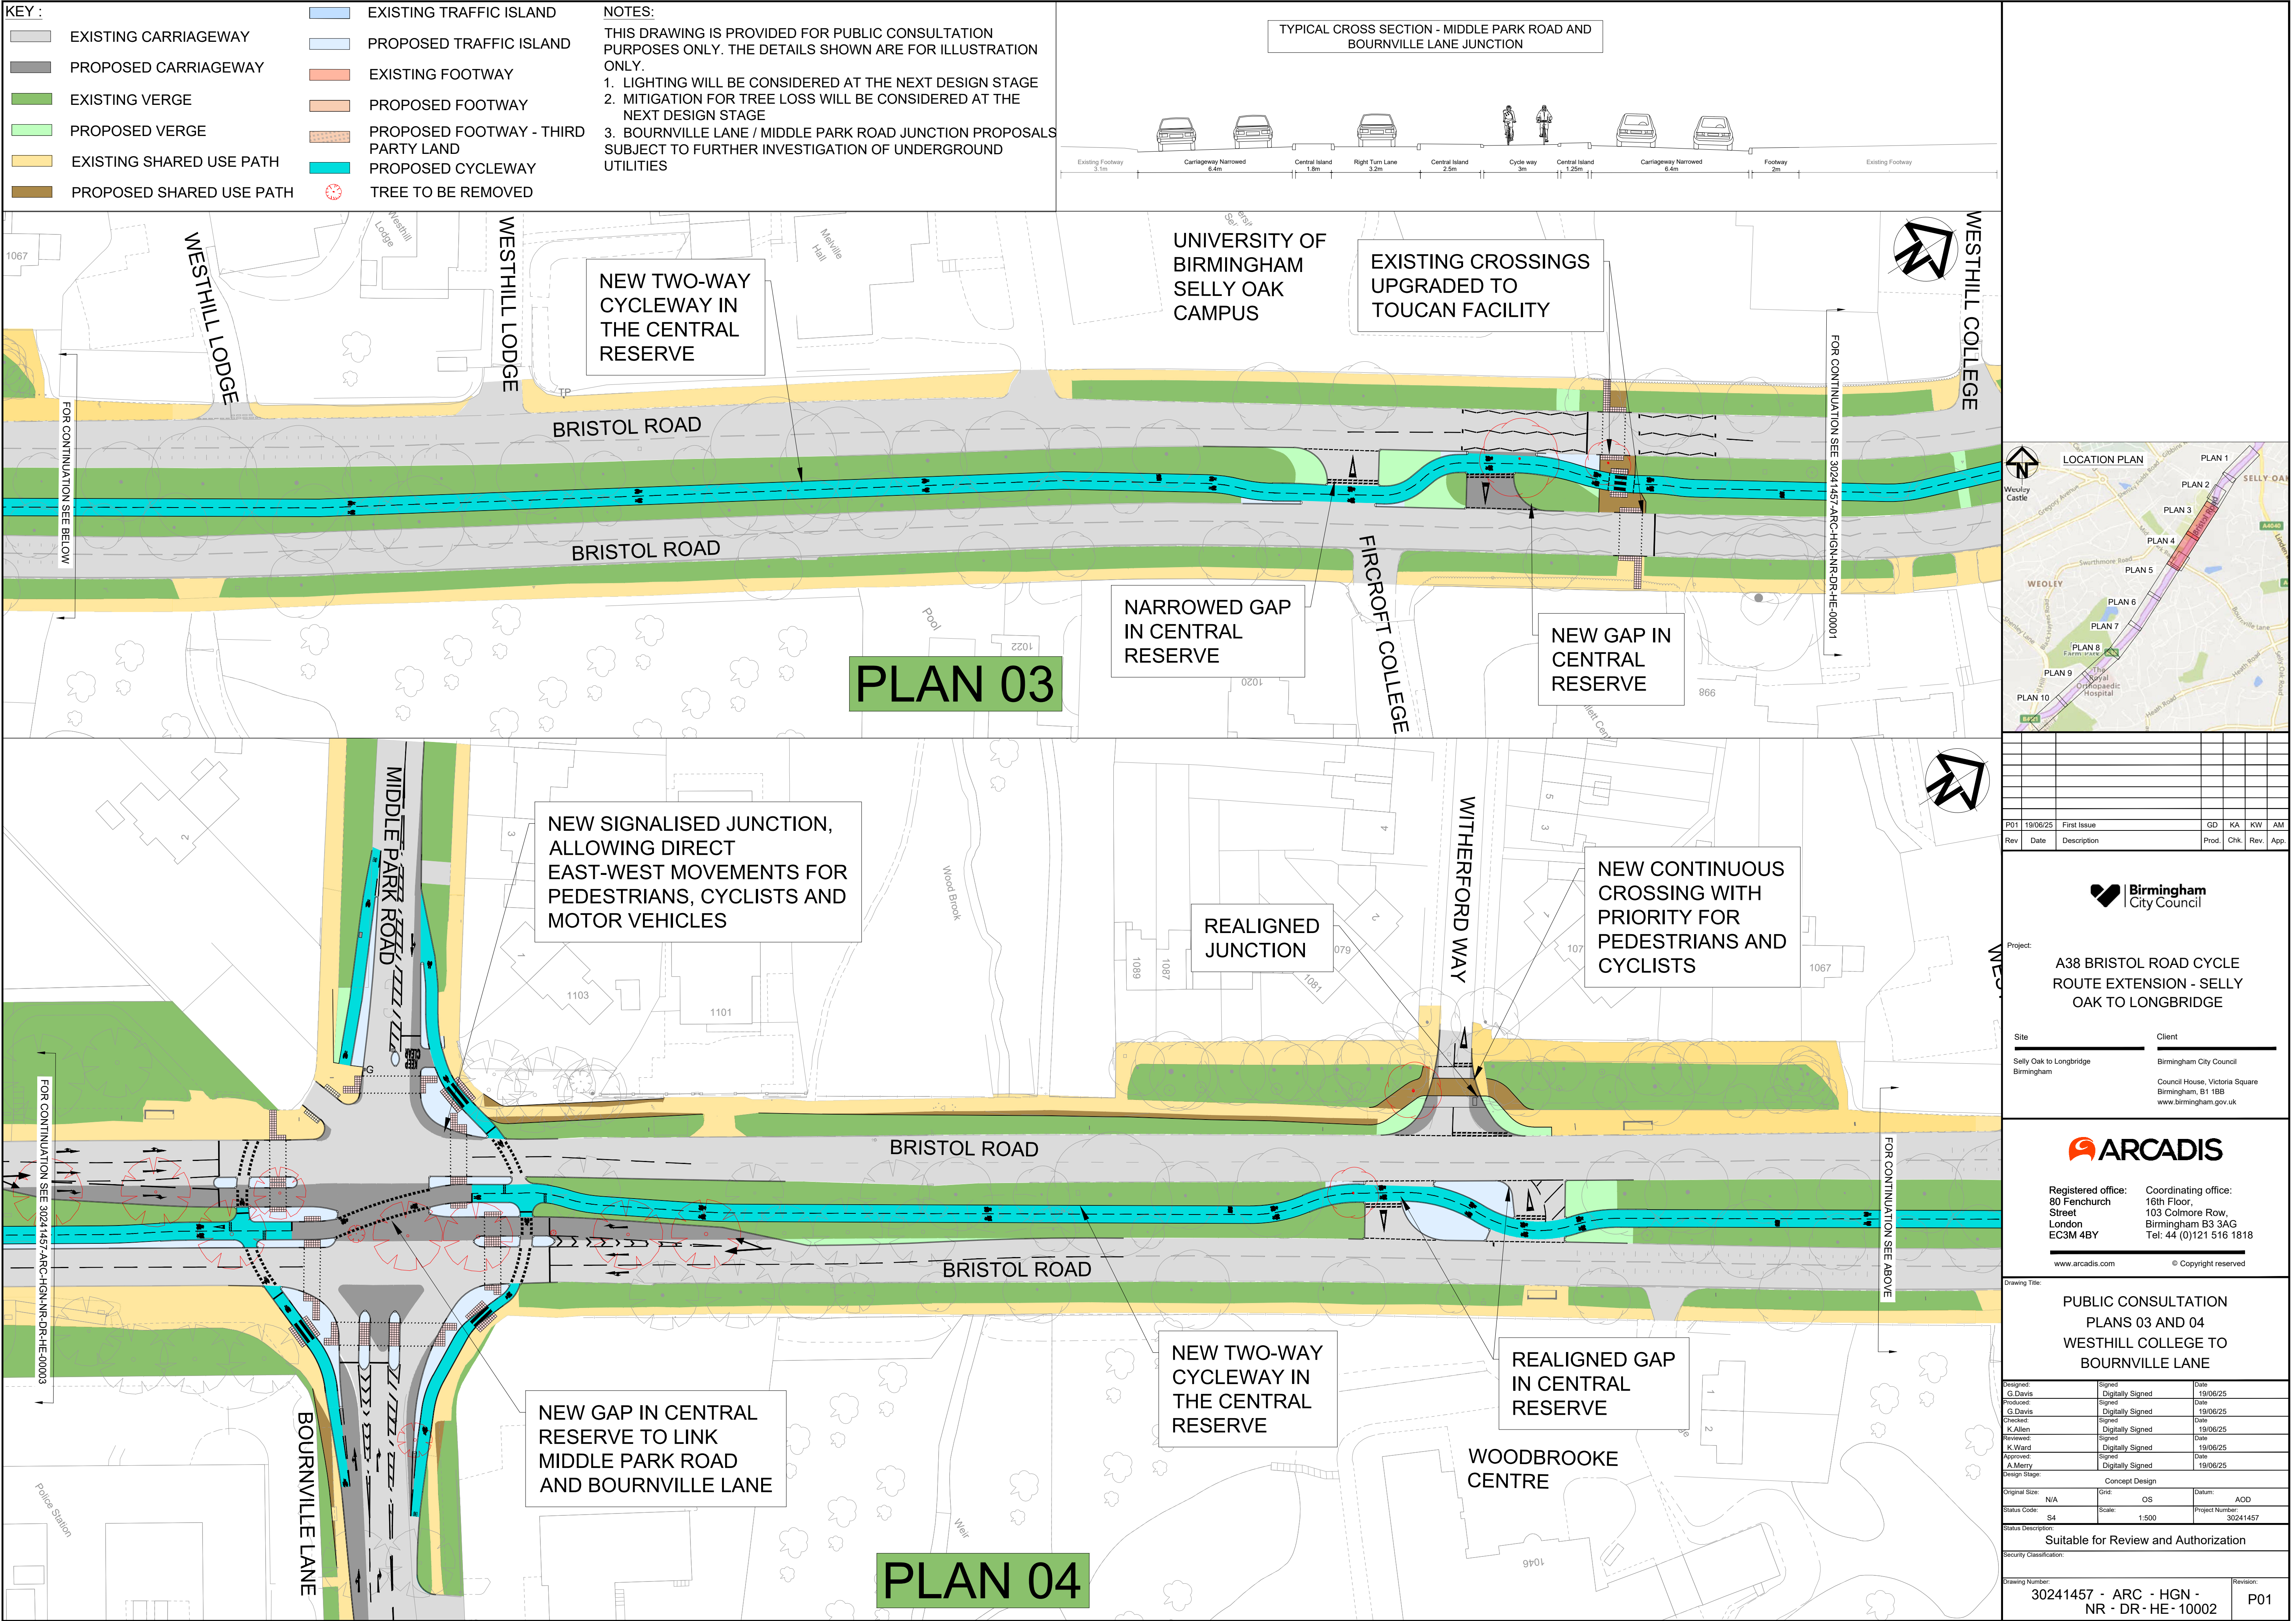

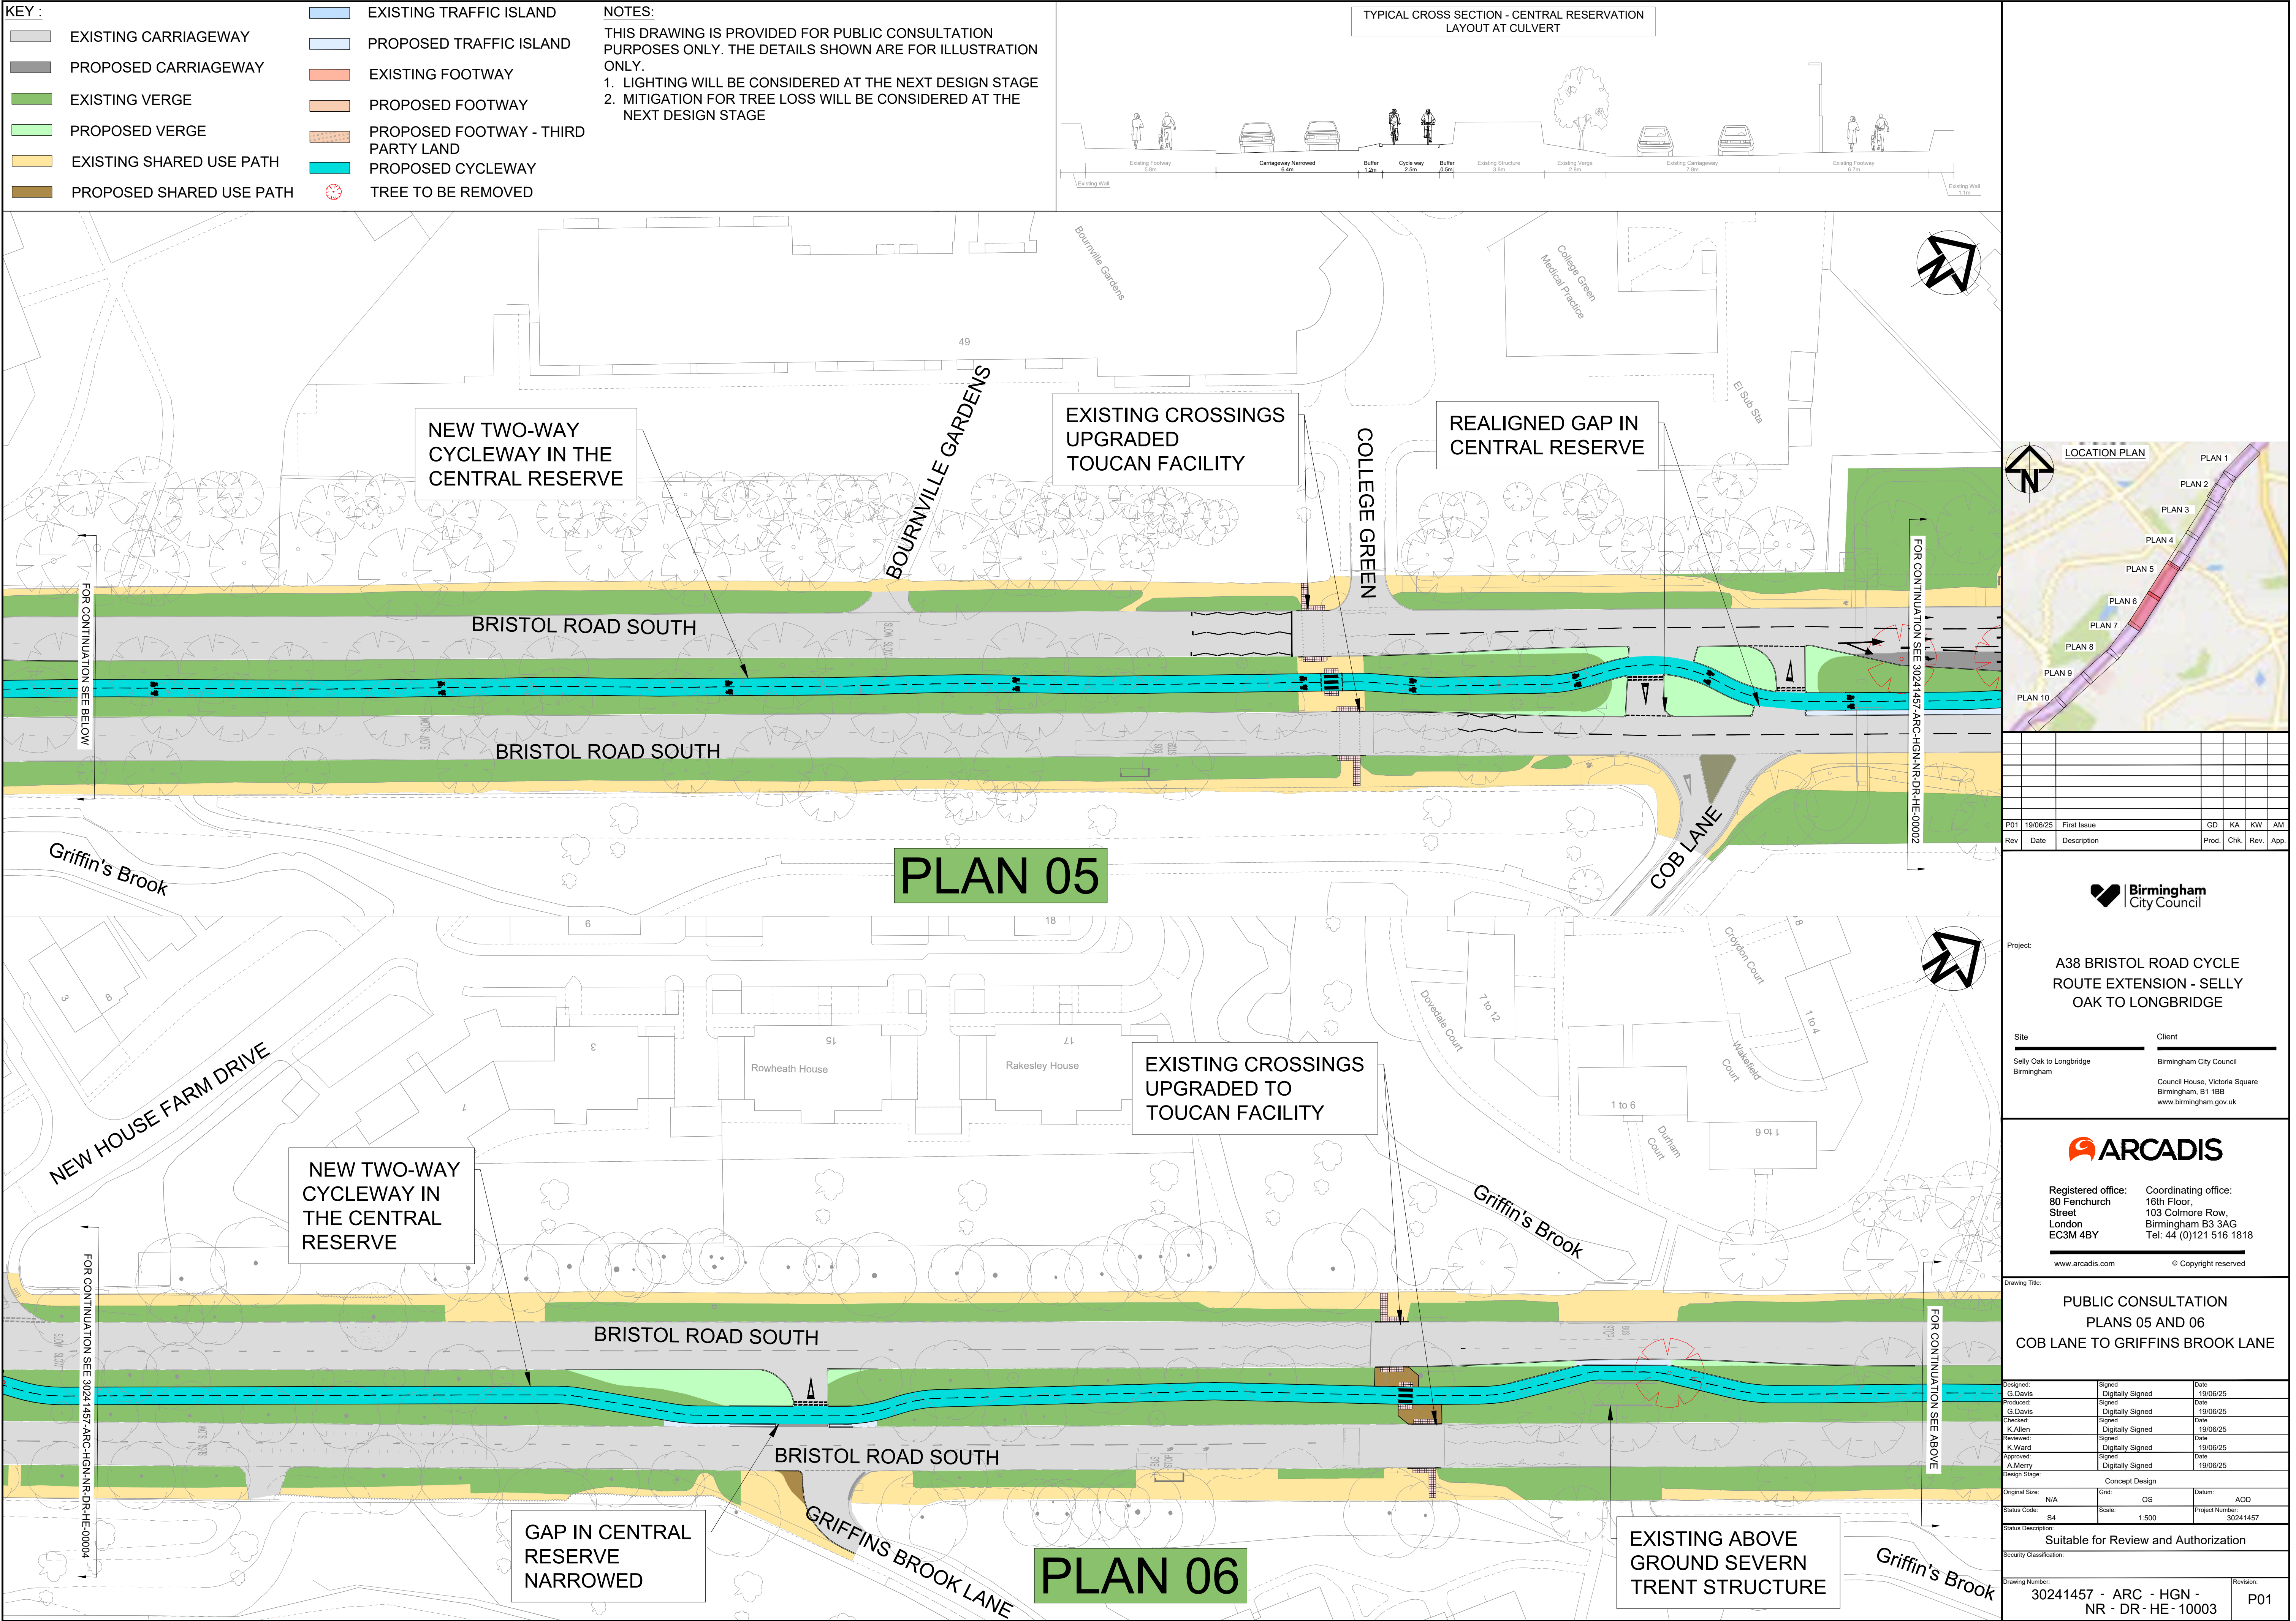

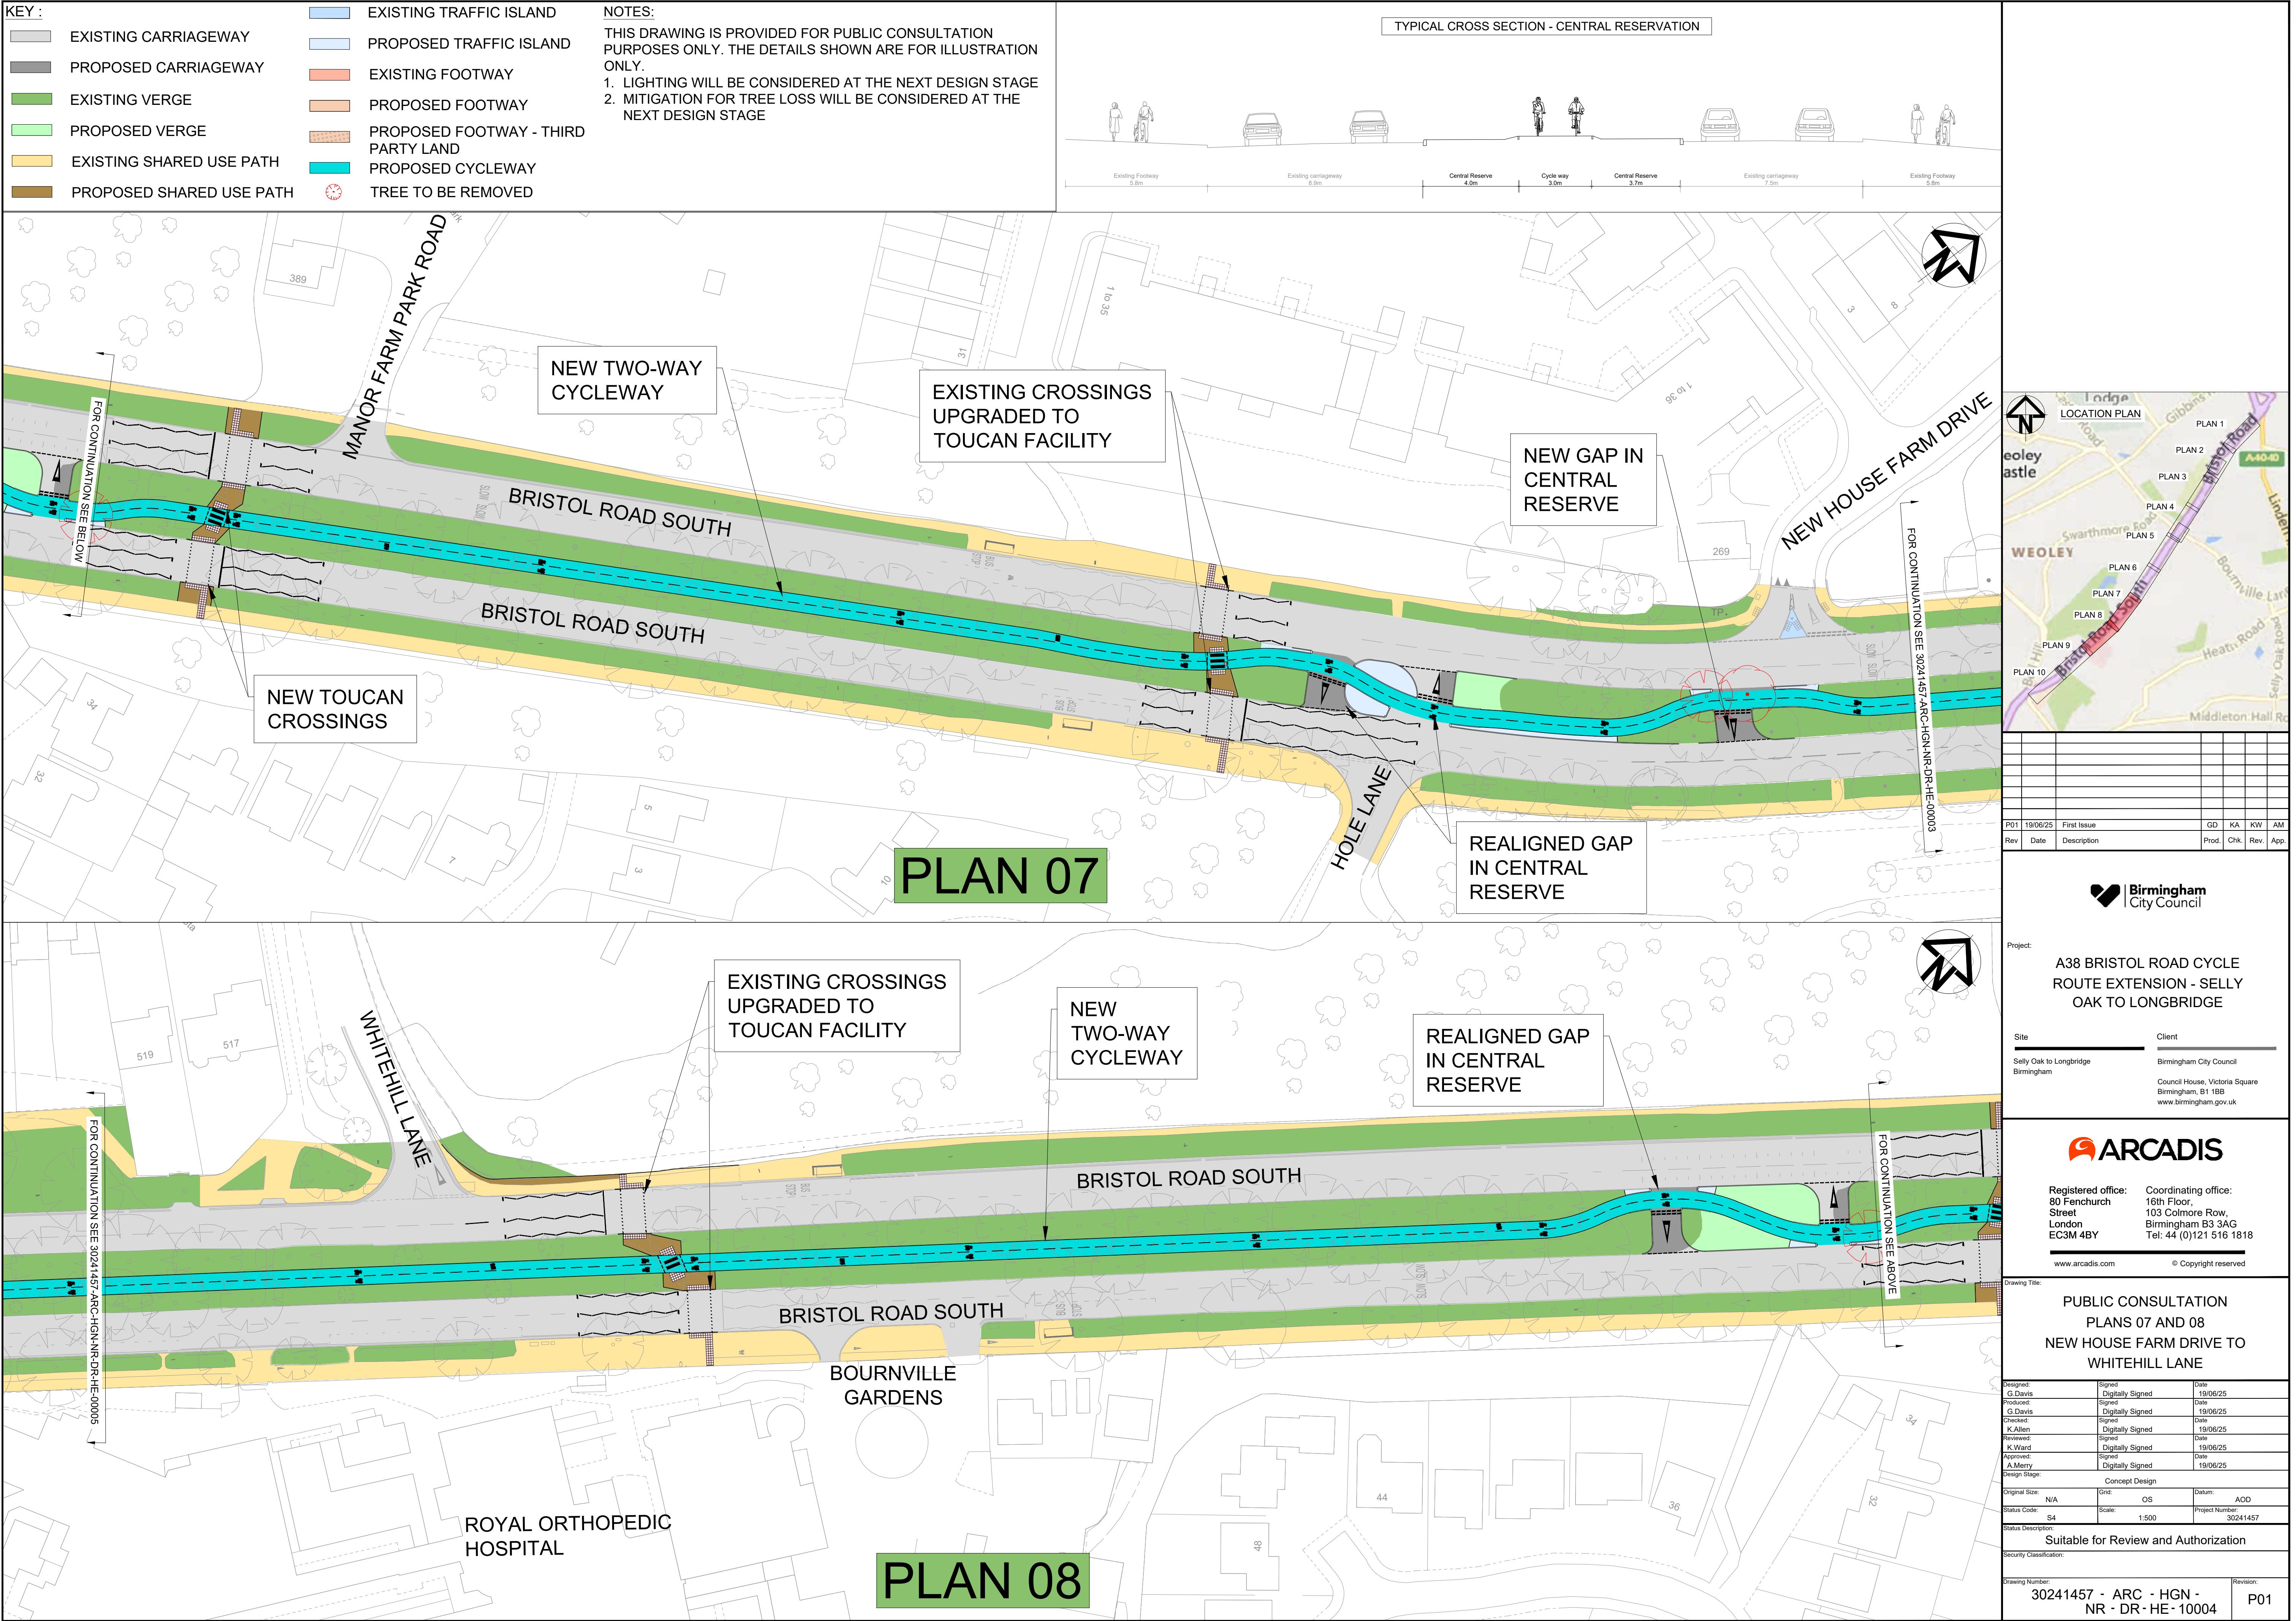

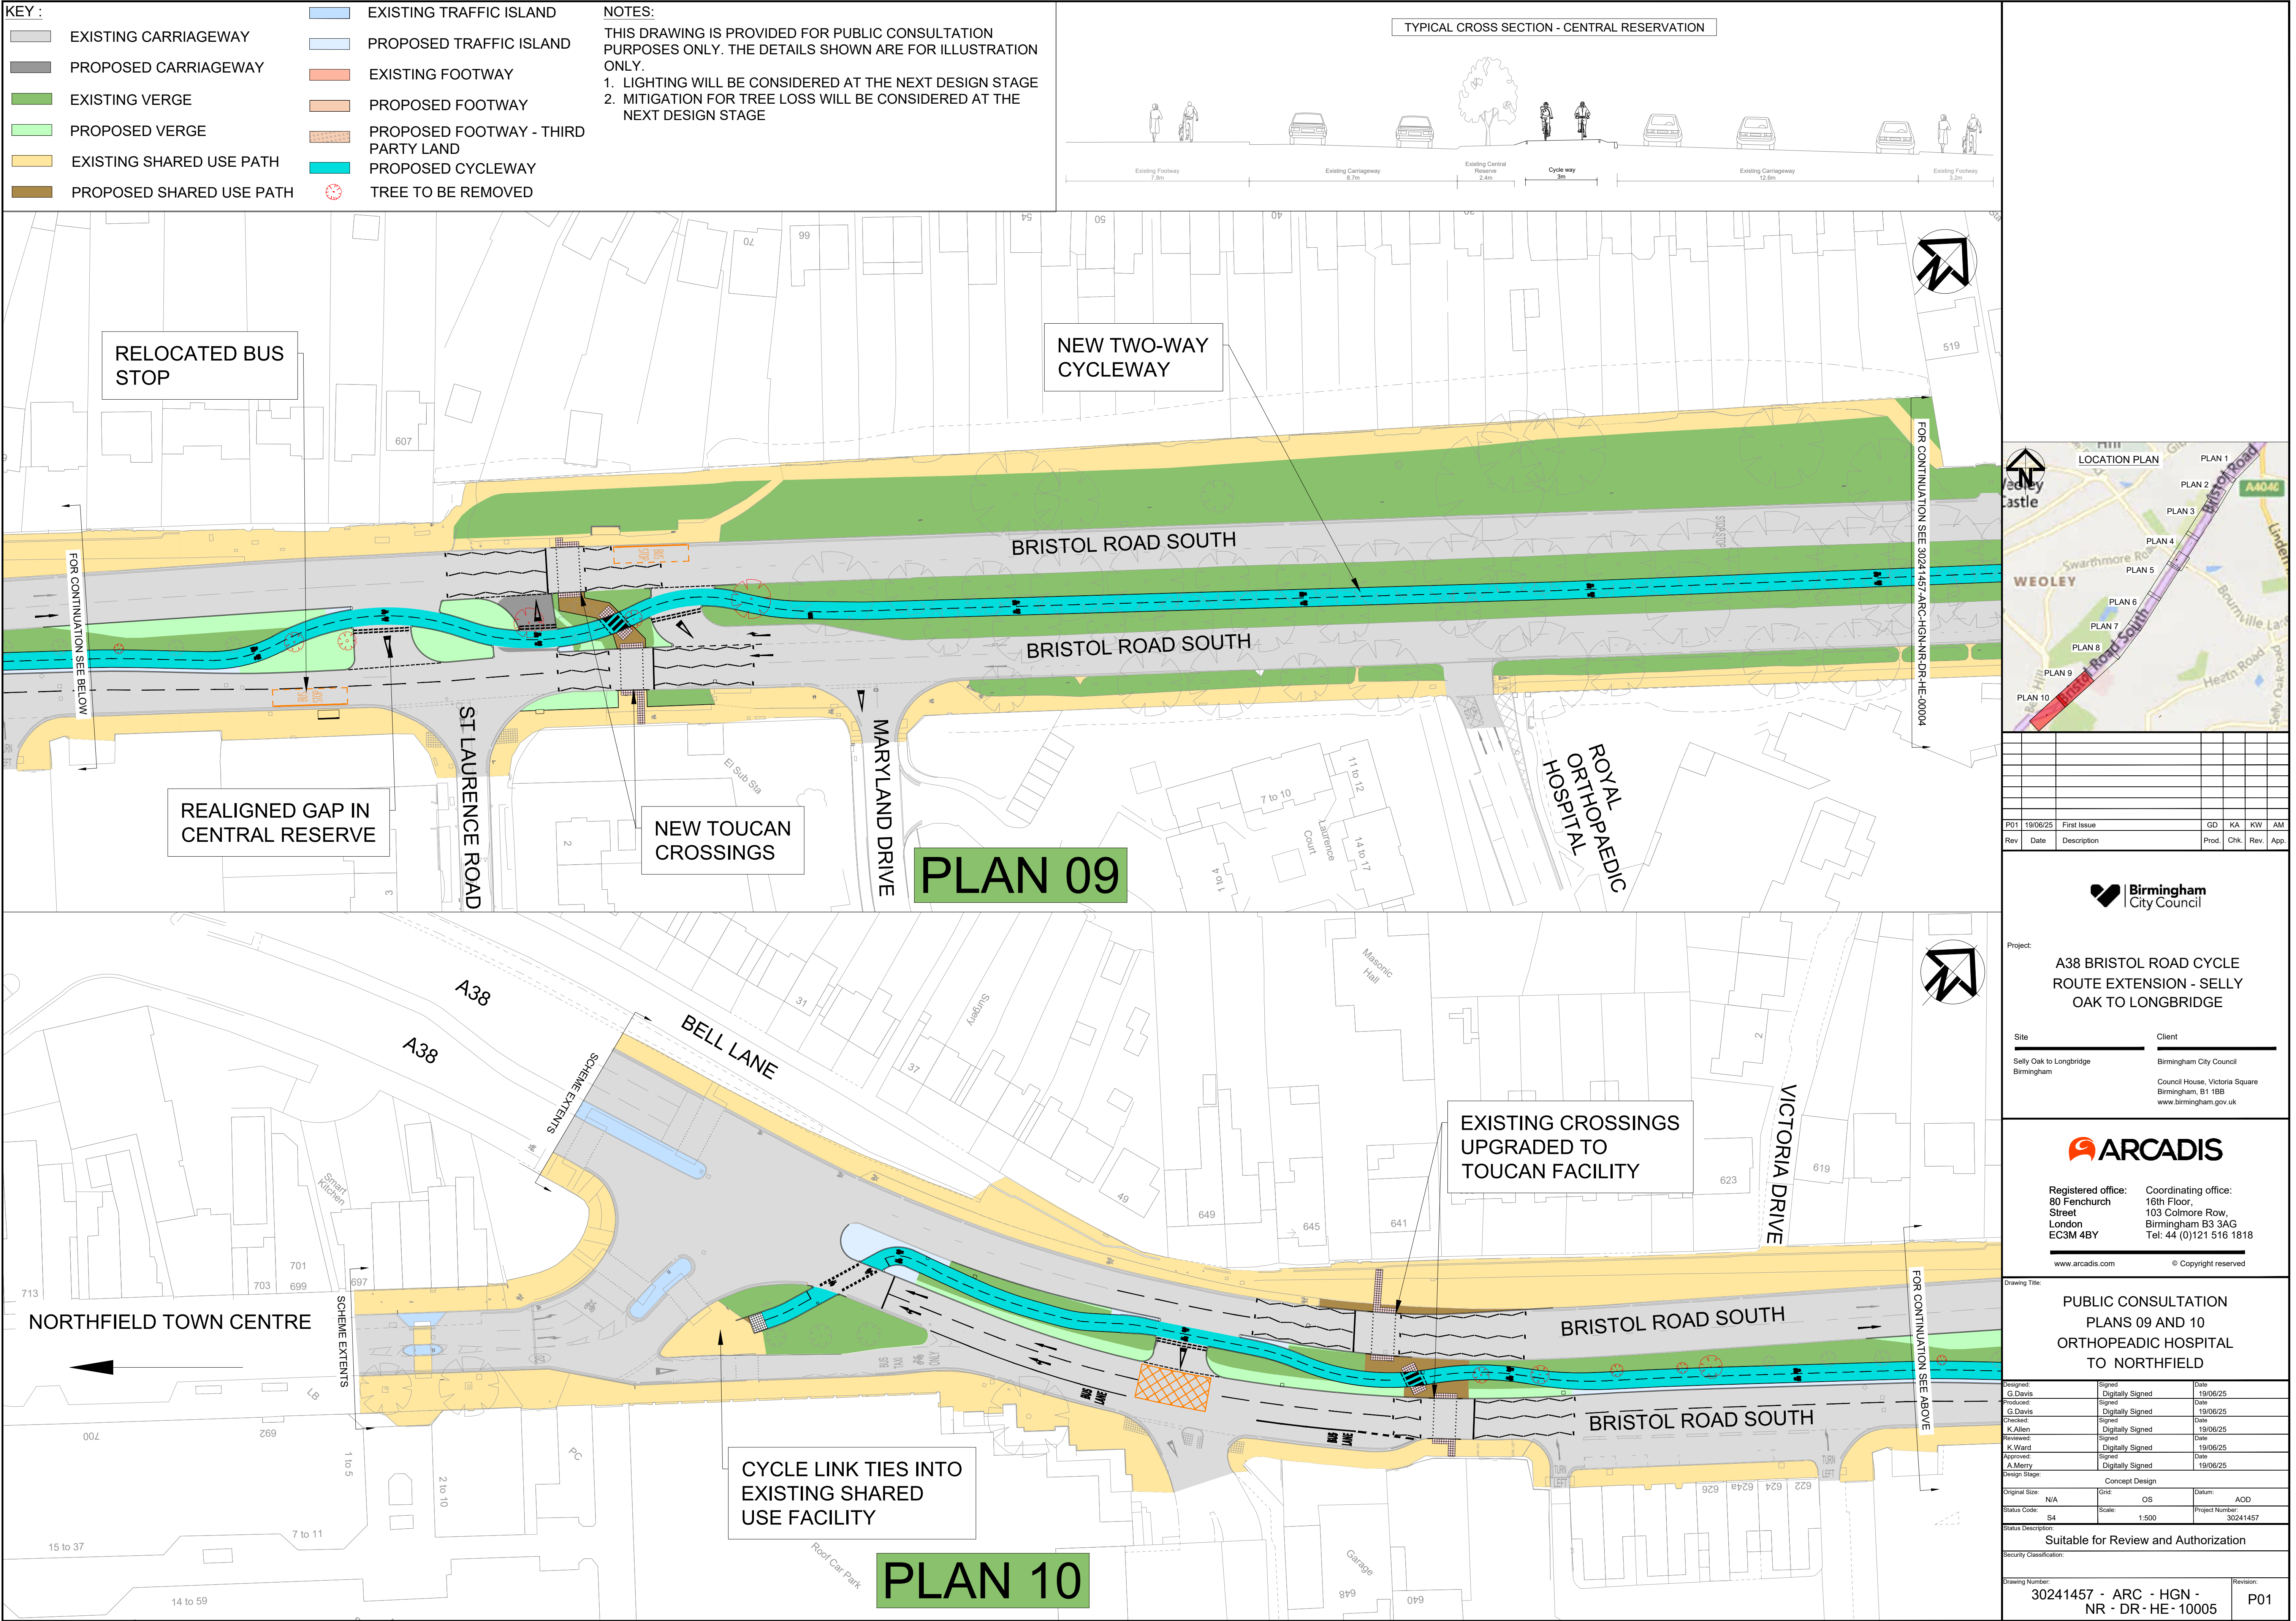

TYPICAL CROSS SECTION - OUTSIDE NORTHFIELD POOL & FITNESS CENTRE

EXISTING FOOTWAY 6m

EXISTING CARRIAGEWAY 10.3m

EXISTING CENTRAL RESERVE 3.1m

EXISTING CARRIAGEWAY 11.2m

Bus waiting area 2.5m

Cycle way 2.5m


Footway 2.5m

Existing

42.0m



[illegible]

P01	19/06/25	First issue		GD	KA	KW	AM
Rev	Date	Description		Prod.	Chk.	Rev.	Appr.

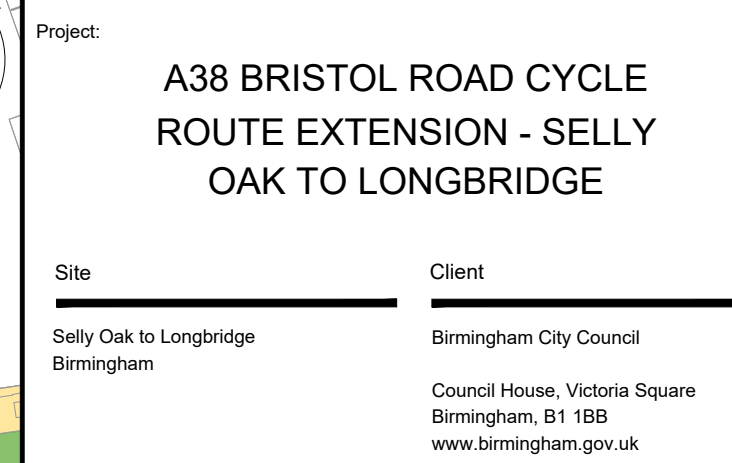

Designed: G.Davis	Signed Digitally Signed	Date 19/06/25
Produced: G.Davis	Signed Digitally Signed	Date 19/06/25
Checked: K.Allen	Signed Digitally Signed	Date 19/06/25
Reviewed: K.Ward	Signed Digitally Signed	Date 19/06/25
Approved: A.Merry	Signed Digitally Signed	Date 19/06/25
Design Stage: Concept Design		
Original Size: A1	Grid: OS	Datum: AOD
Status Code: S4	Scale: 1:500	Project Number: 30241457
Status Description: Suitable for Review and Authorization		
Security Classification: Public		
Drawing Number: 30241457 - ARC - HGN - SO - DR - HE - 10001	Revision: P01	



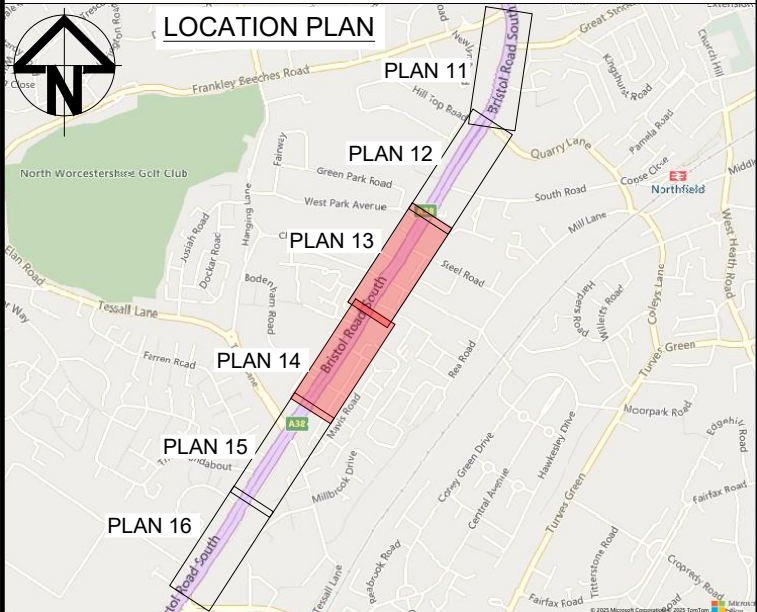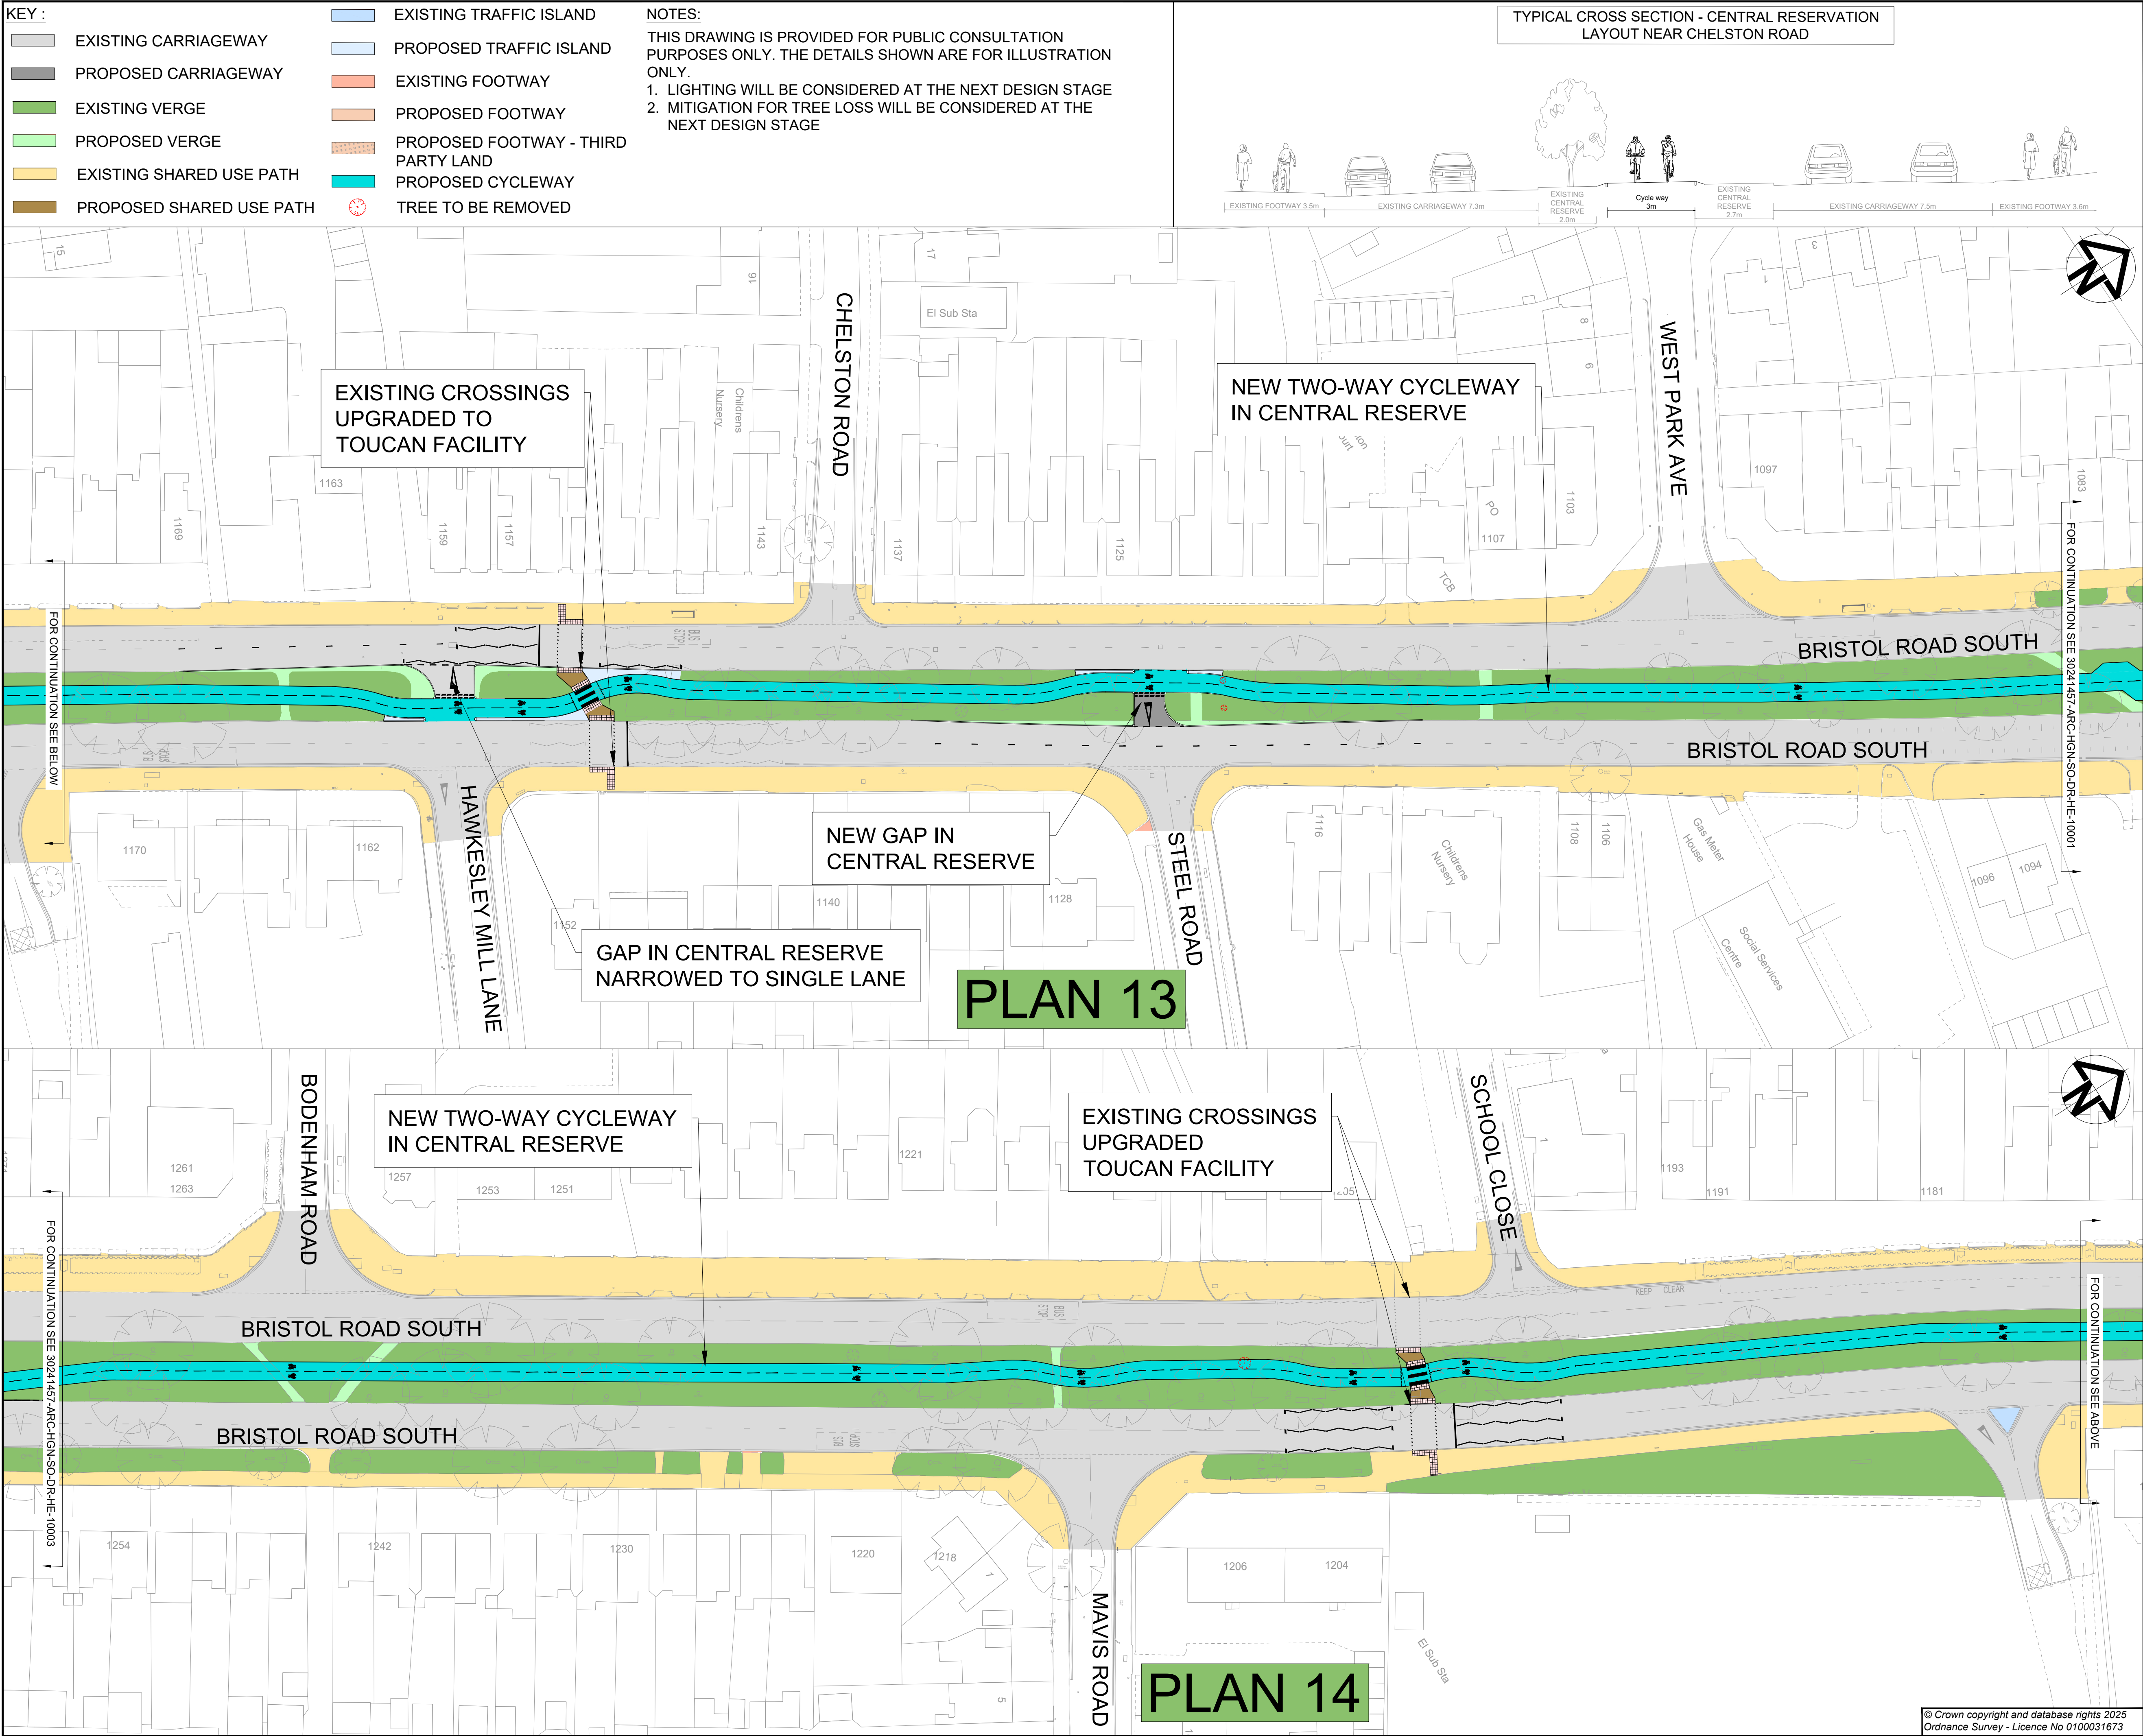

Rev	Date	Description	Prod	Chk	Rev	App
P01	19/06/25	First issue	GD	KA	KW	AM

Birmingham City Council

Project: **A38 BRISTOL ROAD CYCLE ROUTE EXTENSION - SELLY OAK TO LONGBRIDGE**

Site: **Selly Oak to Longbridge Birmingham**

Client: **Birmingham City Council**

Council House, Victoria Square
Birmingham, B1 1BB
www.birmingham.gov.uk

ARCADIS

Registered office: **80 Fenchurch Street, London EC3M 4BY**

Coordinating office: **16th Floor, 103 Colmore Row, Birmingham B3 3AG**

Tel: 44 (0)121 516 1818

www.arcadis.com © Copyright reserved

PUBLIC CONSULTATION PLANS 13 AND 14 WEST PARK AVENUE TO BODENHAM ROAD

Designed: G Davis	Signed: Digitally Signed	Date: 19/06/25
Produced: G Davis	Signed: Digitally Signed	Date: 19/06/25
Checked: K Allen	Signed: Digitally Signed	Date: 19/06/25
Reviewed: K Ward	Signed: Digitally Signed	Date: 19/06/25
Approved: A Merry	Signed: Digitally Signed	Date: 19/06/25

Design Stage: **Concept Design**


Original Size: A1	Grid: OS	Datum: AOD
Status Code: S4	Scale: 1:500	Project Number: 30241457

Status Description: **Suitable for Review and Authorization**

Security Classification: **Public**


Drawing Number: **30241457 - ARC - HGN - SO - DR - HE - 10002**

Revision: **P01**

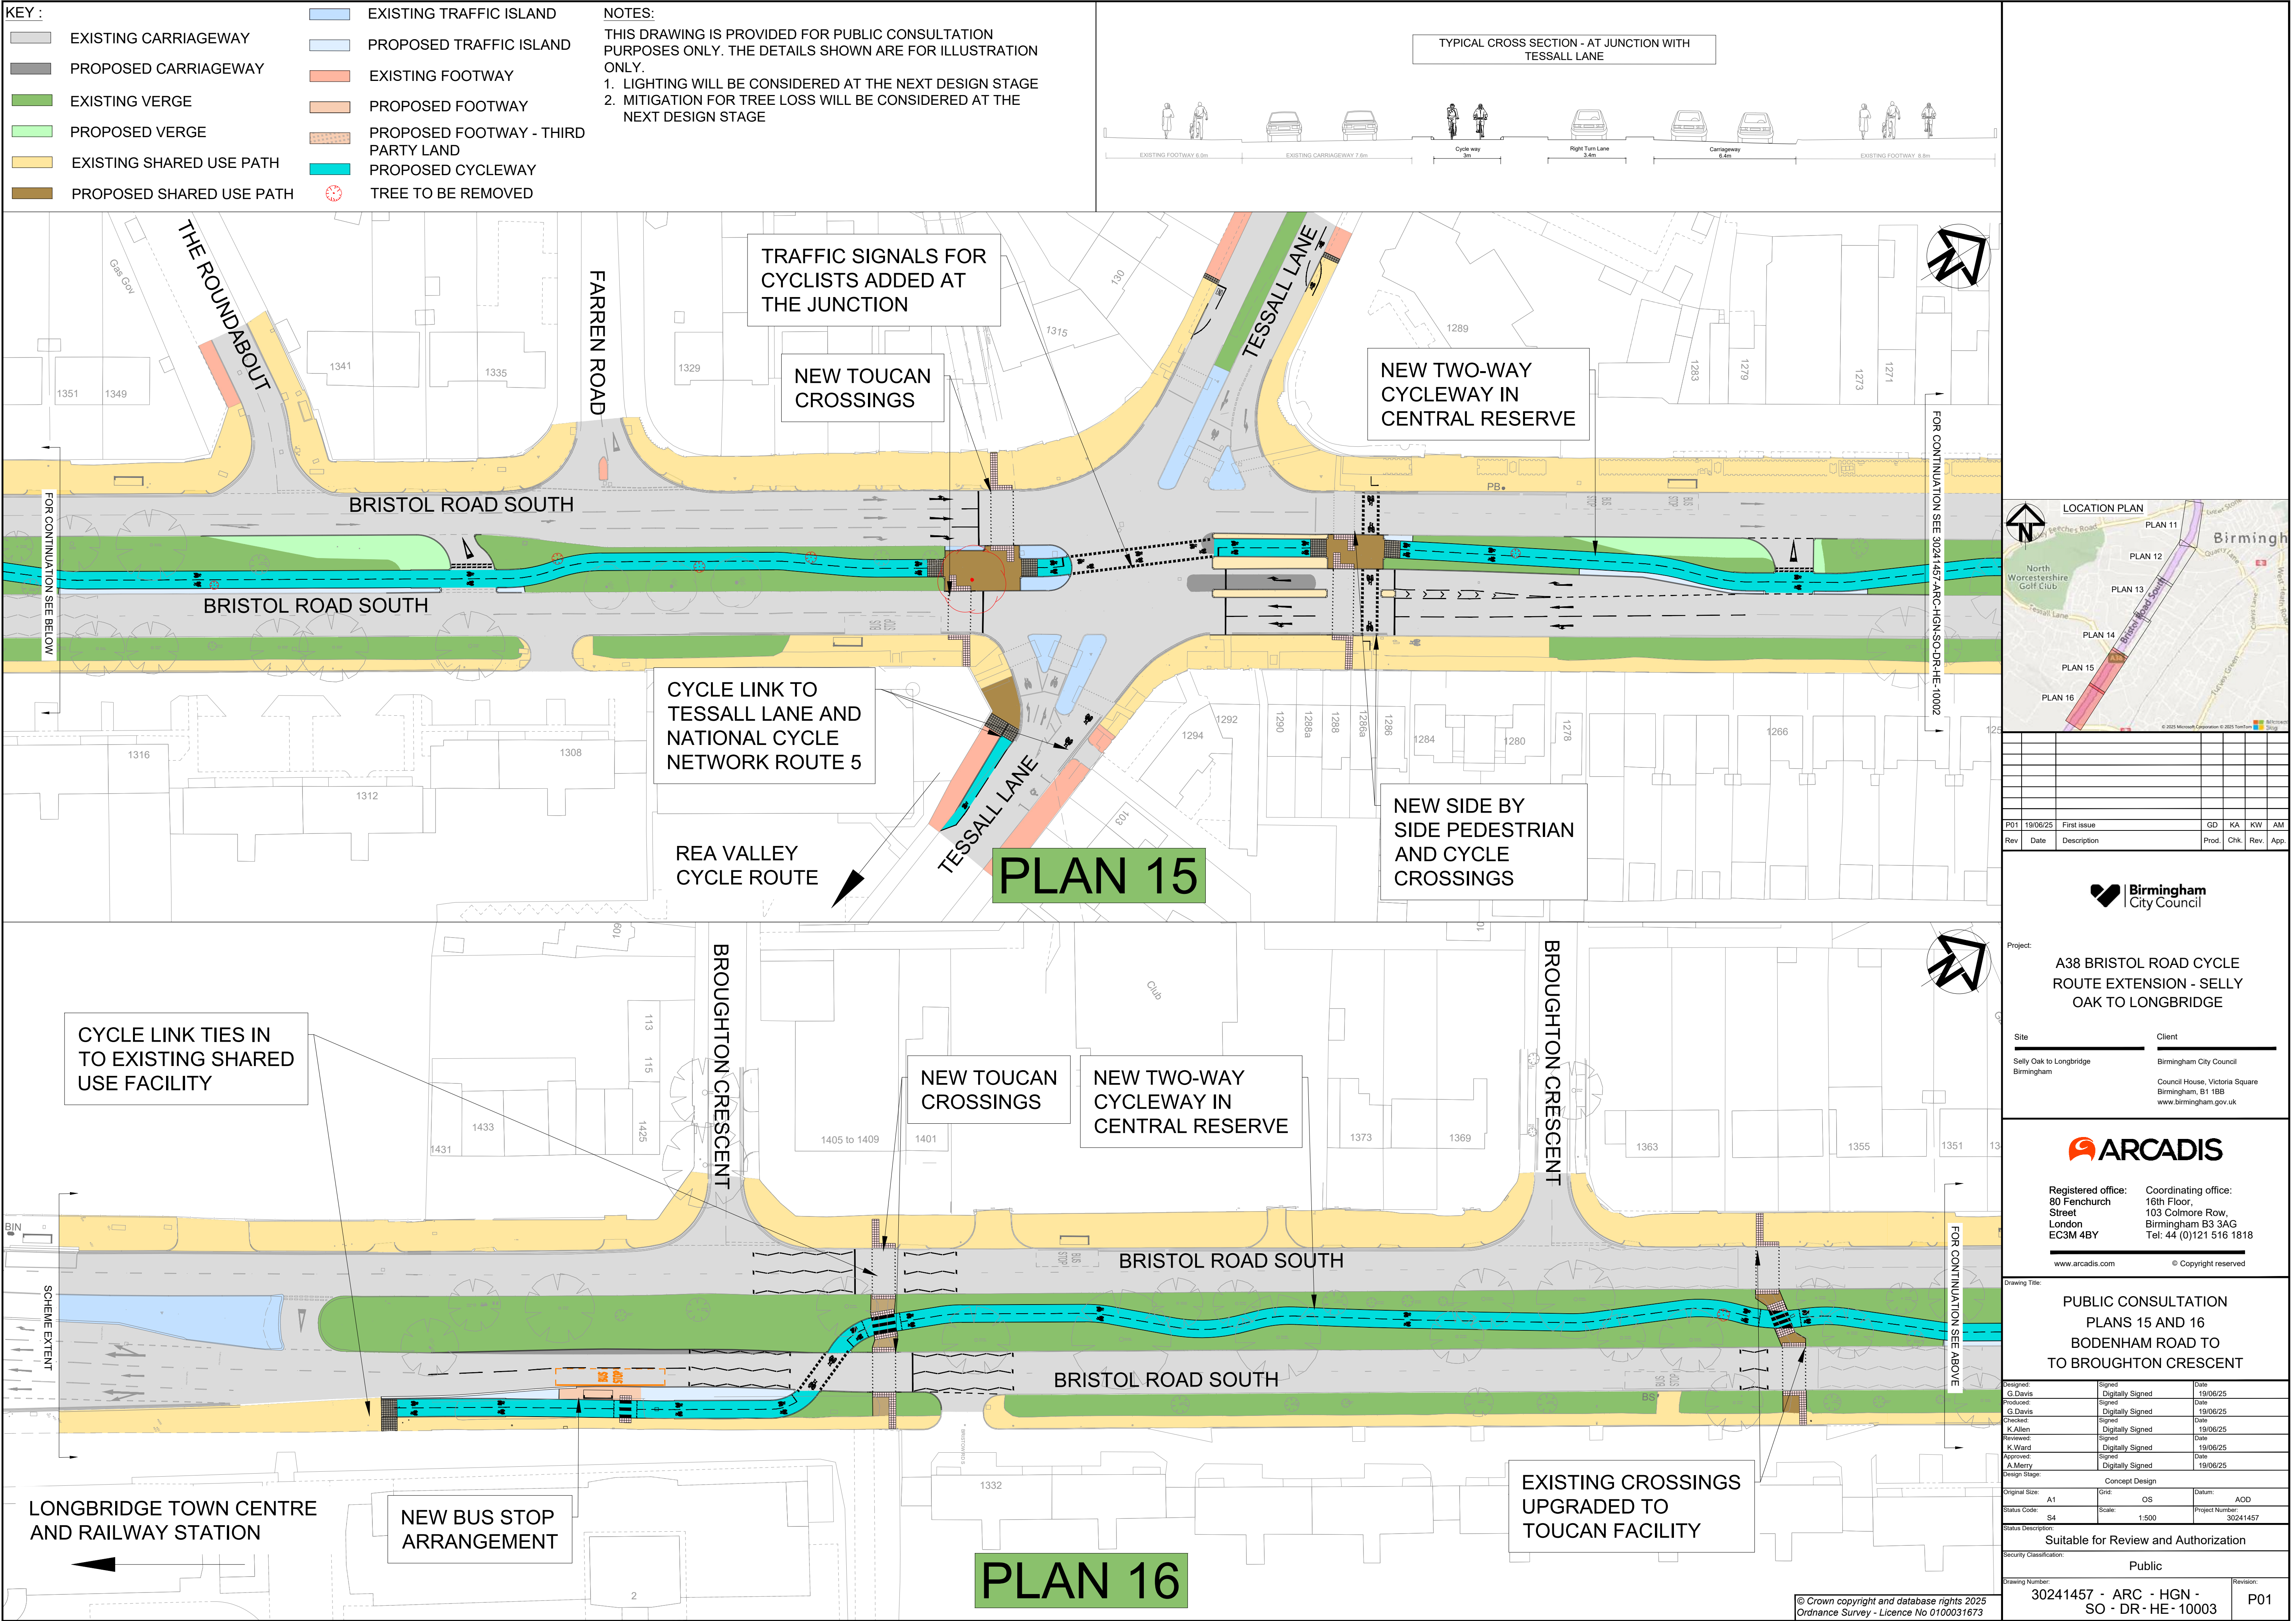

- KEY :**
- EXISTING CARRIAGEWAY
 - PROPOSED CARRIAGEWAY
 - EXISTING VERGE
 - PROPOSED VERGE
 - EXISTING SHARED USE PATH
 - PROPOSED SHARED USE PATH
 - EXISTING TRAFFIC ISLAND
 - PROPOSED TRAFFIC ISLAND
 - EXISTING FOOTWAY
 - PROPOSED FOOTWAY
 - PROPOSED FOOTWAY - THIRD PARTY LAND
 - PROPOSED CYCLEWAY
 - TREE TO BE REMOVED

NOTES:
THIS DRAWING IS PROVIDED FOR PUBLIC CONSULTATION PURPOSES ONLY. THE DETAILS SHOWN ARE FOR ILLUSTRATION ONLY.
1. LIGHTING WILL BE CONSIDERED AT THE NEXT DESIGN STAGE
2. MITIGATION FOR TREE LOSS WILL BE CONSIDERED AT THE NEXT DESIGN STAGE

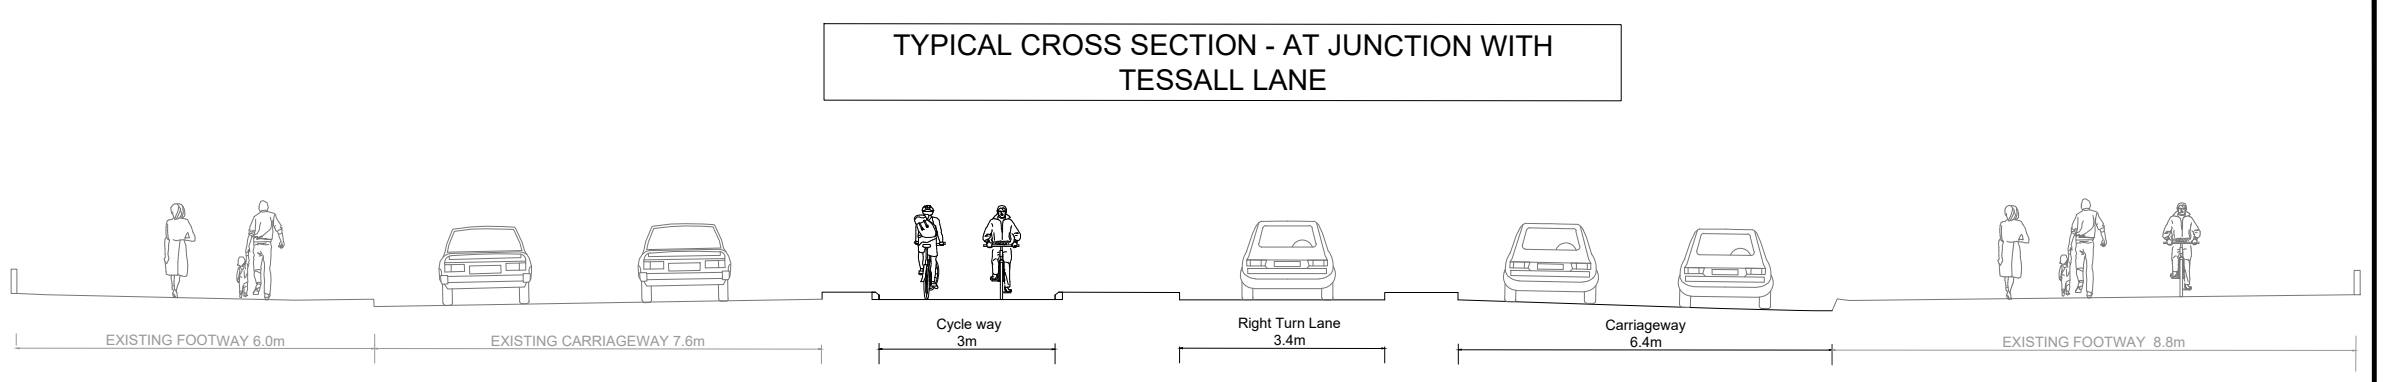

Rev	Date	Description	Prod	Chk	Rev	App
P01	19/06/25	First issue	GD	KA	KW	AM

Birmingham City Council

Project: **A38 BRISTOL ROAD CYCLE ROUTE EXTENSION - SELLY OAK TO LONGBRIDGE**

Site: Selly Oak to Longbridge, Birmingham

Client: Birmingham City Council
Council House, Victoria Square, Birmingham, B1 1BB
www.birmingham.gov.uk

ARCADIS

Registered office: 80 Fenchurch Street, London EC3M 4BY

Coordinating office: 16th Floor, 103 Colmore Row, Birmingham B3 3AG
Tel: 44 (0)121 516 1818

www.arcadis.com © Copyright reserved

Drawing Title: PUBLIC CONSULTATION PLANS 15 AND 16 BODENHAM ROAD TO TO BROUGHTON CRESCENT		
Designed: G Davis	Signed: Digitally Signed	Date: 19/06/25
Produced: G Davis	Signed: Digitally Signed	Date: 19/06/25
Checked: K Allen	Signed: Digitally Signed	Date: 19/06/25
Reviewed: K Ward	Signed: Digitally Signed	Date: 19/06/25
Approved: A Merry	Signed: Digitally Signed	Date: 19/06/25
Design Stage: Concept Design		
Original Size: A1	Grid: OS	Datum: AOD
Status Code: S4	Scale: 1:500	Project Number: 30241457
Status Description: Suitable for Review and Authorization		
Security Classification: Public		
Drawing Number: 30241457 - ARC - HGN - SO - DR - HE - 10003		Revision: P01