



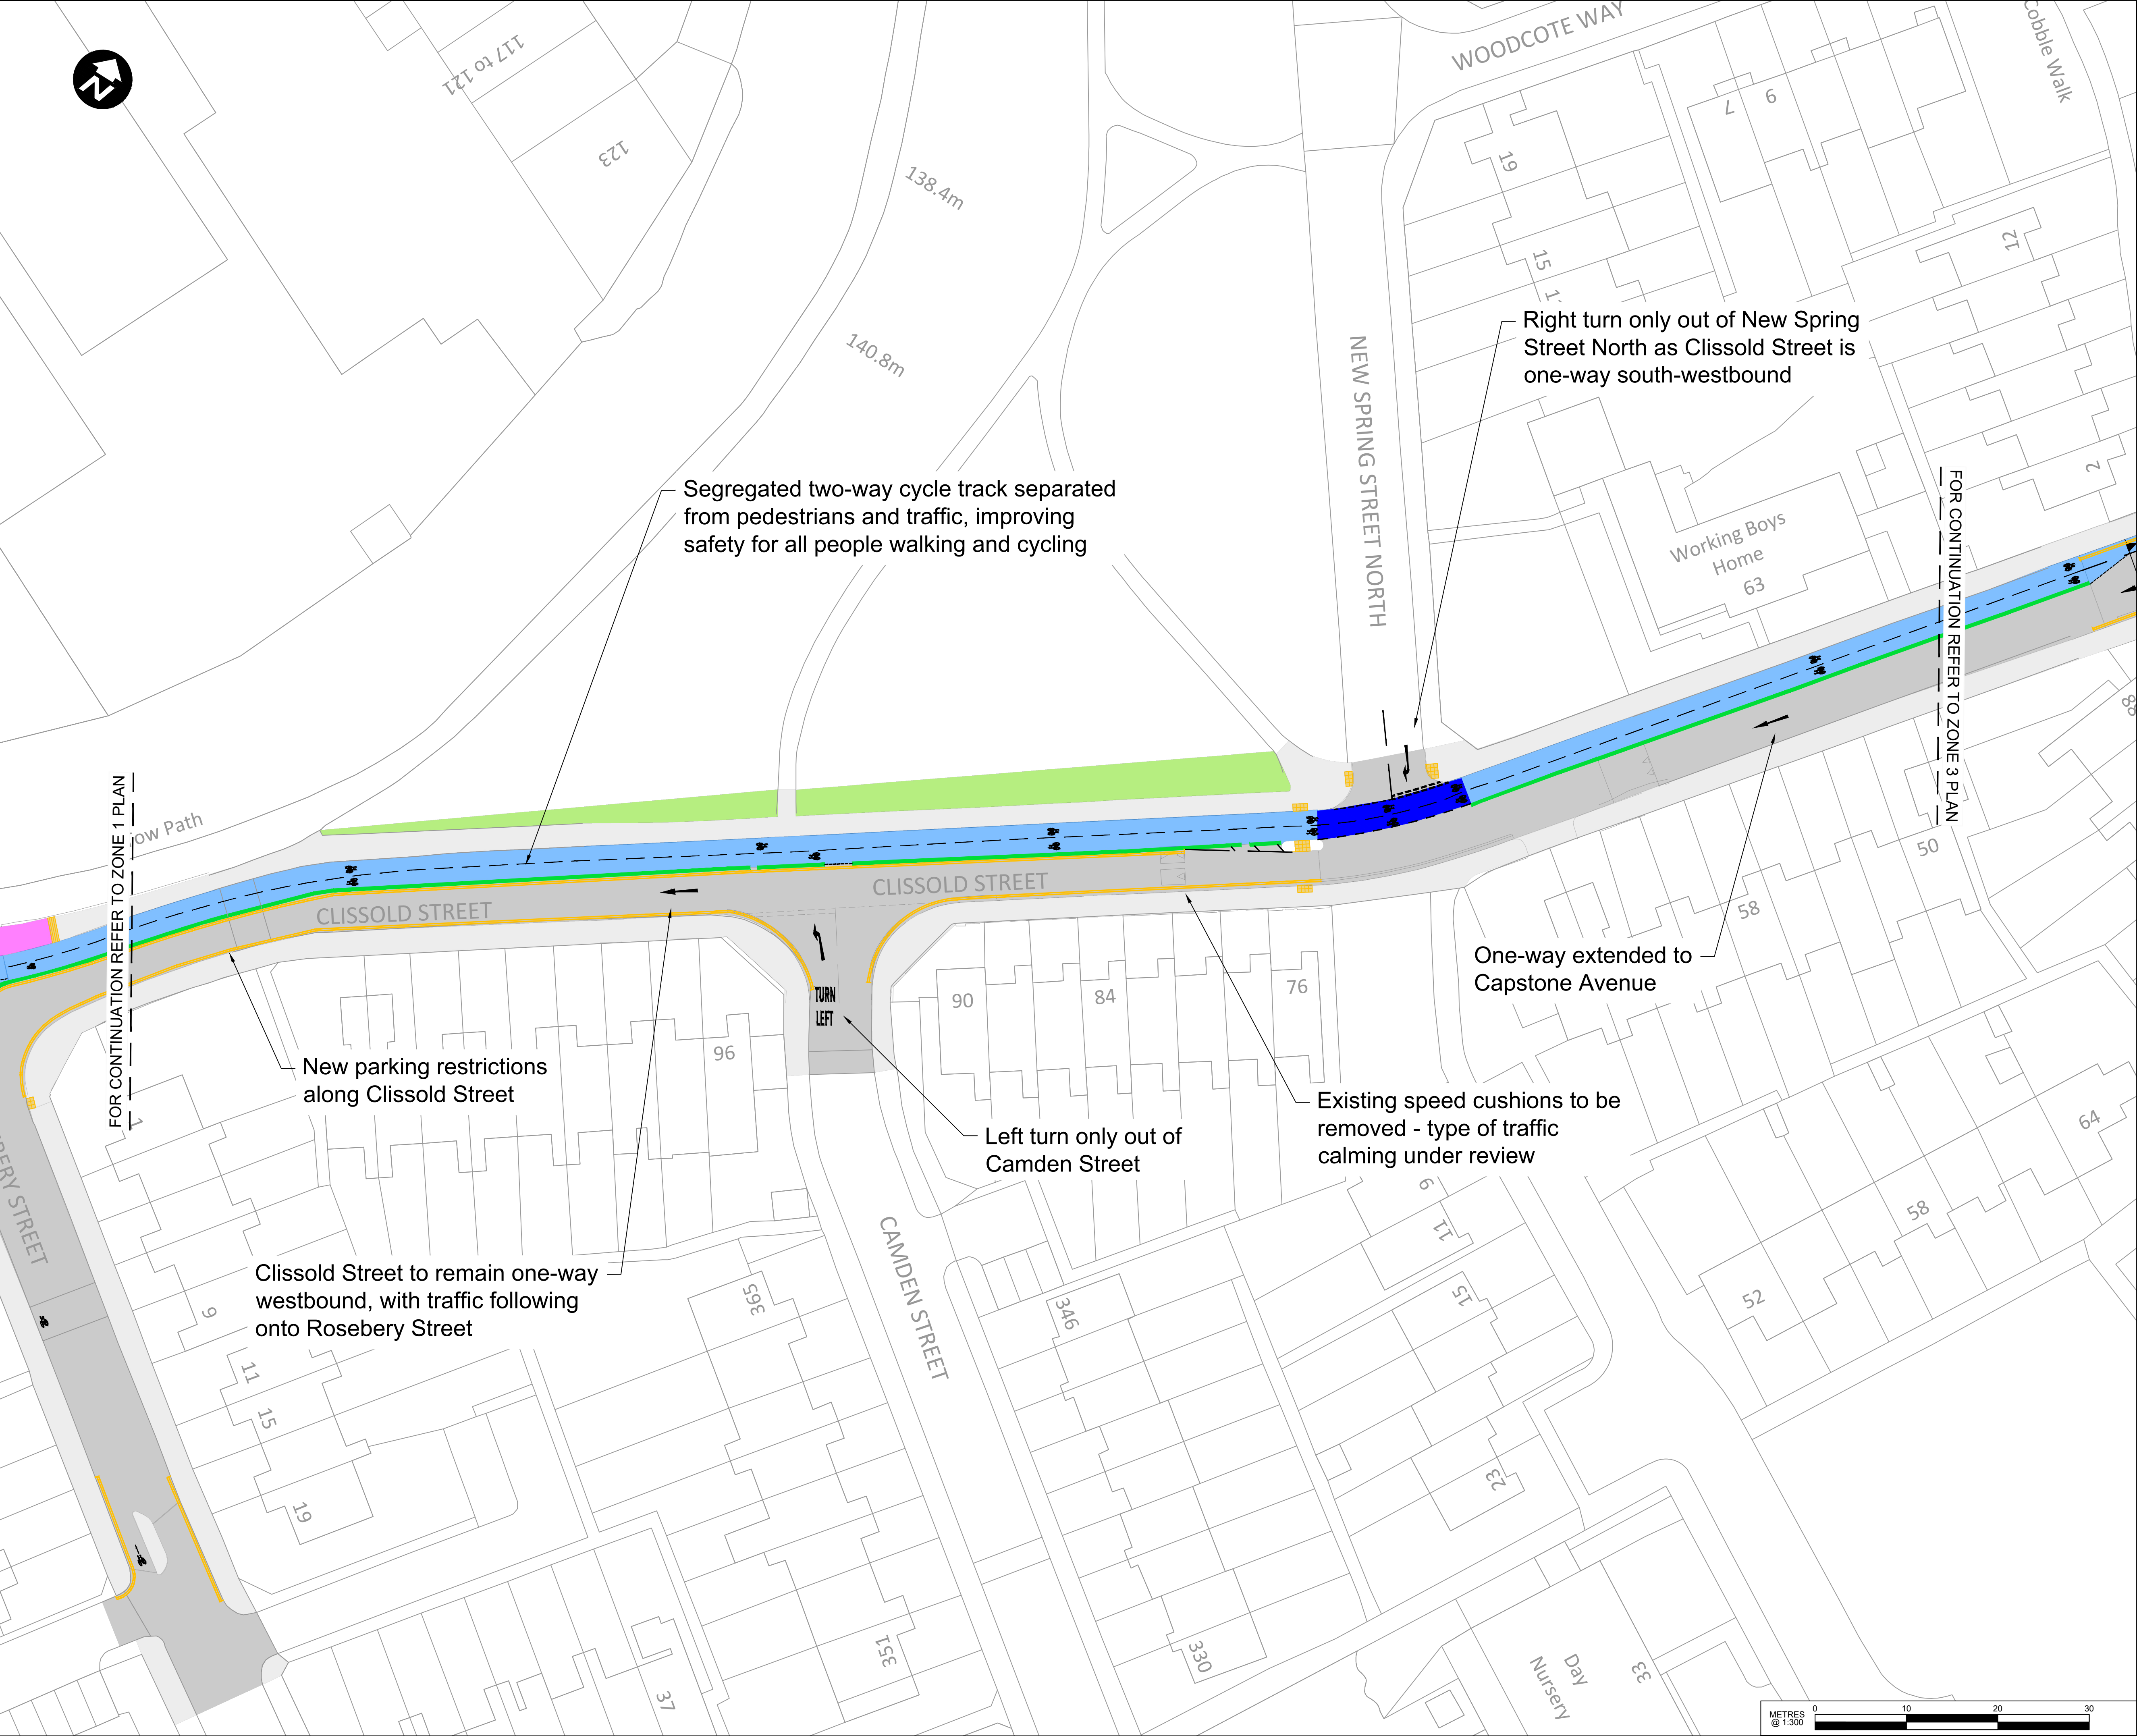

- General Notes
- G1. Do not scale this drawing
  - G2. Any dimensional discrepancies should be notified to the engineer immediately
  - G3. All dimensions are in metres - (m) unless noted otherwise
  - G4. This drawing is to be read in conjunction with all relevant specifications references
  - G5. All drawings and written material contained within, constitute original and unpublished work of the engineer and may not be duplicated, used, reproduced or disclosed without written consent or express permission from the engineer
  - G6. All information contained in this document is copyright ©

- Key
- Background mapping
  - Carriageway
  - Footway
  - Verge
  - Landscape
  - Proposed road markings
  - Proposed cycle track segregation kerb
  - Proposed cycle track (Note: shown blue for indicative purposes)
  - Proposed blue surfacing
  - Proposed pedestrian crossing
  - Proposed shared space for pedestrians and cycles
  - Proposed tactile paving

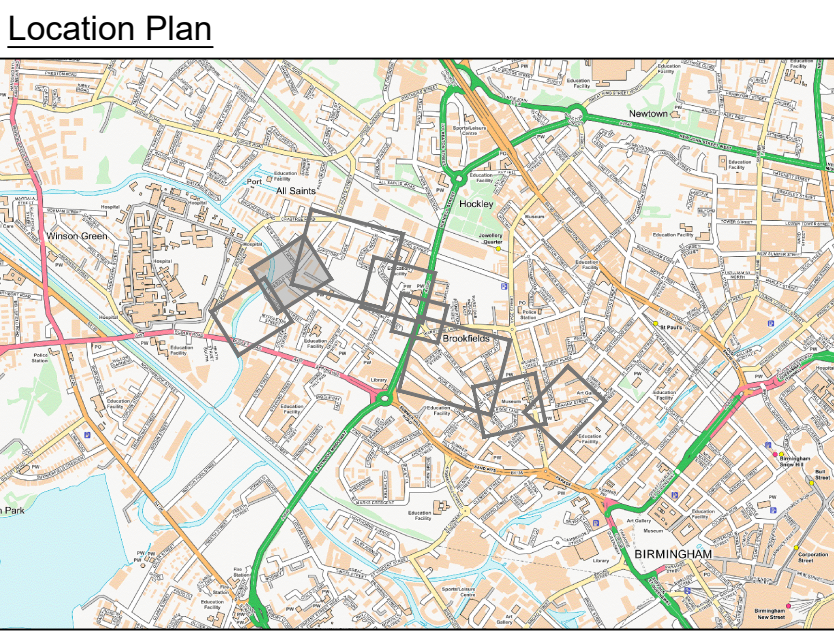

FOR CONSULTATION

|     |                  |     |     |     |     |          |
|-----|------------------|-----|-----|-----|-----|----------|
| P01 | FOR CONSULTATION | HT  | HT  | DH  | SB  | 18.11.25 |
| REV | DESCRIPTION      | DRN | DES | CHK | APP | DATE     |

**Pell Frischmann**  
3rd FLOOR, EDMUND HOUSE, 12-22 NEWHALL STREET, BIRMINGHAM B3 3AS  
Telephone +44 (0)121 458 1616  
Email: [pfrischmann@pellfrischmann.com](mailto:pfrischmann@pellfrischmann.com)  
[www.pellfrischmann.com](http://www.pellfrischmann.com)



Project  
**A457  
Cycle Corridor**

Drawing Title  
**Consultation  
Drawings  
Zone 2**

|                |            |          |             |                  |            |      |             |
|----------------|------------|----------|-------------|------------------|------------|------|-------------|
| Drawing Status |            |          |             | FOR CONSULTATION |            |      |             |
| Drawn          | Name       | Date     | Status Code | Drawn            | Name       | Date | Status Code |
| Designed       | H.THOMPSON | 18.11.25 | S3          | Scale            | 1:300 @ A1 |      |             |
| Eng Chk        | D.HOUNSELL | 18.11.25 |             | Revision         | P01        |      |             |
| Approved       | S.BIBB     | 18.11.25 |             |                  |            |      |             |

Drawing No.  
**110782-PEF-XX-XX-DDR-H-0002**