



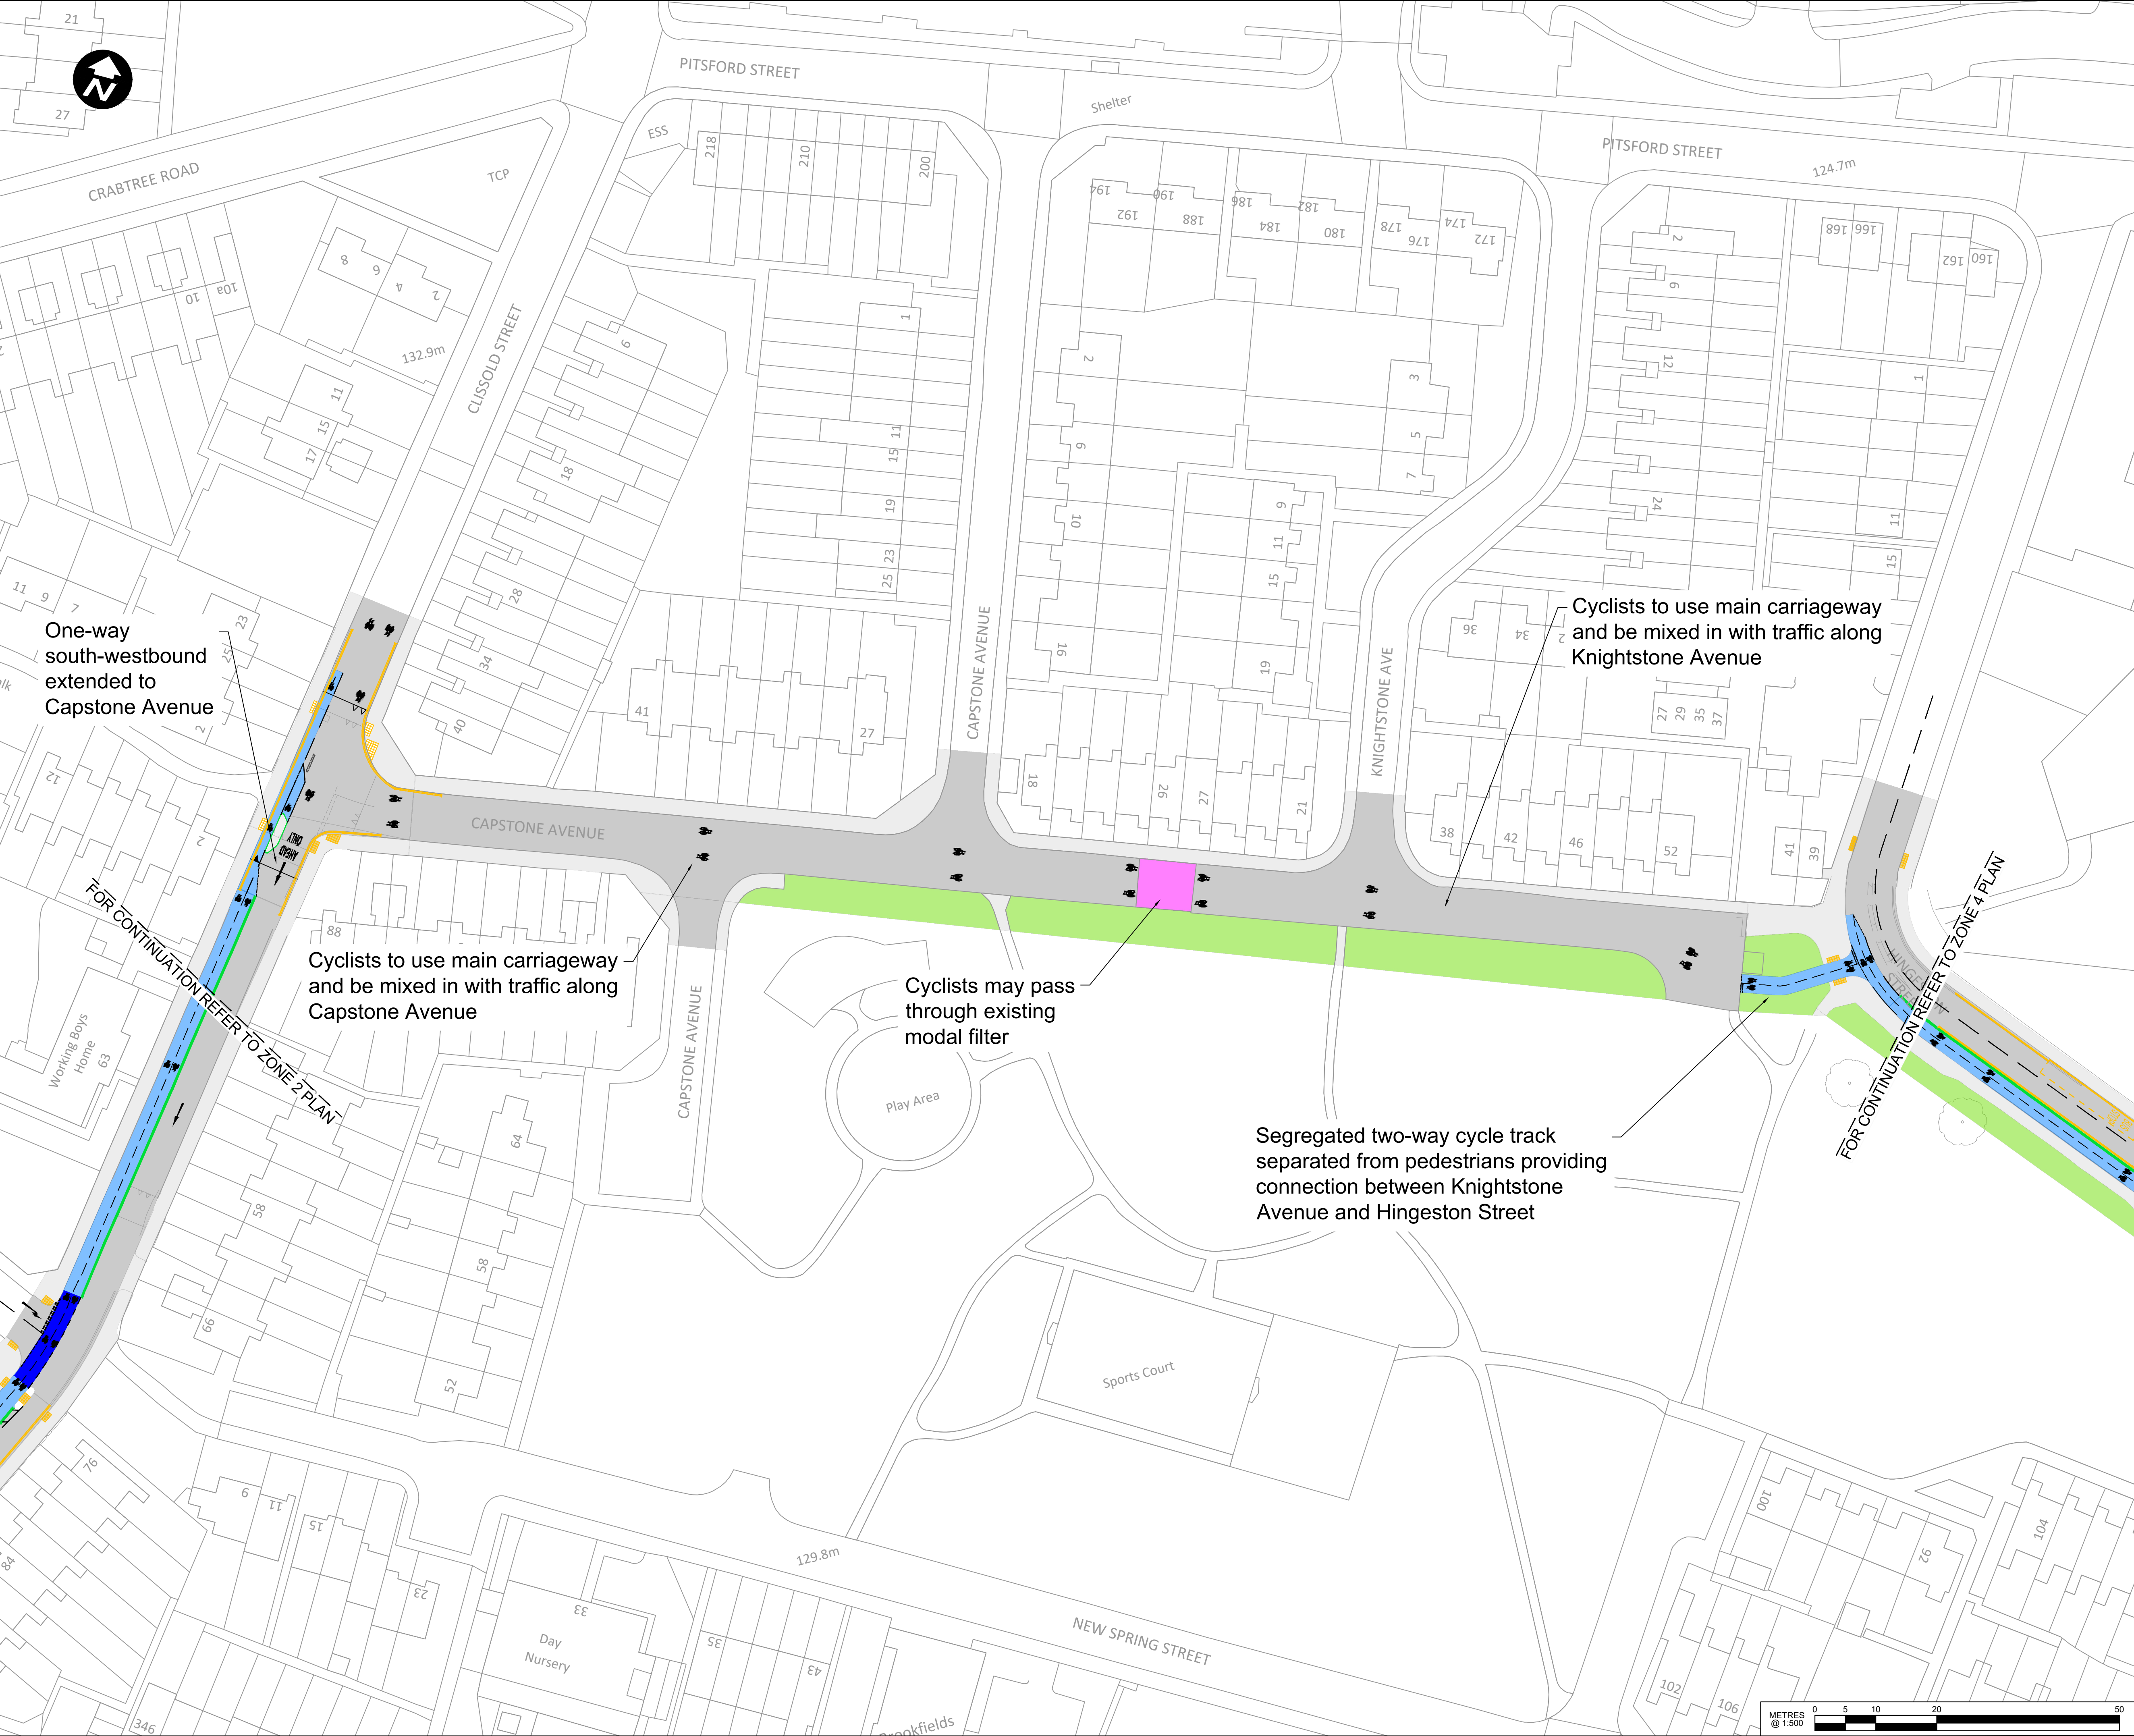

- General Notes
- G1. Do not scale this drawing
 - G2. Any dimensional discrepancies should be notified to the engineer immediately
 - G3. All dimensions are in metres - (m) unless noted otherwise
 - G4. This drawing is to be read in conjunction with all relevant specifications references
 - G5. All drawings and written material contained within, constitute original and unpublished work of the engineer and may not be duplicated, used, reproduced or disclosed without written consent or express permission from the engineer
 - G6. All information contained in this document is copyright ©

- Key
- Background mapping
 - Carriageway
 - Footway
 - Verge
 - Landscape
 - Proposed road markings
 - Proposed cycle track segregation kerb
 - Proposed cycle track (Note: shown blue for indicative purposes)
 - Proposed blue surfacing
 - Proposed pedestrian crossing
 - Proposed shared space for pedestrians and cycles
 - Proposed tactile paving

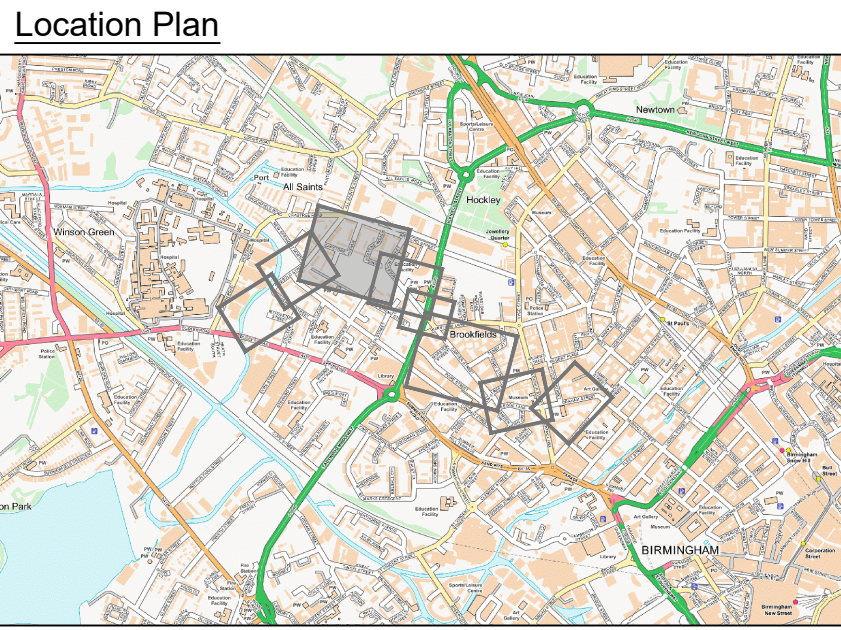

FOR CONSULTATION

P02	UPDATED FOLLOWING CLIENT FEEDBACK	HT	HT	DH	SB	19.11.25
P01	FOR CONSULTATION	HT	HT	DH	SB	18.11.25
REV	DESCRIPTION	DRN	DES	CHK	APP	DATE

Pell Frischmann
3rd FLOOR, EDMUND HOUSE, 12-22 NEWHALL STREET, BIRMINGHAM B3 3AS
Telephone +44 (0)121 458 1616
Email: pfrischmann@pellfrischmann.com
www.pellfrischmann.com



Project
**A457
Cycle Corridor**

Drawing Title
**Consultation
Drawings
Zone 3**

FOR CONSULTATION			
Drawn	Name H.THOMPSON	Date 18.11.25	Status Code S3
Designed	H.THOMPSON	18.11.25	Scale 1:500 @ A1
Eng Chk	D.HOUNSELL	18.11.25	Revision P02
Approved	S.BIBB	18.11.25	

Drawing No.
110782-PEF-XX-XX-DDR-H-0003